



CITY OF SOMERVILLE

Commonwealth of Massachusetts
93 Highland Avenue
Somerville, MA 02143
(617) 625-6600

BUSINESS LICENSE RENEWAL - Sign and Awning

File #: 22-007944

License #: BL22-000057

Address: 236 ELM ST

Licensee: byong woo cho NES Light Inc

DBA Name: Kong Dog

Business Ownership Type: Corporation

Legal Name of Entity: Kong Dog Somerville Inc

Owners/Officers: Julia Kang, , ,

License Information:

of signs/awnings: 1

Describe any other Items or Goods: Yellow Back ground. Letters with illuminated back light.

Approval Conditions:

Approved By:

City Treasurer, Approved


Albert Bargoote, Approved

Hans Jensen, Approved

Kimberly M. Wells, Approved

Ticket History:

no tickets

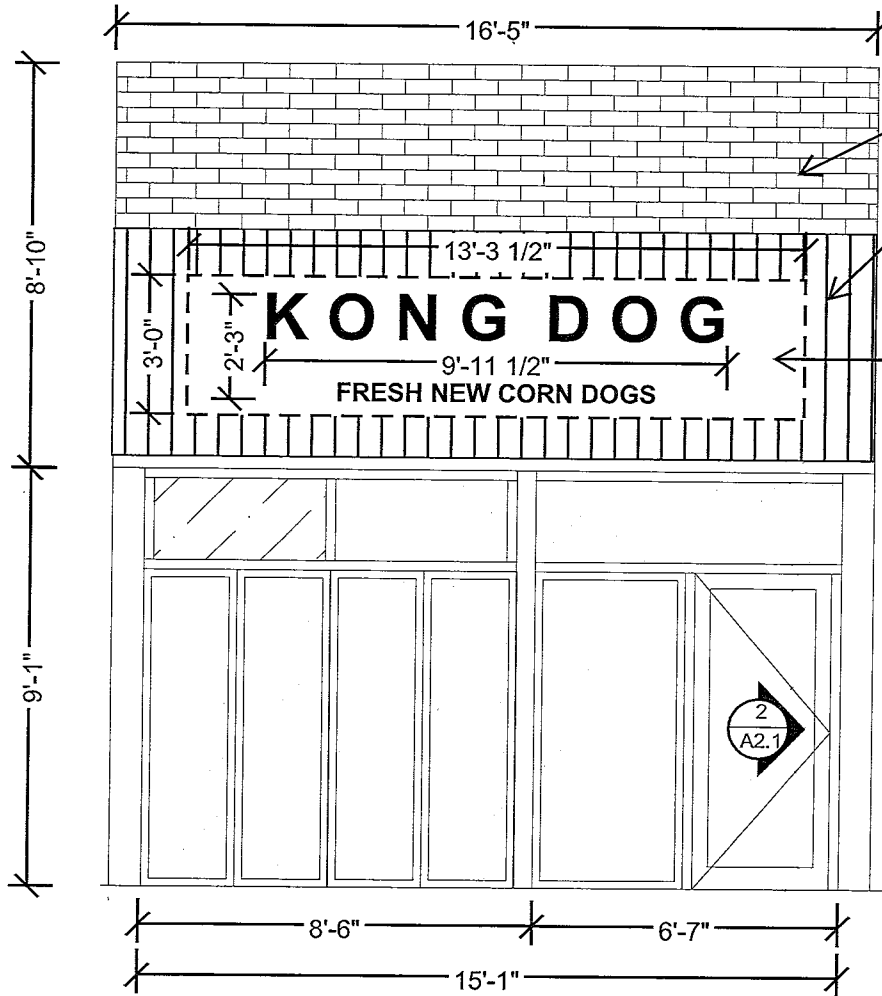


EXISTING EXTERIOR WALL FINISH

EXISTING FACADE PANELS, PAINTED

EXTENT OF PROPOSED WALL SIGN, FOR REFERENCE ONLY, REF. 1/A1.2
 TOTAL SF = 40 SF
 MAX. FONT HEIGHT = 2'-3"
 MAX. FONT WIDTH = 9'-11 1/2"



FINISH SCHEDULE.	
PT1	BJM OC-54 / FLAT /WHITE WISP
PT2	BJM YELLOW MARIGOLD 2155-30/MATT.
PT3	BJM NIGHTFALL 1596/ OIL BASE
TL	3"x6" WHITE SUBWAY TILE
WC	1"x8"x10L PINE WOOD BOARD + STAIN : GOLDEN OAK CLASSIC
ACT	2'Lx4'L KITCHEN ACCOUSTIC CEILING TILE(REUSE)

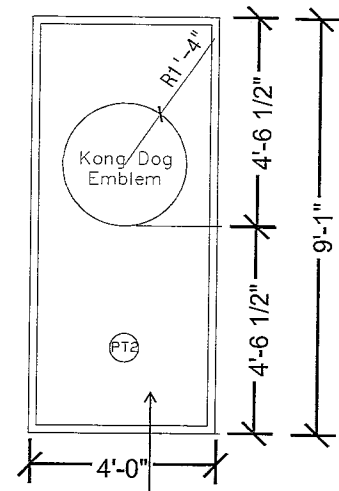



PT-2 WALL PAINT FIN. BJM / 2155-30 YELLOW MARIGOLD

1 EXTERIOR ELEVATION - WALL SIGN
 1/4"=1'-0"



2 EXTERIOR ELEVATION - PAINT WORK IN PORCH
 1/4"=1'-0"

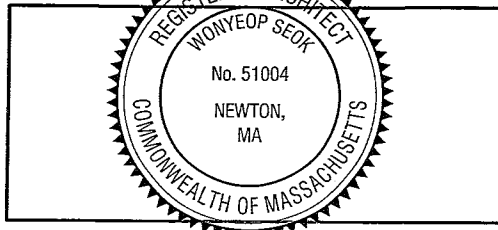 

Title: PROPOSED EXTERIOR ELEVATION		A2.1	
Project: 236 ELM STREET			
Scale: 1/4"=1'-0"	Date: 3/7/2022	RFI No:	Drawn by: WS
		Ref Sheet:	

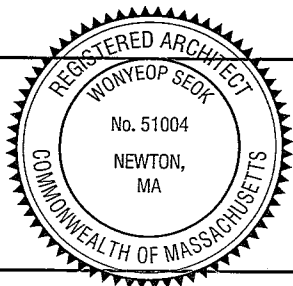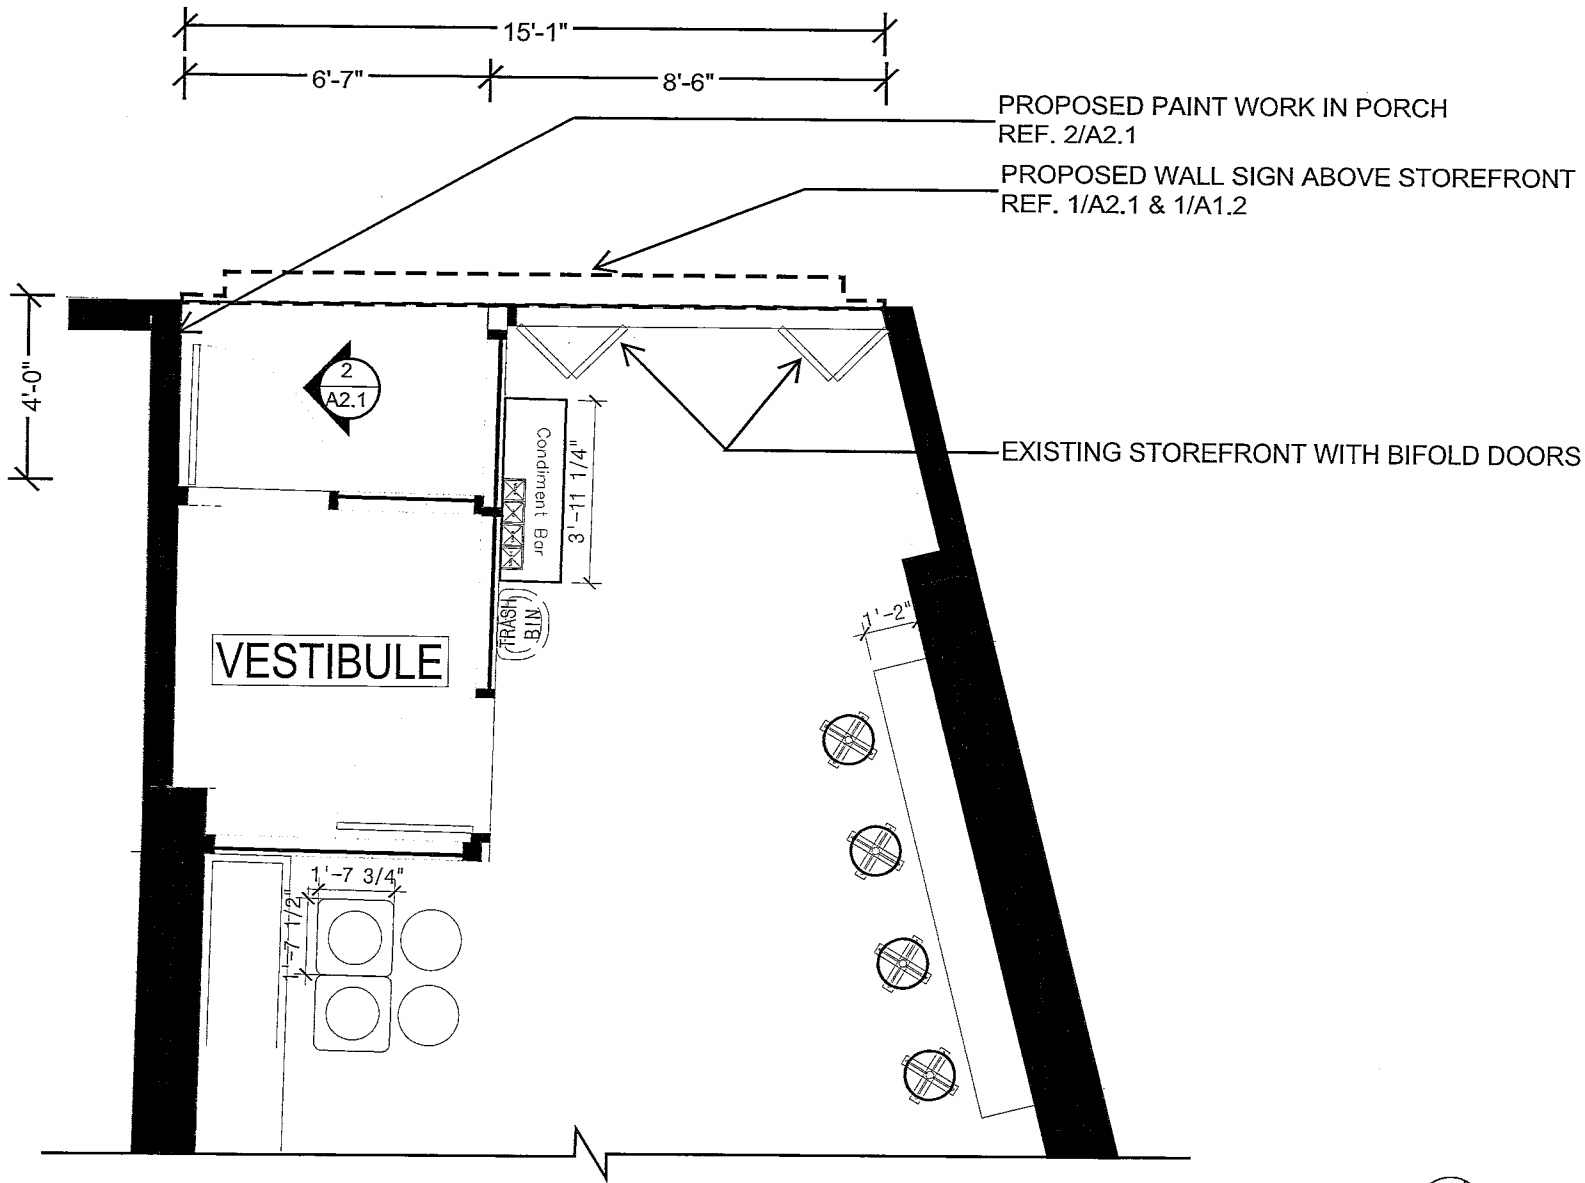

	Title: PROPOSED SIGN LOCATION PLAN		A1.1
	Project: 236 ELM STREET	Job #: 236E	
	Scale: 1/4"=1'-0"	Date: 3/7/2022	RFI No:
			Ref Sheet:

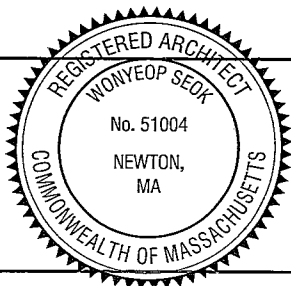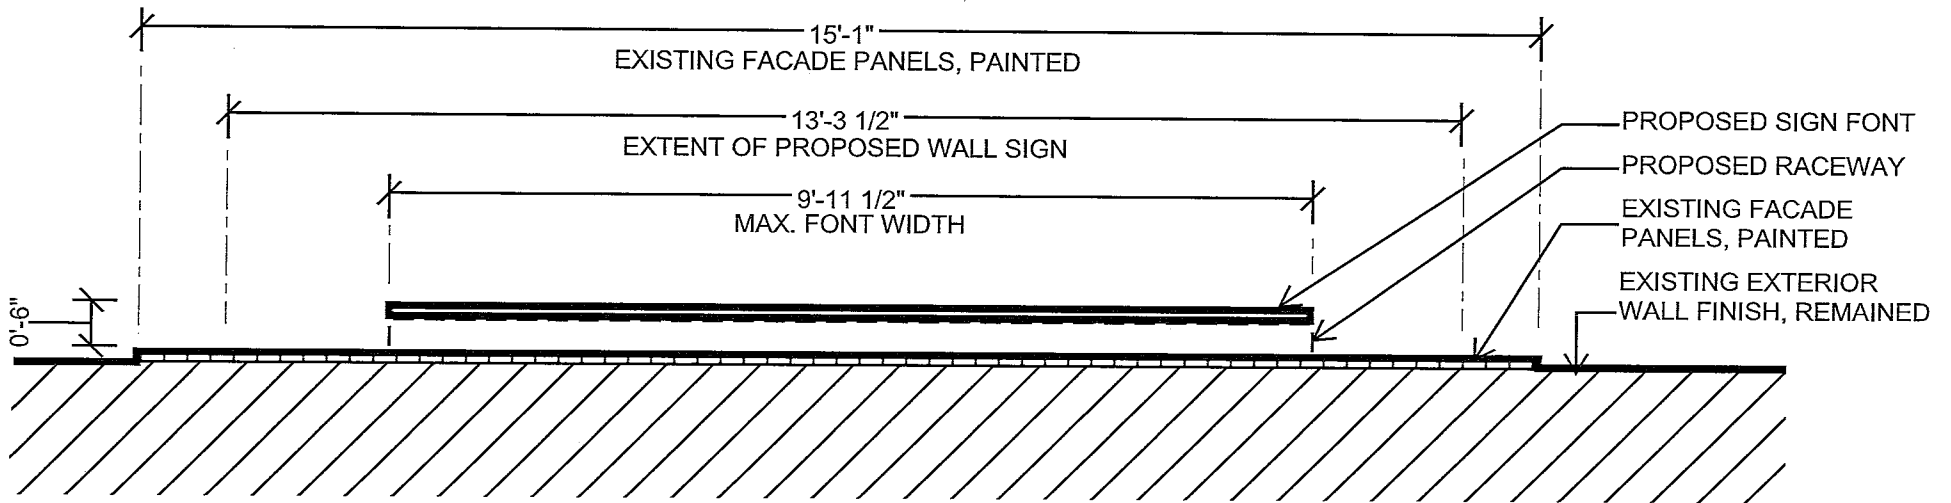

	Title: PROPOSED SIGN PLAN			A1.2
	Project: 236 ELM STREET		Job #: 236E	
	Scale: 1/2"=1'-0"	Date: 3/7/2022	RFI No:	Drawn by: WS