



CITY OF SOMERVILLE

Commonwealth of Massachusetts

93 Highland Avenue

Somerville, MA 02143

(617) 625-6600

BUSINESS LICENSE APPLICATION - Sign and Awning

File #: 22-017866

License #: BL22-000114

Address: 401 HIGHLAND AVE

Licensee: Justin Abrams Brightview

DBA Name: BrightView

Business Ownership Type: LLC

Legal Name of Entity: Brightview LLC

Owners/Officers: , , ,

License Information:

of signs/awnings: 2

Describe: One Awning and two building mounted signs

Approval Conditions:

Approved By:

City Treasurer, Approved

Albert Bargoote, Approved

Hans Jensen, Approved

Kimberly M. Wells, Approved

PROJECT SCHEDULE

PROJECT:




401 HIGHLAND AVE,
SOMERVILLE, MA 02144

REVISIONS

#	DATE	DB	NOTES
R1	7/7/2022	BZ	CHANGED FRONT ELEVATION SIGTYPE.

SIGN TYPE/ DESCRIPTION:	QTY.:	PG.
A. REPLACEMENT NON-ILLUM. PLATE LOGO AND LETTERS ON BACKER PANEL, FRONT ELEVATION MOUNTED.	ONE (1)	5
B. DIGITAL PRINTED DOOR VINYL LOGO AND LETTERS GRAPHICS FOR FRONT GLASS DOOR.	ONE (1)	6
B1. DIGITAL PRINTED DOOR VINYL LOGO AND LETTERS GRAPHICS INTERIOR FOYER GLASS DOOR.	ONE (1)	7
C. WINDOWS FROSTED VINYL COVER	FOUR (4)	8
D. REPLACEMENT NON-ILLUM. PLATE LOGO AND LETTERS ON BACKER PANEL, REAR ELEVATION MOUNTED.	ONE (1)	9
E. RECOVER EXISTING AWNING WITH NEW FABRIC AND VINYL LOGO AND LETTERS.	ONE (1)	10
F. NON-ILLUM. PLATE LOGO & LETTERS ON BACKER PANEL, INTERIOR RECEPTIONIST WALL MOUNTED.	ONE (1)	12

MAP

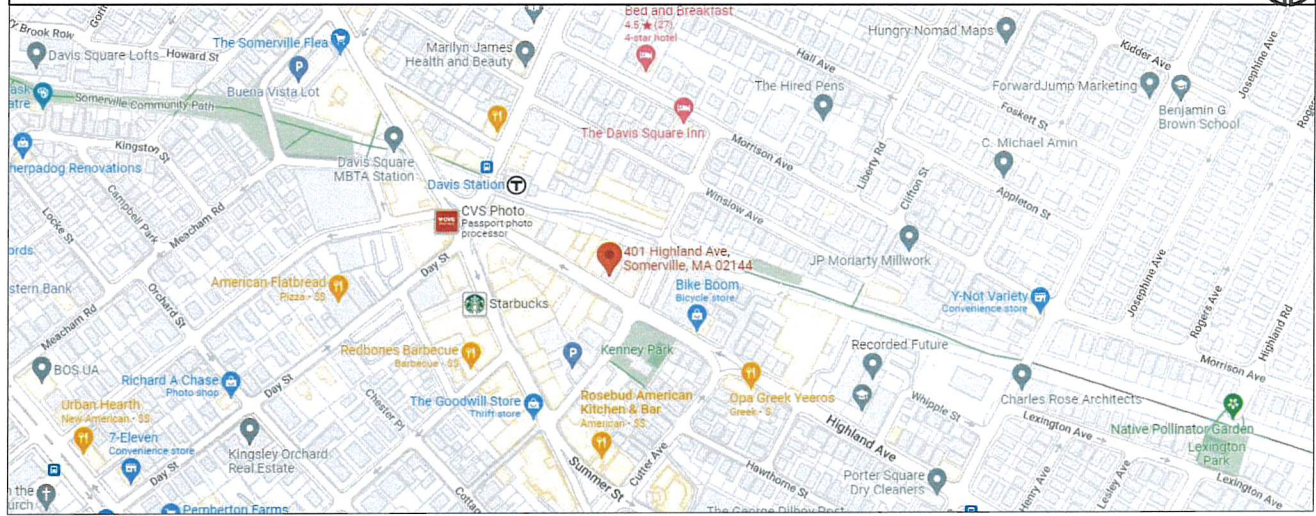

11 Azar Court • P.O. Box 24186
Baltimore, Maryland 21227
T: 410-247-5300 • F: 410 247-1944
Reproduction In Whole or Part
Prohibited without Express
Permission of Triangle S & S © TSS

CLIENT & LOCATION



401 HIGHLAND AVE,
SOMERVILLE, MA 02144

LEAD NO.	DATE	REVIEWED BY	SHEET NO.
206048 R1	6/29/2022		1 of 13
SM - PM	DRAWN BY	SEG. NO.	
A. HALBERT/V. CUSIC	BZ		

FRONT ENTRY ELEVATION

1

SCALE: 1/4" = 1'-0"

REMOVE EXISTING SIGN
AND REPLACE WITH NEW



EXISTING

REMOVE EXISTING AWNING FABRIC
REPLACE WITH NEW FABRIC AND LOGO

REMOVE EXISTING VINYL
AND REPLACE WITH NEW

REMOVE EXISTING VINYL

A

E



PROPOSED

C

B

TRIANGLE
SIGN SERVICES

11 Azar Court • P.O. Box 24186
Baltimore, Maryland 21227
T: 410-247-5300 • F: 410-247-1944

Reproduction In Whole or Part
Prohibited without Express
Permission of Triangle S & S © TSS

CLIENT & LOCATION



401 HIGHLAND AVE,
SOMERVILLE, MA 02144

LEAD NO.
206048 R1

DATE
6/29/2022

REVIEWED BY

SHEET NO.

SM - PM

DRAWN BY

SEG. NO.

2 of 13

A. HALBERTV. CUSIC

BZ

REMOVE EXISTING SIGN
 AND REPLACE WITH NEW



EXISTING

REMOVE EXISTING VINYL

REMOVE EXISTING VINYL

EXISTING FROSTED
 VINYL TO REMAIN



PROPOSED

12'-3"

2'-8"

D

B

TRIANGLE
 SIGN SERVICES

11 Azar Court • P.O. Box 24186
 Baltimore, Maryland 21227
 T: 410-247-5300 • F: 410 247-1944
 Reproduction In Whole or Part
 Prohibited without Express
 Permission of Triangle S & S © TSS

CLIENT & LOCATION



401 HIGHLAND AVE,
 SOMERVILLE, MA 02144

LEAD NO. 206048 R1	DATE 6/29/2022	REVIEWED BY	SHEET NO. 3 of 13
SM - PM A. HALBERTV. CUSIC	DRAWN BY BZ	SEG. NO.	



EXISTING FROSTED VINYL TO REMAIN

REMOVE EXISTING VINYL

PROPOSED

TRIANGLE
SIGN SERVICES

11 Azar Court • P.O. Box 24186
Baltimore, Maryland 21227
T: 410-247-5300 • F: 410 247-1944
Reproduction In Whole or Part
Prohibited without Express
Permission of Triangle S & S © TSS

CLIENT & LOCATION



401 HIGHLAND AVE,
SOMERVILLE, MA 02144

LEAD NO.
206048 R1

DATE
6/29/2022

REVIEWED BY

SHEET NO.

SM - PM
A. HALBERT/V. CUSIC

DRAWN BY
BZ

SEG. NO.

4 of 13

NON-ILLUM PLATE LOGO AND LETTERS ON BACKER PANEL

A



SCALE: 3/4"=1'-0"

QTY: ONE (1)

SECTION DETAILS

○



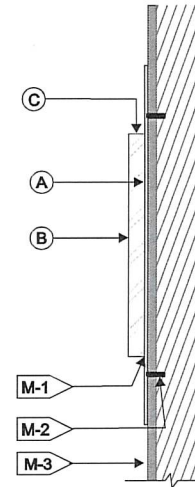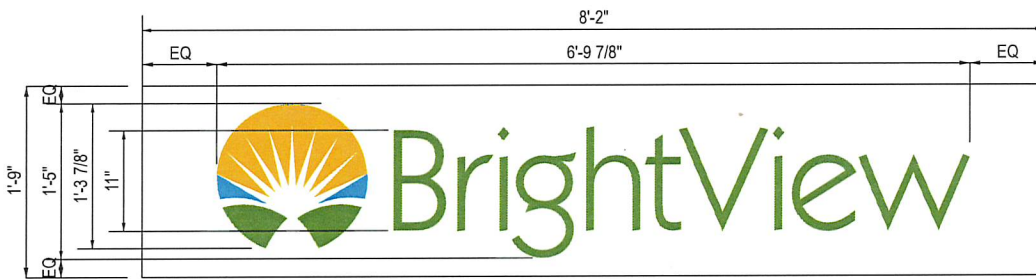

SCALE: NTS



NON-ILLUM. / PLATE LOGO & LTRS. / BACKER PANEL	
(A) FACE	
MATERIAL:	.063" ALUM.
COLOR/FINISH	PRE-COAT WHITE / SATIN
(B) GRAPHICS	
MATERIAL:	PAINTED ACRYLIC
COLOR/FINISH	MATCH CUSTOMER COLORS / SATIN
(C) RETURNS	
MATERIAL:	1/2" PAINTED ACRYLIC
COLOR/FINISH	MATCH CUSTOMER COLORS / SATIN
(M) MOUNTING	
M-1:	DF VHB TAPE & SILICONE
M-2:	THREADED STUDS, WELDED TO BACKER OF PANEL AND INTO PRE-DRILLED HOLES W/ SEALANT.
M-3:	EXISTING METAL PAN SIGN BAND.

TYP. FRONT ○

MOUNTING NOTE: INSTALLER IS REQUIRED TO VERIFY ACTUAL FIELD CONDITIONS & PROVIDE NECESSARY MOUNTING HARDWARE & METHOD OF ATTACHMENT TO ENSURE SAFE INSTALLATION. INSTALLATION TO MEET N.E.C., UL & LOCAL CODES

			
PMS 370 C	PMS 298 C	PMS 143 C	WHITE

TRIANGLE
SIGN SERVICES

11 Azar Court • P.O. Box 24186
Baltimore, Maryland 21227
T: 410-247-5300 • F: 410 247-1944
Reproduction In Whole or Part
Prohibited without Express
Permission of Triangle S & S © TSS


CLIENT & LOCATION



401 HIGHLAND AVE,
SOMERVILLE, MA 02144

LEAD NO. 206048 R1	DATE 6/29/2022	REVIEWED BY	SHEET NO. 5 of 13
SM - PM A. HALBERTV. CUSIC	DRAWN BY BZ	SEG. NO.	

REMOVE EXISTING VINYL
AND REPLACE WITH NEW.

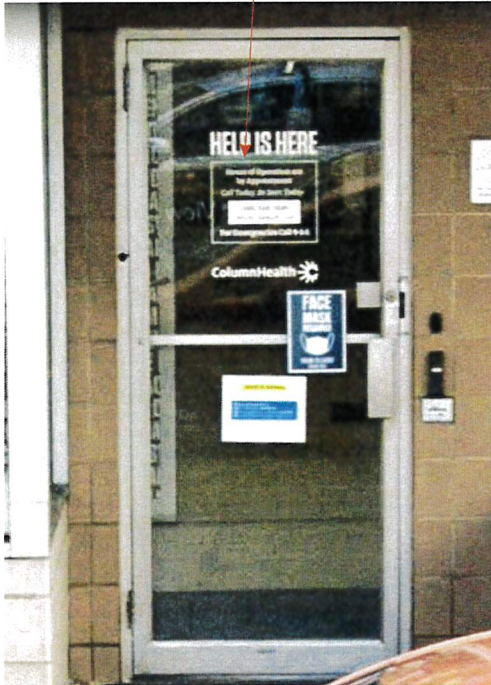

EXISTING




PROPOSED

DIGITAL PRINTED VINYL LOGO/LETTERS GRAPHICS

B

SCALE: 1 1/2" = 1'-0"

QTY.: ONE (1)

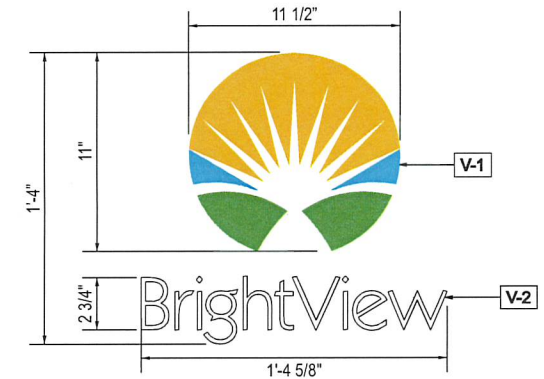

VINYL MATRIX

Ⓟ	VINYL	DIGITALLY PRINTED VINYL FILM
V-1	LOGO:	
	COLOR/FINISH:	MATCH CUSTOMER COLORS / OPAQUE
V-2	LETTERS:	
	COLOR/FINISH:	WHITE / OPAQUE
	APPLIES:	1ST SURFACE

PMS 370 C	PMS 298 C	PMS 143 C	WHITE

FRONT DOOR ELEVATION

4

SCALE: 3/4" = 1'-0"

TRIANGLE
SIGN SERVICES

11 Azar Court • P.O. Box 24186
Baltimore, Maryland 21227
T: 410-247-5300 • F: 410 247-1944
Reproduction In Whole or Part
Prohibited without Express
Permission of Triangle S & S © TSS

CLIENT & LOCATION



401 HIGHLAND AVE,
SOMERVILLE, MA 02144

LEAD NO. 206048 R1	DATE 6/29/2022	REVIEWED BY	SHEET NO.
SM - PM A. HALBERTV. CUSIC	DRAWN BY BZ	SEG. NO.	6 of 13

DIGITAL PRINTED VINYL LOGO/LETTERS GRAPHICS B1


SCALE: 1 1/2" = 1'-0"

QTY.: ONE (1)


REMOVE EXISTING VINYL
AND REPLACE WITH NEW.



EXISTING

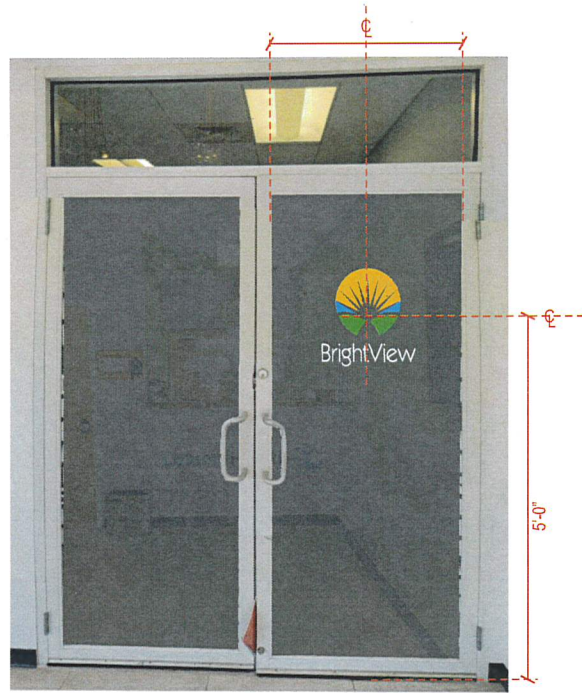

PROPOSED

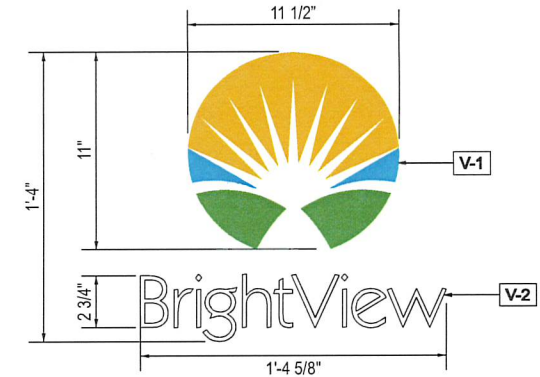

VINYL MATRIX

<input checked="" type="checkbox"/> VINYL	DIGITALLY PRINTED VINYL FILM
V-1 LOGO:	
COLOR/FINISH:	MATCH CUSTOMER COLORS / OPAQUE
V-2 LETTERS:	
COLOR/FINISH:	WHITE / OPAQUE
APPLIES:	1ST SURFACE

INTERIOR FOYER DOOR ELEVATION 5

SCALE: NTS

PMS 370 C	PMS 298 C	PMS 143 C	WHITE

TRIANGLE
SIGN SERVICES

11 Azar Court • P.O. Box 24186
Baltimore, Maryland 21227
T: 410-247-5300 • F: 410 247-1944

Reproduction In Whole or Part
Prohibited without Express
Permission of Triangle S & S © TSS

CLIENT & LOCATION




401 HIGHLAND AVE,
SOMERVILLE, MA 02144

LEAD NO. 206048 R1	DATE 6/29/2022	REVIEWED BY	SHEET NO.
SM - PM A. HALBERTV. CUSIC	DRAWN BY BZ	SEG. NO.	7 of 13


FROSTED VINYL - FRONT WINDOWS GLASS C

SCALE: 3/8" = 1'-0"

QTY.: FOUR (4)

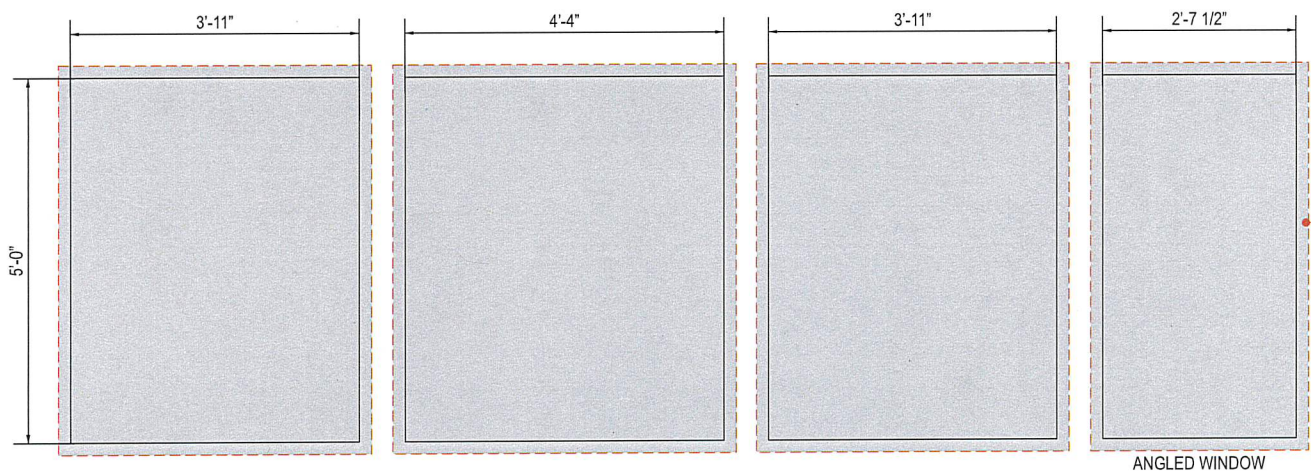

VINYL MATRIX	
V-1	VINYL FROSTED
FINISH	SEMI-OPAQUE
APPLIES:	2ND SURFACE

 

TRIANGLE
SIGN SERVICES

11 Azar Court • P.O. Box 24186
Baltimore, Maryland 21227
T: 410-247-5300 • F: 410 247-1944
Reproduction In Whole or Part
Prohibited without Express
Permission of Triangle S & S © TSS

CLIENT & LOCATION



401 HIGHLAND AVE,
SOMERVILLE, MA 02144

LEAD NO. 206048 R1	DATE 6/29/2022	REVIEWED BY	SHEET NO. 8 of 13
SM - PM A. HALBERTV. CUSIC	DRAWN BY BZ	SEG. NO.	

NEW PANEL w/ PLATE LETTERS for (E) CABINET SIGN



SCALE: 3/4"=1'-0"


QTY.: ONE (1)

AREA: 16' x 80" = 8.89' \sphericalangle


SECTION DETAILS



SCALE: NTS

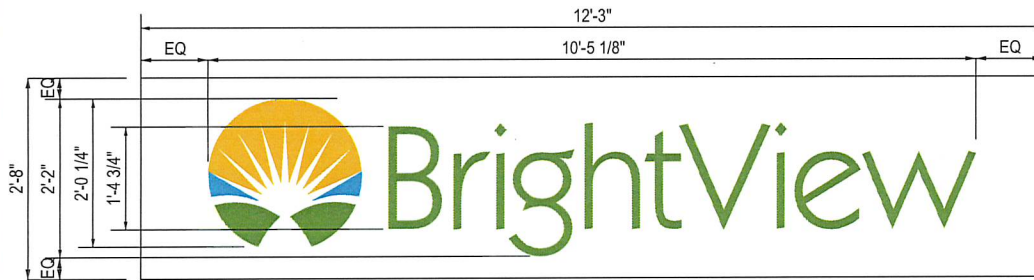

TYP. FRONT

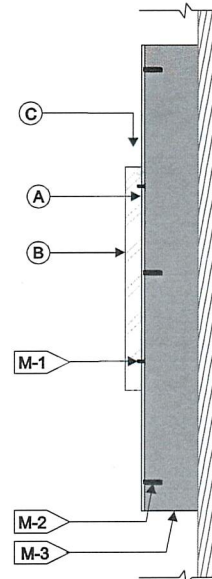

NON-ILLUM. / PLATE LOGO & LTRS. / BACKER PANEL	
(A) FACE	
MATERIAL:	1/8" ALUM.
COLOR/FINISH	PRE-COAT WHITE / SATIN
(B) GRAPHICS	
MATERIAL:	PAINTED ACRYLIC
COLOR/FINISH	MATCH CUSTOMER COLORS / SATIN
(C) RETURNS	
MATERIAL:	1/2" PAINTED ACRYLIC
COLOR/FINISH	MATCH CUSTOMER COLORS / SATIN
(M) MOUNTING	
M-1:	FLATHEAD SCREWS THRU BACK OF PANEL.
M-2:	THREADED STUDS, WELDED TO BACKER OF PANEL AND INTO PRE-DRILLED HOLES IN CABINET
M-3:	EXISTING METAL CABINET SIGN.

MOUNTING NOTE: INSTALLER IS REQUIRED TO VERIFY ACTUAL FIELD CONDITIONS & PROVIDE NECESSARY MOUNTING HARDWARE & METHOD OF ATTACHMENT TO ENSURE SAFE INSTALLATION. INSTALLATION TO MEET N.E.C., UL & LOCAL CODES

PMS 370 C	PMS 298 C	PMS 143 C	WHITE

TRIANGLE
SIGN SERVICES

11 Azar Court • P.O. Box 24186
 Baltimore, Maryland 21227
 T: 410-247-5300 • F: 410 247-1944
 Reproduction In Whole or Part
 Prohibited without Express
 Permission of Triangle S & S © TSS

CLIENT & LOCATION



401 HIGHLAND AVE,
 SOMERVILLE, MA 02144


LEAD NO. 206048 R1	DATE 6/29/2022	REVIEWED BY	SHEET NO. 9 of 13
SM - PM A. HALBERTV. CUSIC	DRAWN BY BZ	SEG. NO.	

RECOVERED AWNING FABRIC WITH LOGO & COPY


E

SCALE: 1/2"=1'-0"


QTY.: ONE (1)

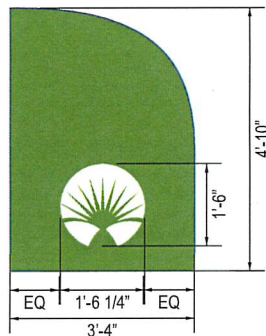

LEFT SIDE

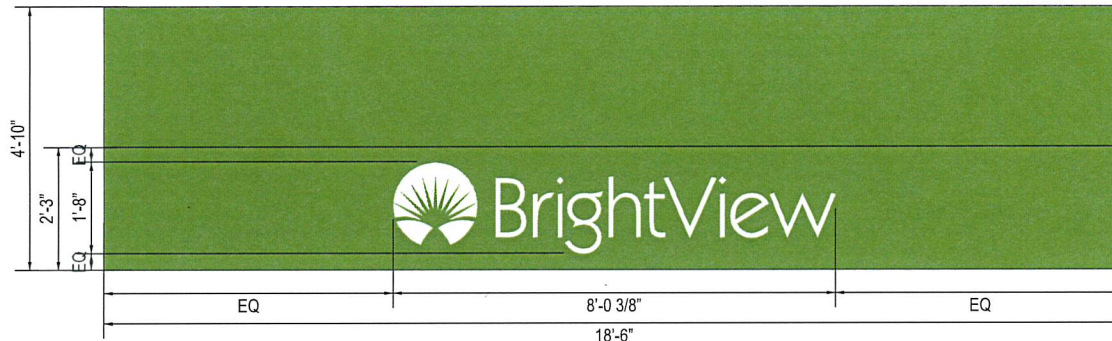

TYP. FRONT

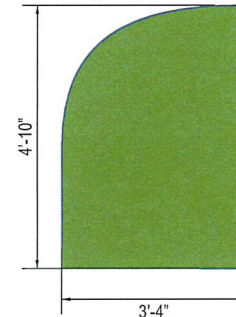


RIGHT SIDE

RECOVERED AWNING / VINYL LOGO COPY / EXISTING FRAME

SCALE: N.T.S.

(A) COVER	
MATERIAL:	SUNBRELLA.
COLOR:	MATCH PMS 370 C
(B) VALANCE	
VINYL:	CUSTOMERS LOGO & COPY
COLOR INFO.:	WHITE
(C) SIDES:	
COVERED	YES
MATERIAL:	SUNBRELLA.
COLOR:	MATCH PMS 370 C
VINYL:	CUSTOMERS LOGO ON LEFT SIDE ONLY

(D) FRAMING: EXISTING	
MATERIAL:	N/A
COLOR:	N/A
FINISH:	N/A
(E) UNDERCANOPY	
COVERED:	NO
MATERIAL:	N/A
(M) MOUNTING	
M-1	STANDARD AWNING COVERING.

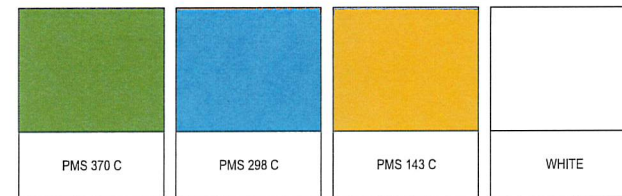

TRIANGLE
SIGN SERVICES

11 Azar Court • P.O. Box 24186
Baltimore, Maryland 21227
T: 410-247-5300 • F: 410 247-1944

Reproduction In Whole or Part
Prohibited without Express
Permission of Triangle S & S © TSS

CLIENT & LOCATION




401 HIGHLAND AVE,
SOMERVILLE, MA 02144

LEAD NO. 206048 R1	DATE 6/29/2022	REVIEWED BY	SHEET NO. 10 of 13
SM - PM A. HALBERT/V. CUSIC	DRAWN BY BZ	SEG. NO.	

RECEPTION DESK - INTERIOR ELEVATION

6

SCALE: 1/2" = 1'-0"

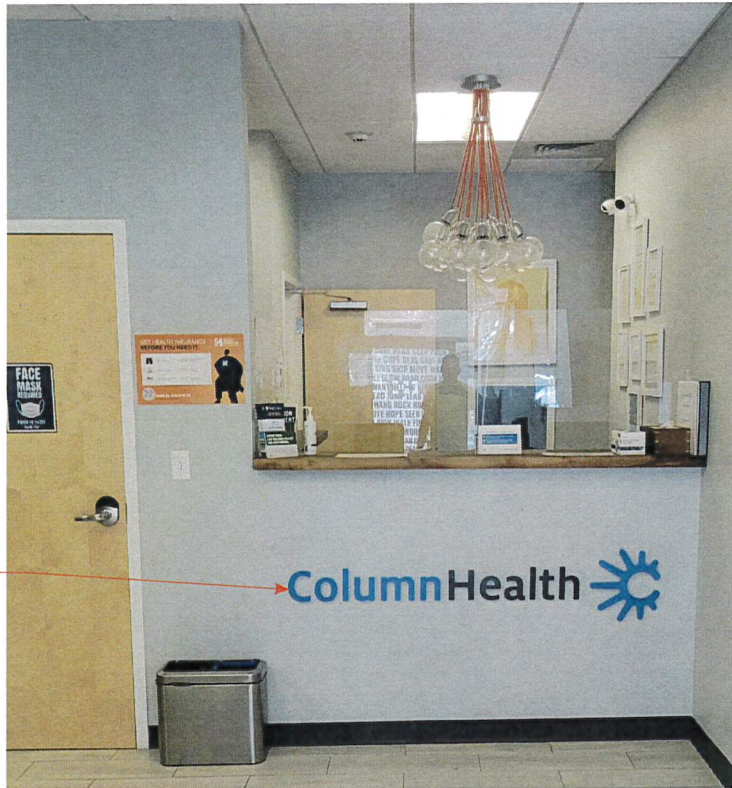

EXISTING



PROPOSED

TRIANGLE
SIGN SERVICES

11 Azar Court • P.O. Box 24186
Baltimore, Maryland 21227
T: 410-247-5300 • F: 410 247-1944
Reproduction In Whole or Part
Prohibited without Express
Permission of Triangle S & S © TSS

CLIENT & LOCATION



401 HIGHLAND AVE,
SOMERVILLE, MA 02144

LEAD NO.
206048 R1

DATE
6/29/2022

REVIEWED BY

SHEET NO.

SM - PM
A. HALBERTV. CUSIC

DRAWN BY
BZ

SEG. NO.


11 of 13









NON-ILLUM. PLATE LOGO & LETTERS on CLEAR ACRYLIC BKGRD

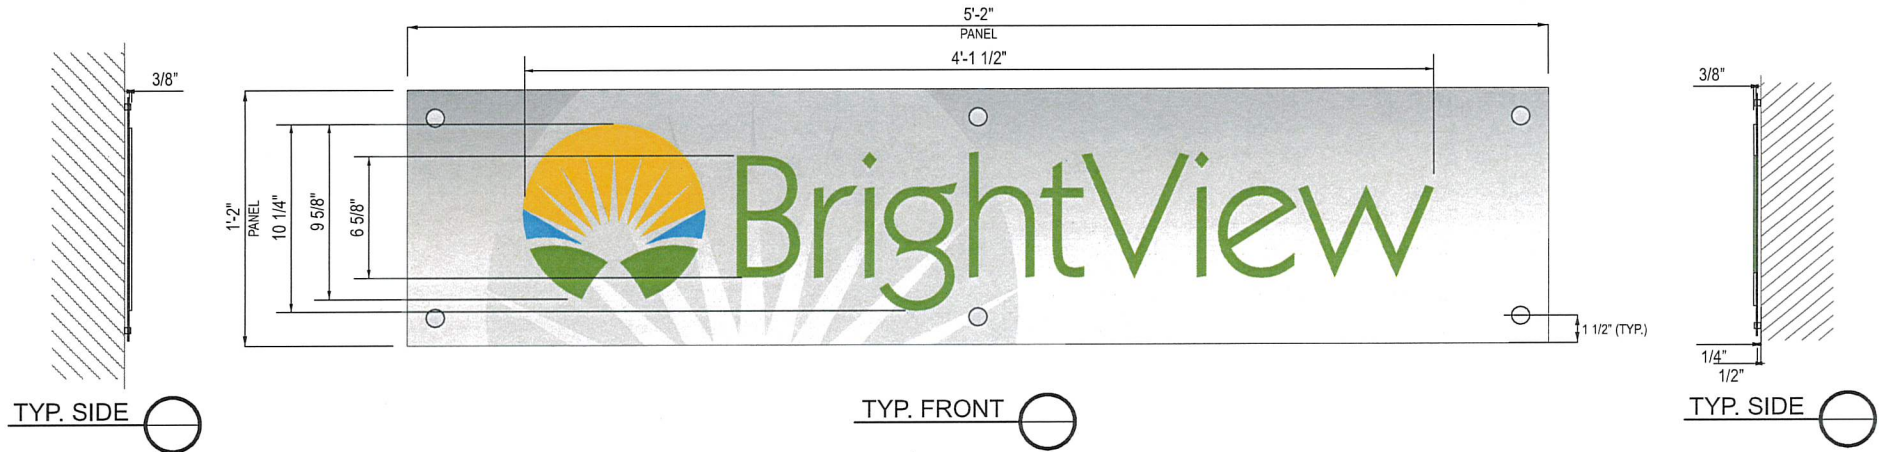F

SCALE: 1" = 1'-0"

QTY.: ONE (1)

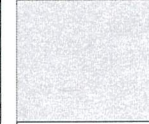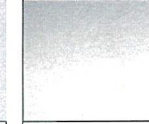

							
PMS 370 C	PMS 298 C	PMS 143 C	WHITE	MATCH PMS 541 C	ANODIZED STAINLESS STEEL	ETCHMARK AVERY #SC900-861	3M DUSTED CRYSTAL #7725SE-314

TRIANGLE
SIGN SERVICES

11 Azar Court • P.O. Box 24186
Baltimore, Maryland 21227
T: 410-247-5300 • F: 410 247-1944

Reproduction In Whole or Part
Prohibited without Express
Permission of Triangle S & S © TSS

CLIENT & LOCATION



401 HIGHLAND AVE,
SOMERVILLE, MA 02144

LEAD NO.
206048 R1

DATE
6/29/2022

REVIEWED BY

SHEET NO.

SM - PM
A. HALBERTV. CUSIC

DRAWN BY
BZ


SEG. NO.

12 of 13

NON-ILLUM. PLATE LOGO & LETTERS on CLEAR ACRYLIC BKGRD - SECTION DETAIL

F-1

SCALE: NTS

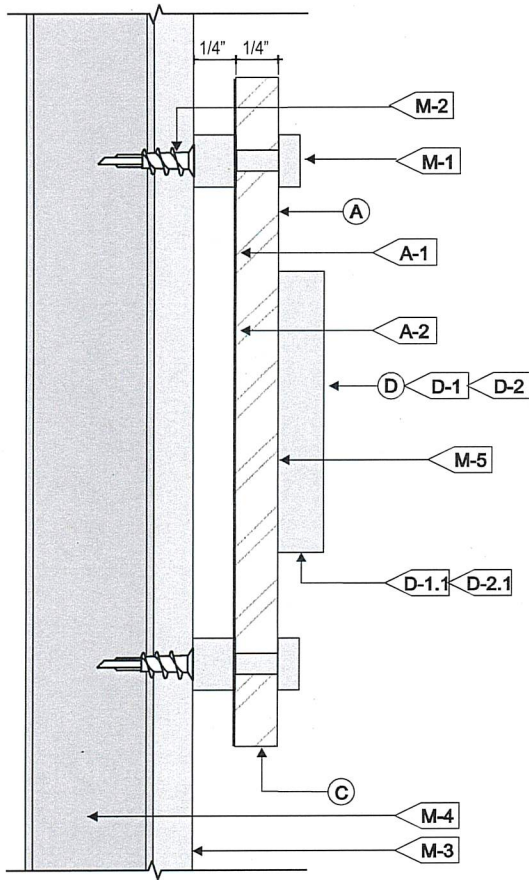

A) FACE	
MATERIAL:	1/4" CLEAR ACRYLIC
A-1 VINYL:	'WHOLE PANEL'
APPLIED:	SECOND SURFACE
COLOR INFO.:	3M DUSTED CRYSTAL #7725SE-314, - 2 LAYERS
A-2 VINYL:	'SUNBURST WATERMARK'
APPLIED:	SECOND SURFACE
COLOR INFO.:	ETCHMARK AVERY #SC900-861, - 1 LAYERS
C) RETURNS	
DEPTH:	1/4"
FINISH:	POLISHED EDGES
D) GRAPHICS	
D-1 LOGO	PAINTED ROUTED ACRYLIC
COLOR/FINISH:	MATCH CUSTOMER COLORS / SATIN
D-1.1 RETURNS	3/8" THK
COLOR/FINISH:	WHITE / SATIN
D-2 LETTERS	PAINTED ROUTED ACRYLIC
COLOR/FINISH:	MATCH PMS 370 C / SATIN
D-2.1 RETURNS	3/8" THK
COLOR/FINISH:	MATCH PMS 370 C / SATIN

M) MOUNTING		SEE MOUNTING NOTE.
M-1:	1" DIA. CAP & 1/2" SPACER	V.I.F. CAP DEPTH
M-2:	DRYWALL ANCHORS	
M-3:	EXISTING DRYWALL	
M-4:	STUDS	
M-5:	DF VHB TAPE	

MOUNTING NOTE: INSTALLER IS REQUIRED TO VERIFY ACTUAL FIELD CONDITIONS & PROVIDE NECESSARY MOUNTING HARDWARE & METHOD OF ATTACHMENT TO ENSURE SAFE INSTALLATION. INSTALLATION TO MEET N.E.C., UL & LOCAL CODES