

APPLICATION FOR A SIGN OR AWNING OVER A PUBLIC WAY

Nonrefundable Application Fee \$250.00

Date 7/30/15

FOR CITY CLERK'S OFFICE ONLY

Date Recorded

Amount Paid

CITY CLERK'S OFFICE
SOMERVILLE, MA

☒ New Sign, Awning or Advertising Device

☐ New Facing on an Existing Frame

☐ Renewing Existing Sign, Awning or Advertising Device Permit for a New Owner

Business (DBA) Name: Jose Miguel Rodriguez Phone: 617-795-5352

Applicant's Federal Employer Identification Number: _____

Applicant's Legal Name: 83-91 BROADWAY

Applicant's Address (with Zip Code): P.O. Box #76 Allston, MA 02134

Mailing Name (where we should send correspondence to): P.O. Box #76 Allston, MA 02134

Mailing Address (with Zip Code): _____

Emergency Contact: H. Valdes Phone: 617-593-2100

Type of Business (Check Only One and Provide the Names Indicated):

☒ **Sole Proprietor:** Name of Owner: Jose Miguel Rodriguez (proprietor)

☐ **Partnership (inc. LLP):** Name of Partnership: _____

Names of All Partners Who Own More Than 10%: _____

☐ **Trust:** Name of Trust: _____

Names of All Trustees Who Own More Than 10%: _____

☐ **Corporation:** Name of Corporation: _____

Name of President: _____

Name of Secretary: _____ Name of Treasurer: _____

☐ **LLC:** Name of LLC: _____

Names of All Managers Who Own More Than 10%: _____

☐ **Other** (Attach a Description of the Form of Ownership and the Names of Owners)

Name of company erecting sign:

Phone:

MIV SERVICES
617-593-2100 (Hvaldo)

Detailed description and location of the sign, awning, or advertising device. Attach a sketch.

New umbrella awnings at the storefronts
between 83-91 Broadway

ACKNOWLEDGEMENT

I hereby state that all information provided on this application is true and accurate, and I understand that any information that is found to be false or misleading may result in the forfeiture of this permit. This permit will be subject to all of the terms, conditions, and limitations set forth in the Somerville Code of Ordinances, any applicable State and Federal laws, and any conditions prescribed by the City of Somerville. I certify under the penalties of perjury that I, to my best knowledge and belief, have filed all State tax returns and paid all State taxes required under law.

Signature of Applicant:

Date:

Print Name:

Phone:

Jose Miguel Rodriguez
9/30/15
617-799-5352

INSPECTIONAL SERVICES DEPARTMENT RECOMMENDATION:

This sign or awning is located in a historic district:

___ True ☒ False

Based on a review of the attached plans, I reasonably expect that this sign, awning, or advertising device will conform to all ordinances and the State Building Code. (NOTE: This statement does NOT constitute permission to install the sign, awning, or advertising device.)

Signature:

Date:

Print Name:

Title:

Paul J. Nanni
11-4-15
Sr. BSI

HISTORIC PRESERVATION COMMISSION RECOMMENDATION:

(only required for signs or awnings in a historic district)

The Historic Preservation Commission recommends

___ Approval ___ Denial

Signature:

Date:

Print Name:

Title:

83-91 BROADWAY SOMERVILLE, MA

LIST OF DRAWINGS		
Included	Sheet	Sheet Title
*	A-0.0	COVER SHEET
*	A-1.0	EXISTING CONDITIONS
*	A-1.1	PROPOSED FACADE
*	A-2.0	CIVIL
*	A-3.1	EXISTING PLAN
*	A-3.2	PROPOSED PLAN
*	S-1.0	WINDOW/DOOR SCHEDULE
*	S-1.1	MATERIAL SCHEDULE

All work shall be performed in compliance with all applicable Local, State and National Building, Life safety and Electrical Codes.

General Contractor shall be responsible for securing all permits as necessary for compliance of work shown throughout the contract documents.

General contractor shall lay out in the field the entire work to verify dimensional relationships before constructing any part and shall verify all existing conditions and locations before proceeding.

General Contractor shall coordinate the dimensional requirements between the work of the various trades.

Any Discrepancies found in the plans, existing conditions, or any apparent error in the classifying or specifying of a product, material or means of assembly is to be pointed out to the Designer immediately.

Drawings are scaled to 1/8" = 1'. Owner & Designer assume no responsibility for use of incorrect scale.

Designer assumes no responsibility to alterations that are made to the proposed plan by the Builder unless a written consent is issued by the Designer.

All windows, doors and overhang measurements must be verified on site prior to being ordered.

Regardless whether or not an item is shown or specified, General contractor shall provide said item if it is necessary for the proper installation of function of an item shown or specified. Suppliers and Subcontractors shall inform the General contractor of their requirements for the work of other trades, which may not be indicated prior bidding.

Copyright notice:
Functional Design Works Inc. expressly reserves the common Law Copyright and other Property Rights in these plans. These plans and drawings are the property of Functional Design Works Inc. and shall not be reproduced in any manner, nor are they to be assigned to any other party without obtaining the expressed written permission and consent of Renan Barreto, Chief Executive of Functional Design Works Inc.

Architect Seal

Project:

83-91 Broadway Somerville, MA

Drawn by:

Renan Barreto

Checked by:

David Barsky

Drawing No:

A-0.0

Date:

04/28/2014

Date:

05/03/2014

Date:

05/03/2014

COVER

83-91 Broadway Somerville, MA

Functional Design Works


1000 Washington Street, Suite 200, Somerville, MA 02143



EXISTING CONDITIONS




WEST ELEVATION

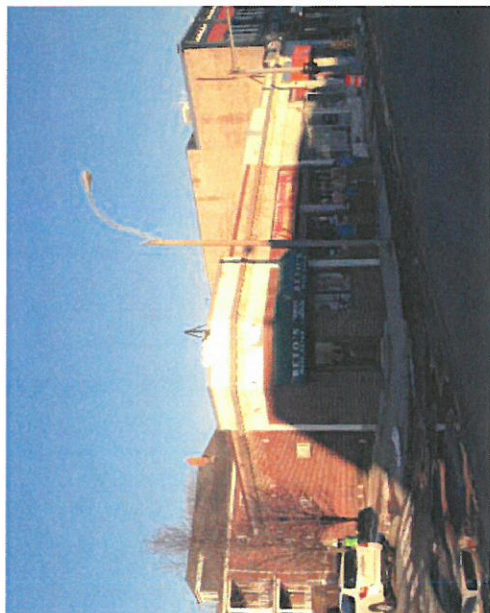

SOUTHWEST ELEVATION



SOUTH ELEVATION

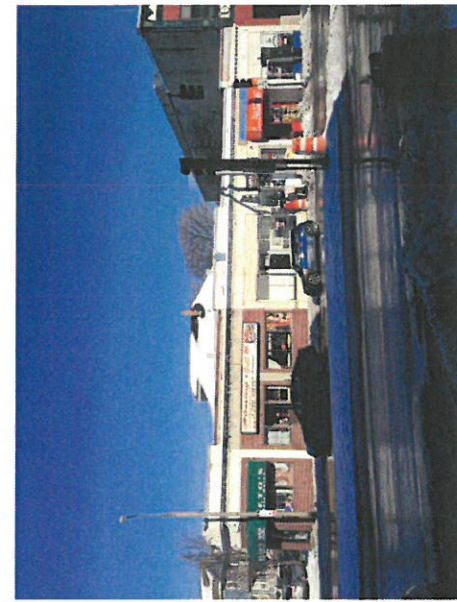

Project: 83-91 Broadway Somerville, MA	
Drawn by: Renan Barreto	Date Drawn: 04/28/2014
Checked by: David Barsky	Date Checked: 05/03/2014
Drawing No: S-1.0	Date Approved:





Material Schedule

David Barsky




REGISTERED ARCHITECT
STATE OF MASSACHUSETTS
No. 10419

Functional Design Works

COMMERCIAL ARCHITECTURE • INTERIOR DESIGN • LANDSCAPE ARCHITECTURE

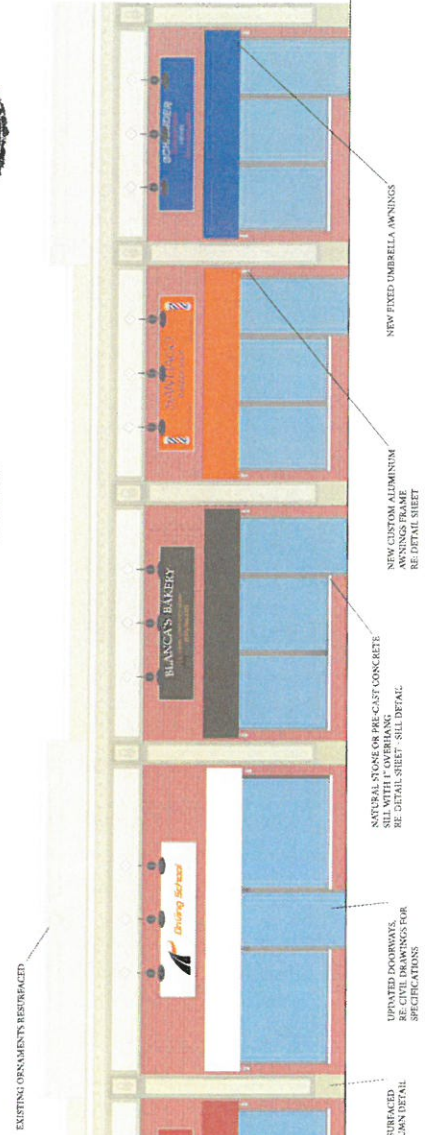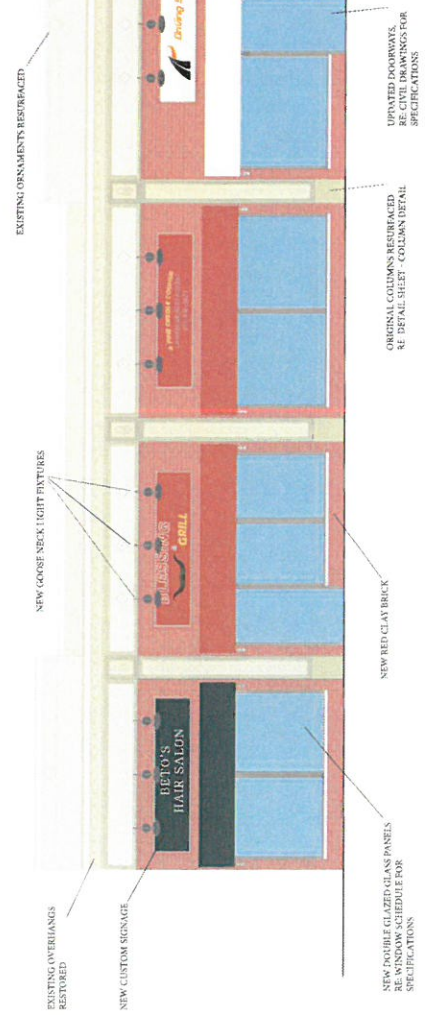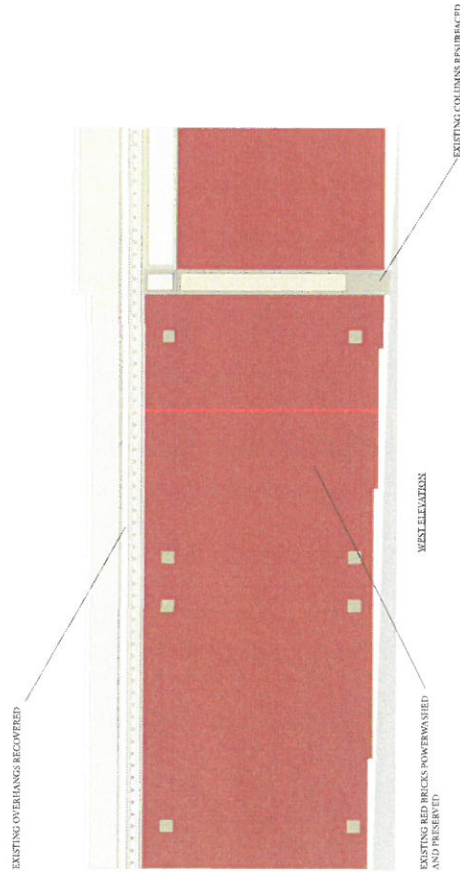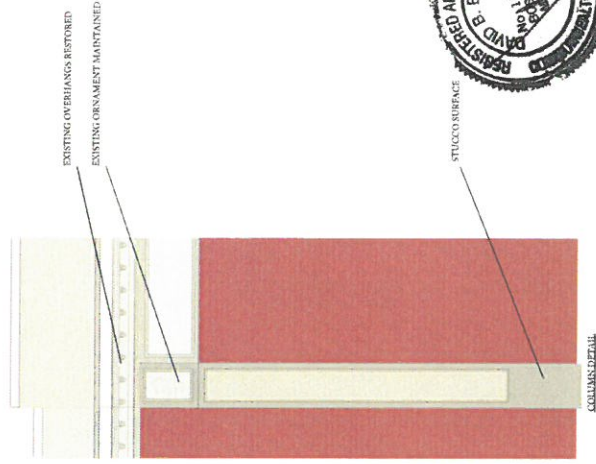

SOUTH ELEVATION

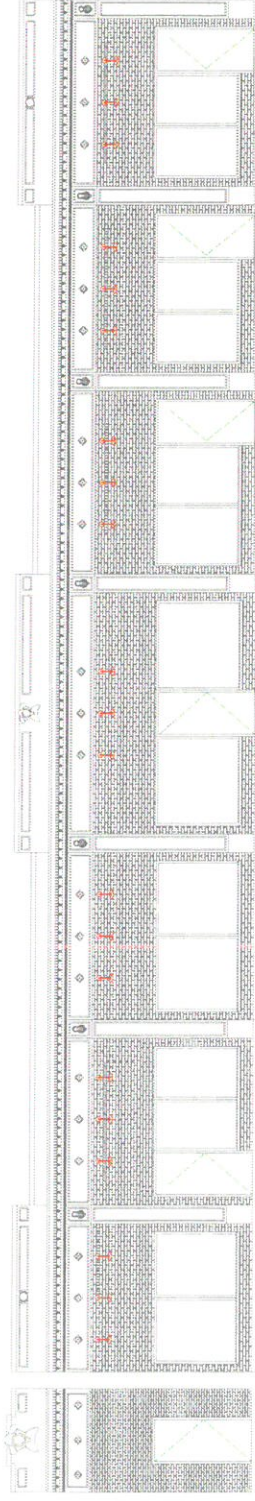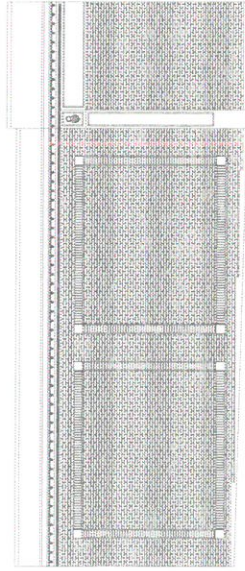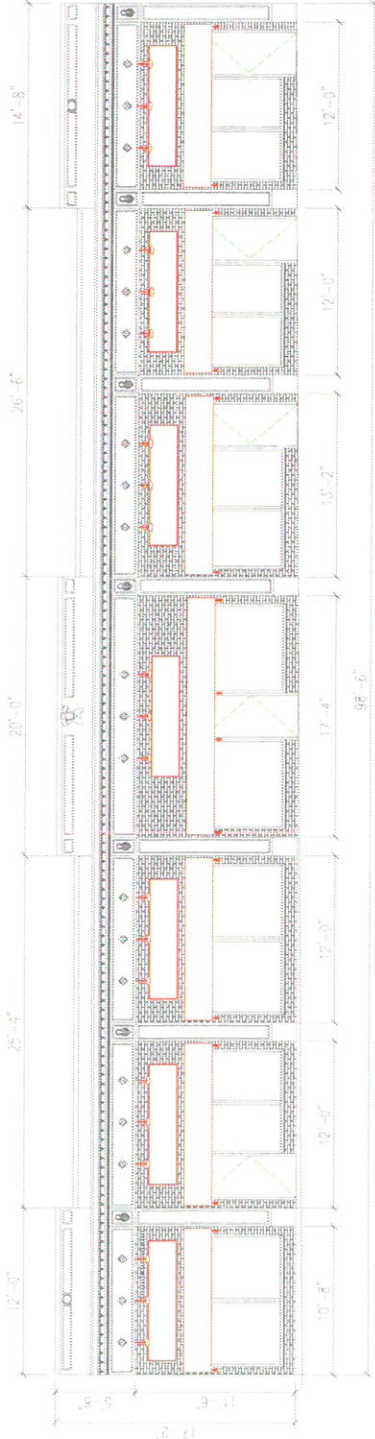

All work shall be performed in compliance with all applicable Local, State and National Building, Life Safety and Electrical Codes.

General Contractor shall be responsible for securing all permits as necessary for compliance of work shown throughout the contract documents.

General contractor shall lay out in the field the entire work to verify dimensional relationships before constructing any part and shall verify all existing conditions and locations before proceeding.

General Contractor shall coordinate the dimensional requirements between the work of the various trades.

Any Discrepancies found in the plans, existing conditions, or any apparent error in the classifying or specifying of a product, material or means of assembly is to be pointed out to the Designer immediately.

Drawings are scaled to 1/4" = 1'. Owner & Designer assume no responsibility for use of incorrect scale.

Designer assumes no responsibility to alterations that are made to the proposed plan by the Builder unless a written consent is issued by the Designer.

All windows, doors and overhangs measurements must be verified on site prior to being ordered.

Regardless whether or not an item is shown or specified, General contractor shall provide said item if it is necessary for the construction of the project and shall be responsible for obtaining the necessary permits and Subcontractors shall inform the General contractor of their requirements for the work of other trades, which may not be indicated prior bidding.


Copyright notice:

Functional Design Works Inc. expressly reserves the common Law Copyrights and other Property Rights in these plans. These drawings are the property of Functional Design Works Inc. and shall not be reproduced in any manner, nor are they to be assigned to any third party without first obtaining the express written permission and consent of Renan Barreto, Chief Executive of Functional Design Works Inc.

Drawing Name	CIVIL
Project	83-91 Broadway Somerville, MA
Drawn by	Renan Barreto
Checked by	David Barsky
Drawn Date	04/28/2014
Check Date	05/03/2014
Drawn Scale	A-2.0

FUNCTIONAL DESIGN WORKS

1000 Broadway, Somerville, MA 02145

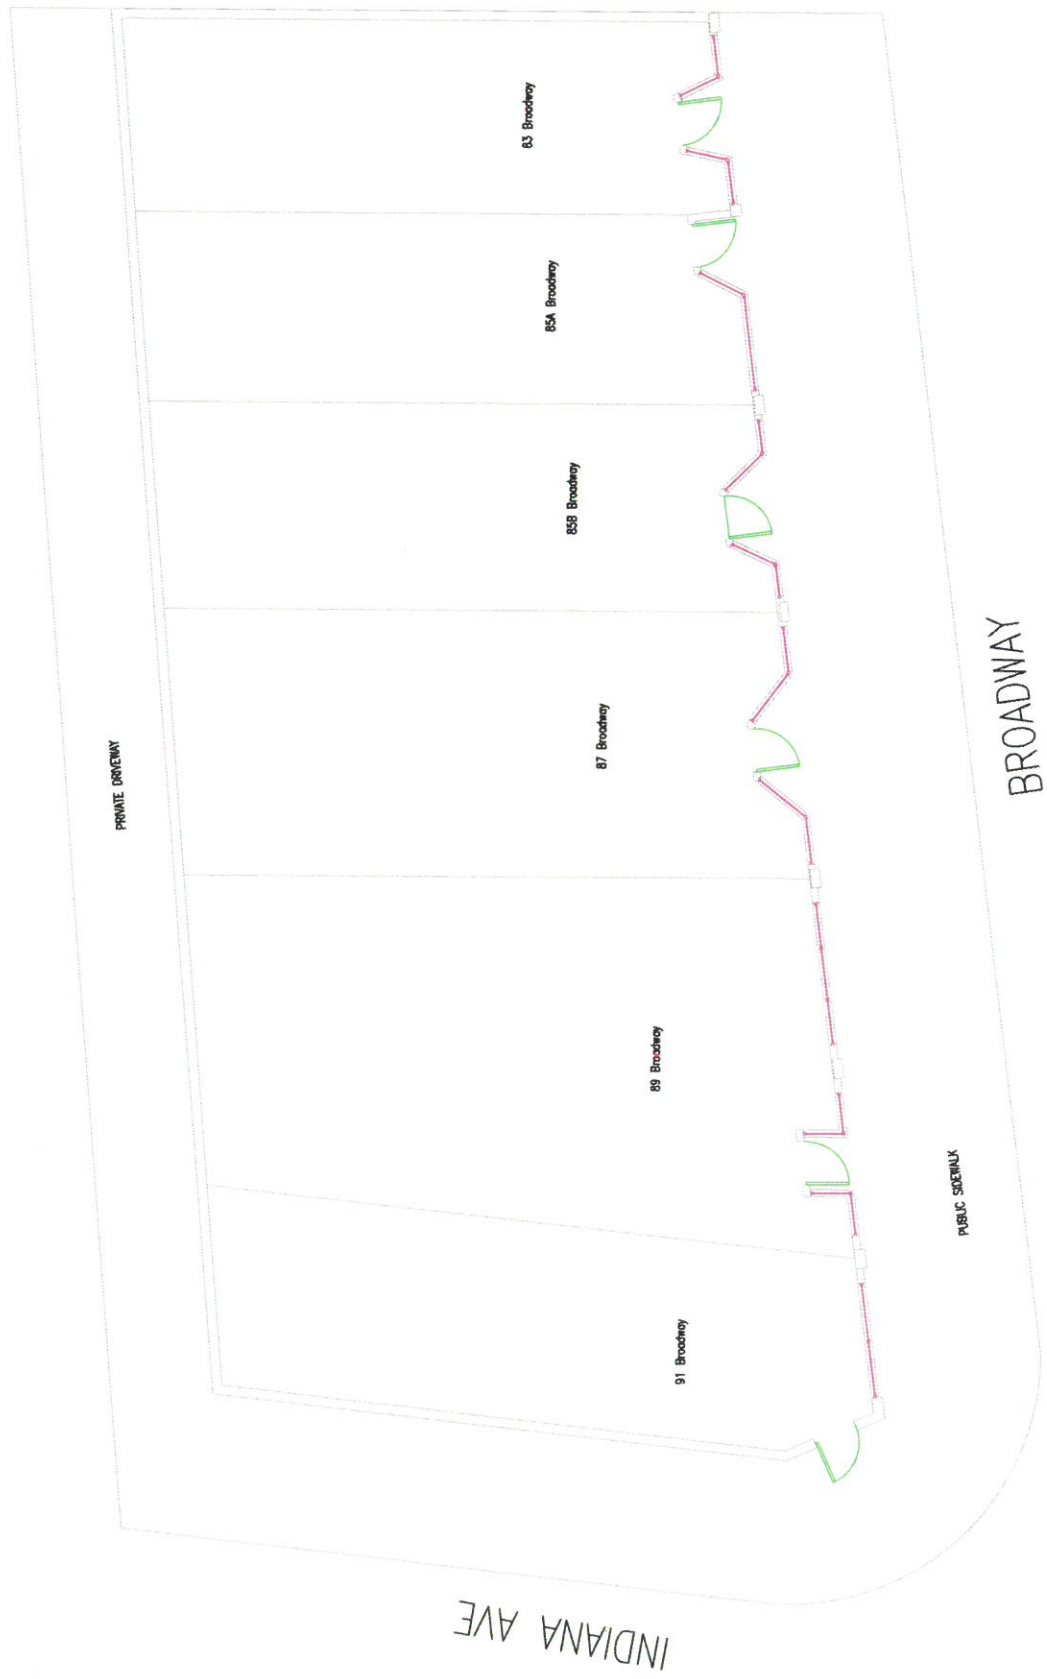

Project No.



Project Name

Project	83-91 Broadway, Somerville, MA	Date	04/28/2014
Drawn by	Renan Borrato	Date	05/03/2014
Checked by	David Barsky	Date	05/03/2014
Revised by	A-3.1	Date	05/03/2014

FUNCTIONAL DESIGN WORKS
ARCHITECTS & PLANNERS





Architect Seal

Drawing Name:	Window/Door Schedule		
Project:	83-91 Broadway Somerville, MA		
Drawn by:	Renan Barreto	Date Plotted:	04/28/2014
Checked by:	David Barsky	Date Checked:	03/03/2014
Working Set:	A-3.2		




FUNCTIONAL DESIGN WORKS
CONCEPTUAL DESIGN • INTERIOR • EXTERIOR • LANDSCAPE

Scale: 1/8" = 1'-0"

DOOR SCHEDULE		
Included	CURRENT USE	LOCATION
*	HAIR SALON	83
*	BARBER SHOP	85A
*	BAKERY	85B
*	DRIVING SCHOOL	87
*	RESTAURANT	89
*	BARBER SHOP	91

WINDOW SCHEDULE		
Included	CURRENT USE	LOCATION
*	HAIR SALON	83
*	BARBER SHOP	85A
*	BAKERY	85B
*	DRIVING SCHOOL	87
*	RESTAURANT	89
*	BARBER SHOP	91

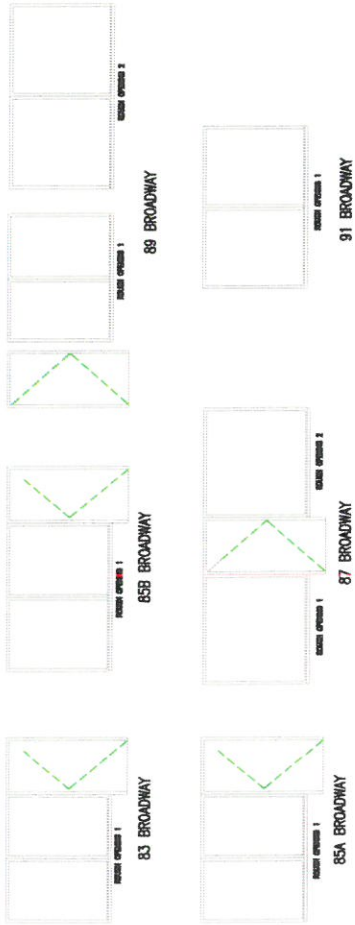

All work shall be performed in compliance with all applicable Local, State and National Building, Life Safety and Electrical Codes.

General Contractor shall be responsible for securing all permits as necessary for compliance of work shown throughout the contract documents.

General Contractor shall be out in the field the entire work to verify dimensional relationships before constructing any part and shall verify all existing conditions and locations before proceeding.

General Contractor shall coordinate the dimensional requirements between the work of the various trades.

Any Discrepancies found in the plans, existing conditions, or any apparent error in the classifying or specifying of a product, material or means of assembly is to be pointed out to the Designer immediately.

Drawings are scaled to 'N' : '1'. Owner & Designer assume no responsibility for use of incorrect scale.

Designer assumes no responsibility to alterations that are made to the proposed plan by the Builder unless a written consent is issued by the Designer.

All windows, doors and overhangs measurements must be verified on site prior to being ordered.

Regardless whether or not an item is shown or specified, General Contractor shall provide said item if it is necessary for the proper installation of function of an item shown or specified. Suppliers and Subcontractors shall inform the General Contractor of their requirements for the work of other trades, which may not indicated prior bidding.

Copyright notice:

Functional Design Works Inc. expressly reserves the common Law Copyrights and other Property Rights in these plans. These drawings are the property of Functional Design Works Inc. and shall not be reproduced in any manner, nor are they to be assigned to any third party without first obtaining the expressed written permission and consent of Renan Barreto, Chief Executive of Functional Design Works Inc.

Project: 83-91 Broadway Somerville, MA

Drawn by: Renan Barreto

Checked by: David Barsky

Scale: S-1.0

Date: 04/28/2014

Date: 05/03/2014

Date: 05/03/2014

Functional Design Works

1000 Broadway, Somerville, MA 02145

Phone: (617) 555-1234

Email: info@fdworks.com

Window sq. ft. Area does not equal to Rough Opening Area

MATERIAL SCHEDULE					
MATERIAL	FINISH/COLOR	SIZE/QUANTITY	SPECIFICATIONS	LOCATION	REMARKS
MASONRY	RED CLAY	649 SQ. FT.	3" x 2 1/4" x 8" DUH Description: FS 23687 RSB Max Code: FACCTF	BELOW WINDOW SILL & OVERHEAD	REVIEW SAMPLE PRIOR TO CONSTRUCTION
STUCCO	YELLOW SAND	662 SQ. FT.		OVERHANGS, COLUMNS	REVIEW COLOR OPTIONS, SUBMIT SAMPLE FOR APPROVAL PRIOR TO CONSTRUCTION
WINDOWS*	TRANSLUCENT	385 SQ. FT.	DOUBLE GLAZED	1" ABOVE GRADE ON EACH STORE	DIMENSIONS SHALL BE VERIFIED ON SITE BY CONTRACTOR OR SUPPLIER PRIOR TO BEING ORDERED
GOOSE NECK FIXTURES	ALUMINUM OR GALVANIZED FINISH	21 UNITS	120V 200W BULB MAX	ABOVE UMBRELLA AWNINGS	FEATURE DESIGN MAY VARY
STONE SILL	WHITE VENEER/FOSSIL	49 SQ. FT.	6" DEPTH, 1 1/2" HEIGHT. SPECIFICATIONS ARE SUBJECT TO CHANGE	WINDOW SILLS	DIMENSIONS AND FURTHER SPECIFICATIONS SHALL BE VERIFIED ON SITE BY CONTRACTOR OR SUPPLIER
AWNINGS	MAY VARY, TO BE ANNOUNCED	177 sq. ft.	2' in width, length varies	Above windows	Color choice may vary

All work shall be performed in compliance with all applicable Local, State and National Building, Life safety and Electrical Codes.

General Contractor shall be responsible for securing all permits as necessary for compliance of work shown throughout the contract documents.

General contractor shall be out in the field the entire work to verify dimensional relationships before constructing any part and shall verify all existing conditions and locations before proceeding.

General Contractor shall coordinate the dimensional requirements between the work of the various trades.

Any Discrepancies found in the plans, existing conditions, or any apparent error in the classifying or specifying of a product, material or means of assembly is to be pointed out to the Designer immediately.

Drawings are scaled to 1/8" = 1'. Owner & Designer assume no responsibility for use of incorrect scale.


Designer assumes no responsibility to alterations that are made to the proposed plan by the Builder unless a written consent is issued by the Designer.

All windows, doors and overhang measurements must be verified on site prior to being ordered.

Regardless whether or not an item is shown or specified, General contractor shall provide and item if it is necessary for the proper installation of an item shown or specified. Suppliers and Subcontractors shall be responsible for obtaining the correct materials and specifications for the work of other trades, which may not be indicated prior bidding.

Copyright notice:

Functional Design Works Inc. expressly reserves the common Law Copyrights and other Property Rights in these plans. These drawings are the property of Functional Design Works Inc. and shall not be reproduced in any manner, nor are they to be assigned to any third party without first obtaining the expressed written permission and consent of Renon Barreto, Chief Executive of Functional Design Works Inc.

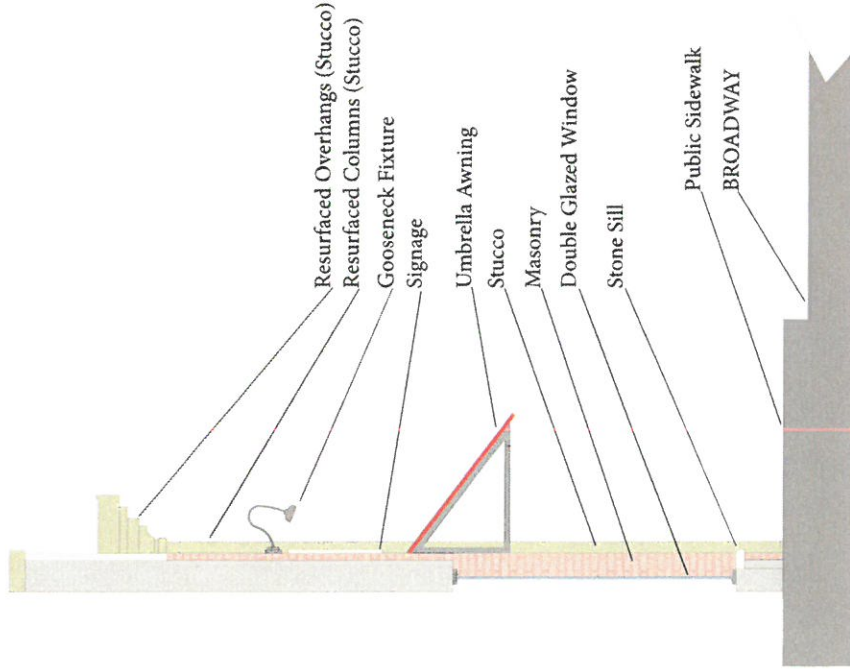

Architect Seal	Sealing Name	Material Schedule
	Project	83-91 Broadway Somerville, MA
	Drawn by	Renon Barreto
	Checkd by	David Barsky
	Sealing Date	04/28/2014
		05/03/2014
		Site Approval
		S-1.1
FUNCTIONAL DESIGN WORKS Creative Design Management DESIGN PROJECT MANAGEMENT		



City of Somerville, Massachusetts
Finance Department, Treasury Division

CERTIFICATE OF GOOD STANDING

Exact name of taxpayer/applicant's business: Jose Miguel Rodriguez

Address of taxpayer/applicant's business in Somerville: 83-91 Broadway

Address of taxpayer/applicant's home in Somerville: _____

Taxpayer/applicant's phone: day: 617-799-5352 evening: 617-799-5352

I, (print name) Jose Miguel Rodriguez, the undersigned Taxpayer, do hereby certify that all the information contained herein is true and correct and all taxes and fees due the City have been paid or that the Taxpayer has entered into an agreement to pay all taxes and fees and is current on said agreement.

SIGNED UNDER THE PAINS AND PENALTIES OF PERJURY, this 30 day of September, 2005. [Signature]
(Taxpayer's signature)

CITY'S ACKNOWLEDGEMENT

DATE OF ISSUANCE: _____ **INCLUDES RELEVANT POSTINGS THROUGH:** _____

TAXES AND ACCOUNT NUMBER(S) INCLUDED IN CERTIFICATE:

☐ Real Estate	☐ Water/Sewer	☐ Personal Property	☐ Other: _____
# <u>2002</u>	# <u>10/013001</u>	# _____	# _____

NOTES:

CLERK'S INITIALS: UR

ORIGINAL STAMP:

RECEIVED
UR
10-1-15

The Commonwealth of Massachusetts
Department of Industrial Accidents
Office of Investigations
600 Washington Street
Boston, Mass. 02111

Workers' Compensation Insurance Affidavit - General Businesses

Applicant information:

Name: Jose Miguel Rodriguez

Address: P.O. Box #76

City: Allston State: MA Zip: 02134 Phone #: 617-799-5352

- ☐ I am an employer with _____ employees (full and/or part time). **Business Type:** ☐ Retail
☒ I am a sole proprietor or partnership and have no employees. ☐ Restaurant/Bar/Eating Establishment
☐ We are a corporation that has exercised our right of exemption per c152 s1(4), and have no employees. ☐ Office and/or Sales (real estate, auto, etc.)
☐ We are a nonprofit organization staffed by volunteers and have no employees. ☐ Nonprofit
☐ Entertainment
☐ Manufacturing
☐ Health Care
☐ Other _____

Workers' compensation insurance information (if applicable):

Insurance Company Name: _____

Address: _____

City: _____ State: _____ Zip: _____ Phone #: _____

Policy #: _____ Expiration Date: _____

Applicant certification:

Failure to secure coverage as required under Section 25A of MGL 152 can lead to the imposition of criminal penalties of a fine up to \$1,500.00 and/or one years' imprisonment as well as civil penalties in the form of a STOP WORK ORDER and a fine of \$100.00 a day against me. I understand that a copy of this statement may be forwarded to the Office of Investigations of the DIA for coverage verification.

I do hereby certify under the pains and penalties of perjury that the information provided above is true and correct.

Signature: [Signature] Date: 9/30/15

Print Name: _____

Official use only. Do not write in this area. To be completed by city or town official.

City or Town: _____ Permit/License #: _____

Contact Person: _____ Phone #: _____

- ☐ Board of Health
☐ Building Department
☐ City/Town Clerk
☐ Licensing Board
☐ Selectmen's Office
☐ Other _____



CERTIFICATE OF LIABILITY INSURANCE

DATE (MM/DD/YYYY)

6/10/15

THIS CERTIFICATE IS ISSUED AS A MATTER OF INFORMATION ONLY AND CONFERS NO RIGHTS UPON THE CERTIFICATE HOLDER. THIS CERTIFICATE DOES NOT AFFIRMATIVELY OR NEGATIVELY AMEND, EXTEND OR ALTER THE COVERAGE AFFORDED BY THE POLICIES BELOW. THIS CERTIFICATE OF INSURANCE DOES NOT CONSTITUTE A CONTRACT BETWEEN THE ISSUING INSURER(S), AUTHORIZED REPRESENTATIVE OR PRODUCER, AND THE CERTIFICATE HOLDER.

IMPORTANT: If the certificate holder is an ADDITIONAL INSURED, the policy(ies) must be endorsed. If SUBROGATION IS WAIVED, subject to the terms and conditions of the policy, certain policies may require an endorsement. A statement on this certificate does not confer rights to the certificate holder in lieu of such endorsement(s).

PRODUCER AMAZONia Insurance Agency Inc. 66 Bow Street Somerville, MA 02143	CONTACT NAME:	
	PHONE (A/C, No, Ext): (617) 625-1900 FAX (A/C, No): (617) 666-0037	
INSURED JOSE MIGUEL RODRIGUES POBOX 76 ALLSTON, MA 02134	E-MAIL ADDRESS:	
	INSURER(S) AFFORDING COVERAGE	NAIC #
	INSURER A: PENN AMERICA	
	INSURER B:	
	INSURER C:	
	INSURER D:	
	INSURER E:	
	INSURER F:	

COVERAGES

CERTIFICATE NUMBER:

REVISION NUMBER:

THIS IS TO CERTIFY THAT THE POLICIES OF INSURANCE LISTED BELOW HAVE BEEN ISSUED TO THE INSURED NAMED ABOVE FOR THE POLICY PERIOD INDICATED. NOTWITHSTANDING ANY REQUIREMENT, TERM OR CONDITION OF ANY CONTRACT OR OTHER DOCUMENT WITH RESPECT TO WHICH THIS CERTIFICATE MAY BE ISSUED OR MAY PERTAIN, THE INSURANCE AFFORDED BY THE POLICIES DESCRIBED HEREIN IS SUBJECT TO ALL THE TERMS, EXCLUSIONS AND CONDITIONS OF SUCH POLICIES. LIMITS SHOWN MAY HAVE BEEN REDUCED BY PAID CLAIMS.

INSR LTR	TYPE OF INSURANCE	ADDL INSR	SUBR WVD	POLICY NUMBER	POLICY EFF (MM/DD/YYYY)	POLICY EXP (MM/DD/YYYY)	LIMITS
A	GENERAL LIABILITY			PAV0057900	5/22/15	5/22/16	EACH OCCURRENCE \$ 1,000,000
	☒ COMMERCIAL GENERAL LIABILITY						DAMAGE TO RENTED PREMISES (Ea occurrence) \$ 100,000
	☐ CLAIMS-MADE ☒ OCCUR						MED EXP (Any one person) \$ 5,000
							PERSONAL & ADV INJURY \$ 1,000,000
							GENERAL AGGREGATE \$ 2,000,000
	GEN'L AGGREGATE LIMIT APPLIES PER						PRODUCTS - COMP/OP AGG \$ INCLUDED
	☒ POLICY ☐ PRO-ECT ☐ LOC						\$
	AUTOMOBILE LIABILITY						COMBINED SINGLE LIMIT (Ea accident) \$
	ANY AUTO						BODILY INJURY (Per person) \$
	ALL OWNED AUTOS						BODILY INJURY (Per accident) \$
	SCHEDULED AUTOS						PROPERTY DAMAGE (Per accident) \$
	NON-OWNED AUTOS						\$
	HIRED AUTOS						
	UMBRELLA LIAB						EACH OCCURRENCE \$
	EXCESS LIAB						AGGREGATE \$
	DED RETENTION \$						\$
	WORKERS COMPENSATION AND EMPLOYERS' LIABILITY						WC STATUTORY LIMITS OTHER
	ANY PROPRIETOR/PARTNER/EXECUTIVE OFFICE MEMBER EXCLUDED? (Mandatory in NH)						E.L. EACH ACCIDENT \$
	If yes, describe under DESCRIPTION OF OPERATIONS below						E.L. DISEASE - EA EMPLOYEE \$
							E.L. DISEASE - POLICY LIMIT \$
A	DWELLING FIRE			PAV0057900	5/22/15	5/22/16	DWELLING 900,000

DESCRIPTION OF OPERATIONS / LOCATIONS / VEHICLES (Attach ACORD 101, Additional Remarks Schedule, if more space is required)

PROPERTY LOCATION: 83-91 BROADWAY, SOMERVILLE MA 02143

CERTIFICATE HOLDER

CANCELLATION

CITY OF SOMERVILLE 93 HIGHLAND AVE SOMERVILLE, MA 02143	SHOULD ANY OF THE ABOVE DESCRIBED POLICIES BE CANCELLED BEFORE THE EXPIRATION DATE THEREOF, NOTICE WILL BE DELIVERED IN ACCORDANCE WITH THE POLICY PROVISIONS.
	AUTHORIZED REPRESENTATIVE AMAZONIA INSURANCE

© 1988-2010 ACORD CORPORATION. All rights reserved.

ACORD 25 (2010/05)

The ACORD name and logo are registered marks of ACORD

Phone:

Fax:

E-Mail: