

NOTE: NOT TO SCALE

OVERVIEW SKETCH
9/9/2014

[illegible]

The site plan illustrates the proposed Green Line Extension project at Gilman Square. A large area, labeled "PERMANENT VOLUMETRIC EASEMENT AREA 1" and measuring "9,400 +/- SQFT", is highlighted in blue. This area is situated between Pearl Street to the north and Medford Street to the east. The plan shows various infrastructure elements including streets, sidewalks, trees, and building footprints. Specific labels include "PEARL STREET", "MEDFORD STREET", "360 MEDFORD ST", "350 MEDFORD ST", "ROLL DOOR", "BUNTER", "GIRDER(TYP)", "STONE ABUTMENT BRIDGE SEAT", "GRAN BLOCK WALL", "PRECAST CONC RET WALL", and "DENSE TREES". A north arrow is located in the upper left corner. The drawing is titled "GREEN LINE EXTENSION PROJECT GILMAN SQUARE MEMORANDUM OF AGREEMENT EXHIBIT A - PERMANENT VOLUMETRIC EASEMENT AREA 1" and includes the date "DATE: 9/9/2014" and sheet number "SHEET 1 OF 4".

GREEN LINE EXTENSION PROJECT
GILMAN SQUARE MEMORANDUM OF AGREEMENT

GILMAN SQUARE EASEMENT
EXHIBIT A - PERMANENT VOLUMETRIC EASEMENT AREA 1

DATE: 9/9/2014

SHEET 1 OF 4


	GILMAN SQUARE EASEMENT EXHIBIT A - PERMANENT VOLUMETRIC EASEMENT AREA 1	
	DATE: 9/9/2014	SHEET 1 OF 4

DATE: 9/9/2014

SHEET 1 OF 4

NOTE: NOT TO SCALE

PERMANENT VOLUMETRIC EASEMENT AREA 2
9,100 +/- SQFT

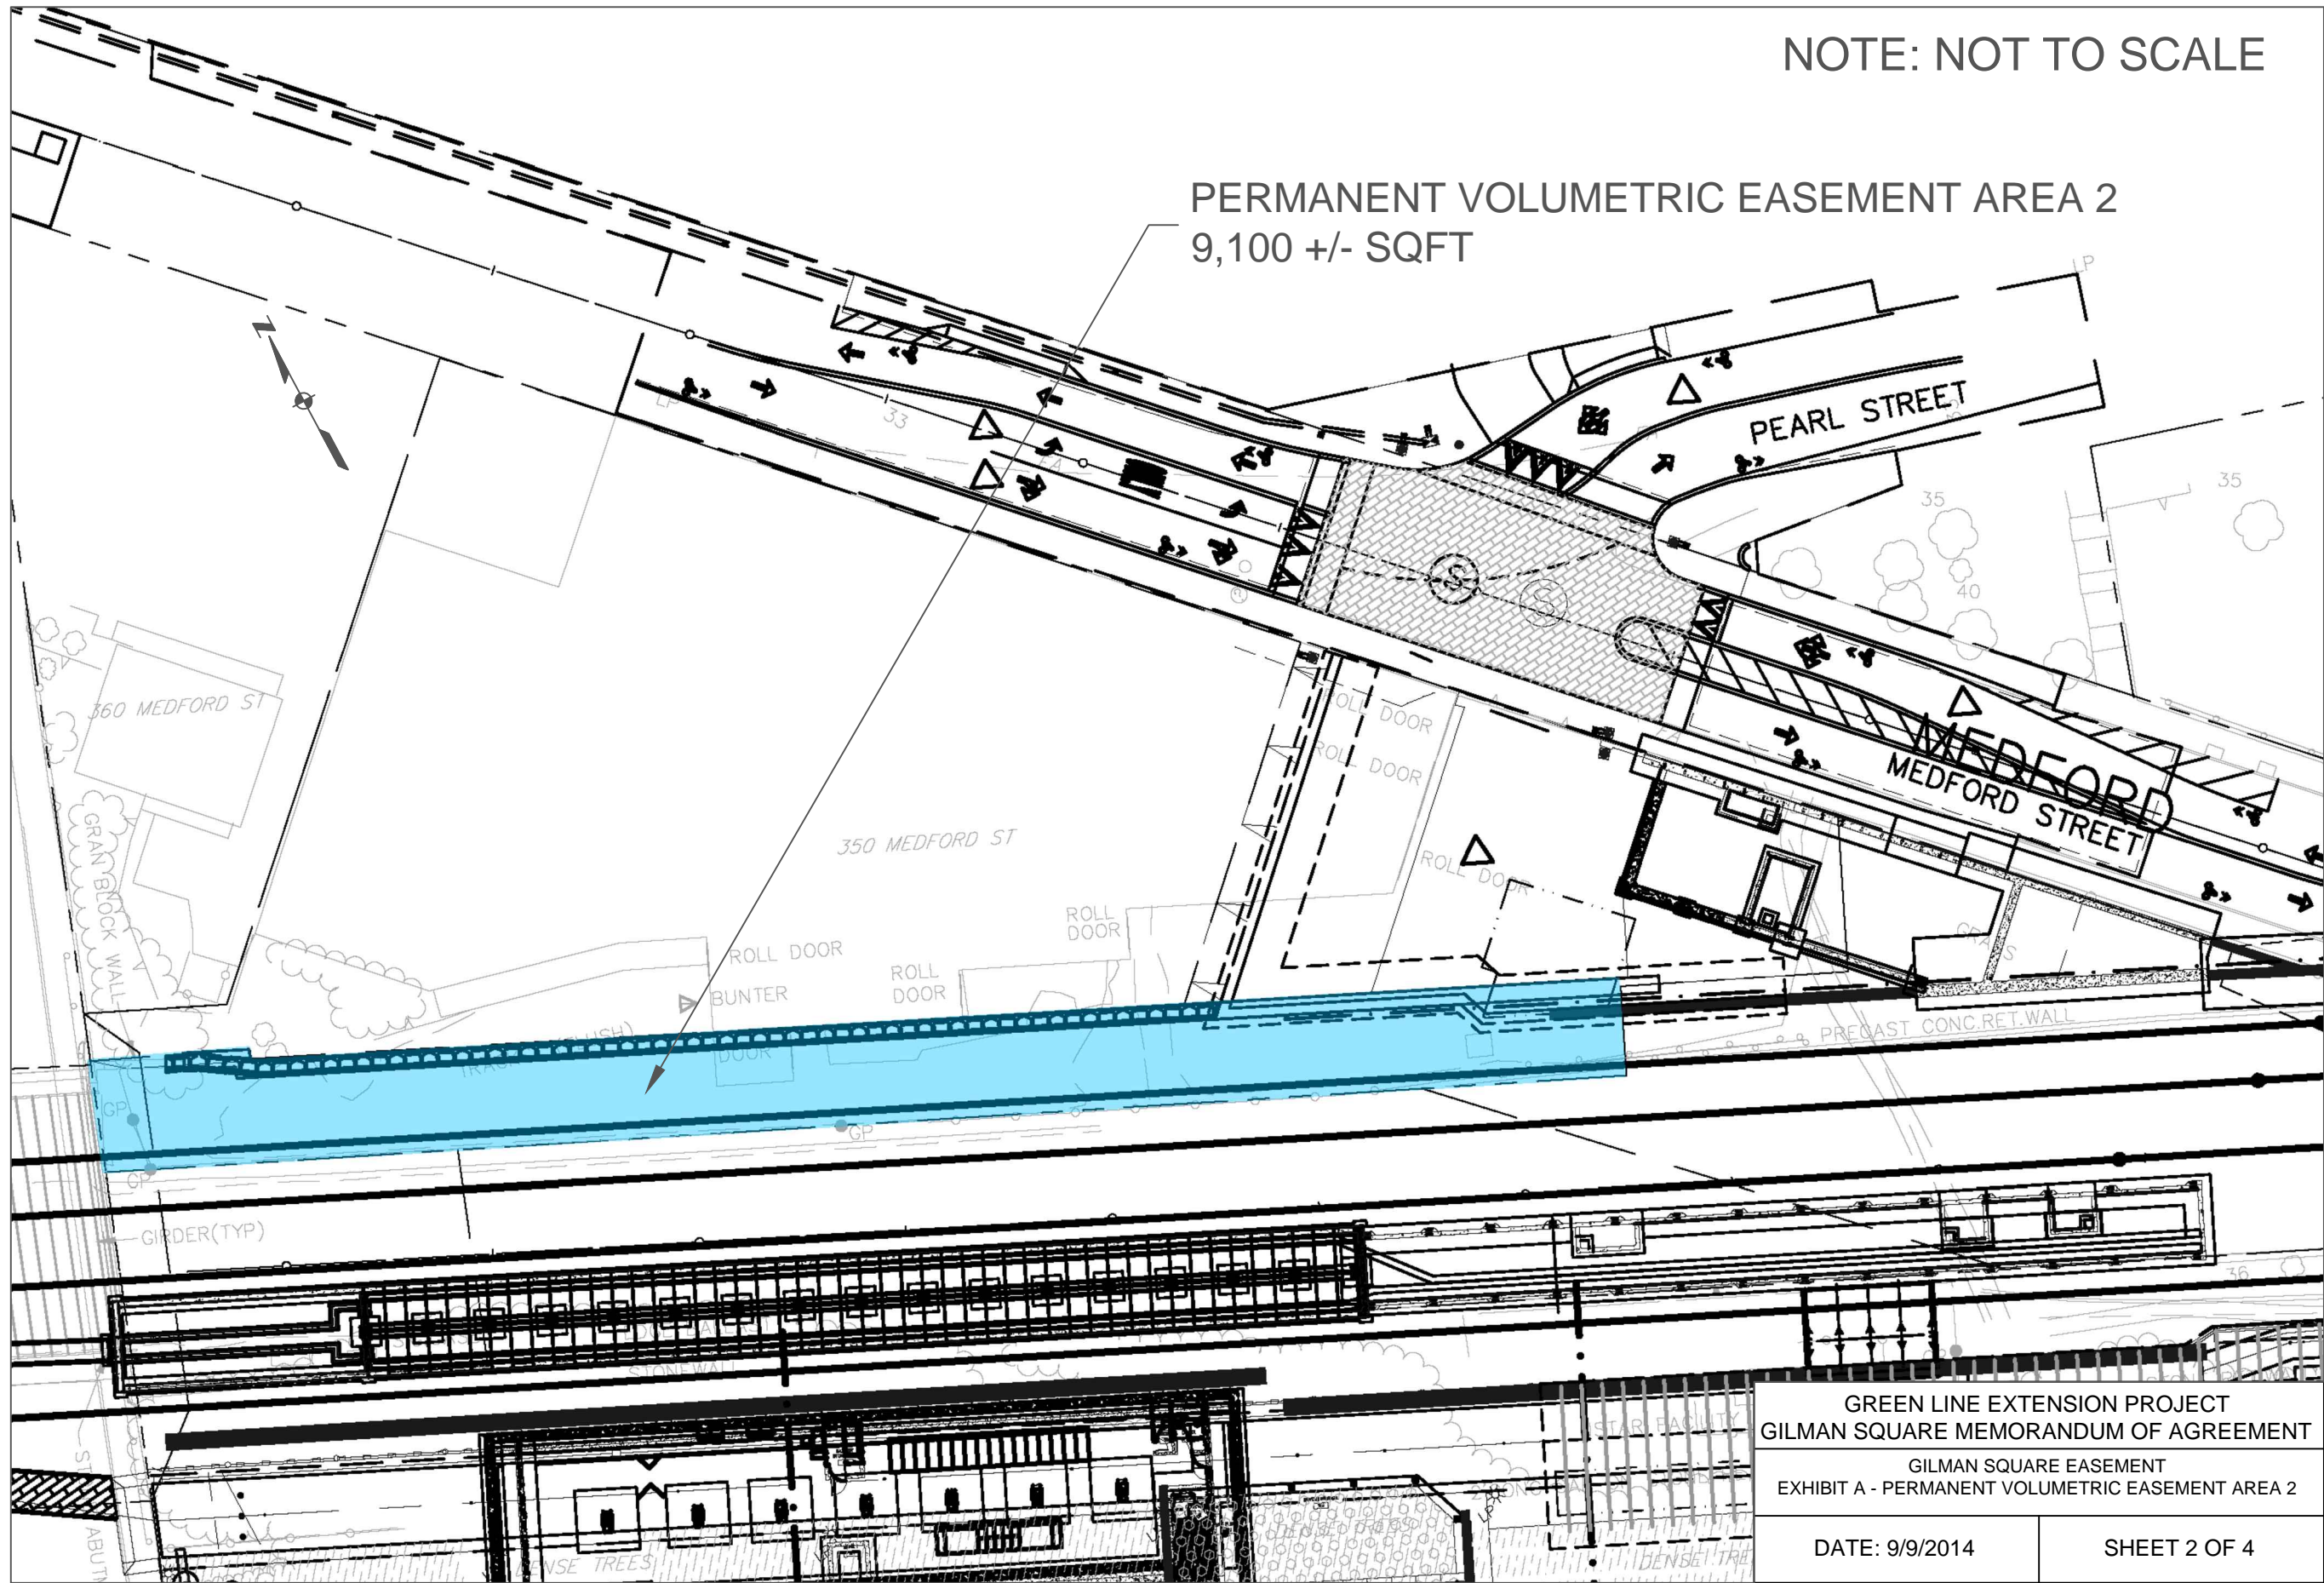

GREEN LINE EXTENSION PROJECT
GILMAN SQUARE MEMORANDUM OF AGREEMENT
GILMAN SQUARE EASEMENT
EXHIBIT A - PERMANENT VOLUMETRIC EASEMENT AREA 2

DATE: 9/9/2014

SHEET 2 OF 4

[illegible]


NOTE: NOT TO SCALE

GREEN LINE EXTENSION PROJECT GILMAN SQUARE MEMORANDUM OF AGREEMENT

GILMAN SQUARE EASEMENT
EXHIBIT A - PERMANENT VOLUMETRIC EASEMENT AREA 3


DATE: 9/9/2014


SHEET 3 OF 4

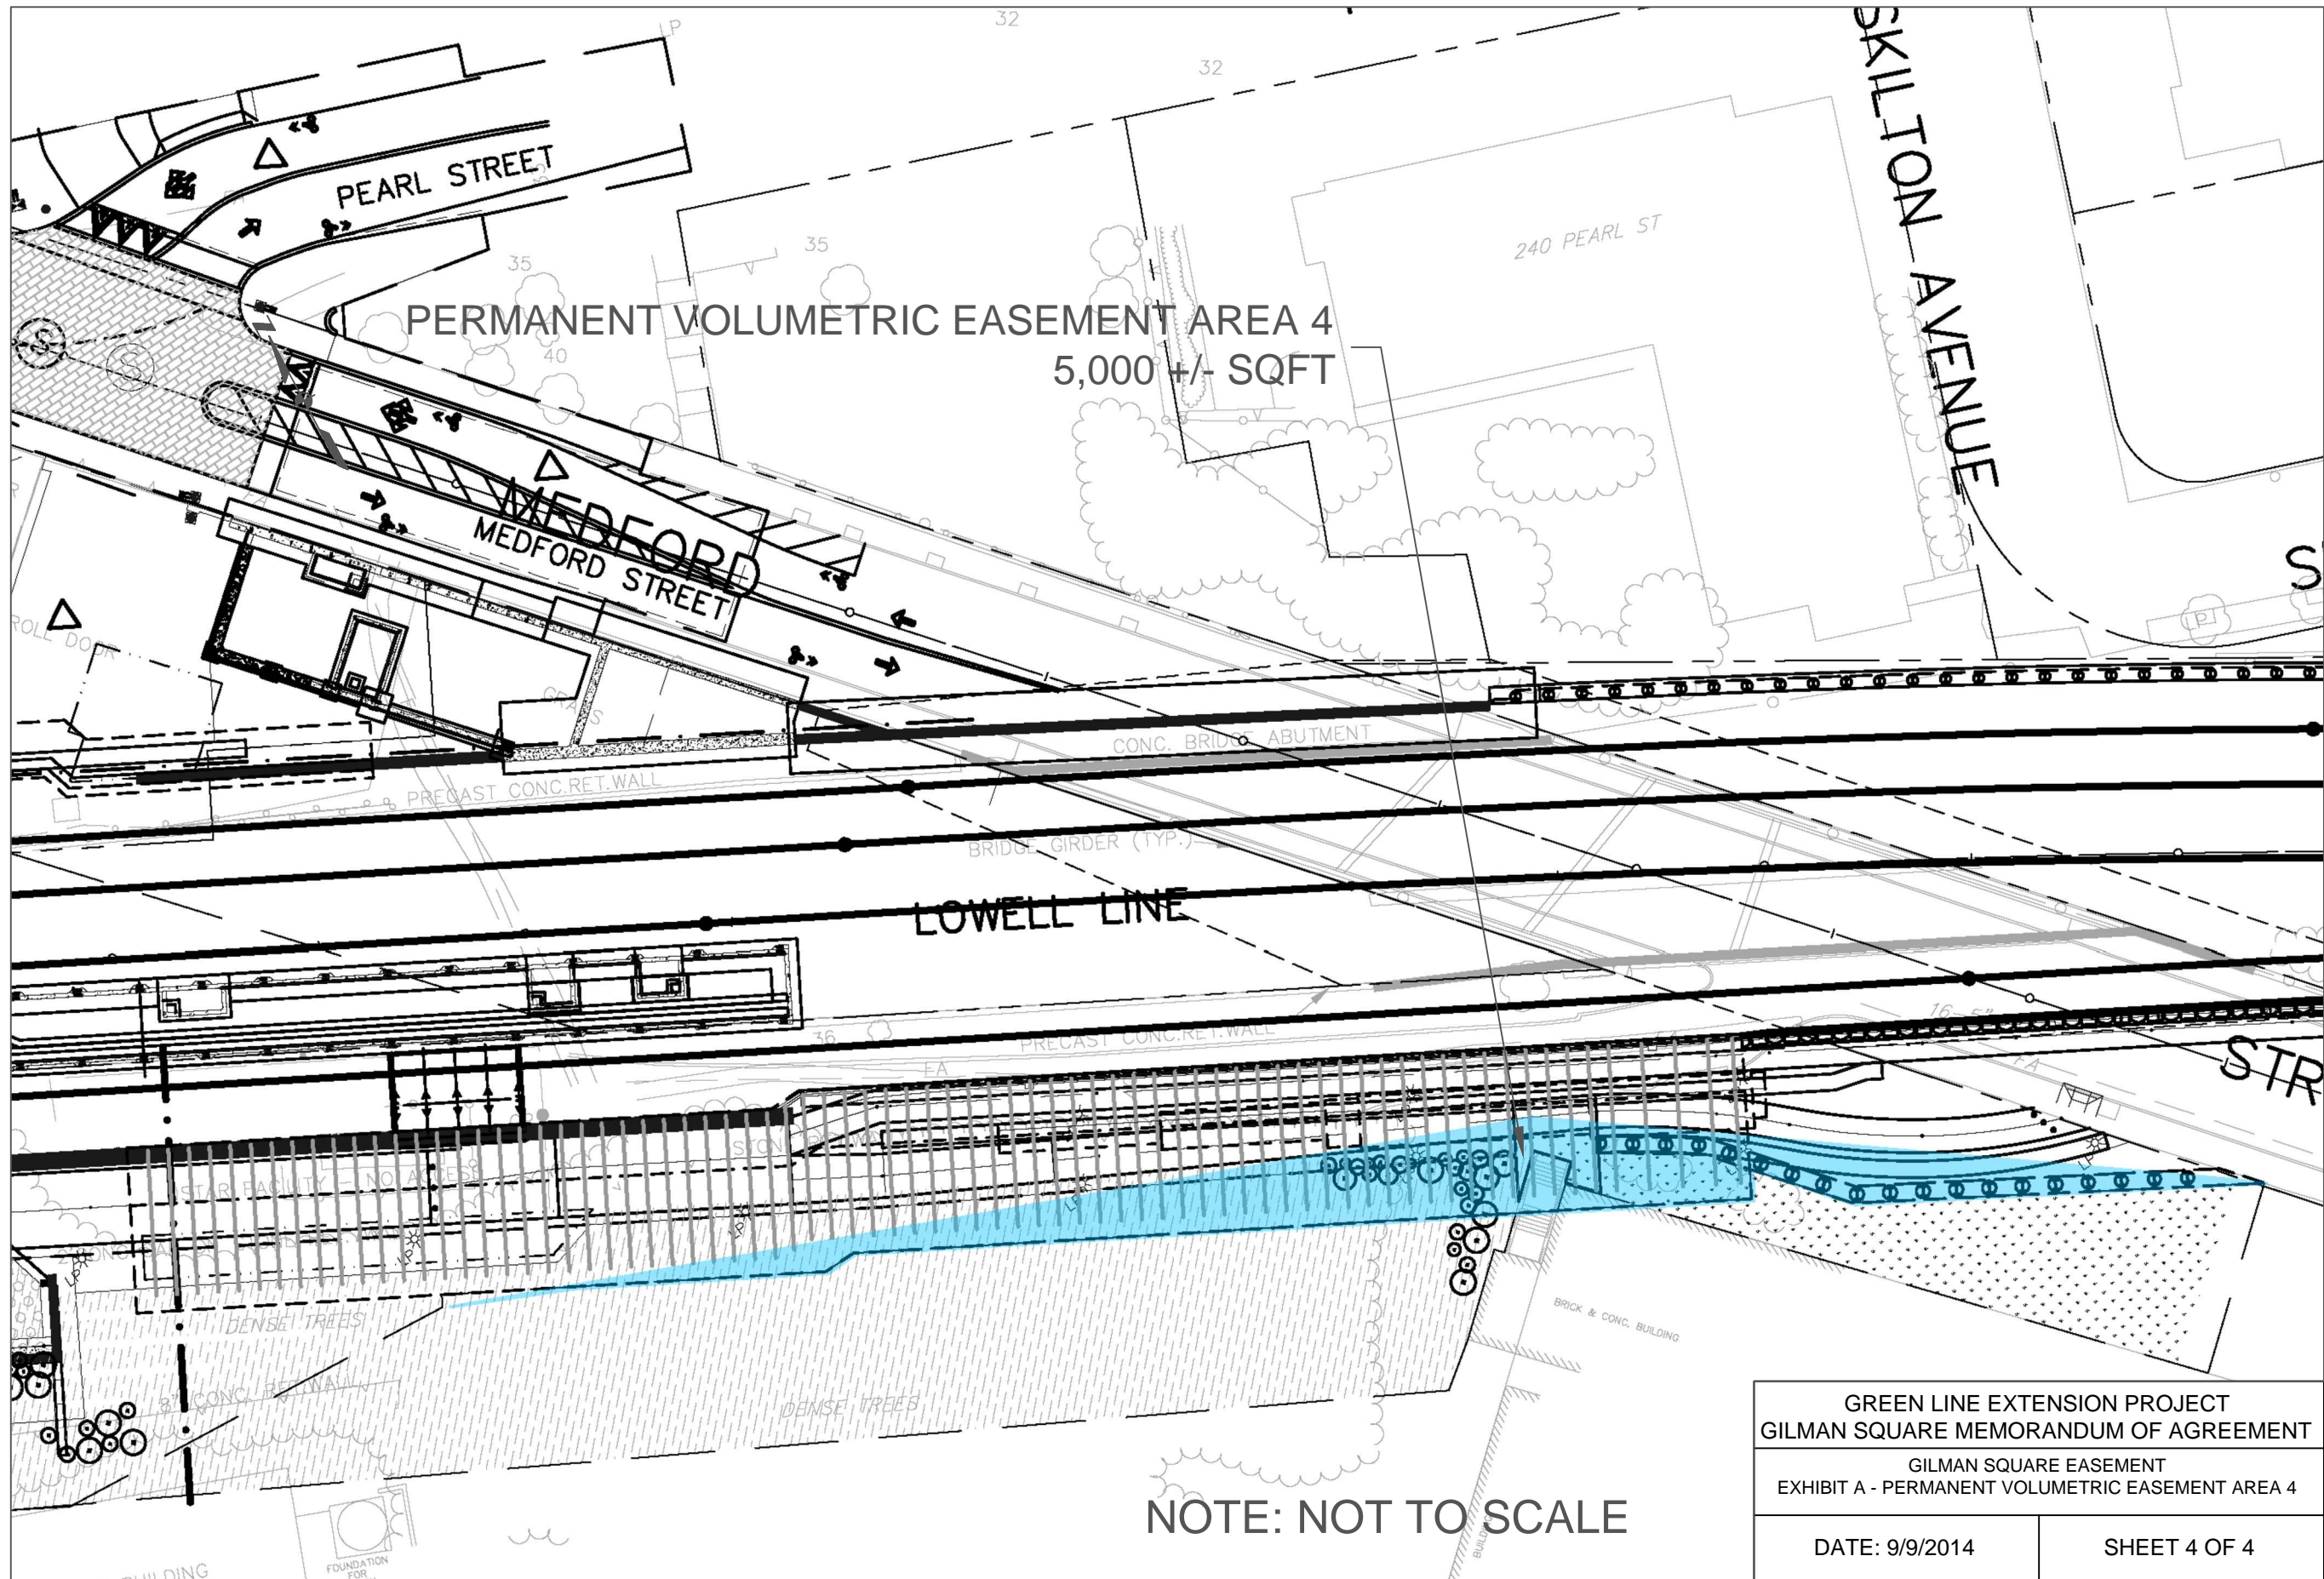

NOTE: NOT TO SCALE

GREEN LINE EXTENSION PROJECT GILMAN SQUARE MEMORANDUM OF AGREEMENT	
GILMAN SQUARE EASEMENT EXHIBIT A - PERMANENT VOLUMETRIC EASEMENT AREA 4	
DATE: 9/9/2014	SHEET 4 OF 4

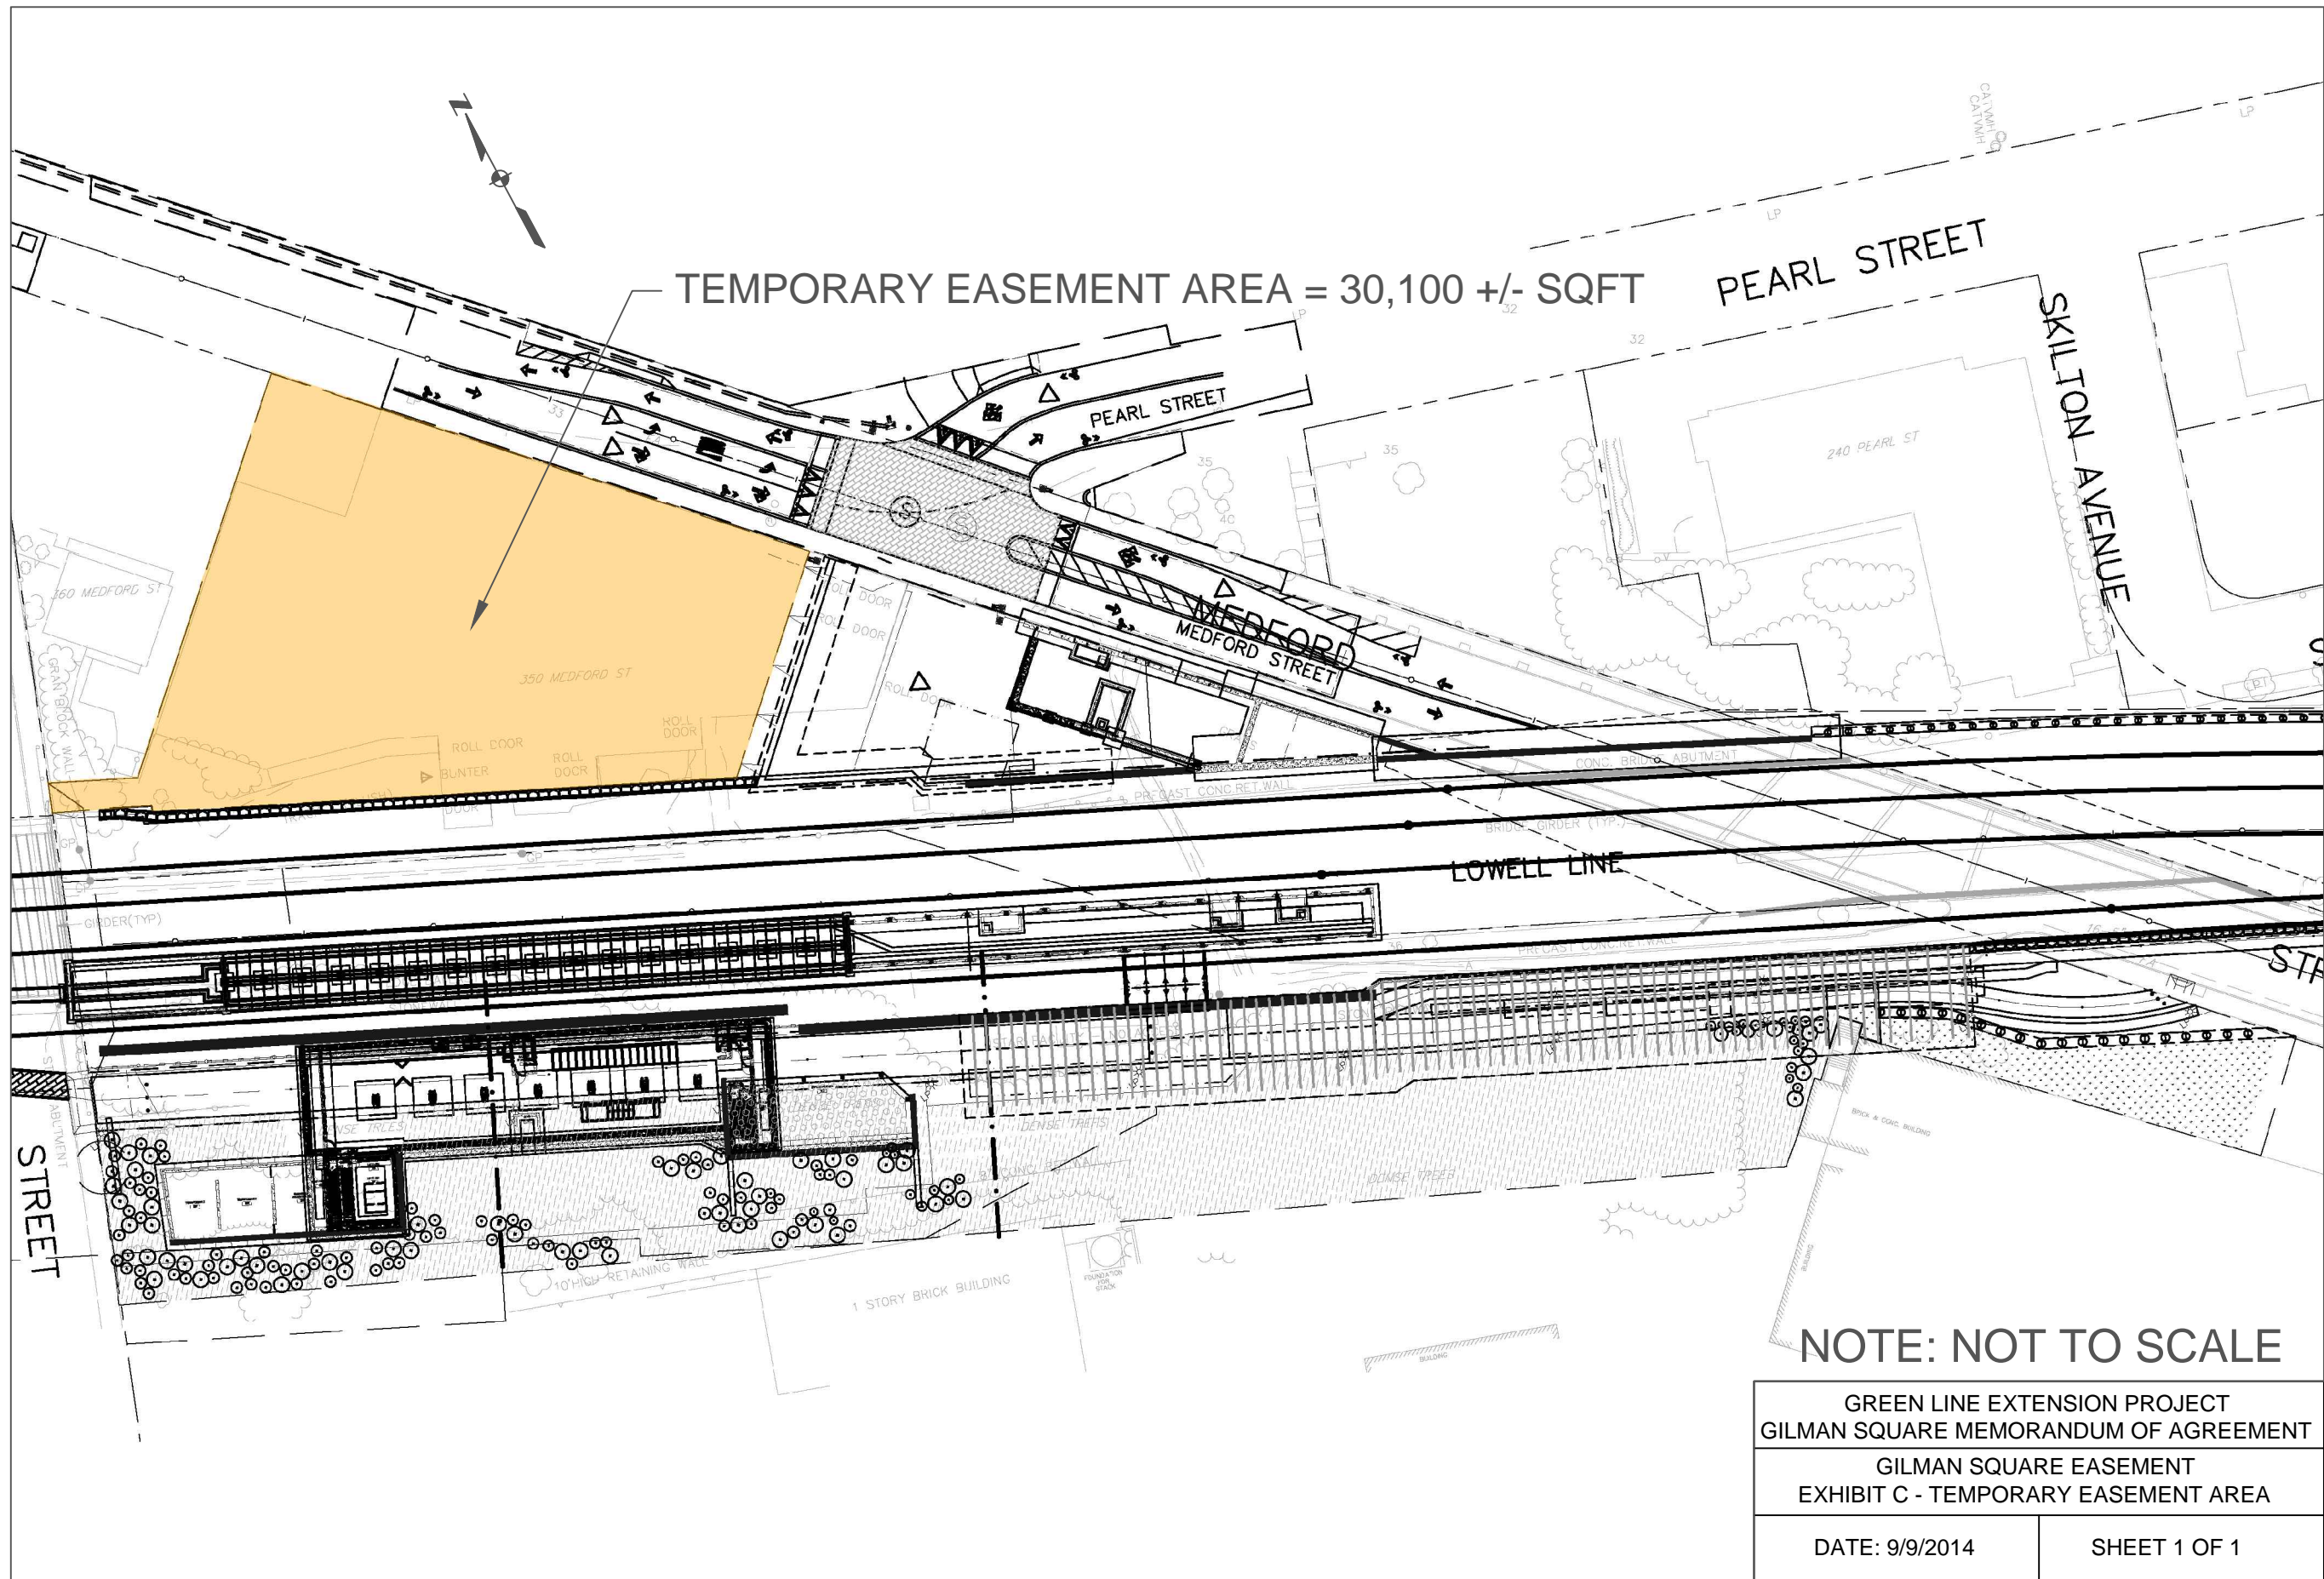

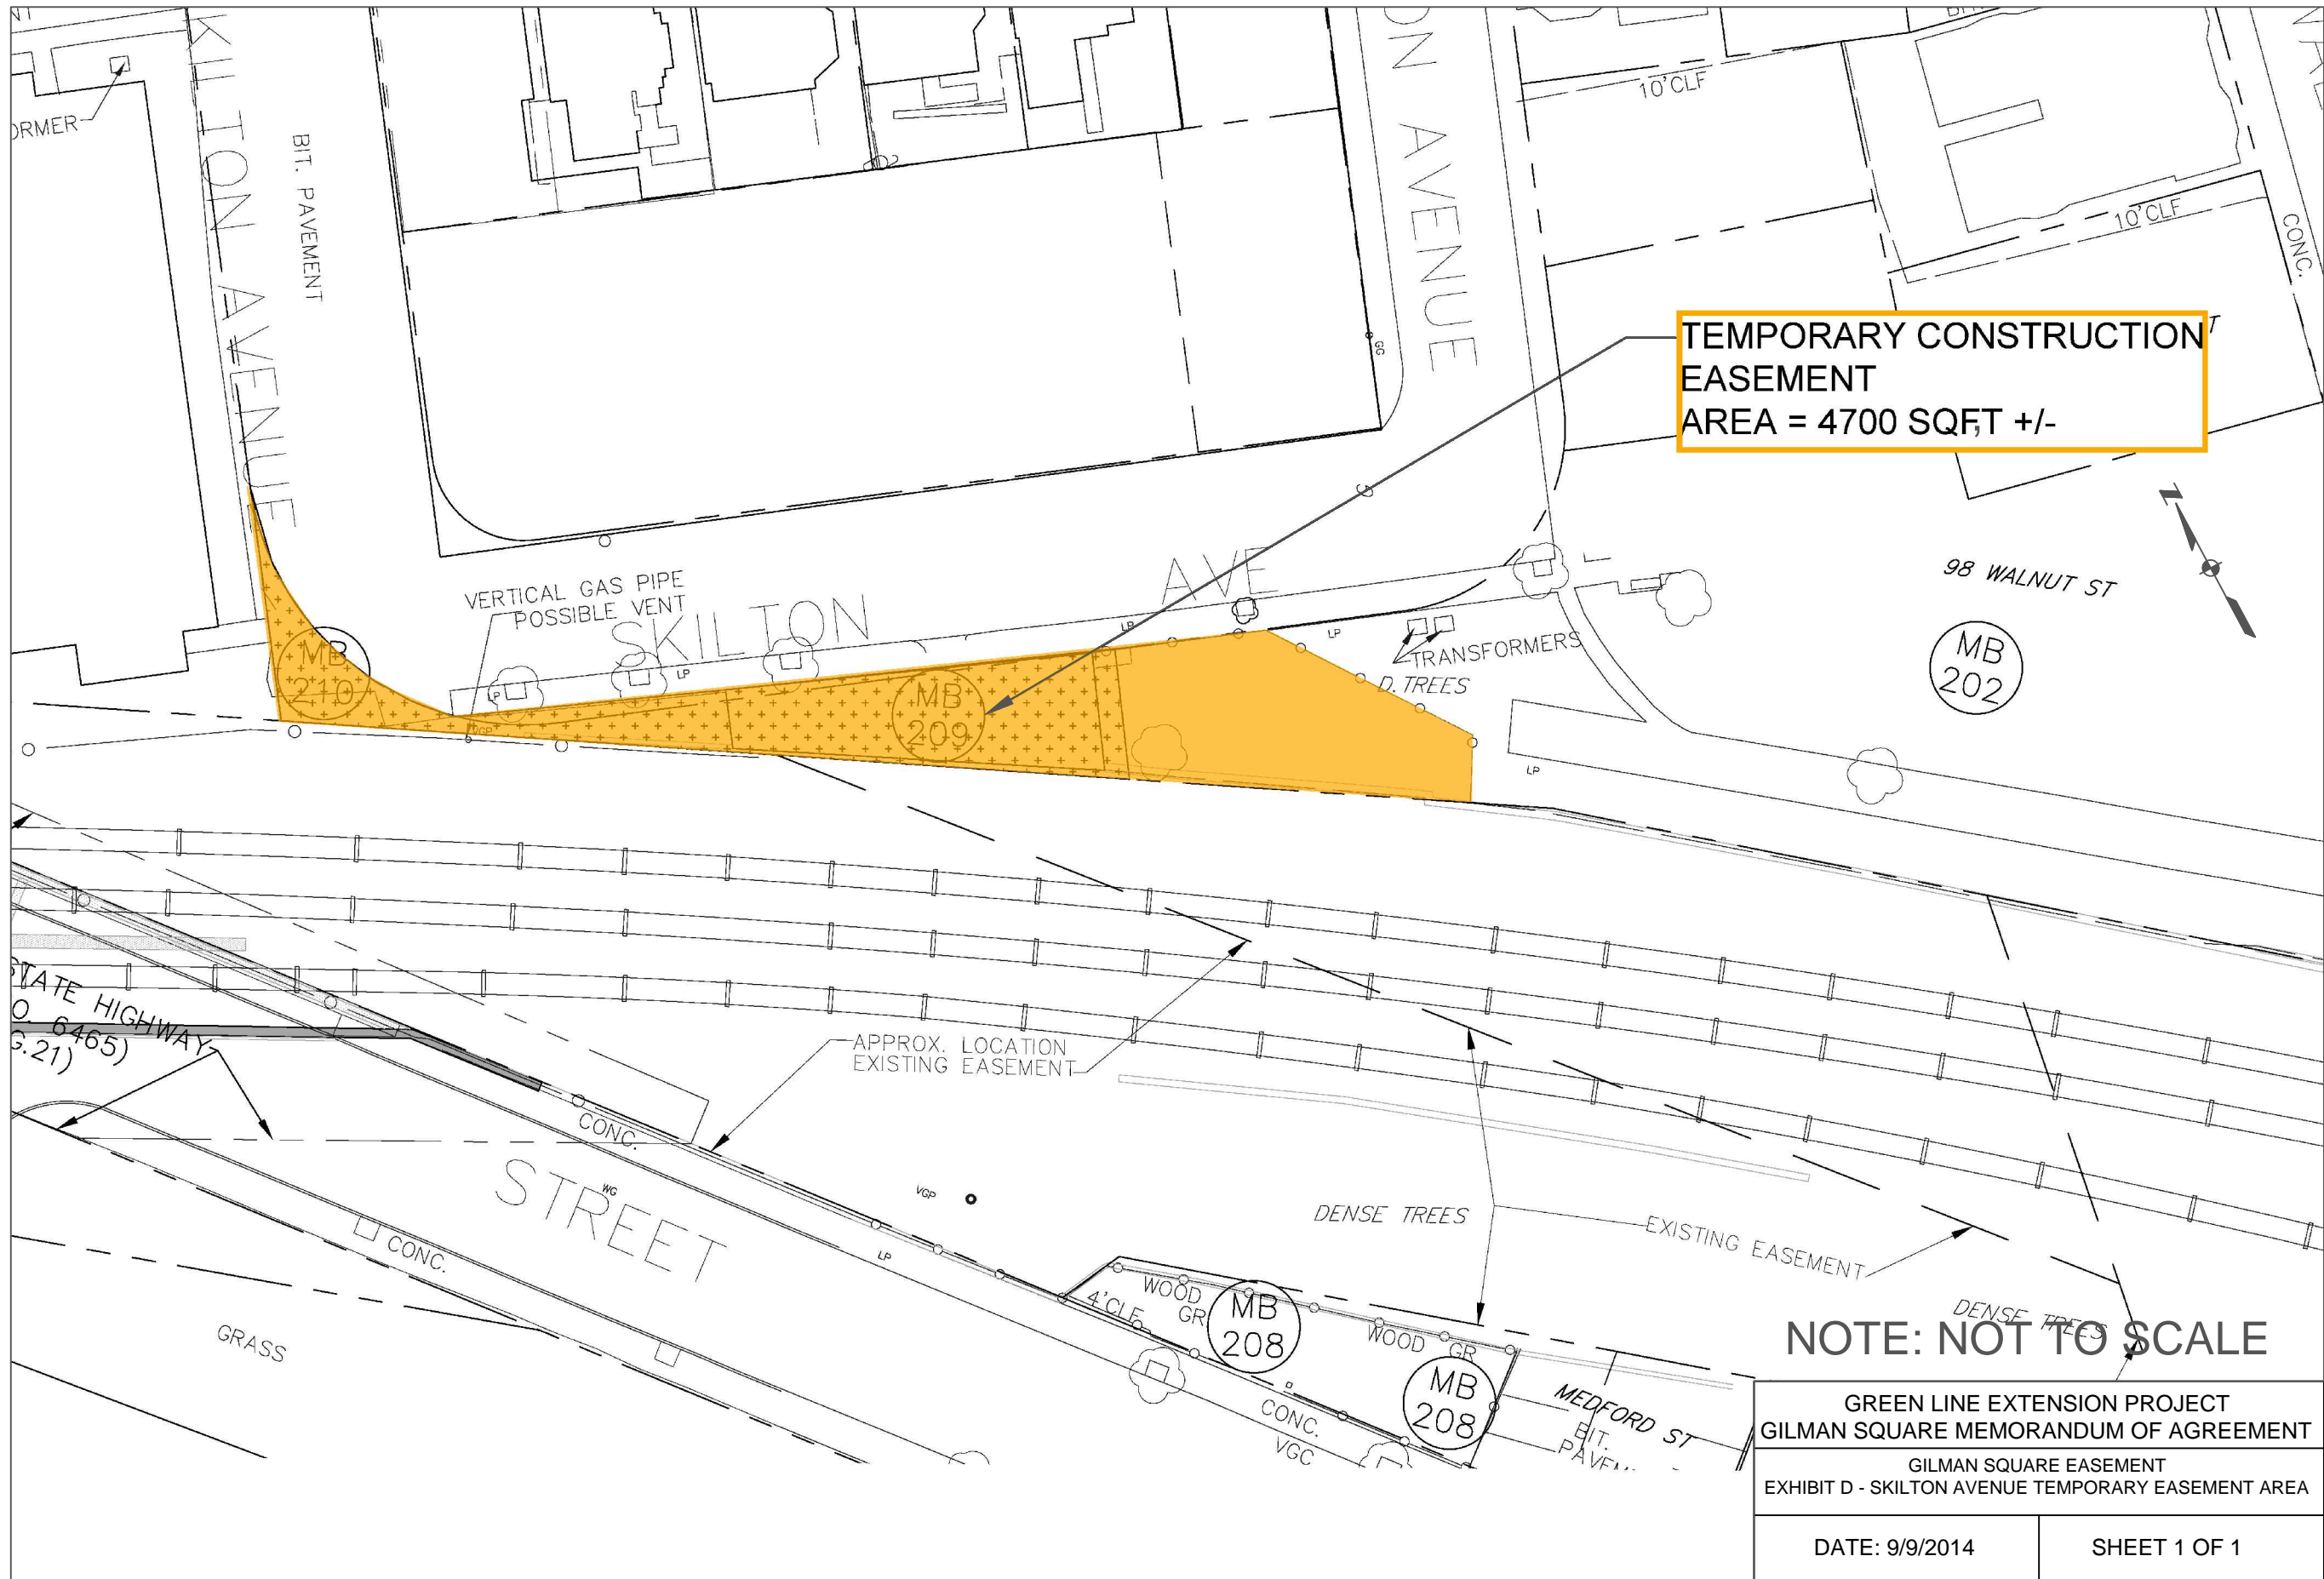

TEMPORARY CONSTRUCTION
EASEMENT
AREA = 4700 SQFT +/-

NOTE: NOT TO SCALE

GREEN LINE EXTENSION PROJECT
GILMAN SQUARE MEMORANDUM OF AGREEMENT
GILMAN SQUARE EASEMENT
EXHIBIT D - SKILTON AVENUE TEMPORARY EASEMENT AREA

DATE: 9/9/2014

SHEET 1 OF 1