



CITY OF SOMERVILLE

Commonwealth of Massachusetts

93 Highland Avenue

Somerville, MA 02143

(617) 625-6600

BUSINESS LICENSE APPLICATION - Grant of Location

File #: 22-017142

License #: BL22-000109

Address: 27 COLLEGE AVE

Licensee: Josh Libuda MTP Communications

DBA Name: Cambridge Network Solutions

Business Ownership Type: Corporation

Legal Name of Entity: Cambridge Network Solutions

Owners/Officers: , , ,

License Information:

Grant of location issued to: Cambridge Network Solutions

Describe the reason for the work, and the intended beneficiaries: Lightpath service order to 27 College Ave Somerville

Insert here the same detailed description of the work as appears in the attached Grant of Location Order: Place 4" conduit in new trench from level 3 manhole at Holland and winter, continuing down Winter to College Ave. Place 3x3 handhole at corner of Winter St and College Ave. Continue 4" conduit down College Ave to corner of Winslow Ave, intercepting existing conduit into 27 College Ave. (Intercept at sidewalk to avoid newly paved section)

Approval Conditions:

Approved By:

Isabela Maia, Approved with Conditions

APPROVAL CONDITION IMM 2022-09-16: If the newly constructed section of College Ave is disturbed, a curb-to-curb and stripping repair for 12 feet from cut in both directions is required. Repair is only required if the section is disturbed and after the installation (Street Occupancy Permit).

APPROVAL CONDITION IMM 2022-09-16: Holland Street and the first 100' of intersection with Winter Street are scheduled to be repaved next week. Therefore, a curb-to-curb and stripping repair for 12 feet from cut in both directions is required. Disturbed high quality pavement marking is also required. Apply for a Street Occupancy Permit before starting. This applies to Holland Street and the first 100' of Winter Street on the intersection with Holland Street.

APPROVAL CONDITION IMM 2022-09-16: Newly constructed raised crosswalk must be repaired in-kind on the location that will be trenched.

APPROVAL CONDITION IMM 2022-09-16: After the 100' requirement above on Winter Street, a 14' wide permanent mill and overlay patch restoration centered on trench to the south curb line on Winter Street is required.

APPROVAL CONDITION IMM 2022-09-16: Replacement of the entire sidewalk panels that will be impacted

must meet ADA requirements and City of Somerville Standards.

APPROVAL CONDITION IMM 2022-09-16: Reconstruction of existing accessible curb ramp must meet ADA requirements and City of Somerville Standards.

APPROVAL CONDITION IMM 2022-09-16: Please note that the remainder of College Ave is scheduled to be repaved next summer. Applicant is responsible for coordinating this conduit installation before College Ave is repaved.

APPROVAL CONDITION IMM 2022-09-16: Any work requiring the use of the street and/or sidewalk will require a Street/Sidewalk Occupancy Permit from the Engineering Department.

Malik Drayton, Approved with Conditions

APPROVAL CONDITION: MD20220922: Contractor shall take all necessary precautions to avoid damaging any tree or tree part with equipment.

APPROVAL CONDITION: MD20220922: All nearby street tree(s) shall be protected prior to and during all construction activities using TREE BOX or TREE WRAPS. . TREE BOX shall be constructed from 2 in. x 4 in. lumber creating a box around the border of the tree pit with 2 in. x 4 in. lumber standing straight up at the corners and wrapped with orange snow fence. Detail attached. . TREE WRAPS (TREE TRUNK WRAPPING PROTECTION LUMBER) shall consist of 2 in. x 4 in. and 8 ft. height lumber wired together in close spacing with zip ties or 16 gauge galvanized steel wire to form a protective enclosure around tree trunks. Use burlap to separate the wood from the bark if necessary to prevent wood from scraping or bruising bark. Do not use staples or puncture the trunk in any way.

APPROVAL CONDITION: MD20220922: Any tree roots less than two (2) inches in diameter that cannot be avoided during construction shall be carefully and cleanly cut with a clean pair of pruning shears or loppers. Roots are to be cut back flush with the edge of the trench. If any tree roots greater than two (2) inches in diameter are encountered, stop work immediately and contact the City Urban Forester. Any and all pruning of roots greater than 2 inches in diameter must be completed under the supervision of the City Urban Forester.

Eric Weisman, Approved

Kimberly M. Wells, Approved



CITY OF SOMERVILLE, MASSACHUSETTS
CITY CLERK'S OFFICE

KATJANA BALLANTYNE
MAYOR

KIMBERLY M. WELLS
CITY CLERK

October 4, 2022

NOTICE OF PUBLIC HEARING

You are hereby notified that the Somerville City Council will hold a Public Hearing on the following Petition. You are receiving this Notice because the Petitioner has reported that you own property that abuts the work that is being proposed. You and other members of the public are invited to attend and be heard at this Hearing.

This meeting of the City Council will also be conducted via remote participation, online in a webinar hosted on the GoToWebinar platform.

You have three ways to be heard at this meeting:

1. To attend and be heard, enter the link exactly as it appears below into your internet browser any time before the meeting. You will then be asked to register for the meeting. After registering, you will receive an email with instructions to join the webinar when it starts.
2. You may also testify in person in the City Council Chamber, City Hall, 2nd Floor, 93 Highland Avenue, Somerville, MA 02143
3. If you are unable to attend but wish to be heard, you may send written comments by US mail to the City Clerk at the address below, or by email to cityclerk@somervillema.gov. Your comments must arrive no later than 12 Noon on the day of the Hearing, in order to be sure they are conveyed to the Council.

PETITION: Cambridge Network Solutions seeks a Grant of Location to install a total of 994 feet of conduit as follows: Starting from Manhole 0515-3107, 267 feet to a point of pickup at Buena Vista parking lot. From said manhole, 727 feet connecting three new handholes along Winter Street, College Ave, and Winslow Avenue.

PLACE: <https://attendee.gotowebinar.com/register/4110752245558716173> or
City Council Chambers, City Hall, 2nd Floor, 93 Highland Avenue, Somerville, MA 02143

TIME: Thursday, October 13, 2022, at 7:00 PM.

PURPOSE: The work is necessary to provide service to the rear 27 College Avenue.



CAMBRIDGE
NETWORK SOLUTIONS

PROPOSED CONDUIT INSTALLATION

AT

27 COLLEGE AVE

IN

SOMERVILLE, MA

INDEX OF DRAWING

SHT NO.	DESCRIPTION
KEY01	KEY MAP
01-03	PROPOSED PLAN

PREPARED BY:

FAYNET
ENGINEERING GROUP

PROPOSED 1' X 2'
CAMBRIDGE NETWORK SOLUTIONS HANDHOLE #3
(INTERCEPTING EXISTING CONDUIT INTO BUILDING)

PARK AVE

PROPOSED 200 FEET OF
(1) 4" SCHEDULE 40 PVC COMMUNICATION CONDUIT
FROM PROPOSED CAMBRIDGE NETWORK SOLUTIONS HANDHOLE #2
TO PROPOSED CAMBRIDGE NETWORK SOLUTIONS HANDHOLE #3

WINSLOW AVE

PROPOSED 413 FEET OF
(1) 4" SCHEDULE 40 PVC COMMUNICATION CONDUIT
FROM PROPOSED CAMBRIDGE NETWORK SOLUTIONS HANDHOLE #1
TO PROPOSED CAMBRIDGE NETWORK SOLUTIONS HANDHOLE #2

PROPOSED 3' X 3'
CAMBRIDGE NETWORK SOLUTIONS HANDHOLE #1

WALLACE ST

SHT 1

#31

#27

#23

#19

#17

WINTER ST

#16

#12

SHT 2

#27

COLLEGE AVE

#17 - 21

SHT 3

PROPOSED 3' X 3'
CAMBRIDGE NETWORK SOLUTIONS HANDHOLE #2

PROPOSED 267 FEET OF
(1) 4" SCHEDULE 40 PVC COMMUNICATION CONDUIT
FROM LEVEL 3 MH#0515-3107
BRICK WALL AT BUENA VISTA PARKING LOT

PROPOSED 114 FEET OF
(1) 4" SCHEDULE 40 PVC COMMUNICATION CONDUIT
FROM LEVEL 3 MH#0515-3107
TO PROPOSED CAMBRIDGE NETWORK SOLUTIONS HANDHOLE #1

DATE	APPROVED	REVISION	LEGEND										NOTE:	PREPARED FOR:	TITLE:
UNDERGROUND SERVICE ALERT 1-888-DIG-SAFE (344-7223) CALL BEFORE YOU DIG 72 HOURS NOTICE REQUIRED		— P/L —	PROPERTY LINE	△ PK NAIL	PARKING METER	⊙ TRAFFIC SIGNAL	⊙ SOWER MH	⊙ MBTA MH	⊙ JOINT OWNED POLE	— W —	WATER PIPE	THE LOCATIONS OF EXISTING UNDERGROUND UTILITIES ARE SHOWN IN AN APPROXIMATE WAY ONLY AND HAVE NOT BEEN INDEPENDENTLY VERIFIED BY THE OWNER OR ITS REPRESENTATIVE. THE CONTRACTOR SHALL BE RESPONSIBLE FOR ANY AND ALL DAMAGES WHICH MAY BE OCCASIONED BY THE CONTRACTOR'S FAILURE TO EXCAVATE LIGHTLY AND PRECAUTIONARY AND ALL MADE AT THE CONTRACTOR'S EXPENSE. THE CONTRACTOR IS TO CONDUCT "DIG SAFE" 72 HOURS PRIOR TO ANY EXCAVATION.		KEY MAP	
		— DP —	EDGE OF PAVEMENT	⊙ DOUBLE PARKING METER	⊙ TRAFFIC BOX	⊙ DRAIN MH	⊙ MONITORING WELL	⊙ SOLE OWNED ELEC POLE	— S —	SEWER PIPE					
		□	PROPOSED HANDHOLE	⊙ UNKNOWN MH	⊙ CATCH BASIN	⊙ HYDRANT	⊙ SOLE OWNED TEL POLE	— D —	DRAIN PIPE						
		□	PROPOSED MANHOLE	⊙ GAS GATE	⊙ INLET CATCH BASIN	⊙ WATER VALVE	— T —	TELEPHONE PIPE							
		— — —	PROPOSED CONDUIT	⊙ UNKNOWN GATE	⊙ TELEPHONE MH	⊙ WATER GATE	— E —	ELECTRIC PIPE							
		— — —	AS-BUILT CONDUIT	⊙ HANDHOLE	⊙ TREE	⊙ WATER MH	— CATV —	CATV							
				⊙ STUMP	⊙ CABLE TV MH	⊙ WATER METER	— C —	GAS PIPE							
							— SIGN —	SIGN POLE							
									— ST —	STEAM PIPE					

UNDERGROUND SERVICE ALERT
1-888-DIG-2SAFE (344-7233)
CALL BEFORE YOU DIG
72 HOURS NOTICE REQUIRED



PREPARED FOR: CAMBRIDGE NETWORK SOLUTIONS

PREPARED BY: FAYNET ENGINEERING GROUP

KEY MAP

LOCATION: 27 COLLEGE AVE, SOMERVILLE, MA

CHECKED BY: RM

DRAWN BY: LS

DATE: AUGUST, 2022


SCALE: N.T.S.

APPROVED: MP




SHEET: KEY01

GENERAL NOTES

1. THE LOCATION OF EXISTING UNDERGROUND UTILITIES ARE SHOWN BY AN APPROXIMATE WAY ONLY. THEY HAVE NOT BEEN INDEPENDENTLY VERIFIED BY THE OWNER OR THEIR REPRESENTATIVE. THE CONTRACTOR WILL DETERMINE THE EXACT LOCATION OF ALL EXISTING UTILITIES BEFORE COMMENCING WORK. THE CONTRACTOR WILL BE FULLY RESPONSIBLE FOR ALL DAMAGES WHICH MIGHT BE CAUSED BY THE CONTRACTOR'S FAILURE TO EXACTLY LOCATE ALL UNDERGROUND UTILITIES.
2. IF AN EXISTING UTILITY IS FOUND TO HAVE CAUSED A CONFLICT WITH THE PROPOSED WORK, AS IN THE LOCATION, ELEVATION AND SIZE OF THE UTILITY, IT SHOULD BE ACCURATELY DETERMINED WITHOUT DELAY BY THE CONTRACTOR. THE INFORMATION SHOULD THEN BE FORWARDED TO THE ENGINEER TO RESOLVE THE CONFLICT.
3. THE CONTRACTOR SHOULD MAINTAIN A SEPARATION OF 18 INCHES MIN. WHEN CROSSING EXISTING WATER FACILITIES.
4. THE CONTRACTOR WILL MAKE ALL OF THE ARRANGEMENTS FOR THE ADJUSTMENT OF ALL UTILITIES, PRIVATE AND PUBLIC.
5. THE CONTRACTOR SHOULD NOT DISTURB PUBLIC TREES AND SHRUBS.
6. AREAS OUTSIDE THE LIMITS OF PROPOSED WORK DISTURBED BY THE CONTRACTOR'S OPERATIONS WILL BE RESTORED BY THE CONTRACTOR TO THEIR ORIGINAL CONDITION AT NO EXPENSE TO THE OWNER.
7. THE CONTRACTOR WILL BE RESPONSIBLE FOR PLACING AND MAINTAINING TEMPORARY RESURFACING OR PLATING FOR ALL EXCAVATIONS ON PAVED STREETS AND SIDEWALKS UNTIL PERMANENT RESURFACING IS COMPLETE.
8. JOINTS BETWEEN NEW BITUMINOUS CONCRETE ROADWAY PAVEMENT AND SAW CUT EXISTING PAVEMENT SHOULD BE SEALED WITH BITUMEN AND PROPERLY BACK SANDED.
9. THE CONTRACTOR SHOULD PROTECT AND SUPPORT ALL EXISTING UTILITY LINES THAT BECOME EXPOSED DUE TO EXCAVATION.
10. THE CONTRACTOR WILL REPLACE ALL DISTURBED TRAFFIC SIGNAL LOOP DETECTORS TO A PROPER WORKING CONDITION AS REQUIRED BY THE MOST RECENT STANDARDS OF THE MUNICIPAL TRAFFIC DEPARTMENT.
11. ALL EXISTING STATE, COUNTY, CITY, TOWN LOCATION, AND PRIVATE PROPERTY LINES HAVE BEEN USED FROM AVAILABLE INFORMATION. THEIR EXACT LOCATIONS ARE NOT GUARANTEED.
12. THE CONTRACTOR WILL REPLACE ALL PAVEMENT MARKINGS IN THEIR ENTIRETY THAT HAS BEEN DAMAGED BY TRENCH EXCAVATION OR OPERATIONS USING SIMILAR COLOR AND SIZE THERMOPLASTIC MARKINGS.

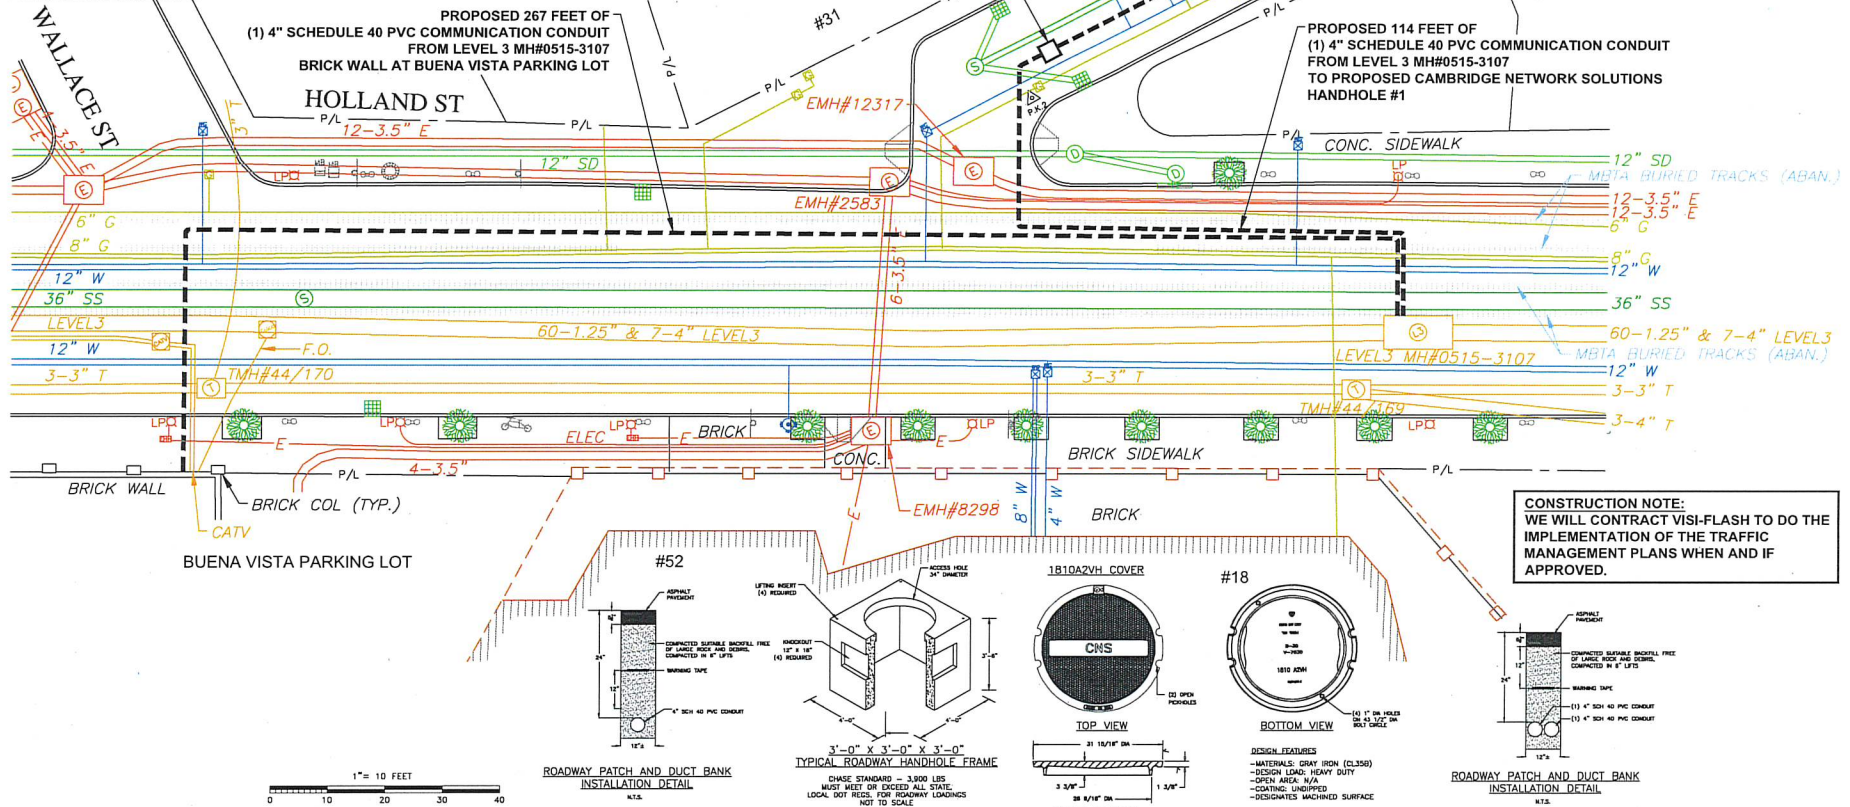

CONSTRUCTION NOTE:
WE WILL CONTRACT VISI-FLASH TO DO THE IMPLEMENTATION OF THE TRAFFIC MANAGEMENT PLANS WHEN AND IF APPROVED.

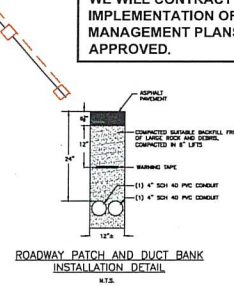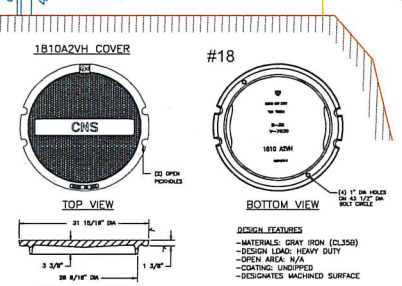
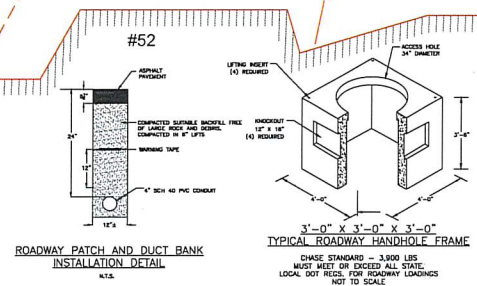


DATE	APPROVED	REVISION

UNDERGROUND SERVICE ALERT 1-888-DIG-SAFE (344-7233) CALL BEFORE YOU DIG 72 HOURS NOTICE REQUIRED	LEGEND — P/L — PROPERTY LINE — E/P — EDGE OF PAVEMENT □ — PROPOSED HANDHOLE □ — PROPOSED MANHOLE — — — — — AS-BUILT CONDUIT PK NAIL PARKING METER DOUBLE PARKING METER HANDICAP RAMP STONE BOUND HANDHOLE STUMP TRAFFIC SIGNAL TRAFFIC BOX RON MH UNKNOWN MH GAS GATE UNKNOWN GATE TREE BUSH SEWER MH DRAIN MH CATCH BASIN INLET CATCH BASIN TELEPHONE MH STEAM MH CABLE TV MH MBTA MH MONITORING WELL HYDRANT WATER VALVE WATER GATE WATER MH TRANSFORMER WATER METER JOINT OWNED POLE SOLE OWNED ELEC POLE SOLE OWNED TEL POLE LIGHT POLE ELECTRIC MH TRANSFORMER SIGN POLE W — WATER PIPE S — SEWER PIPE D — DRAIN PIPE T — TELEPHONE PIPE E — ELECTRIC PIPE CATV — CATV PIPE G — GAS PIPE ST — STEAM PIPE	NOTE: THE LOCATIONS OF EXISTING UNDERGROUND UTILITIES ARE SHOWN IN AN APPROXIMATE WAY ONLY AND HAVE NOT BEEN INDEPENDENTLY VERIFIED BY THE OWNER OR THEIR REPRESENTATIVE. THE CONTRACTOR SHALL BE FULLY RESPONSIBLE FOR ANY AND ALL DAMAGES WHICH MIGHT BE OCCASIONED BY THE CONTRACTOR'S FAILURE TO EXACTLY LOCATE AND PREPARE ANY AND ALL UNDERGROUND UTILITIES. ALL REPAIRS SHALL BE MADE AT THE CONTRACTOR'S EXPENSE. THE CONTRACTOR IS TO CONTACT "DIG SAFE" 72 HOURS PRIOR TO ANY EXCAVATION.	PREPARED FOR: CAMBRIDGE NETWORK SOLUTIONS PREPARED BY: FAYNET ENGINEERING GROUP	TITLE: PROPOSED PLAN LOCATION: 27 COLLEGE AVE SCHEMUNVILLE, MA CHECKED BY: RM DRAWN BY: LS SCALE: 1" = 10' APPROVED BY: MP DATE: AUGUST, 2022 SHEET: 1 OF 3
--	--	---	---	--


GENERAL NOTES

1. THE LOCATION OF EXISTING UNDERGROUND UTILITIES ARE SHOWN BY AN APPROXIMATE WAY ONLY. THEY HAVE NOT BEEN INDEPENDENTLY VERIFIED BY THE OWNER OR THEIR REPRESENTATIVE. THE CONTRACTOR WILL DETERMINE THE EXACT LOCATION OF ALL EXISTING UTILITIES BEFORE COMMENCING WORK. THE CONTRACTOR WILL BE FULLY RESPONSIBLE FOR ALL DAMAGES WHICH MIGHT BE CAUSED BY THE CONTRACTORS FAILURE TO EXACTLY LOCATE ALL UNDERGROUND UTILITIES.
2. IF AN EXISTING UTILITY IS FOUND TO HAVE CAUSED A CONFLICT WITH THE PROPOSED WORK, AS IN THE LOCATION, ELEVATION AND SIZE OF THE UTILITY, IT SHOULD BE ACCURATELY DETERMINED WITHOUT DELAY BY THE CONTRACTOR. THE INFORMATION SHOULD THEN BE FORWARDED TO THE ENGINEER TO RESOLVE THE CONFLICT.
3. THE CONTRACTOR SHOULD MAINTAIN A SEPARATION OF 18 INCHES MIN. WHEN CROSSING EXISTING WATER FACILITIES.
4. THE CONTRACTOR WILL MAKE ALL OF THE ARRANGEMENTS FOR THE ADJUSTMENT OF ALL UTILITIES, PRIVATE AND PUBLIC.
5. THE CONTRACTOR SHOULD NOT DISTURB PUBLIC TREES AND SHRUBS.
6. AREAS OUTSIDE THE LIMITS OF PROPOSED WORKS DISTURBED BY THE CONTRACTORS OPERATIONS WILL BE RESTORED BY THE CONTRACTOR TO THEIR ORIGINAL CONDITION AT NO EXPENSE TO THE OWNER.
7. THE CONTRACTOR WILL BE RESPONSIBLE FOR PLACING AND MAINTAINING TEMPORARY RESURFACING OR PLATING FOR ALL EXCAVATIONS ON PAVED STREETS AND SIDEWALKS UNTIL PERMANENT RESURFACING IS COMPLETE.
8. JOINTS BETWEEN NEW BITUMINOUS CONCRETE ROADWAY PAVEMENT AND SAW CUT EXISTING PAVEMENT SHOULD BE SEALED WITH BITUMEN, AND PROPERLY BACK SANDED.
9. THE CONTRACTOR SHOULD PROTECT AND SUPPORT ALL EXISTING UTILITY LINES THAT BECOME EXPOSED DUE TO EXCAVATION.
10. THE CONTRACTOR WILL REPLACE ALL DISTURBED TRAFFIC SIGNAL LOOP DETECTORS TO A PROPER WORKING CONDITION AS REQUIRED BY THE MOST RECENT STANDARDS OF THE MUNICIPAL TRAFFIC DEPARTMENT.
11. ALL EXISTING STATE, COUNTY, CITY, TOWN, LOCAL, AND PRIVATE PROPERTY LINES HAVE BEEN USED FROM AVAILABLE INFORMATION. THEIR EXACT LOCATIONS ARE NOT GUARANTEED.
12. THE CONTRACTOR WILL REPLACE ALL PAVEMENT MARKINGS IN THEIR ENTIRETY THAT HAS BEEN DAMAGED BY TRENCH EXCAVATION OR OPERATIONS USING SIMILAR COLOR AND SIZE THERMOPLASTIC MARKINGS.

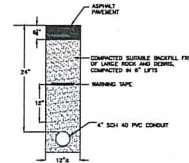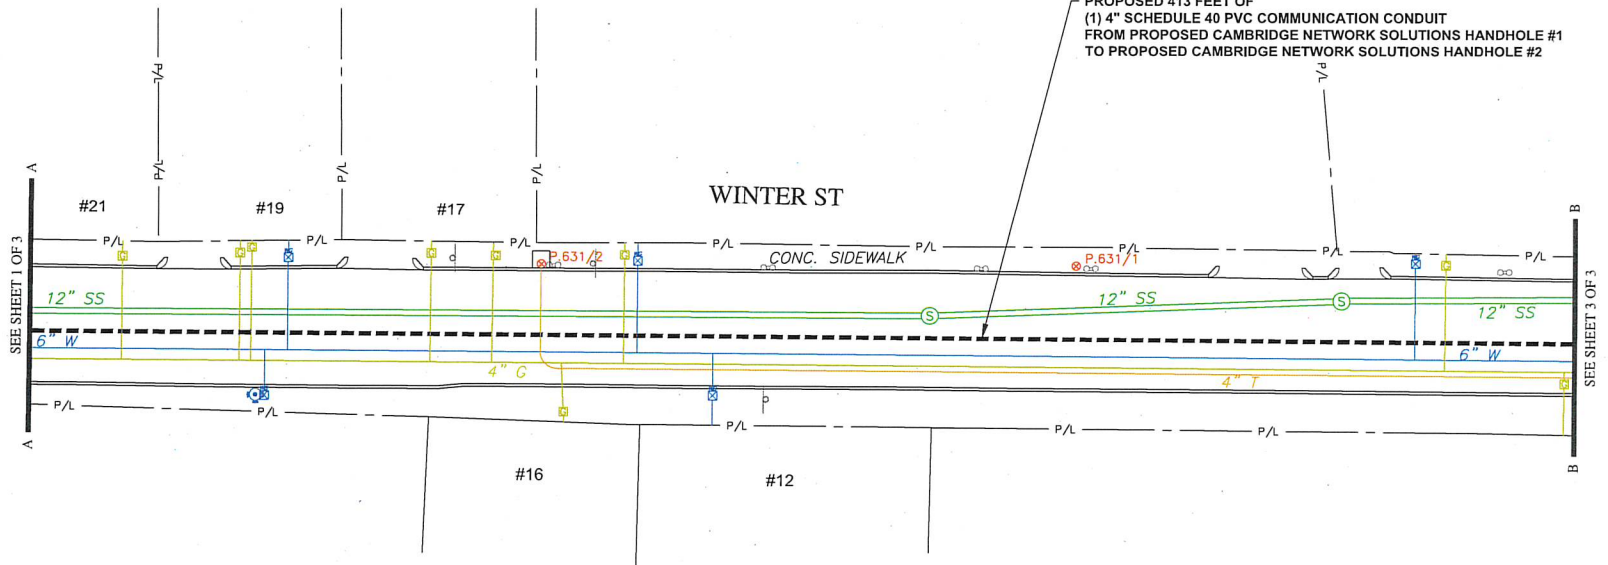

ROADWAY PATCH AND DUCT BANK
INSTALLATION DETAIL
K15

CONSTRUCTION NOTE:
WE WILL CONTRACT VISI-FLASH TO DO THE IMPLEMENTATION OF THE TRAFFIC MANAGEMENT PLANS WHEN AND IF APPROVED.

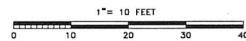

DATE	APPROVED	REVISION

— P/L — PROPERTY LINE — DP — EDGE OF PAVEMENT □ PROPOSED HANDHOLE □ PROPOSED CONDUIT — AS-BUILT CONDUIT	△ PK NAIL △ PARKING METER △ DOUBLE PARKING METER △ HANDICAP RAMP △ STONE BOUND △ HANDHOLE △ STUMP	△ TRAFFIC SIGNAL △ SIGNAL BOX △ RCN MH △ UNKNOWN MH △ GAS GATE △ UNKNOWN GATE △ TREE △ BUSH	△ SEWER MH △ DRAIN MH △ CATCH BASIN △ INLET CATCH BASIN △ TELEPHONE MH △ STEAM MH △ CABLE TV MH	△ MBTA MH △ MONITORING WELL △ HYDRANT △ WATER VALVE △ WATER GATE △ WATER MH △ TRANSFORMER △ SIGN POLE	△ JOINT OWNED POLE △ SOLE OWNED ELEC POLE △ SOLE OWNED TEL POLE △ LIGHT POLE △ ELECTRIC MH △ TRANSFORMER △ SIGN POLE	— W — WATER PIPE — S — SEWER PIPE — D — DRAIN PIPE — T — TELEPHONE PIPE — E — ELECTRIC PIPE — CATV — CATV PIPE — G — GAS PIPE — ST — STEAM PIPE	NOTE: THE LOCATIONS OF EXISTING UNDERGROUND UTILITIES ARE SHOWN IN AN APPROXIMATE WAY ONLY AND HAVE NOT BEEN INDEPENDENTLY VERIFIED BY THE OWNER OR ITS REPRESENTATIVE. THE CONTRACTOR SHALL DETERMINE THE EXACT LOCATION OF ALL EXISTING UTILITIES BEFORE BEGINNING WORK, AND AGREES TO BE FULLY RESPONSIBLE FOR ANY AND ALL DAMAGES WHICH MIGHT BE OCCASIONED BY THE CONTRACTOR'S FAILURE TO EXACTLY LOCATE AND PREPARE ANY AND ALL UNDERGROUND UTILITIES. ALL REPAIRS SHALL BE MADE AT THE CONTRACTOR'S EXPENSE. THE CONTRACTOR IS TO CONTACT "DO SAFE" 72 HOURS PRIOR TO ANY EXCAVATION.
--	--	---	--	---	---	---	---

PREPARED FOR:

CAMBRIDGE
NETWORK SOLUTIONS

PREPARED BY:

FAYNET
ENGINEERING GROUP


TITLE: PROPOSED PLAN	
LOCATION: 27 COLLEGE AVE SCHEMATIC, MA	
CHECKED BY: RM	APPROVED: MP
DRAWN BY: LS	DATE: AUGUST, 2022
SCALE: 1" = 10'	SHEET: 2 OF 3

PROPOSED 1' X 2'
CAMBRIDGE NETWORK SOLUTIONS HANDHOLE #3
(INTERCEPTING EXISTING CONDUIT INTO BUILDING)

PROPOSED 3' X 3'
CAMBRIDGE NETWORK SOLUTIONS
HANDHOLE #2


PROPOSED 200 FEET OF
(1) 4" SCHEDULE 40 PVC COMMUNICATION CONDUIT
FROM PROPOSED CAMBRIDGE NETWORK SOLUTIONS HANDHOLE #2
TO PROPOSED CAMBRIDGE NETWORK SOLUTIONS HANDHOLE #3

CONSTRUCTION NOTE:
WE WILL CONTRACT VISI-FLASH TO DO THE
IMPLEMENTATION OF THE TRAFFIC
MANAGEMENT PLANS WHEN AND IF
APPROVED.

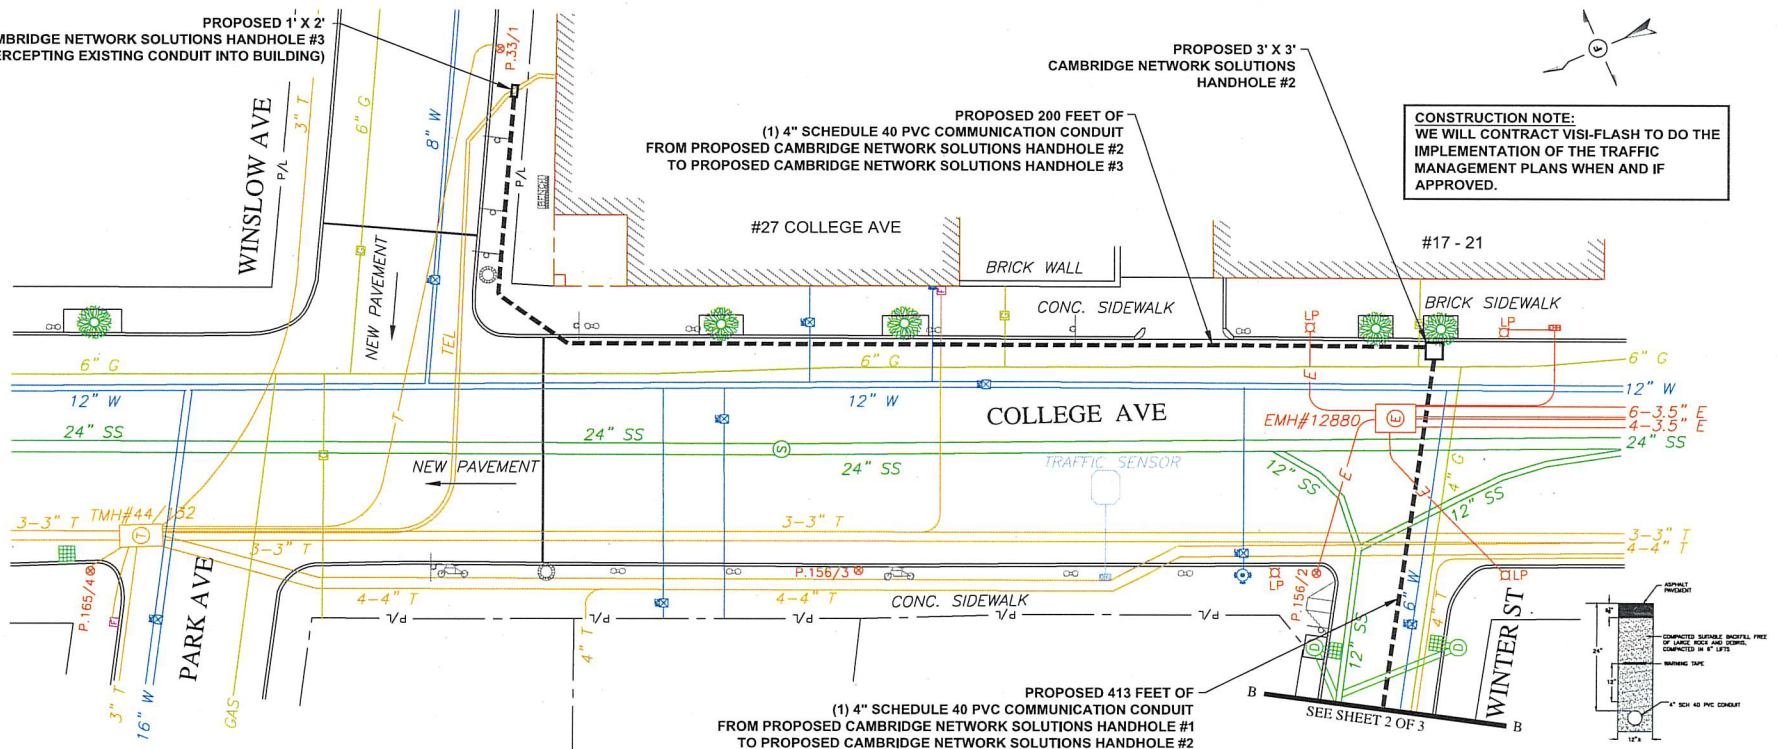


GENERAL NOTES


1. THE LOCATION OF EXISTING UNDERGROUND UTILITIES ARE SHOWN BY AN APPROXIMATE WAY ONLY. THEY HAVE NOT BEEN INDEPENDENTLY VERIFIED BY THE OWNER OR THEIR REPRESENTATIVE. THE CONTRACTOR WILL BE FULLY RESPONSIBLE FOR THE EXACT LOCATION OF ALL EXISTING UTILITIES BEFORE COMMENCING WORK. THE CONTRACTOR WILL BE FULLY RESPONSIBLE FOR ALL DAMAGES WHICH MIGHT BE CAUSED BY THE CONTRACTOR'S FAILURE TO EXACTLY LOCATE ALL UNDERGROUND UTILITIES.
2. IF AN EXISTING UTILITY IS FOUND TO HAVE CAUSED A CONFLICT WITH THE PROPOSED WORK, AS IN THE LOCATION, ELEVATION AND SIZE OF THE UTILITY, IT SHOULD BE ACCURATELY DETERMINED WITHOUT DELAY BY THE CONTRACTOR. THE INFORMATION SHOULD THEN BE FORWARDED TO THE ENGINEER TO RESOLVE THE CONFLICT.
3. THE CONTRACTOR SHOULD MAINTAIN A SEPARATION OF 18 INCHES MIN. WHEN CROSSING EXISTING WATER FACILITIES.
4. THE CONTRACTOR WILL MAKE ALL OF THE ARRANGEMENTS FOR THE ADJUSTMENT OF ALL UTILITIES, PRIVATE AND PUBLIC.
5. THE CONTRACTOR SHOULD NOT DISTURB PUBLIC TREES AND SHRUBS.
6. AREAS OUTSIDE THE LIMITS OF PROPOSED WORK, DISTURBED BY THE CONTRACTOR'S OPERATIONS WILL BE RESTORED BY THE CONTRACTOR TO THEIR ORIGINAL CONDITION AT NO EXPENSE TO THE OWNER.
7. THE CONTRACTOR WILL BE RESPONSIBLE FOR PLACING AND MAINTAINING TEMPORARY RESURFACING OR PLATING FOR ALL EXCAVATIONS ON PAVED STREETS AND SIDEWALKS UNTIL PERMANENT RESURFACING IS COMPLETE.
8. JOINTS BETWEEN NEW BITUMINOUS CONCRETE ROADWAY PAVEMENT AND SAW CUT EXISTING PAVEMENT SHOULD BE SEALED WITH BITUMEN AND PROPERLY BACK SANDED.
9. THE CONTRACTOR SHOULD PROTECT AND SUPPORT ALL EXISTING UTILITY LINES THAT BECOME EXPOSED DUE TO EXCAVATION.
10. THE CONTRACTOR WILL REPLACE ALL DISTURBED TRAFFIC SIGNAL LOOP DETECTORS TO A PROPER WORKING CONDITION AS REQUIRED BY THE MOST RECENT STANDARDS OF THE MUNICIPAL TRAFFIC DEPARTMENT.
11. ALL EXISTING STATE, COUNTY, CITY, TOWN LOCATION AND PRIVATE PROPERTY LINES HAVE BEEN USED FROM AVAILABLE INFORMATION. THEIR EXACT LOCATIONS ARE NOT GUARANTEED.
12. THE CONTRACTOR WILL REPLACE ALL PAVEMENT MARKINGS IN THEIR ENTIRETY THAT HAS BEEN DAMAGED BY TRENCH EXCAVATION OR OPERATIONS USING SIMILAR COLOR AND SIZE THERMOPLASTIC MARKINGS.

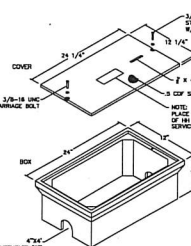


TYPICAL 12'X24' HANDHOLE

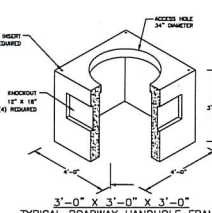

TYPICAL ROADWAY HANDHOLE FRAME

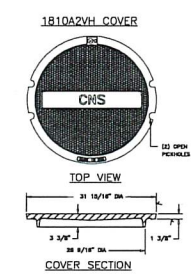

COVER SECTION

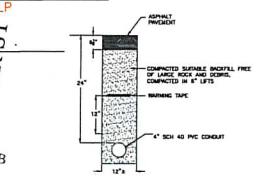

ROADWAY PATCH AND DUCT BANK
INSTALLATION DETAIL

DATE	APPROVED	REVISION

UNDERGROUND SERVICE ALERT 1-888-DIG-SAFE (344-7233) CALL BEFORE YOU DIG 72 HOURS NOTICE REQUIRED	PROPERTY LINE EDGE OF PAVEMENT PROPOSED HANDHOLE PROPOSED CONDUIT AS-BUILT CONDUIT	PK NAIL PARKING METER DOUBLE PARKING METER HANDCAP RAMP STONE BOUND HANDHOLE STUMP	TRAFFIC SIGNAL TRAFFIC BOX RGN MH UNKNOWN MH GAS GATE UNKNOWN GATE TREE BUSH	SEWER MH DRAIN MH CATCH BASIN INLET CATCH BASIN TELEPHONE MH STEAM MH CABLE TV MH	LEGEND MBTA MH MONITORING WELL HYDRANT WATER VALVE WATER GATE WATER MH WATER METER	JOINT OWNED POLE SOLE OWNED ELEC POLE SOLE OWNED TEL POLE LIGHT POLE ELECTRIC MH TRANSFORMER SIGN POLE	W WATER PIPE S SEWER PIPE D DRAIN PIPE T TELEPHONE PIPE E ELECTRIC PIPE CATV CATV PIPE G GAS PIPE ST STEAM PIPE	NOTE: THE LOCATIONS OF EXISTING UNDERGROUND UTILITIES ARE SHOWN IN AN APPROXIMATE WAY ONLY AND HAVE NOT BEEN INDEPENDENTLY VERIFIED BY THE OWNER OR ITS REPRESENTATIVE. THE CONTRACTOR SHALL DETERMINE THE EXACT LOCATION OF ALL EXISTING UTILITIES BEFORE BEGINNING WORK AND AGREES TO BE FULLY RESPONSIBLE FOR ANY AND ALL DAMAGES WHICH MIGHT BE OCCASIONED BY THE CONTRACTOR'S FAILURE TO EXACTLY LOCATE AND PROTECT ANY AND ALL EXISTING UNDERGROUND UTILITIES. THE CONTRACTOR SHALL MAKE AT THE CONTRACTOR'S EXPENSE, THE CONTRACTOR IS TO CONTACT "DIG SAFE" 72 HOURS PRIOR TO ANY EXCAVATION.	PREPARED FOR: CAMBRIDGE NETWORK SOLUTIONS PREPARED BY: FAYNET ENGINEERING GROUP	TITLE: PROPOSED PLAN LOCATION: 27 COLLEGE AVE SOMERVILLE, MA CHECKED BY: RM APPROVED: MP DRAWN BY: LS DATE: AUGUST, 2022 SCALE: 1" = 10' SHEET: 3 OF 3
---	---	---	---	--	---	---	--	--	---	---

Location:
16/ B/ 52/ /
57 HOLLAND ST
Owner:
OSULLIVAN PATRICK J TRUSTEE
DEV TRUST
65 HOLLAND ST
SOMERVILLE, MA 02144

Location:
21/ A/ 10/ /
30 COLLEGE AVE
Owner:
RIZKALLAH MOUHAB Z
30 COLLEGE AVE
SOMERVILLE, MA 02144

Location:
21/ A/ 22/ A/
51 HOLLAND ST
Owner:
CHERNIN DAVID A TRUSTEE
THE CHERNIN FAMILY TRUST
24 PONTIAC RD
NEWTON, MA 02468

Location:
21/ F/ 1/ /
29 HOLLAND ST
Owner:
BLUMSACK DAVID E TRUSTEE
29 HOLLAND ST REALTY TRUST
PO BOX 440433
SOMERVILLE, MA 02144

Location:
21/ A/ 15/ /
17 WINTER ST
Owner:
KING ELIZABETH J FOR LIFE &
KING FAMILY TRUST DIRUSSO C
17 WINTER ST
SOMERVILLE, MA 02144

Location:
21/ A/ 18/ /
23 WINTER ST
Owner:
MILLER ROBYN & SARKISIAN G
TRUSTEES
23 WINTER STREET REALTY TRUST
12 KEITH RD
WAYLAND, MA 01778

Location:
21/ A/ 23/ /
3 WALLACE ST
Owner:
SWITKES MICHAEL
STELLMAN EMMA D
3 WALLACE ST
SOMERVILLE, MA 02144

Location:
21/ B/ 1/ /
27 COLLEGE AVE
Owner:
SOMERVILLE HOUSING AUTHORITY
30 MEMORIAL RD
SOMERVILLE, MA 02145

Location:
21/ F/ 2/ 202/
17 HOLLAND ST #202
Owner:
HOLLAND STREET DAVIS SQUARE LLC
S/O FARHI SAMOUIL
17 HOLLAND ST#2
SOMERVILLE, MA 02144

Location:
17/ D/ 20/ /
40 HOLLAND ST
Owner:
GAHC3SOMERVILLE MA MOB LLC
C/O GRIFFIN-AMERICAN HEALTHCARE
REIT III
18191 VON KARMAN AVE #300
IRVINE, CA 92612

Location:
21/ A/ 11/ /
20 COLLEGE AVE
Owner:
NOLAN ROSEMARY TRSTEE
C/O SILLARI REALTY CORP
PO BOX 440361
SOMERVILLE, MA 02144

Location:
21/ A/ 22/ B/
49 HOLLAND ST
Owner:
CHERNIN DAVID A TRUSTEE
THE CHERNIN FAMILY TRUST
24 PONTIAC RD
NEWTON, MA 02468

Location:
21/ F/ 5/ /
35 DAVIS SQ
Owner:
NOLAN ROSEMARY TRSTEE
TARA II REALTY TRUST
99 ALBION ST
SOMERVILLE, MA 02144

Location:
21/ A/ 16/ /
19 WINTER ST
Owner:
LACOURT REALTY LLC
30 COLLEGE AVE
SOMERVILLE, MA 02144

Location:
21/ A/ 19/ /
27 WINTER ST
Owner:
ADAMS ROBERT E JR
27 WINTER ST
SOMERVILLE, MA 02144

Location:
21/ F/ 3/ /
16 WINTER ST
Owner:
TRUST SALVATORE SILLARI FAMILY
P.O. BOX 440-361
SOMERVILLE, MA 02144

Location:
17/ D/ 3/ /
56A HOLLAND ST
Owner:
CITY OF SOMERVILLE
BUENA VISTA PKG LOT
93 HIGHLAND AVE
SOMERVILLE, MA 02143

Location:
21/ F/ 2/ 203/
17 HOLLAND ST #203
Owner:
HOLLAND STREET DAVIS SQUARE LLC
11 JEFFERYS NECK
IPSWICH, MA 01938

Location:
21/ A/ 3/ /
20R PARK AVE
Owner:
MILLER ROBYN & SARKISIAN G
TRUSTEES
16-20 PARK AVENUE REALTY TRUST
12 KEITH RD
WAYLAND, MA 01778

Location:
21/ A/ 21/ /
43 HOLLAND ST
Owner:
43 HOLLAND STREET LLC
ORNELLA CENTOFANTI
43 HOLLAND ST
SOMERVILLE, MA 02155

Location:
21/ B/ 12/ /
17 COLLEGE AVE
Owner:
CONNOLLY JOHN M & GAIL F TRS
ARASIAN REALTY TRUST
17 WINSLOW AVE
SOMERVILLE, MA 02144

Location:
21/ A/ 4/ /
14 PARK AVE
Owner:
WALLIS VICTOR
HEDGES INEZ K.
14 PARK AVE
SOMERVILLE, MA 02144-1942

Location:
21/ A/ 17/ /
21 WINTER ST
Owner:
BROWN JAMES W & JANE
21 WINTER ST
SOMERVILLE, MA 02144

Location:
21/ A/ 20/ /
31 WINTER ST
Owner:
MILLER ROBYN & SARKISIAN G
TRUSTEES
31 WINTER STREET REALTY TRUST
12 KEITH RD
WAYLAND, MA 01778

Location:
21/ F/ 4/ /
12 WINTER ST
Owner:
NOLAN ROSEMARY TRSTEE
C/O SILLARI REALTY CORP
PO BOX 440361
SOMERVILLE, MA 02144

Location:
21/ F/ 2/ 201/
17 HOLLAND ST #201
Owner:
HOLLAND STREET DAVIS SQUARE
LLC
S/O GOIS NICOLE & IVON
17 HOLLAND ST #201
SOMERVILLE, MA 02144

Location:
21/ F/ 2/ 301/
17 HOLLAND ST #301
Owner:
HOLLAND STREET DAVIS SQUARE
LLC
11 JEFFREYS NECK
IPSWICH, MA 01938

Location:
21/ F/ 2/ 302/
17 HOLLAND ST #302
Owner:
TSAI PO-AN
17 HOLLAND ST 302
SOMERVILLE, MA 02144

Location:
21/ F/ 2/ 01/
17-27 HOLLAND ST #01
Owner:
JTD 17 HOLLAND LLC
9 HOLLAND ST
SOMERVILLE, MA 02144

Location:
21/ F/ 2/ 303/
17 HOLLAND ST #303
Owner:
HOLLAND STREET DAVIS SQUARE LLC
11 JEFFEREYS NECK
IPSWICH, MA 01938

Location:
21/ F/ 2/ 02/
17-27 HOLLAND ST #02
Owner:
JTD 17 HOLLAND LLC
C/O CARLA DE LELLIS
1501 HAMPTON ST
RICHMOND, VA 23220

Location:
21/ F/ 2/ 401/
17 HOLLAND ST #401
Owner:
SINGH ARUNDEEP & PASALIS DINA
17 HOLLAND ST 401
SOMERVILLE, MA 02144