

ALD. NIENBERGANG
UTILITY CONTACT



CITY OF SOMERVILLE, MASSACHUSETTS
CITY CLERK'S OFFICE

JOSEPH A. CURTATONE
MAYOR

JOHN J. LONG
CITY CLERK

September 18, 2017

NOTICE

You are hereby notified that the Board of Aldermen will hold a Public Hearing on the following Petition. You are receiving this Notice because the Petitioner has reported that you own property that abuts the work that is being proposed. You and other members of the public are invited to attend and be heard at this Hearing.

PETITION: AT&T seeks a Grant of Location to install two 4" conduits about 124 feet from Winchester Street at the Medford Line to existing Verizon manhole #44/331.

PLACE: Aldermanic Chambers, 2nd Floor, City Hall, 93 Highland Avenue.

TIME: Thursday, September 28, 2017, at 7:00 PM.

PURPOSE: This work is necessary for AT&T to relocate existing facilities in connection with the MBTA Green Line Extension.

John J. Long
City Clerk



CITY OF SOMERVILLE, MASSACHUSETTS

DEPARTMENT OF PUBLIC WORKS

JOSEPH A. CURTATONE
MAYOR

STAN KOTY
Commissioner

RICK WILLETTE
Director of Operations

September 14, 2017

The Honorable Board of Aldermen
City Hall
93 Highland Avenue
Somerville MA, 02143

**RE: Grant of Location
TC Systems, Inc.
Winchester Street & Broadway**

Dear Board Members:

Preliminary approval is recommended for the petition and plan of TC Systems, Inc. to install 124 feet of (2) 4 inch PVC conduit. The conduit will be laid in Winchester Street and Broadway, Winchester Street and Broadway are public ways in Somerville, MA

This recommendation is made with reference to Siena Engineering's letter of September 7, 2017 and plan of June 2, 2017 upon stipulation that the Grant of Location is subject to: a reservation of rescission by the Board of Aldermen; indemnification of the City for all liability arising from said Grant; all permit procedures, conditions and approvals of municipal utilities; protection of existing infrastructure; and complete surface repair, restoration and maintenance. A public hearing will be required.

Respectfully requested,
Department of Public Works


Stan Koty, Commissioner



CITY OF SOMERVILLE

Commonwealth of Massachusetts

93 Highland Avenue

Somerville, MA 02143

(617) 625-6600

BUSINESS LICENSE APPLICATION - Grant of Location

File #: 17-016401

License #: BL17-000127

Address: 93 HIGHLAND AVE

Licensee: Hayleigh Walker Siena Engineering Group Inc.

DBA Name:

Business Ownership Type: Corporation

Legal Name of Entity: AT&T corp.

Owners/Officers: Randall L. Stephenson, , ,

License Information:

Grant of location issued to: AT&T Corp.

Describe the reason for the work, and the intended beneficiaries: TC Systems is proposing to install conduit and fiber cable on Broadway and Winchester Street in order to relocate facilities currently in conflict with the construction of the MBTA Green Line Extension Project.

Insert here the same detailed description of the work as appears in the attached Grant of Location Order: Winchester Street, from the Medford/Somerville city line to intersection of Broadway Street, two (2), 4-inch PVC conduits, approximately 72-feet in length. Broadway, from the intersection of Broadway Street to the existing Verizon manhole #44/331, two (2), 4-inch PVC conduits, approximately 50-feet in length.

Approval Conditions:

September 7, 2017

Mr. John Long
City Clerk
Somerville City Hall
93 Highland Ave
Somerville, MA 02143

2017 SEP 12 A 11:45

CITY CLERK'S OFFICE
SOMERVILLE, MA

**RE: AT&T
Petition for Grant of Location
Winchester Street & Broadway**


Dear Mr. Long:

On behalf of AT&T Corp., please find enclosed a petition, order, abutter labels, drawings and a check in the amount of \$605.00 associated with a petition for Grant of Location. TC Systems is proposing to install conduit and fiber cable on Broadway and Winchester Street in order to relocate facilities currently in conflict with the construction of the MBTA Green Line Extension Project. Would you please present this information to the Board of Aldermen, with the intent of placing the matter on the Agenda of the next available Public Hearing?

Should you have any questions or require additional information, please contact me at 781-221-8400 x7023 or Hayleigh.Walker@sienaengineeringgroup.com

Sincerely,

SIENA ENGINEERING GROUP, INC.

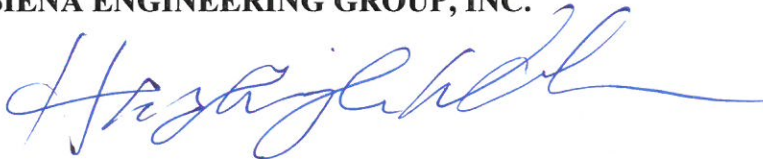

Hayleigh Walker
Administrative Assistant

Enclosures

Cc: DPW Engineering Division
DPW Highway, Lights and Lines Division
M. Burkhart (AT&T)

**PETITION FOR GRANT OF LOCATION FOR
WIRES, CABLES, POLES, PIERS, ABUTMENTS, CONDUITS OR FIXTURES**

**City of Somerville, Massachusetts
In Board of Aldermen**

Date September 7th 2017

RESPECTFULLY REPRESENTS **AT&T Corp.**, (hereinafter known as the PETITIONER), that it desires to construct upon, along, under or across the public way(s) of the City of Somerville, wires, cables, poles, piers, abutments, conduits or fixtures.

WHEREFORE, the PETITIONER prays that, after due notice and public hearing as provided by law, the Board of Aldermen may by Order grant to the PETITIONER permission to construct, in accordance with plan(s) dated June 2, 2017, the following:

Winchester Street, from the Medford/Somerville city line to intersection of Broadway Street, two (2), 4-inch PVC conduits, approximately 72-feet in length.

Broadway, from the intersection of Broadway Street to the existing Verizon manhole #44/331, two (2), 4-inch PVC conduits, approximately 50-feet in length.

The PETITIONER understands and agrees that:

1. PETITIONER shall locate and complete all work as specified and approved by the City.
2. PETITIONER shall comply with the requirements of existing ordinances and such as may hereafter be adopted governing the construction.
3. PETITIONER shall perform all work to the requirements and satisfaction of the Department of Public Works or other such officer(s) as may be hereafter appointed by the City.

For the PETITIONER:

Signature: _____

Name: Hayleigh Walker

Title: Authorized Agent for AT&T Corp

Mailing Address: 139 Bacon Pond Road Woodbury, CT 06798

Telephone: 781-221-8400 x7023

Date: September 7, 2017

**ORDER FOR GRANT OF LOCATION FOR
WIRES, CABLES, POLES, PIERS, ABUTMENTS, CONDUITS OR FIXTURES**

**City of Somerville, Massachusetts
In Board of Aldermen**

WHEREAS, **AT&T Corp.**, (hereinafter known as the PETITIONER) has petitioned for permission to construct upon, along, under or across the public way(s) of the City of Somerville, the following (describe work):

Winchester Street, from the Medford/Somerville city line to intersection of Broadway Street, two (2), 4-inch PVC conduits, approximately 72-feet in length.

Broadway, from the intersection of Broadway Street to the existing Verizon manhole #44/331, two (2), 4-inch PVC conduits, approximately 50-feet in length.

AND WHEREAS, notice has been given and a hearing held on said petition as provided by law; NOW THEREFORE BE IT

ORDERED that the PETITIONER be and hereby is granted permission by the Board of Aldermen to complete the construction described above, all in accordance with the following conditions:

1. PETITIONER shall locate and complete all work as shown by plan(s) dated June 2, 2017 and as may have been amended by the City.
2. PETITIONER shall comply with the requirements of existing ordinances and such as may hereafter be adopted governing the construction.
3. PETITIONER shall perform all work to the requirements and satisfaction of the Department of Public Works or other such officer(s) as may be hereafter appointed by the City.

Approved by the Board of Aldermen on the _____ day of _____, 20____,

A True Record. Attest:_____ Date:_____

City Clerk


Certificate

I hereby certify that the foregoing Order was adopted by the Board of Aldermen on the _____ day of _____, 20____, after due notice and public hearing as prescribed by Section 22 of Chapter 166 of the General Laws and any additions or amendments thereto, said public hearing held in said City on the _____ day of _____, 20____, and recorded with the records of Grant of Location Orders of said City, in Book _____, Page _____.

Certified. Attest:_____ Date:_____

City Clerk

TC SYSTEMS, INC
An Affiliate of **AT&T**

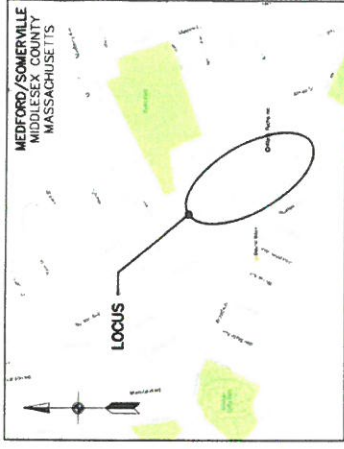

VICINITY MAP
NOT TO SCALE

PROPOSED CONDUIT PLACEMENT WINCHESTER STREET MEDFORD & SOMERVILLE, MA

CONDUIT CONSTRUCTION PLANS
MIDDLESEX COUNTY
PERMIT ISSUE
JUNE 2, 2017




SIENA
ENGINEERING GROUP, INC.


50 Mall Road, Suite 203, Burlington, MA 01803
p 781.221.8400 f 781.221.7117

PRELIMINARY
NOT FOR CONSTRUCTION

DATE: 1.10.17	PROJECT: 17-001	SCALE: 1" = 20'
PRELIMINARY NOT FOR CONSTRUCTION		
811 Call before you dig.		
AT&T PROPRIETARY (Internal Use Only)		
Not for disclosure outside the AT&T company or its subsidiaries without written agreement.		
2017 AT&T Intellectual Property. All Rights Reserved.		
KEEP PROPRIETARY: All information contained herein is the property of AT&T Knowledge Ventures, L.P. and its subsidiaries. No part of this document may be reproduced, stored in a retrieval system, or transmitted in any form or by any means, electronic, mechanical, photocopying, recording, or by any information storage and retrieval system, without the prior written permission of AT&T Knowledge Ventures, L.P. or its subsidiaries. This document is provided for informational purposes only and is not intended to be used for any other purpose. It is not to be used for any other purpose without the prior written permission of AT&T Knowledge Ventures, L.P. or its subsidiaries.		
TC SYSTEMS, INC. An Affiliate of AT&T		
SIENA PROPRIETARY ENGINEERING		
PROJECT NUMBER: 17-001		
DATE: 1.10.17		
SCALE: 1" = 20'		
BROADWAY AT WINCHESTER ST MEDFORD & SOMERVILLE, MA MIDDLESEX COUNTY		
PROPOSED CONDUIT PLACEMENT PLAN		
DN004		

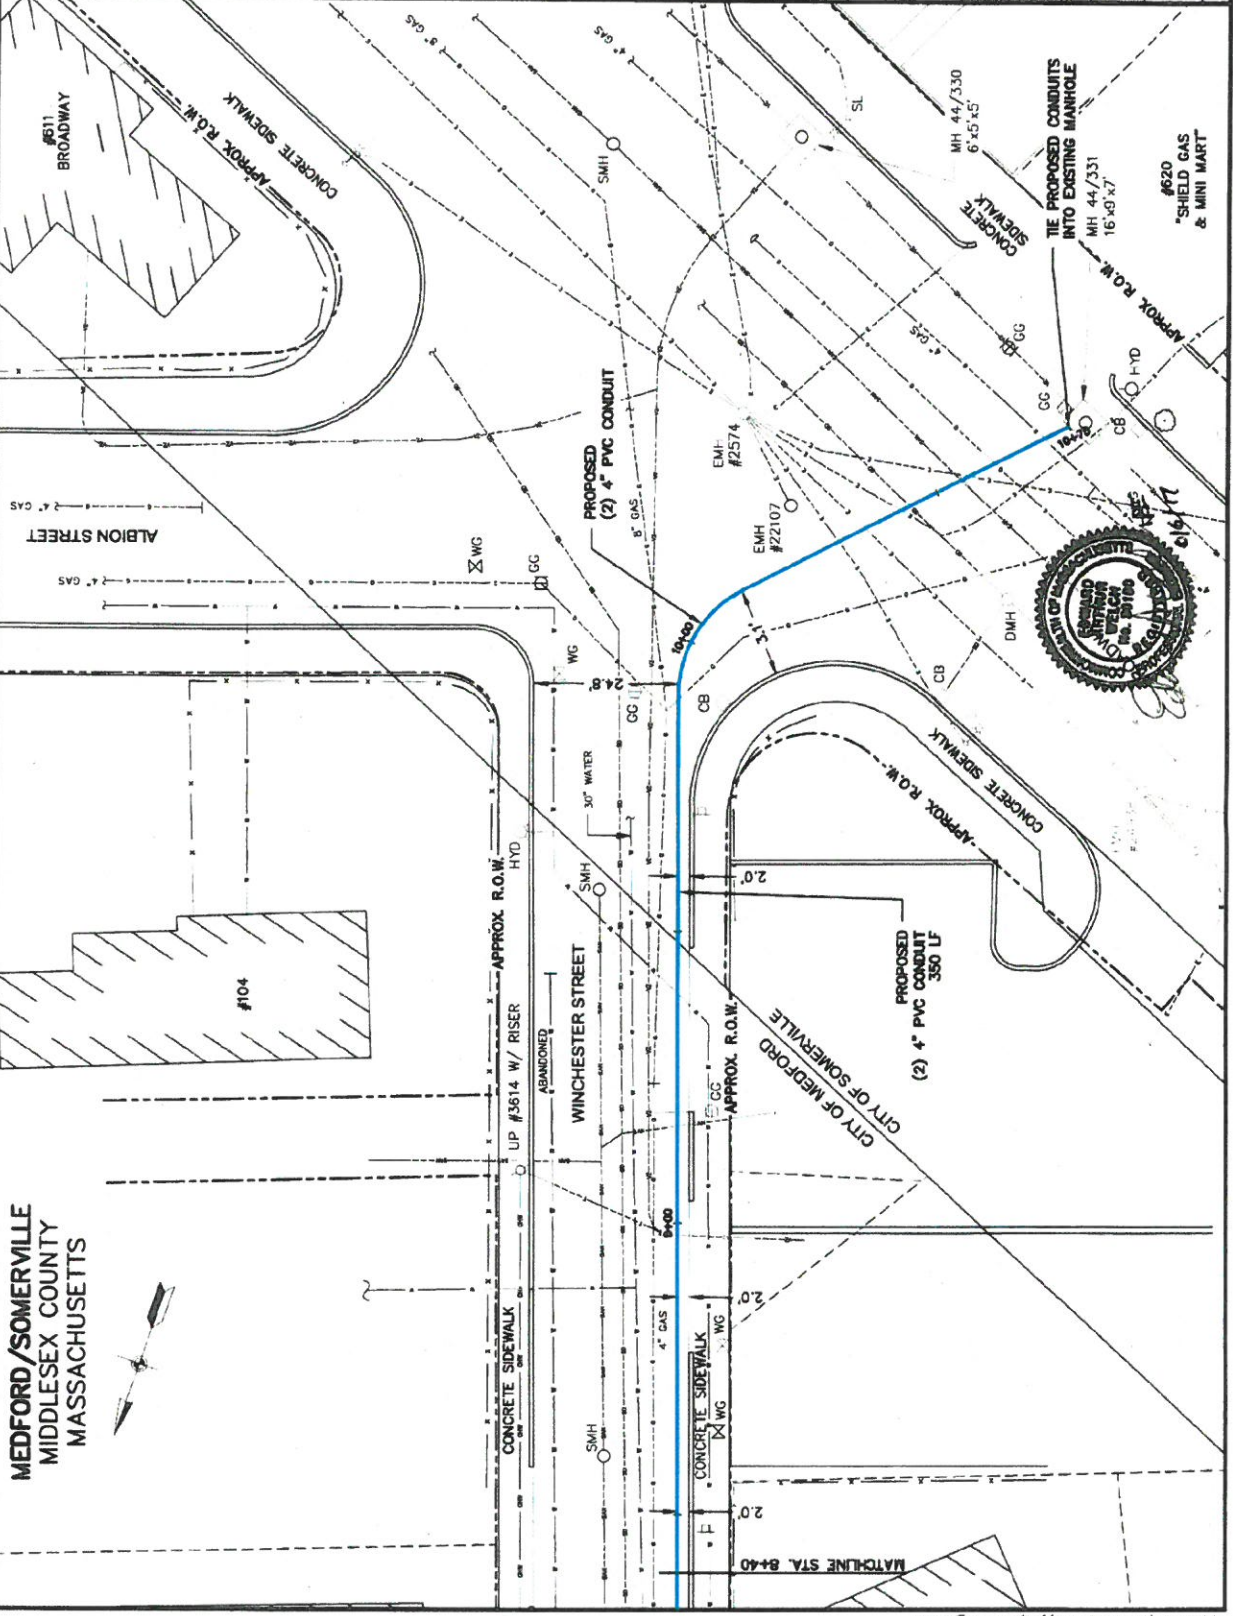

SIENA ENGINEERING GROUP, INC.
 15-45-000 Winchester Avenue, Suite 200
 Medford, MA 02155
 Prepared: June 2, 2017 - 11:30 AM by Joseph Connor - SIENA-130
 Edited: May 26, 2017 - 1:30 PM
 15-45-000 Winchester Avenue, Suite 200

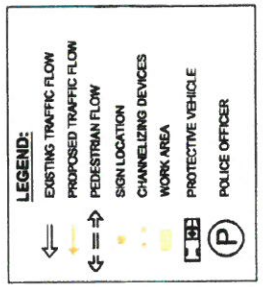

BUFFER DATA										
LONGITUDINAL BUFFER SPACE = B										
SPEED (MPH)	25	30	35	40	45	50	55	60	65	70
LENGTH (feet)	155	200	250	300	365	380	425	468	470	485
PROTECTIVE VEHICLE WITH TMA ROLL AHEAD DISTANCE										750
PROTECTIVE VEHICLE WITH TMA ROLL AHEAD DISTANCE										845
TYPICAL PROTECTIVE VEHICLE TYPE WITH TMA										STATIONARY OPERATION
TYPICAL PROTECTIVE VEHICLE TYPE WITH TMA										OPERATION (feet)
MINIMUM WEIGHT 15,000 LBS. (MAXIMUM WEIGHT SHALL BE IN ACCORDANCE WITH MANUFACTURER'S RECOMMENDATION)										30 MIN.
4 WAY DUMP TRUCK, SERVING TRUCK FLAT BED, STOPPING DISTANCE ASSUMES DRY PAVEMENT										
* A PROTECTIVE VEHICLE IS RECOMMENDED REGARDLESS IF A TMA IS AVAILABLE. IF NO TMA IS USED, THE PROTECTIVE VEHICLE SHALL BE STRATEGICALLY LOCATED TO PROVIDE A SHIELD BARRIER AND NO ROLL AHEAD DISTANCE IS SPECIFIED.										

Petition for Grant of Location: Winchester Street and Broadway

600 Broadway #A
Map 27-Block M-Lot 4
FALFAN HIRAM & DEBORAH
600 BROADWAY #A
SOMERVILLE, MA 02144

600 Broadway #B
Map 27-Block M-Lot 4
GANINO ANDREA
600 BROADWAY UNIT B
SOMERVILLE, MA 02144

600 Broadway #C
Map 27-Block M-Lot 4
600 BROADWAY LLC
400 TRADE CENTER #5900
WOBURN, MA 01801

602 Broadway
Map 27-Block M-Lot 3
SUTHAR KENNETH B & CLAIRE F
PO BOX 440036
SOMERVILLE, MA 02144

604 Broadway
Map 27-Block M-Lot 2
DA SILVA NEUZA G
606 BROADWAY
SOMERVILLE, MA 02144

605 Broadway
Map 27-Block C-Lot 2
CORREIA JR DELMIRO
605 BROADWAY
SOMERVILLE, MA 02144

608 Broadway
Map 27-Block M-Lot 1
GAO JING
LUI LI
608 BROADWAY
SOMERVILLE, MA 02144

611 Broadway #1
Map 27-Block C-Lot 1
GILLIS DUSTIN J & CHENG TING TING
611 BROADWAY #1
SOMERVILLE, MA 02144

611 Broadway #2
Map 27-Block C-Lot 1
CENCI MICHAEL J & DEBRAH R
611 BROADWAY #2
SOMERVILLE, MA 02144

616 Broadway
Map 27-Block L-Lot 3
DISABLED AMERICAN VETERANS OF
WAR CHAPTER 27 GERALD P MAHONE
616 BROADWAY
SOMERVILLE, MA 02145

620 Broadway
Map 27-Block L-Lot 2
SOMERVILLE CITGO INC
239 PLEASANT ST
ARLINGTON, MA 02474

645 Broadway
Map 27-Block B-Lot 5
DIALYSIS CLINIC INC
C/O DAVID COX
1633 CHURCH ST SUITE 500
NASHVILLE, TN 37203

647 Broadway
Map 27-Block B-Lot 4
MBTA
C/O MARK DOYLE R E DIRECTOR
10 PARK PLAZA SUITE 5720
BOSTON, MA 02116