



CITY OF SOMERVILLE
Commonwealth of Massachusetts
93 Highland Avenue
Somerville, MA 02143
(617) 625-6600

BUSINESS LICENSE APPLICATION - Grant of Location

File #: 19-017960

License #: BL19-000128

Address: 17 ELMWOOD ST

Licensee: Joanne Callender NSTAR Electric d/b/a/ Eversource Energy

DBA Name: NSTAR Electric

Business Ownership Type: Corporation

Legal Name of Entity: Eversource Energy

Owners/Officers: James Judge, , ,

License Information:

Grant of location issued to: Eversource Energy

Describe the reason for the work, and the intended beneficiaries: CUSTOMER REQUESTING NEW UG SERVICE, 120/240V, 400AMPS, 1PH FOR 3 UN

Insert here the same detailed description of the work as appears in the attached Grant of Location Order: Elmwood North from pole 113/3, approximately 553 feet southwest of Holland Street, install approximately 44 feet conduit to a point of pickup at 17 Elmwood Street.

Approval Conditions:

Approved By:

John J. Long, Approved

Karla Cuarezma, Approved

John J. Long, Approved

Utility
+
Katjana Ballantyne



CITY OF SOMERVILLE, MASSACHUSETTS
CITY CLERK'S OFFICE
JOSEPH A. CURTATONE
MAYOR

JOHN J. LONG
CITY CLERK

October 2, 2019

NOTICE OF PUBLIC HEARING

You are hereby notified that the Somerville City Council will hold a Public Hearing on the following Petition. You are receiving this Notice because the Petitioner has reported that you own property that abuts the work that is being proposed. You and other members of the public are invited to attend and be heard at this Hearing. If you are unable to attend, you may send written comments by US mail or by email to my attention, but they must arrive no later than 12 Noon on the day of the Hearing, in order to be sure they are conveyed to the Council.

PETITION: Eversource (NStar Electric) is applying for a Grant of Location to install 44 feet of conduit in Elmwood Street, from Utility Pole 1 1/3 to a point of pickup at 17 Elmwood Street.

PLACE: City Council Chamber, 2nd Floor, City Hall, 93 Highland Avenue, Somerville.

TIME: Thursday, October 10, 2019, at 7:00 PM.

PURPOSE: The work is necessary to improve service to 17 Elmwood Street.

John J. Long
City Clerk

W.O. #2336478

EVERSOURCE

101 Linwood Street
Somerville, MA 02143

September 11, 2019

John Long
Office of the City Clerk
93 Highland Avenue
Somerville, MA 02143

Re: Elmwood Street
Somerville, MA
W.O. #2336478


Dear Sir:

The NSTAR Electric Company d/b/a Eversource Energy, respectfully requests a Grant of Location to install approximately 44 feet of conduit in Elmwood Street.

This work is necessary to supply service to 17 Elmwood Street.

Thank you for your prompt attention to this request. If you have any questions, please call Jacqueline Duffy, Right of Way Agent, 617-629-3204.

Very truly yours,


Kelly-Ann Correia,
Supervisor

KC/jc

cc: Highway Department
Engineering Department

ORDER FOR LOCATION FOR CONDUITS AND MANHOLES

City of Somerville Massachusetts, September 11, 2019

In City Council

WHEREAS, NSTAR ELECTRIC COMPANY d/b/a Eversource Energy has petitioned for permission to construct a line for the transmission of electricity for lighting, heating, or power under the public way or ways of the City hereinafter specified, and notice has been given and a hearing held on said petition as provided by law.

It is ORDERED that NSTAR ELECTRIC COMPANY d/b/a Eversource Energy be and hereby is granted permission to construct, and a location for, such a line of conduits and manholes with the necessary wires and cables therein under the following public way or ways of said City:

Elmwood - North from pole 113/3, approximately 553 feet southwest of Holland Street, install approximately 44 feet conduit.

WO# 2336478

All construction work under this Order shall be in accordance with the following conditions:

1. Conduits and manholes shall be located as shown on made by A. DeBenedictis plan dated September 03, 2019.
 2. Said Company shall comply with the requirements of existing ordinances and such as may hereafter be adopted governing the construction and maintenance of conduits and manholes.
 3. All work shall be done to satisfaction of the City Council or such officer or officers as it may appoint to supervise the work.
- A True Record.

Attest: _____ City Clerk

Approved _____ 2019

Mayor

CERTIFICATE

I hereby certify that the foregoing Order was adopted after due notice and public hearing as prescribed by Section 22 of Chapter 166 of the General Laws (Ter. Ed.) and any additions thereto or amendments thereof, to wit:--after written notice of the time and place of the hearing mailed at least seven days prior to the date of the hearing by the City Clerk to all owners of real estate abutting upon that part of the way or ways upon, along or across which the line is to be constructed under said Order, as determined by the last preceding assessment for taxation and a public hearing held on the _____ day of _____ 2019.

City Clerk

CERTIFICATE

I hereby certify that the foregoing are true copies of the Order City Council of the City of Somerville Massachusetts duly adopted on the _____ day of _____, 2019 and recorded with the records of location Orders of Said City. Book _____ Page _____ and of the certificate of notice of hearing thereon required by Section 22 of Chapter 166 of the General Laws (Ter. Ed.), and any additions thereto or amendments thereof, as the same appear of record.

Attest:

**PETITION OF NSTAR ELECTRIC COMPANY d/b/a EVERSOURCE ENERGY
FOR LOCATION FOR CONDUITS AND MANHOLES**

To the City Council Of the City of Somerville, Massachusetts:

Respectfully represent NSTAR ELECTRIC COMPANY d/b/a Eversource a company incorporated for the transmission of electricity for lighting, heating or power, that it desires to construct a line for such transmission under the public way or ways hereinafter specified.

WHEREFORE, your petitioner prays that, after due notice and hearing as provided by law, the Board may by Order grant to your petitioner permission to construct, and a location for, such a line of conduits and manholes with the necessary wires and cables therein, said conduits and manholes to be located substantially as shown on the plan made by A. DeBenedictis dated September 03, 2019 herewith, under the following public way or ways of said City:

Elmwood -

North from pole 113/3, approximately 553 feet southwest of Holland Street, install approximately 44 feet conduit.

WO# 2336478

NSTAR ELECTRIC COMPANY
d/b/a Eversource Energy

By: _____
Kelly-Ann Correia, Supervisor
Rights and Permits

Dated this 11 day of September, 2019


City of Somerville, Massachusetts

Received and filed _____, 2019

Contact for the Approved Grant of Location:

NStar Name, Phone, Email: Jacqueline Duffy, 617-629-3204,
jacqueline.duffy@eversource.com

Mailing Address 101 Linwood Street, Somerville, MA 02143

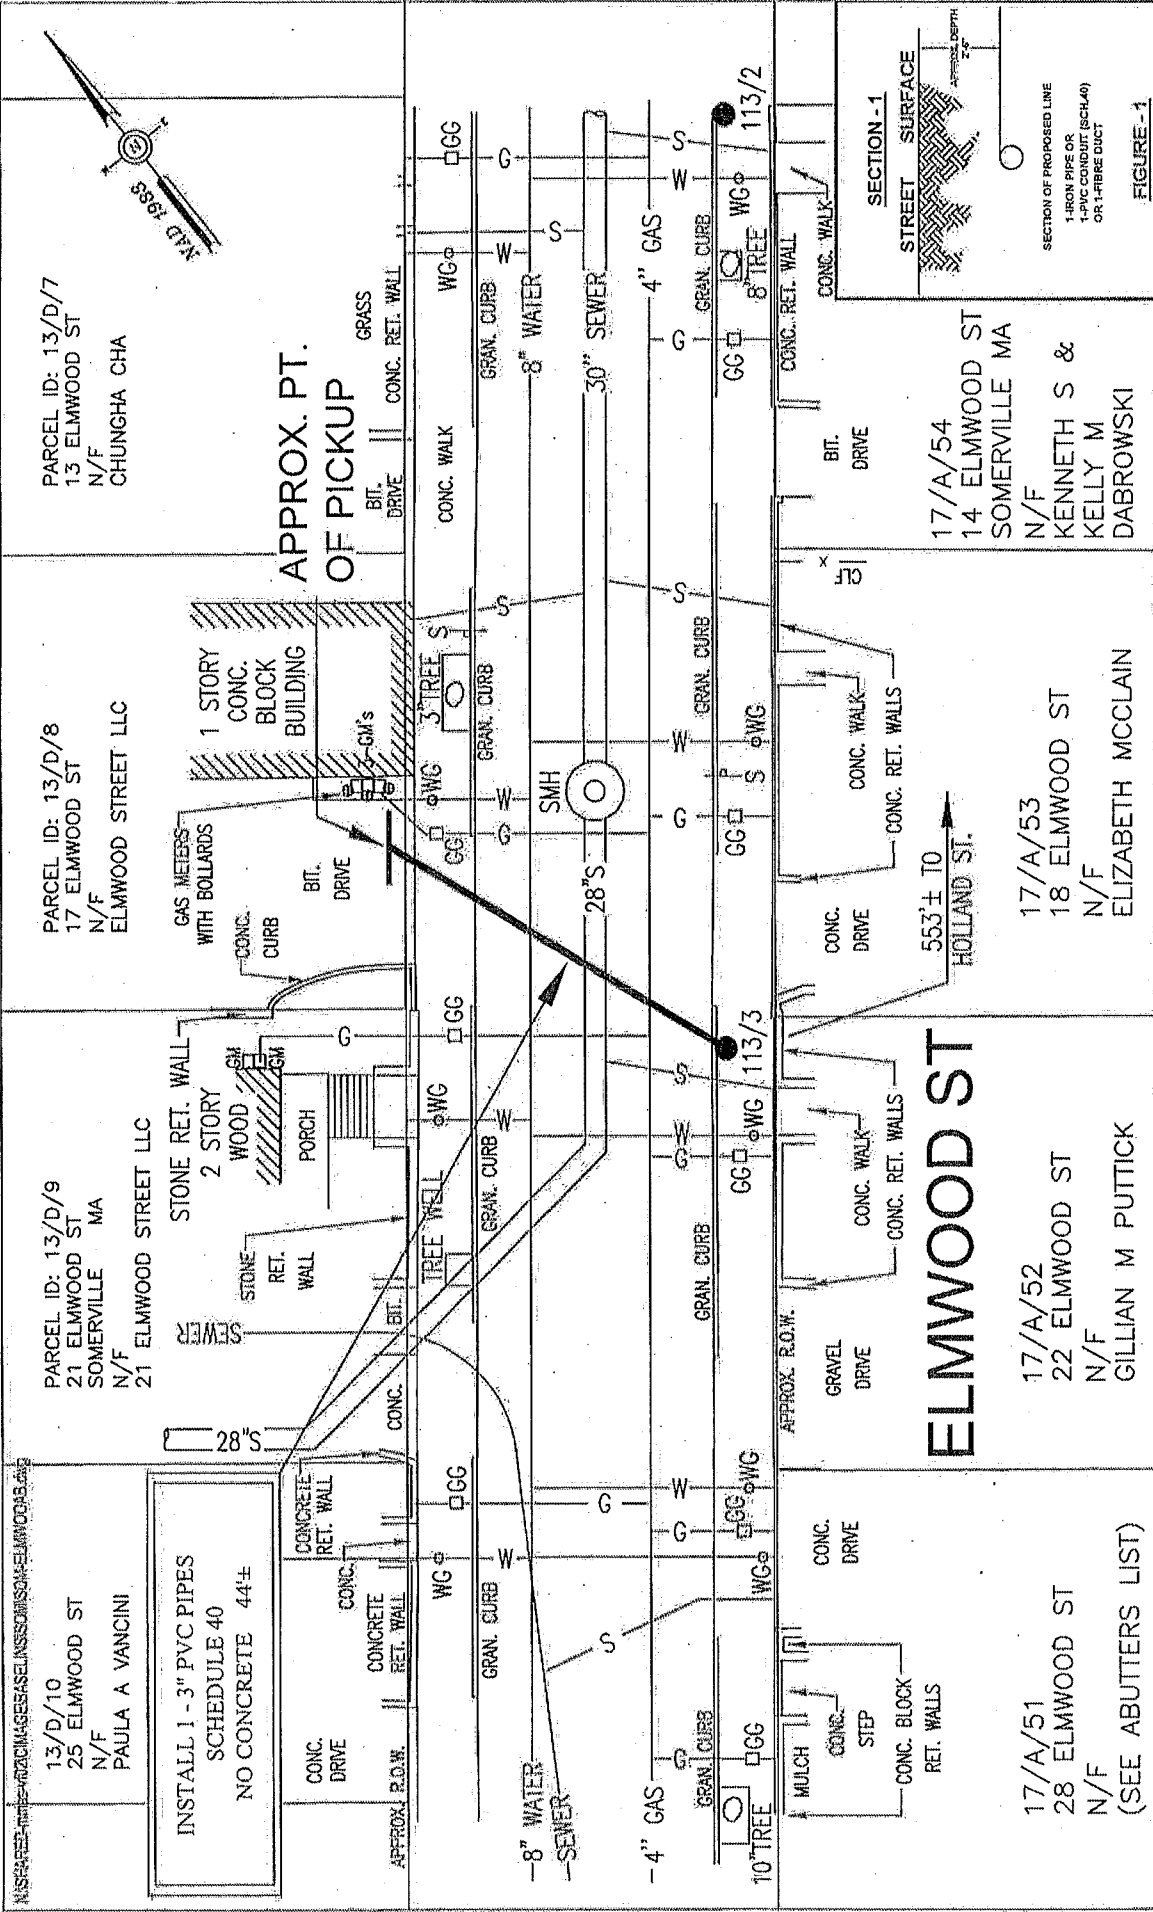

17/A/51
28 ELMWOOD ST
N/F
(SEE ABUTTERS LIST)

17/A/52
22 ELMWOOD ST
N/F
GILLIAN M PUTTICK

17/A/53
18 ELMWOOD ST
N/F
ELIZABETH MCCLAIN

17/A/54
14 ELMWOOD ST
SOMERVILLE MA
N/F
KENNETH S &
KELLY M
DABROWSKI

13/D/10
25 ELMWOOD ST
N/F
PAULA A VANCINI

13/D/9
21 ELMWOOD ST
SOMERVILLE MA
N/F
21 ELMWOOD STREET LLC

13/D/8
17 ELMWOOD ST
N/F
ELMWOOD STREET LLC

13/D/7
17 ELMWOOD ST
N/F
CHUNGHUA CHA

ELMWOOD ST

APPROX. PT. OF PICKUP

SECTION - 1

STREET SURFACE

SECTION OF PROPOSED LINE
1-IRON PIPE OR
1-PVC CONDUIT (SCH40)
OR 1-FIBRE DUCT

FIGURE - 1

SCALE IN FEET

0 20 40

MASS. LAW

REQUIRES 72 HOURS ADVANCE NOTICE TO UTILITY COMPANIES BEFORE DIGGING BY ANYONE. CALL DIG-SAFE 1-888-344-7233

BY YOUR USE OF THE INFORMATION CONTAINED IN THIS MAP, YOU AGREE THAT NO WARRANTY OF ANY KIND, EXPRESS OR IMPLIED, IS GIVEN WITH RESPECT TO THE INFORMATION. NEITHER NSTAR ELECTRIC COMPANY, NSTAR GAS COMPANY NOR ITS PARENTS, AFFILIATES, OFFICERS, DIRECTORS, SHAREHOLDERS, EMPLOYEES OR AGENTS, INCLUDING THE ABOVE ENTITIES SHALL BE LIABLE FOR ANY DAMAGE OF ANY KIND OR NATURE, INCLUDING REASONABLE ATTORNEY'S FEES, ARISING FROM OR OUT OF THE USE OF THE INFORMATION CONTAINED HEREIN, WHETHER CAUSED BY NEGLIGENCE OR OTHERWISE, AND THE INFORMATION IS PROVIDED "AS IS" WITHOUT WARRANTY OF ANY KIND, INCLUDING MERCHANTABILITY AND FITNESS FOR A PARTICULAR PURPOSE. THE USER SHALL RELEASE, INDEMNIFY AND HOLD THE NSTAR ENTITIES HARMLESS FROM ANY SUCH LOSS OR INJURY.

THE INFORMATION MAY NOT REPRESENT A SURVEY. ANY NOT BE THE MOST COMPLETE AND IS SUBJECT TO CHANGE WITHOUT NOTICE. NO LIABILITY IS ASSUMED FOR THE ACCURACY OF THE INFORMATION. NSTAR ELECTRIC COMPANY AND NSTAR GAS COMPANY DISCLAIM ANY LIABILITY FOR THE INFORMATION OR USE OF THE INFORMATION FOR OTHER THAN ITS INTENDED PURPOSES AND FOR DAMAGES.

Ward #

Work Order # 2336478

Surveyed by: VHB

Research by: VHB/PG

Plotted by: VHB

Proposed Structures: LM

Approved: A DEBENEDICTIS

Scale 1"=20'

Sheet 1 of 1

1165 MASSACHUSETTS AVE. DORCHESTER, MASS. 02125

NSTAR EVERSOURCE

Plan of ELMWOOD STREET
SOMERVILLE

Showing PROPOSED CONDUIT LOCATION

UG PET = E.T.I.

Date SEPTEMBER 3, 2019

WO #2336478
Elmwood Street
SOMERVILLE, MA

ELIZABETH MCCLAIN
18 ELMWOOD STREET
SOMERVILLE, MA 02144

CHUNGH A CHA
13 ELMWOOD STREET
SOMERVILLE, MA 02144

KENNETH S & KELLY M DABROWSKI
39 CHESTER STREET
NASHUA, NH 03064

ELMWOOD STREET LLC
17 ELMWOOD STREET
SOMERVILLE, MA 02144

21 ELMWOOD STREET LLC
17 FORT AVE UNIT D
BOSTON, MA 02119

PAULA A VANCINI
25 ELMWOOD STREET
SOMERVILLE, MA 02144

SUMAYYA ESSACK
28 ELMWOOD STREET #1
SOMERVILLE, MA 02144

CARRIE ONEIL & TIMOTHY OBRIEN
28 ELMWOOD STREET #2
SOMERVILLE, MA 02144

DELAPORTE DESIGN INC
41R RUSSELL STREET
SOMERVILLE, MA 02144

WILLIAM M SIMPKINS
28R ELMWOOD STREET #R
SOMERVILLE, MA 02144

GILLIAN M PUTTICK
22 ELMWOOD STREET
SOMERVILLE, MA 02144