



**CITY OF SOMERVILLE**

Commonwealth of Massachusetts

93 Highland Avenue

Somerville, MA 02143

(617) 625-6600

**BUSINESS LICENSE APPLICATION - Grant of Location**

File #: 20-005270

License #: BL20-000054

Address: 466 MEDFORD ST

Licensee: Nicholas Wazan UC Synergetic (Verizon)

DBA Name: Verizon New England Inc

Business Ownership Type: Corporation

Legal Name of Entity: Verizon New England Inc

Owners/Officers: , , ,

**License Information:**

**Grant of location issued to:** Verizon New England Inc

**Describe the reason for the work, and the intended beneficiaries:** New service for 466 Medford St

**Insert here the same detailed description of the work as appears in the attached Grant of**

**Location Order:** Medford Street: Place one new four- inch (4") conduit approximately 10' southwesterly from existing manhole, MH101 to existing conduit. Said conduit is located on the westerly side of Medford Street.

Approval Conditions:

**Approved By:**

**Karla Cuarezma, Approved**

**Malik Drayton, Approved**

**Mark Lawhorne, Approved**

**John J. Long, Approved**

## ORDER FOR CONDUIT LOCATION

By the Board of Aldermen of the City of SOMERVILLE, Massachusetts.

Notice having been given and a public hearing held, as provided by law,  
It is HEREBY ORDERED:

That permission be and hereby is granted VERIZON NEW ENGLAND INC. to lay and maintain underground conduits and manholes, with the wires and cables to be placed therein, under the surface of the following public way or ways as requested in petition of said Company dated the 27<sup>th</sup> day of **March, 2020**.

### **Medford Street:**

**Place one new four- inch (4") conduit approximately 10' southwesterly from existing manhole, MH101 to existing conduit. Said conduit is located on the westerly side of Medford Street.**

**This petition is necessary to provide new services.**

Substantially as shown on plan marked- VZ N.E. Inc. No. **1A4D2FP** dated **March 27, 2020** - filed with said petition. Also, that permission be and hereby is granted said VERIZON NEW ENGLAND INC. to lay and maintain underground conduits, manholes, cables and wires in the above or intersecting public ways for the purpose of making connections with such poles and buildings as it may desire for distributing purposes.

The foregoing permission is subject to the following conditions:

1. The conduits and manholes shall be of such material and construction and all work done in such manner as to be satisfactory to such municipal officers as it may appoint to the supervision of the work, and a plan showing the location of conduits constructed shall be filed with the City when the work is completed.
2. In every underground main line conduit constructed by said Company hereunder one duct not less than three inches in diameter shall be reserved and maintained for the limited purpose of attaching one-way low voltage fire and police signaling wires owned by the municipality or governmental entity for public safety purposes only.
3. Said Company shall indemnify and save the City harmless against all damages, costs and expense whatsoever to which the City may be subjected in consequence of the acts or neglect of said Company, its agents or servants, or in any manner arising from the rights and privileges granted it by the City.
4. In addition said Company shall, before a public way is disturbed for the laying of its wire or conduits, execute its bond in a penal sum of Ten Thousand Dollars (\$10,000) (reference being had to the bond already on file with said City) conditioned for the faithful performance of its duties under this permit.
5. Said Company shall comply with the requirements of existing by-laws and such as may hereafter be adopted governing the construction and maintenance of conduits and wires, so far as the same are not inconsistent with the laws of the Commonwealth.

I hereby certify that the foregoing order was adopted at a meeting of the Board of Aldermen of the City of SOMERVILLE, Massachusetts, held on the \_\_\_\_\_ day of \_\_\_\_\_ 2020.

\_\_\_\_\_  
City Clerk

**ORDER FOR CONDUIT LOCATION**

We hereby certify that on \_\_\_\_\_ 2020, at \_\_\_\_ o'clock \_\_\_\_ M. at \_\_\_\_\_ a public hearing was held on the petition of the VERIZON NEW ENGLAND INC. for permission to lay and maintain underground conduits, manholes and connection, with the wires and cables to be placed therein, described in the order herewith recorded, and that we mail at least seven days before said hearing a written notice of the time and place of said hearing to each of the owners of real estate (as determined by the last preceding assessment for taxation) along the ways or parts of ways upon which the Company is permitted to construct the lines of said Company under said order. And that thereupon said order was duly adopted.

\_\_\_\_\_  
\_\_\_\_\_  
\_\_\_\_\_

\_\_\_\_\_  
\_\_\_\_\_  
\_\_\_\_\_

Board of Aldermen of the City of SOMERVILLE, Massachusetts

**CERTIFICATE**

I hereby certify that the foregoing is a true copy of location order, and certificate of hearing with notice adopted by the Board of Aldermen of the City of SOMERVILLE, Massachusetts, on the \_\_\_\_\_ day of \_\_\_\_\_ 2020, and recorded with the records of location orders of said City, Book \_\_\_\_\_ Page \_\_\_\_\_. This certified copy is made under the provisions of Chapter 166 General Laws and any additions thereto or amendments thereof.

Attest:

\_\_\_\_\_  
City Clerk




# PETITION PLAN

MUNICIPALITY SOMERVILLE VZ N.E. Inc. No. 1A4D2FP

VERIZON NEW ENGLAND, INC DATE: MARCH 29, 2020

SHOWING PROPOSED INSTALLATION OF CONDUIT ON MEDFORD STREET

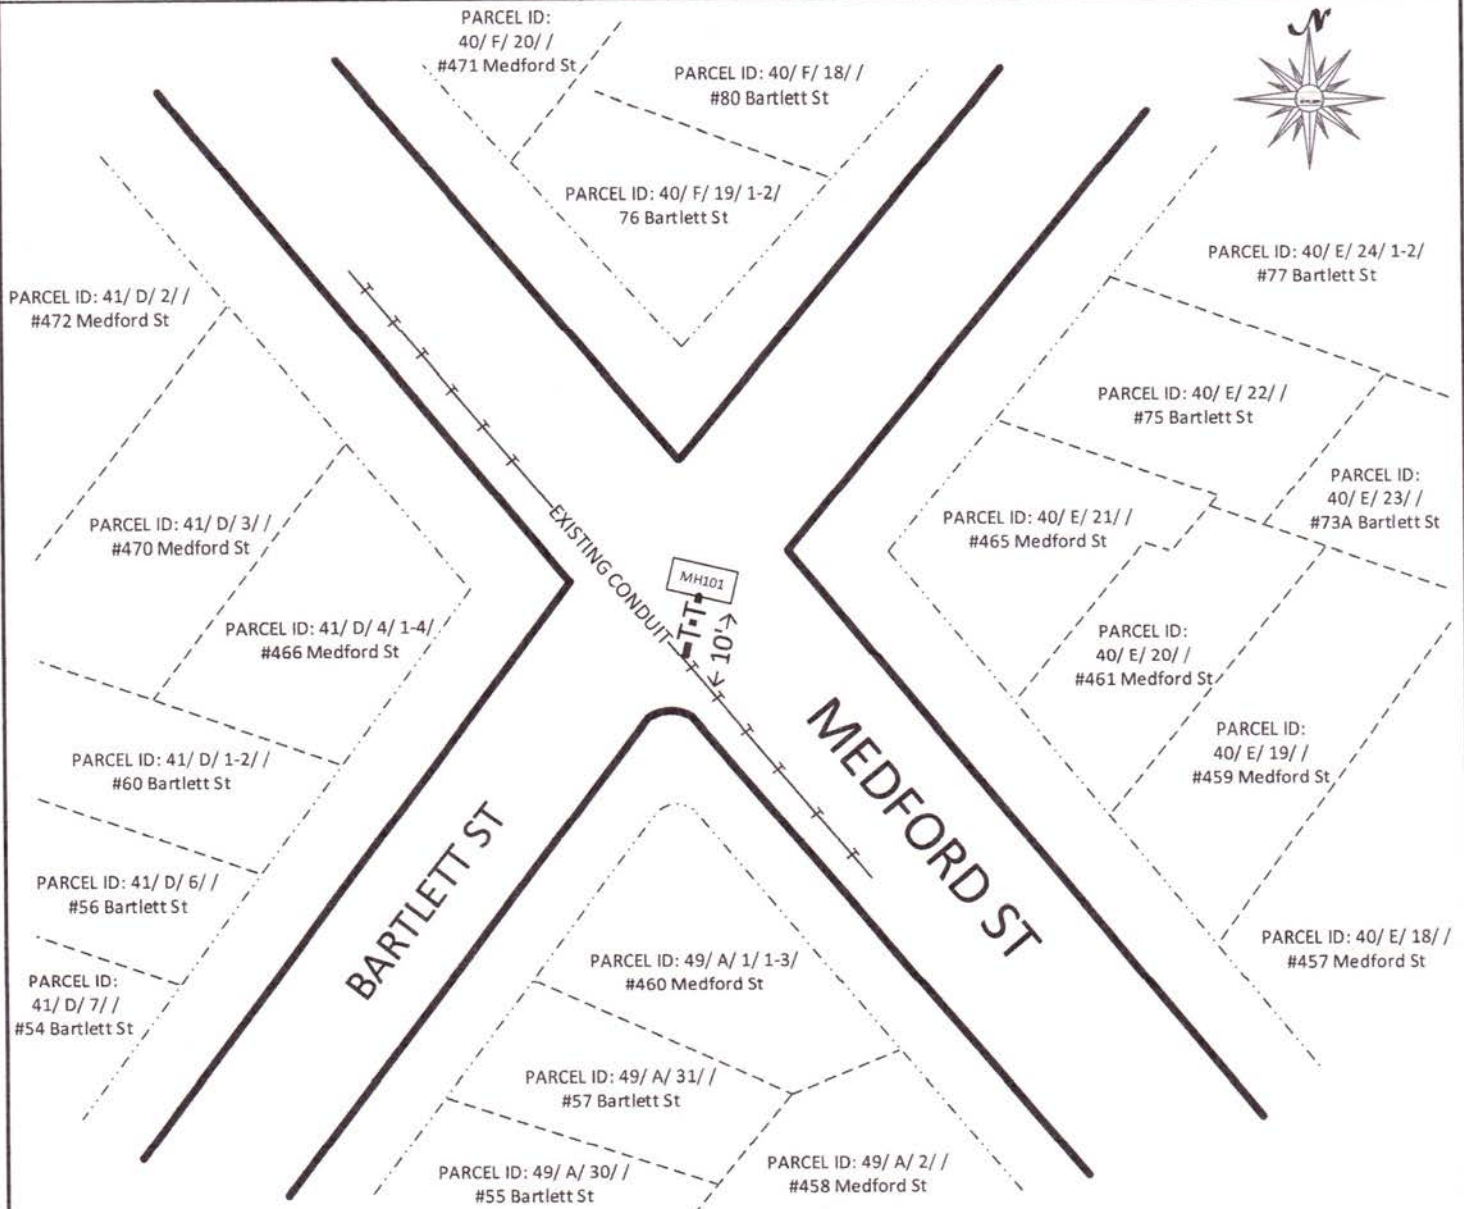

NOT TO SCALE

## LEGEND

- |  |                  |  |                       |
|--|------------------|--|-----------------------|
|  | EDGE OF PAVEMENT |  | EXISTING MH TO REMAIN |
|  | EDGE OF ROADWAY  |  | PROPOSED CONDUIT      |
|  | PROPERTY LINE    |  |                       |

ABUTTERS LIST

PARCEL ID: 40/ F/ 20/ /  
471 Medford Street

GUZZO PAUL  
21 Cricklewood Lane  
Melrose, MA 02176

---

PARCEL ID: 41/ D/ 2/ /  
472 Medford Street

LINDQUIST INVESTMENTS LLC  
37 Tabor Hill Road  
Lincoln, MA 01773

---

PARCEL ID: 41/ D/ 3/ /  
470 Medford Street

DEGUGLIEMO FOR LIFE & C. & S. TRUSTEES  
C/O FAZIO IRREVOCABLE TRUST  
470 Medford Street  
Somerville, MA 02145

---

PARCEL ID: 41/ D/ 4/ 1-4/  
466 Medford Street

466-468 MEDFORD STREET CONDOMINIUM  
400 Stuart Street #18L  
Boston, MA 02116

---

PARCEL ID: 41/ D/ 1-2/ /  
60 Bartlett Street

60 BARTLETT STREET CONDOMINIUM  
55 Hazel Street  
Watertown, MA 02472

---

PARCEL ID: 41/ D/ 6/ /  
56 Bartlett Street

SHAAR AKRAM & EMILY L  
S/O 56 BARTLETT STREET LLC  
234 Causeway Street #718  
Boston, MA 02114

---

PARCEL ID: 41/ D/ 7/ /  
54 Bartlett Street

WESTCOTT WALTER L JR & VICTORIA J  
C/O WESTCOTT THOMAS A  
54 Bartlett Street  
Somerville, MA 02145

---

ABUTTERS LIST

PARCEL ID: 49/ A/ 30/ /  
55 Bartlett Street

LAVOIE MARGARET  
55 Bartlett Street  
Somerville, MA 02145

---

PARCEL ID: 49/ A/ 31/ /  
57 Bartlett Street

LINDQUIST INVESTMENTS LLC  
37 Tabor Hill Road  
Lincoln, MA 01773

---

PARCEL ID: 49/ A/ 1/ 1-3/  
460 Medford Street

460 MEDFORD STREET CONDOMINIUM  
460 Medford Street  
Somerville, MA 02145

---

PARCEL ID: 49/ A/ 2/ /  
458 Medford Street

BASILESCO JOSEPH R & DORIS M FOR LIFE  
BASILESCO RICHARD M & HELEN M TRUSTEES  
458 Medford Street  
Somerville, MA 02145

---

PARCEL ID: 40/ E/ 18/ /  
457 Medford Street

DONALDSON HENRY L  
457 Medford Street #2  
Somerville, MA 02145

---

PARCEL ID: 40/ E/ 19/ /  
459 Medford Street

DELL'ANNO TERESA  
459 Medford Street  
Somerville, MA 02145

---

PARCEL ID: 40/ E/ 20/ /  
461 Medford Street

CARBONE ADA MARIA  
461 Medford Street  
Somerville, MA 02145

---

ABUTTERS LIST

PARCEL ID: 40/ E/ 21/ /  
465 Medford Street

TRUST JMR REALTY  
C/O RIZZO JAMES M TRSTE  
PO BOX 45236  
Somerville, MA 02145

---

PARCEL ID: 40/ E/ 22/ /  
75 Bartlett Street

O'NEIL JOHN H  
19 Tenney Street  
Cambridge, MA 02140

---

PARCEL ID: 40/ E/ 23/ /  
73A Bartlett Street

MONTEITH LUKE A & LINDA J  
73A Bartlett Street  
Somerville, MA 02145

---

PARCEL ID: 40/ E/ 24/ 1-2/  
77 Bartlett Street

77 BARTLETT STREET CONDOMINIUM  
69 Columbus Avenue  
Somerville, MA 02145

---

PARCEL ID: 40/ F/ 18/ /  
80 Bartlett Street

MCGONIGLE & SCHEIFFERN TRUSTEES  
C/O MCGONINGLE FAMILY TRUST  
28 Meadow Lane  
Westford, MA 01886

---

PARCEL ID: 40/ F/ 19/ 1-2/  
76 Bartlett Street

76 BARTLETT STREET CONDOMINIUM  
76 Bartlett Street Unit 2  
Somerville, MA 02145

---