



CITY OF SOMERVILLE
Commonwealth of Massachusetts
93 Highland Avenue
Somerville, MA 02143
(617) 625-6600

BUSINESS LICENSE APPLICATION - Grant of Location

File #: 21-014672

License #: BL21-000139

Address: 61 DARTMOUTH ST

Licensee: Anthony Marini UC Synergetic (Verizon)

DBA Name: Verizon New England Inc

Business Ownership Type: Corporation

Legal Name of Entity: Verizon New England Inc

Owners/Officers: , , ,

License Information:

Grant of location issued to: Verizon New England Inc

Describe the reason for the work, and the intended beneficiaries: provide new services along Dartmouth St

Insert here the same detailed description of the work as appears in the attached Grant of Location Order: Place one two-inch (2") conduit \pm 75 feet. Starting from existing manhole, MH44/318 located on the southerly side of Broadway at Dartmouth Street and extending in a southerly direction down Dartmouth Street to existing pole, P.45/13.

Approval Conditions:

Approved By:

Karla Cuarezma, Approved

Malik Drayton, Approved with Conditions

APPROVAL CONDITION: MD20211025: Contractor shall take all necessary precautions to avoid damaging any tree or tree part with equipment.

APPROVAL CONDITION: MD20211025: All nearby street tree(s) shall be protected prior to and during all construction activities using TREE BOX or TREE WRAPS. . TREE BOX shall be constructed from 2 in. x 4 in. lumber creating a box around the border of the tree pit with 2 in. x 4 in. lumber standing straight up at the corners and wrapped with orange snow fence. Detail attached. . TREE WRAPS (TREE TRUNK WRAPPING PROTECTION LUMBER) shall consist of 2 in. x 4 in. and 8 ft. height lumber wired together in close spacing with zip ties or 16 gauge galvanized steel wire to form a protective enclosure around tree trunks. Use burlap to separate the wood from the bark if necessary

to prevent wood from scraping or bruising bark. Do not use staples or puncture the trunk in any way. APPROVAL CONDITION: MD20211025: Any tree roots less than two (2) inches in diameter that cannot be avoided during construction shall be carefully and cleanly cut with a clean pair of pruning shears or loppers. Roots are to be cut back flush with the edge of the trench. If any tree roots greater than two (2) inches in diameter are encountered, stop work immediately and contact the City Urban Forester. Any and all pruning of roots greater than 2 inches in diameter must be completed under the supervision of the City Urban Forester.

Eric Weisman, Approved

Kimberly M. Wells, Approved



CITY OF SOMERVILLE, MASSACHUSETTS
CITY CLERK'S OFFICE
JOSEPH A. CURTATONE
MAYOR

KIMBERLY M. WELLS
CITY CLERK

October 29, 2021

NOTICE OF PUBLIC HEARING

You are hereby notified that the Somerville City Council will hold a Public Hearing on the following Petition. You are receiving this Notice because the Petitioner has reported that you own property that abuts the work that is being proposed. You and other members of the public are invited to attend and be heard at this Hearing.

Because of Governor Baker's and Mayor Curtatone's recent orders limiting the number of people that may gather in one place, **this meeting of the City Council will be conducted via remote participation, online in a webinar hosted on the GoToWebinar platform.**

You have two ways to be heard at this meeting:

1. To attend and be heard, enter the link exactly as it appears below into your internet browser any time before the meeting. You will then be asked to register for the meeting. After registering, you will receive an email with instructions to join the webinar when it starts.
2. If you are unable to attend but wish to be heard, you may send written comments by US mail to the City Clerk at the address below, or by email to cityclerk@somervillema.gov. Your comments must arrive no later than 12 Noon on the day of the Hearing, in order to be sure they are conveyed to the Council.

PETITION: Verizon seeks a Grant of Location to install 75 feet of conduit in the intersection of Broadway and Dartmouth Street from an existing manhole 44/318 to an existing utility pole 45/13 located at the rear of 350 Broadway.

PLACE: <https://attendee.gotowebinar.com/register/4418406586585285646>

TIME: Tuesday, November 9, 2021 at 7:00 PM.

PURPOSE: The work is necessary to provide or improve service connections.





PETITION PLAN

MUNICIPALITY SOMERVILLE VZ. N.E. INC. NO. 1A4SK4F

VERIZON NEW ENGLAND, INC DATE : October 13, 2021

SHOWING PROPOSED INSTALLATION OF CONDUIT ON BROADWAY & DARTMOUTH ST

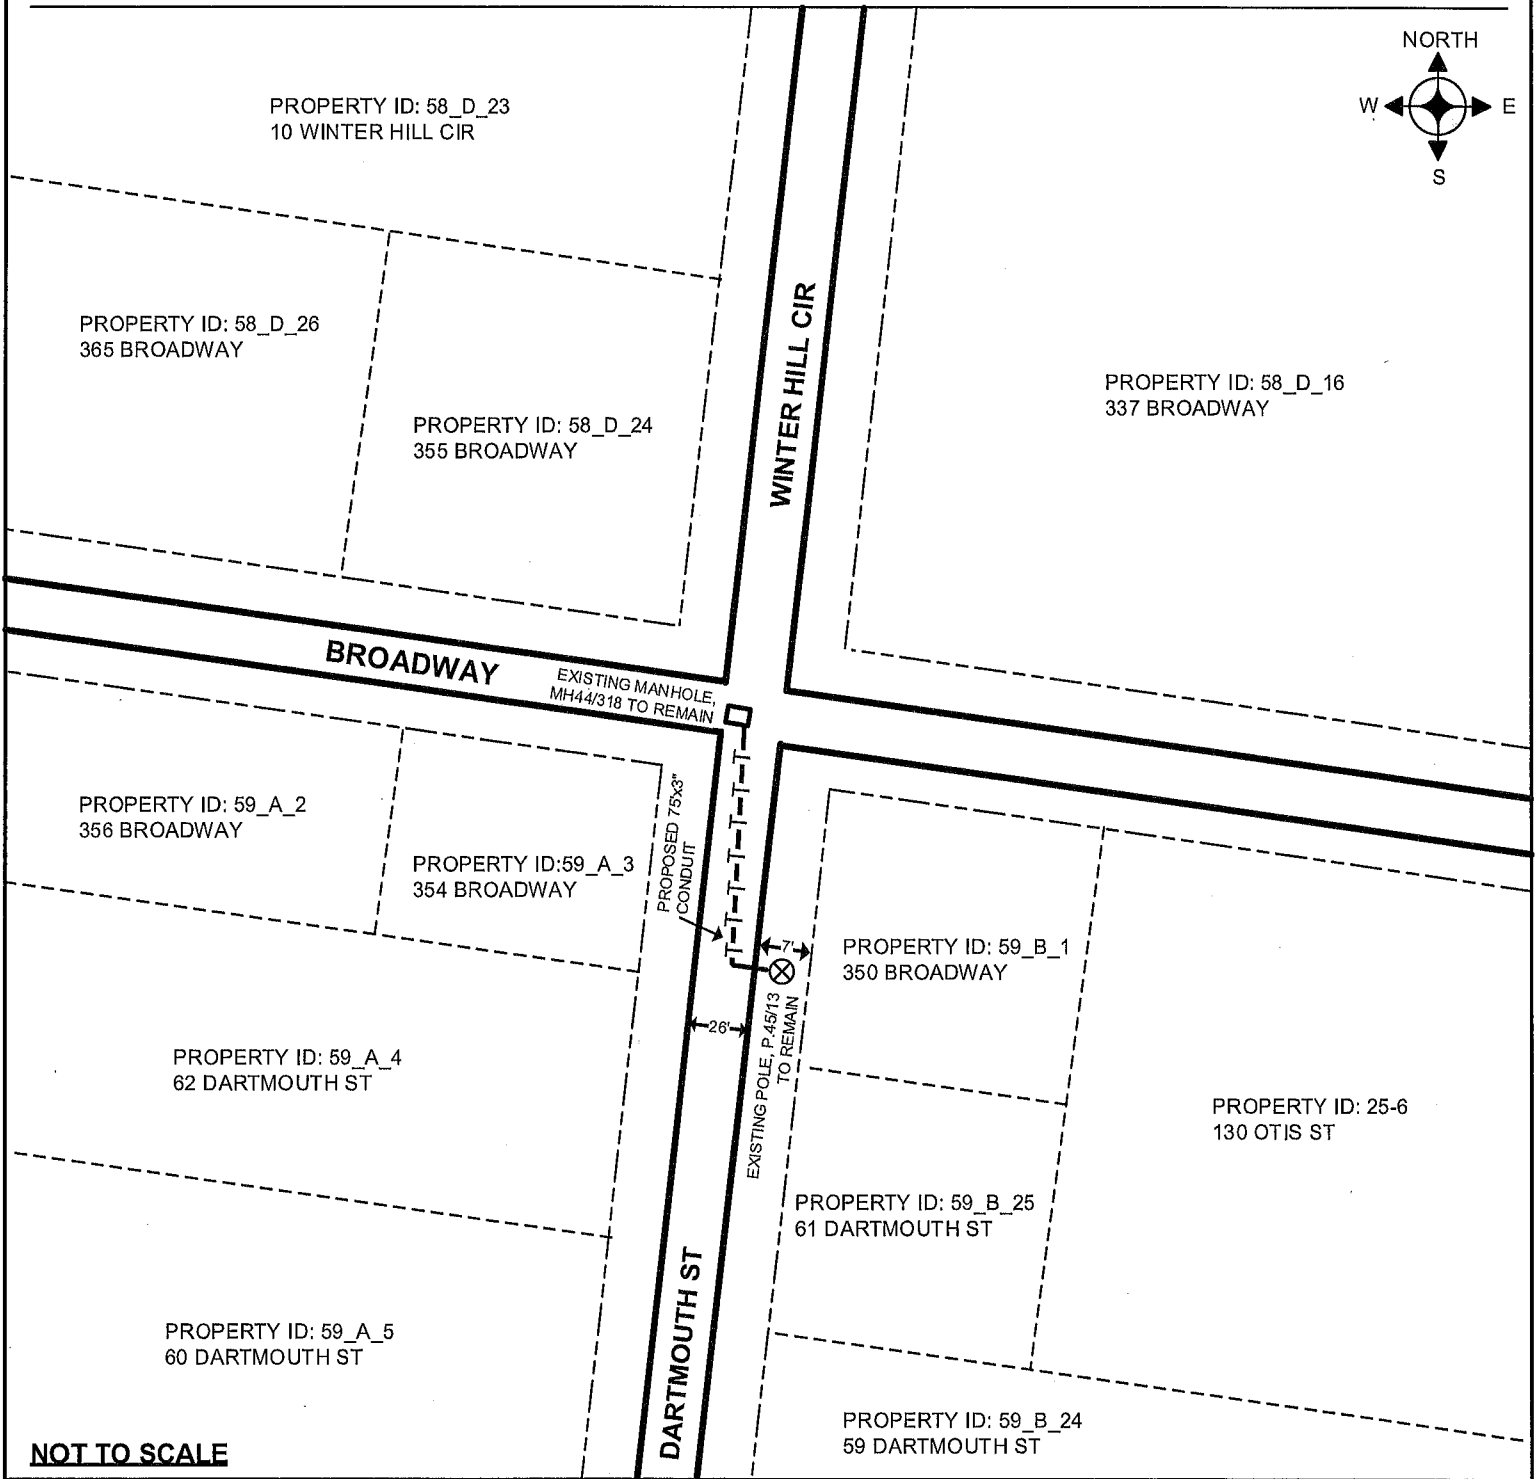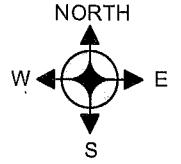

NOT TO SCALE

LEGEND

- PROPERTY LINE
- EDGE OF PAVEMENT
- EDGE OF ROADWAY
- EXISTING MANHOLE TO REMAIN
- EXISTING POLE TO REMAIN
- PROPOSED VERIZON CONDUIT

Location:
59/ A/ 3/ /
354 BROADWAY
Owner:
354 BROADWAY LLC
C/O PRISCILLA LEE
PO BOX 45109
SOMERVILLE, MA 02145

Location:
59/ B/ 1/ /
350 BROADWAY
Owner:
GHAI PANKAJ RAI TRUSTEE
350 BROADWAY
SOMERVILLE, MA 02145

Location:
59/ B/ 25/ /
61 DARTMOUTH ST
Owner:
KEANE MARY T
61 DARTMOUTH ST
SOMERVILLE, MA 02145