



## CITY OF SOMERVILLE

Commonwealth of Massachusetts

93 Highland Avenue

Somerville, MA 02143

(617) 625-6600

### BUSINESS LICENSE APPLICATION - Grant of Location

File #: 21-005354

License #: BL21-000060

Address: 121 PROSPECT ST

Licensee: Anthony Marini UC Synergetic (Verizon)

DBA Name: Verizon New England Inc

Business Ownership Type: Corporation

Legal Name of Entity: Verizon New England Inc

Owners/Officers: , , ,

#### License Information:

**Grant of location issued to:** Verizon New England Inc

**Describe the reason for the work, and the intended beneficiaries:** place stub pole to support existing pole 70

**Insert here the same detailed description of the work as appears in the attached Grant of Location Order:** Placement of one (1) JO pole, P.70S, on the northerly side of Houghton Street at a point 27' northerly from existing pole, P.70.

Approval Conditions:

**Approved By:**

**Karla Cuarezma, Approved**

**Malik Drayton, Approved with Conditions**

APPROVAL CONDITION: MD20210519: Contractor shall take all necessary precautions to avoid damaging any tree or tree part with equipment.

APPROVAL CONDITION: MD20210519: All nearby street tree(s) shall be protected prior to and during all construction activities using TREE BOX or TREE WRAPS. . TREE BOX shall be constructed from 2 in. x 4 in. lumber creating a box around the border of the tree pit with 2 in. x 4 in. lumber standing straight up at the corners and wrapped with orange snow fence. Detail attached. . TREE WRAPS (TREE TRUNK WRAPPING PROTECTION LUMBER) shall consist of 2 in. x 4 in. and 8 ft. height lumber wired together in close spacing with zip ties or 16 gauge galvanized steel wire to form a protective enclosure around tree trunks. Use burlap to separate the wood from the bark if necessary to prevent wood from scraping or bruising bark. Do not use staples or puncture the trunk in any way.

APPROVAL CONDITION: MD20210519: Any tree roots less than two (2) inches in diameter that

cannot be avoided during construction shall be carefully and cleanly cut with a clean pair of pruning shears or loppers. Roots are to be cut back flush with the edge of the trench. If any tree roots greater than two (2) inches in diameter are encountered, stop work immediately and contact the City Urban Forester. Any and all pruning of roots greater than 2 inches in diameter must be completed under the supervision of the City Urban Forester.

**Mark Lawhorne, Approved**

**John J. Long, Approved**



CITY OF SOMERVILLE, MASSACHUSETTS  
CITY CLERK'S OFFICE  
JOSEPH A. CURTATONE  
MAYOR

JOHN J. LONG  
City Clerk

June 1, 2021

**NOTICE OF PUBLIC HEARING**

You are hereby notified that the Somerville City Council will hold a Public Hearing on the following Petition. You are receiving this Notice because the Petitioner has reported that you own property that abuts the work that is being proposed. You and other members of the public are invited to attend and be heard at this Hearing.

Because of Governor Baker's and Mayor Curtatone's recent orders limiting the number of people that may gather in one place, **this meeting of the City Council will be conducted via remote participation, online in a webinar hosted on the GoToWebinar platform.**

You have two ways to be heard at this meeting:

1. To attend and be heard, enter the link exactly as it appears below into your internet browser anytime before the meeting. You will then be asked to register for the meeting. After registering, you will receive an email with instructions to join the webinar when it starts.
2. If you are unable to attend but wish to be heard, you may send written comments by US mail to the City Clerk at the address below, or by email to [cityclerk@somervillema.gov](mailto:cityclerk@somervillema.gov). Your comments must arrive no later than 12 Noon on the day of the Hearing, in order to be sure they are conveyed to the Council.

**PETITION:** Verizon seeks a Grant of Location to install a Utility Pole 70S near the intersection of Houghton Street and Prospect Street.

**PLACE:** <https://attendee.gotowebinar.com/register/1689321966105505805>

**TIME:** Thursday, June 10, 2021, at 7:00 PM.

**PURPOSE:** The work is necessary to support the existing pole line.



# PETITION PLAN

MUNICIPALITY

SOMERVILLE

VZ N.E. Inc. No.

1A4J4KH


VERIZON NEW ENGLAND, INC.

DATE:

April 20, 2021



SHOWING

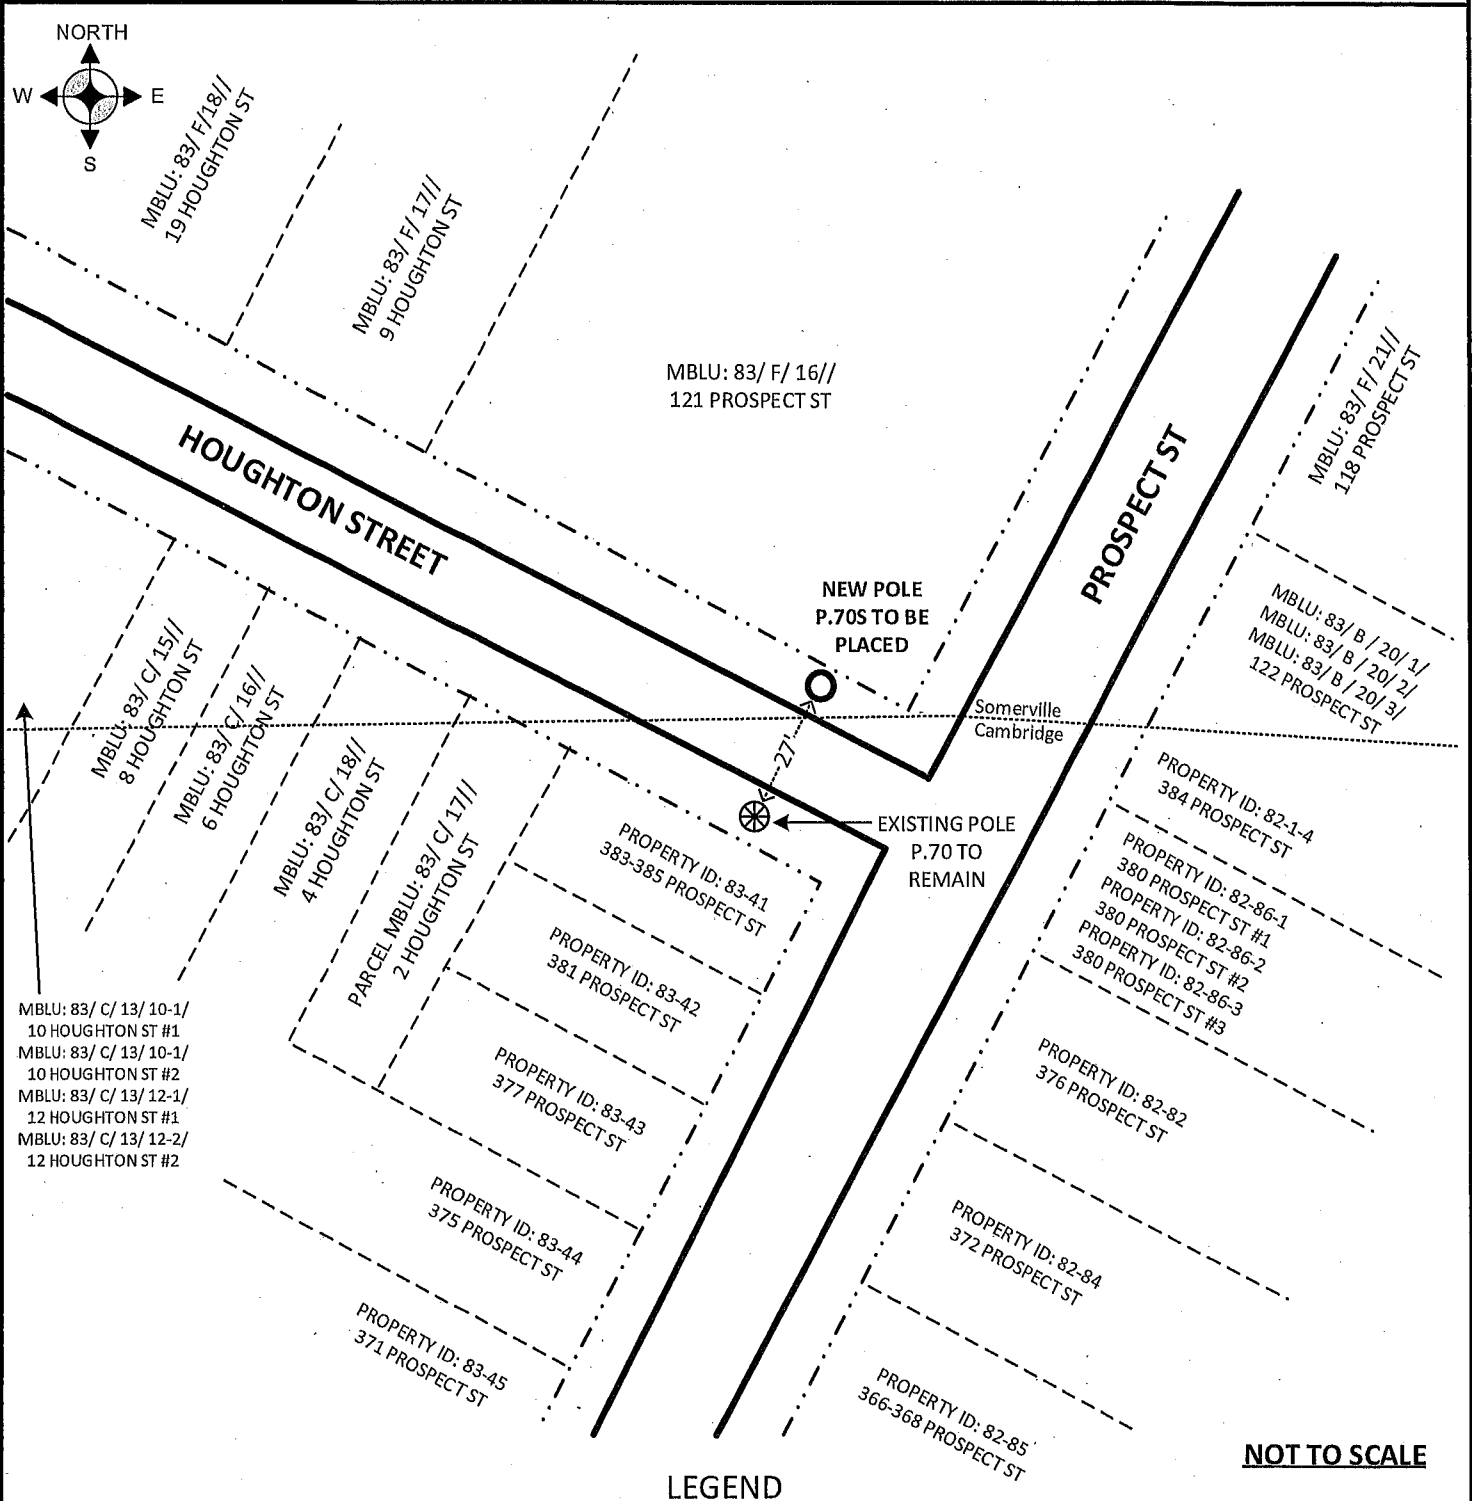


PROPOSED INSTALLATION ONE POLE ON HOUGHTON STREET



**NOT TO SCALE**

### LEGEND

-  EXISTING JOINTLY OWNED POLE TO REMAIN
-  PROPOSED SOLE OWNED POLE TO BE INSTALLED

-  EDGE OF PAVEMENT
-  EDGE OF ROADWAY
-  PROPERTY LINE

Abutting Properties for  
113 PROSPECT ST SOMERVILLE, MA  
83/ F/ 14/ /  
(100 Feet)

---

Location:  
83/ F/ 16/ /  
121 PROSPECT ST  
Owner:  
WYNER EDITH R ET AL TRUSTEES  
PROSPECT-HOUGHTON REALTY TRUST  
40 CLEVELAND RD  
CHESTNUTHILL, MA 02467