



CITY OF SOMERVILLE

Commonwealth of Massachusetts

93 Highland Avenue

Somerville, MA 02143

(617) 625-6600

BUSINESS LICENSE APPLICATION - Grant of Location

File #: 21-003995

License #: BL21-000051

Address: 34 PEARL ST

Licensee: Anthony Marini UC Synergetic (Verizon)

DBA Name: Verizon New England Inc

Business Ownership Type: Corporation

Legal Name of Entity: Verizon New England Inc

Owners/Officers: , , ,

License Information:

Grant of location issued to: Verizon New England Inc

Describe the reason for the work, and the intended beneficiaries: to provide new services on Pearl St and the surrounding area

Insert here the same detailed description of the work as appears in the attached Grant of Location Order: Place one new two-inch (2) conduit approximately 30' southeasterly from existing manhole, MH59A, to existing Hand Hole. Said manhole, MH59A is located at the northeast corner of Pearl Street and Pinckney Street.

Approval Conditions:

Approved By:

Karla Cuarezma, Approved

Malik Drayton, Approved with Conditions

APPROVAL CONDITION: MD20210414: Contractor shall take all necessary precautions to avoid damaging any tree or tree part with equipment.

APPROVAL CONDITION: MD20210414: All nearby street tree(s) shall be protected prior to and during all construction activities using TREE BOX or TREE WRAPS. . TREE BOX shall be constructed from 2 in. x 4 in. lumber creating a box around the border of the tree pit with 2 in. x 4 in. lumber standing straight up at the corners and wrapped with orange snow fence. Detail attached. . TREE WRAPS (TREE TRUNK WRAPPING PROTECTION LUMBER) shall consist of 2 in. x 4 in. and 8 ft. height lumber wired together in close spacing with zip ties or 16 gauge galvanized steel wire to form a protective enclosure around tree trunks. Use burlap to separate the wood from the bark if necessary to prevent wood from scraping or bruising bark. Do not use staples or puncture the trunk in any way.

APPROVAL CONDITION: MD20210414: Any tree roots less than two (2) inches in diameter that cannot be avoided during construction shall be carefully and cleanly cut with a clean pair of pruning shears or

loppers. Roots are to be cut back flush with the edge of the trench. If any tree roots greater than two (2) inches in diameter are encountered, stop work immediately and contact the City Urban Forester. Any and all pruning of roots greater than 2 inches in diameter must be completed under the supervision of the City Urban Forester.

Mark Lawhorne, Approved

John J. Long, Approved



CITY OF SOMERVILLE, MASSACHUSETTS
CITY CLERK'S OFFICE
JOSEPH A. CURTATONE
MAYOR

JOHN J. LONG
CITY CLERK

June 1, 2021

NOTICE OF PUBLIC HEARING

You are hereby notified that the Somerville City Council will hold a Public Hearing on the following Petition. You are receiving this Notice because the Petitioner has reported that you own property that abuts the work that is being proposed. You and other members of the public are invited to attend and be heard at this Hearing.

Because of Governor Baker's and Mayor Curtatone's recent orders limiting the number of people that may gather in one place, **this meeting of the City Council will be conducted via remote participation, online in a webinar hosted on the GoToWebinar platform.**

You have two ways to be heard at this meeting:

1. To attend and be heard, enter the link exactly as it appears below into your internet browser any time before the meeting. You will then be asked to register for the meeting. After registering, you will receive an email with instructions to join the webinar when it starts.
2. If you are unable to attend but wish to be heard, you may send written comments by US mail to the City Clerk at the address below, or by email to cityclerk@somervillema.gov. Your comments must arrive no later than 12 Noon on the day of the Hearing, in order to be sure they are conveyed to the Council.

PETITION: Verizon seeks a Grant of Location to install 30 feet of conduit in Pearl Street, from Manhole 59A to an existing handhole near the intersection of Pearl Street and Pinckney Street.

PLACE: <https://attendee.gotowebinar.com/register/1689321966105505805>

TIME: Thursday, June 10, 2021 at 7:00 PM.

PURPOSE: The work is necessary to provide or improve service to the surrounding area.




PETITION PLAN

MUNICIPALITY SOMERVILLE VZ N.E. Inc. No. 1A4V8DQ

VERIZON NEW ENGLAND, INC DATE: MARCH 25, 2021

SHOWING PROPOSED INSTALLATION OF CONDUIT ON BROADWAY

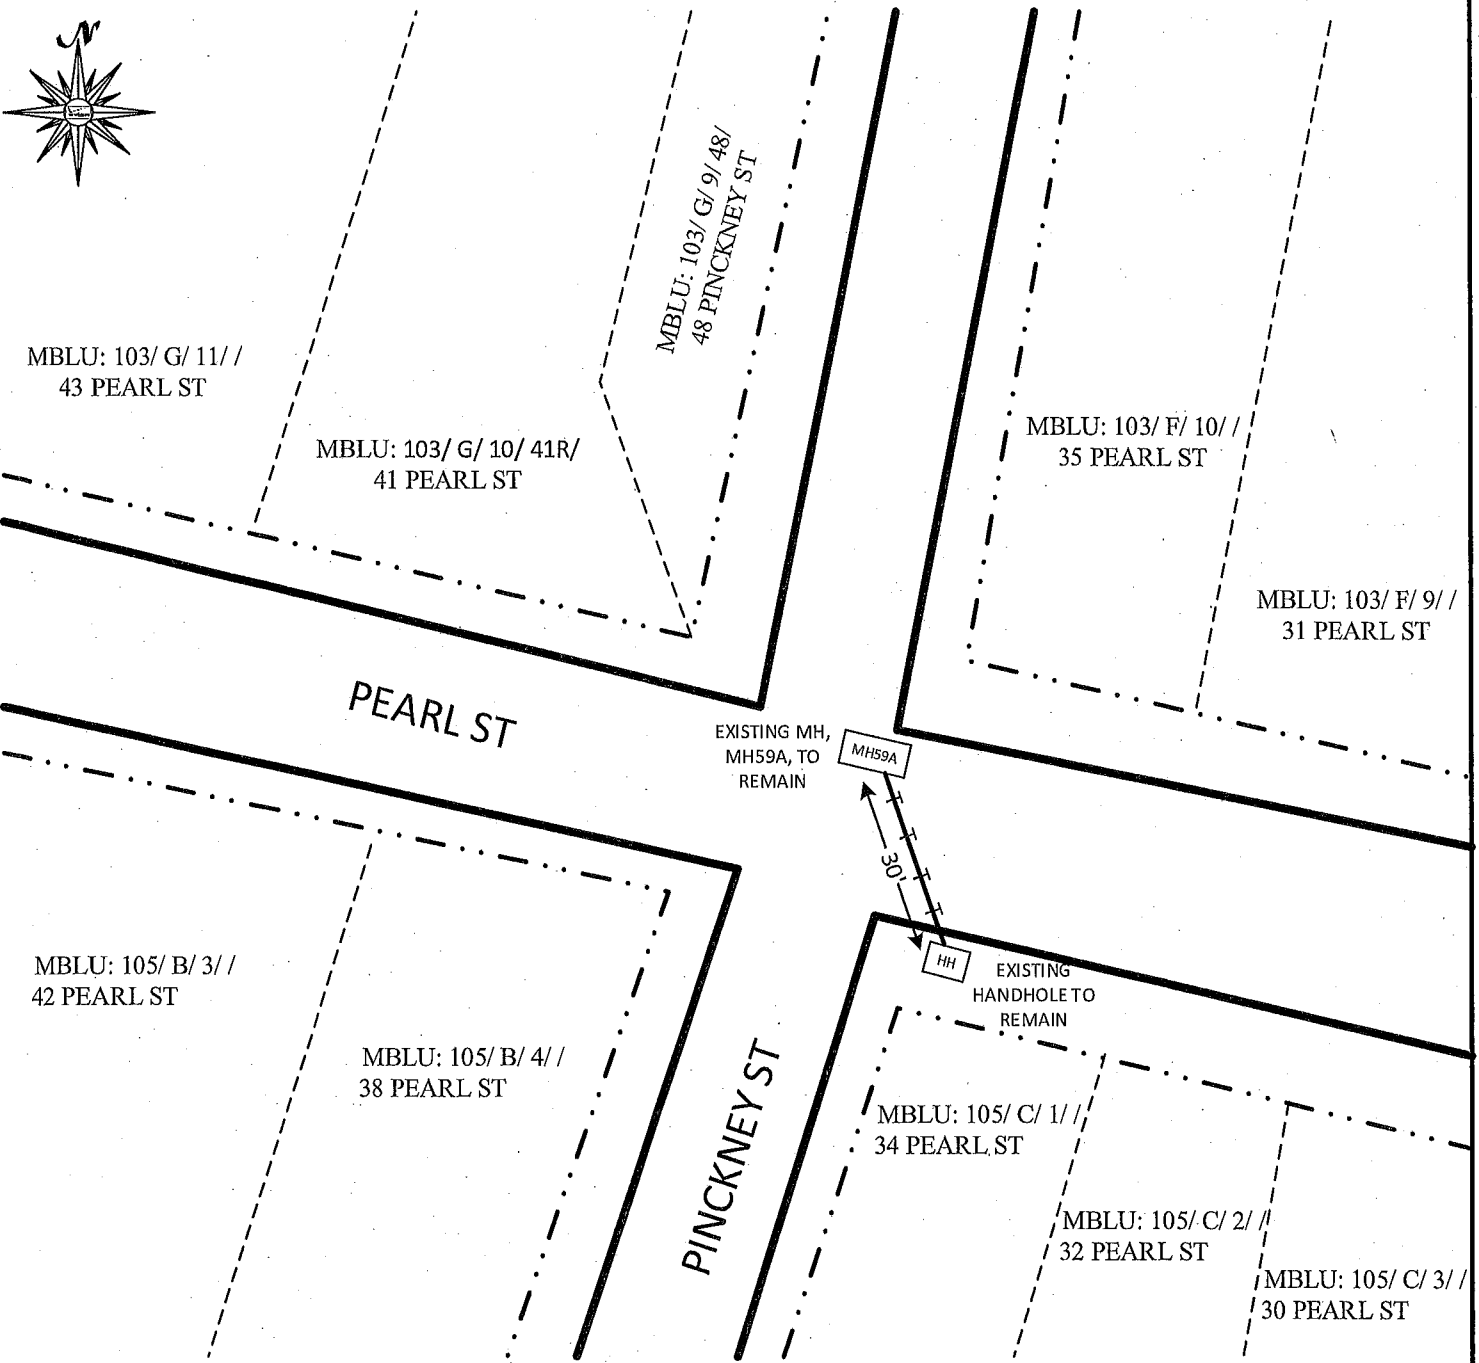

NOT TO SCALE

LEGEND

- | | | | |
|--|------------------|--|-------------------------------|
| | EDGE OF PAVEMENT | | EXISTING MH TO REMAIN |
| | EDGE OF ROADWAY | | PROPOSED CONDUIT TO BE PLACED |
| | PROPERTY LINE | | EXISTING HAND HOLE TO REMAIN |

Abutting Properties for
32 PEARL ST SOMERVILLE, MA
105/ C/ 2/ 1
(100 Feet)

Location:
103/ F/ 10/ 1
35 PEARL ST
Owner:
BELSKI JEAN FOR LIFE
BELSKI KERRY J TRUSTEE
35 PEARL ST
SOMERVILLE, MA 02145

Location:
105/ B/ 4/ 1
38 PEARL ST
Owner:
FOTI FLORENCE FOR LIFE
FOTI JOSEPHINE R
38 PEARL ST
SOMERVILLE, MA 02145

Location:
105/ C/ 1/ 1
34 PEARL ST
Owner:
SABATINO SILVANA & FELIX
TRUSTEES
2016 SABATINO FAMILY TRUST
7 RITA LANE
LAWRENCE, MA 01843