



CITY OF SOMERVILLE

Commonwealth of Massachusetts
93 Highland Avenue
Somerville, MA 02143
(617) 625-6600

BUSINESS LICENSE APPLICATION - Grant of Location

File #: 22-000970

License #: BL22-000010

Address: 16 BROADWAY

Licensee: Anthony Marini UC Synergetic (Verizon)

DBA Name: Verizon New England Inc

Business Ownership Type: Corporation

Legal Name of Entity: Verizon New England Inc

Owners/Officers: , , ,

License Information:

Grant of location issued to: Verizon New England Inc

Describe the reason for the work, and the intended beneficiaries: To provide new services along Broadway

Insert here the same detailed description of the work as appears in the attached Grant of

Location Order: Place one new four-inch (4") conduit approximately 75' on Broadway. Starting from existing manhole, MH44/65, located on the southerly side of Broadway in a northwesterly for approximately 55' then turning and heading in a northeasterly direction for 20' to proposed Hand Hole, located in the sidewalk on the northerly side of Broadway.

Approval Conditions:

Approved By:

Isabela Maia, Approved

Malik Drayton, Approved with Conditions

APPROVAL CONDITION: MD20220201: Contractor shall take all necessary precautions to avoid damaging any tree or tree part with equipment. APPROVAL CONDITION: MD20220201: All nearby street tree(s) shall be protected prior to and during all construction activities using TREE BOX or TREE WRAPS. . TREE BOX shall be constructed from 2 in. x 4 in. lumber creating a box around the border of the tree pit with 2 in. x 4 in. lumber standing straight up at the corners and wrapped with orange snow fence. Detail attached. . TREE WRAPS (TREE TRUNK WRAPPING PROTECTION LUMBER) shall consist of 2 in. x 4 in. and 8 ft. height lumber wired together in close spacing with zip ties or 16 gauge galvanized steel wire to form a protective enclosure around tree trunks. Use burlap to separate the wood from the bark if necessary to prevent wood from scraping or bruising bark. Do not use staples or puncture the trunk in any way. APPROVAL CONDITION: MD20220201: Any tree roots less than two (2) inches in diameter that cannot be avoided during construction shall be carefully and cleanly cut with a clean pair of pruning shears or loppers. Roots are to be cut back flush with the edge of the trench. If any tree roots greater than two (2) inches in diameter are encountered, stop work immediately and contact the City Urban Forester. Any and all pruning of roots greater than 2 inches in

diameter must be completed under the supervision of the City Urban Forester.

Eric Weisman, Approved

Kimberly M. Wells, Approved



CITY OF SOMERVILLE, MASSACHUSETTS
CITY CLERK'S OFFICE
KATJANA BALLANTYNE
MAYOR

KIMBERLY M. WELLS
CITY CLERK

February 15, 2022

NOTICE OF PUBLIC HEARING

You are hereby notified that the Somerville City Council will hold a Public Hearing on the following Petition. You are receiving this Notice because the Petitioner has reported that you own property that abuts the work that is being proposed. You and other members of the public are invited to attend and be heard at this Hearing.

Because of Governor Baker's orders limiting the number of people that may gather in one place, **this meeting of the City Council will be conducted via remote participation, online in a webinar hosted on the GoToWebinar platform.**

You have two ways to be heard at this meeting:

1. To attend and be heard, enter the link exactly as it appears below into your internet browser any time before the meeting. You will then be asked to register for the meeting. After registering, you will receive an email with instructions to join the webinar when it starts.
2. If you are unable to attend but wish to be heard, you may send written comments by US mail to the City Clerk at the address below, or by email to cityclerk@somervillema.gov. Your comments must arrive no later than 12 Noon on the day of the Hearing, in order to be sure they are conveyed to the Council.

PETITION: Verizon seeks a Grant of Location to install 75 feet of conduit in the intersection of Broadway and Mount Pleasant Street, from Manhole 44/65 to a proposed handhole across from 16 Broadway.

PLACE: <https://attendee.gotowebinar.com/register/7281974672398244877>

TIME: Thursday, February 24, 2022 at 7:00 PM.

PURPOSE: The work is necessary to provide or improve service connections.



PETITION PLAN

SOMERVILLE

NO. 1A4V8HY



VERIZON NEW ENGLAND INC.

DATE: DECEMBER 15, 2021

SHOWING




PROPOSED INSTALLATION OF CONDUIT ON BROADWAY

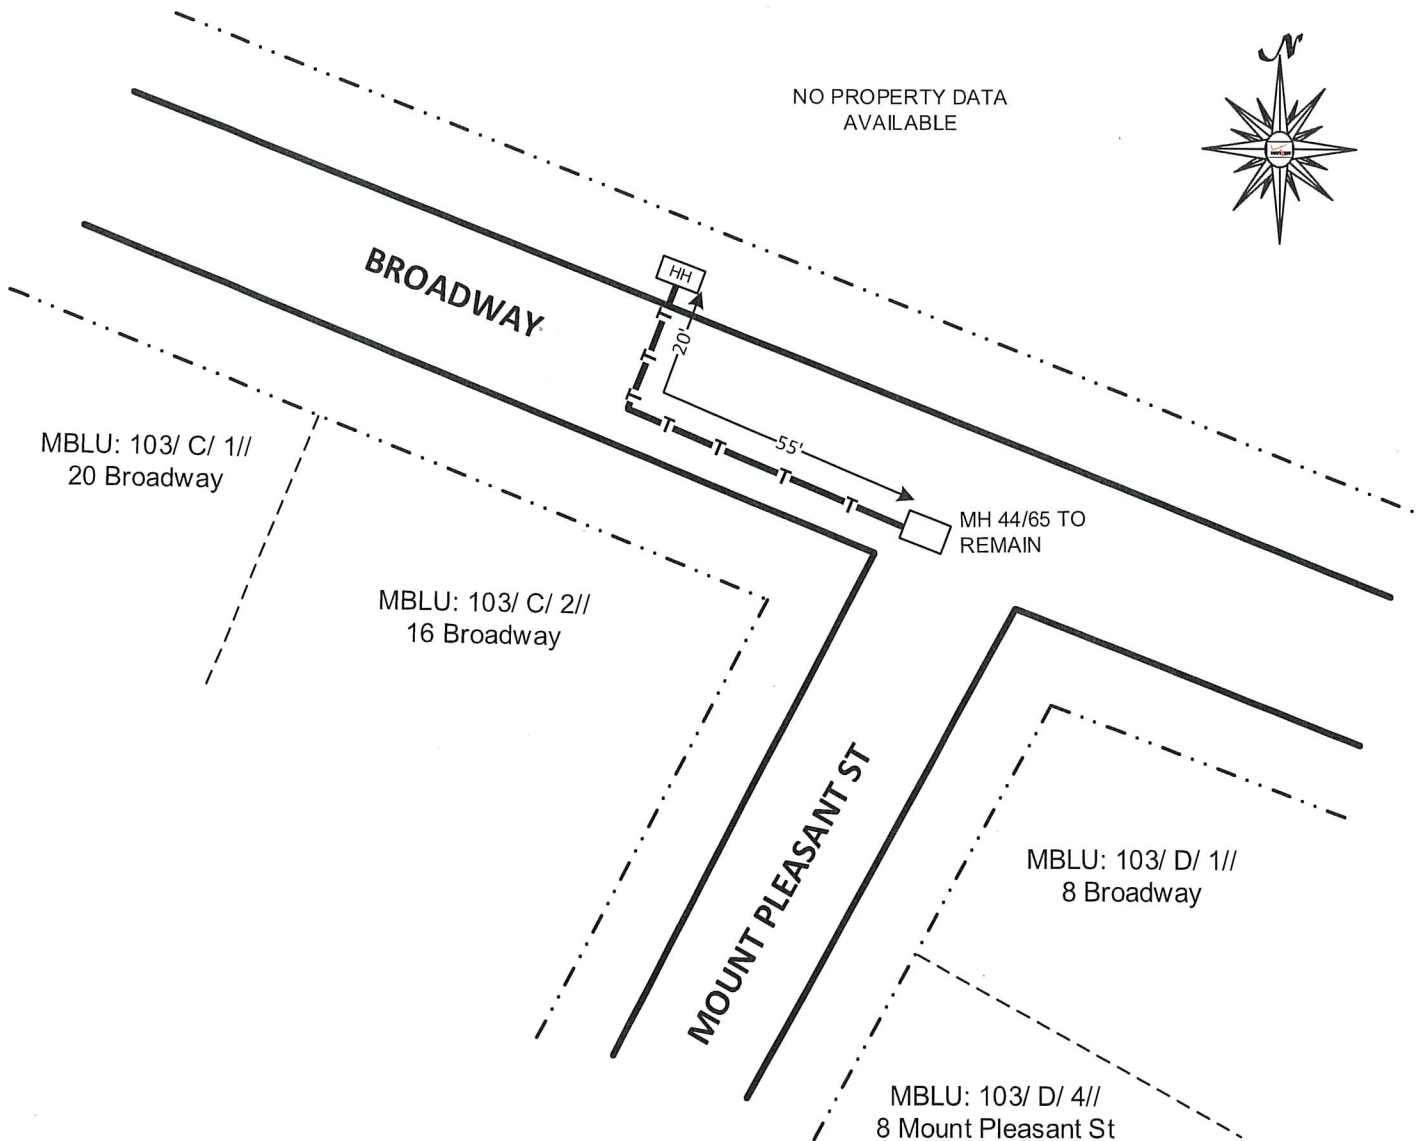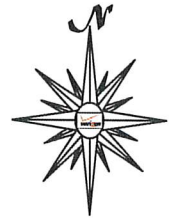


NO PROPERTY DATA
AVAILABLE



NOT TO SCALE

LEGEND

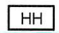-  EDGE OF PAVEMENT
-  EDGE OF ROADWAY
-  PROPERTY LINE

-  EXISTING HAND HOLE
-  EXISTING MANHOLE TO REMAIN
-  PROPOSED CONDUIT

Location:
103/ C/ 2/ /
16 BROADWAY
Owner:
HENRY JOHN P ETAL TRUSTEES
J P H TRUST
16 BROADWAY
SOMERVILLE, MA 02145

Location:
103/ D/ 1/ /
8 BROADWAY
Owner:
LACOURT ENTERPRISES LLC
30 COLLEGE AVE
SOMERVILLE, MA 02144