



CITY OF SOMERVILLE

Commonwealth of Massachusetts

93 Highland Avenue

Somerville, MA 02143

(617) 625-6600

BUSINESS LICENSE APPLICATION - Grant of Location

File #: 21-002362

License #: BL21-000026

Address: 30 PROSPECT ST

Licensee: Kimberly Boyd NSTAR Electric Company d/b/a Eversource Energy

DBA Name: NSTAR Electric Company d/b/a Eversource Energy

Business Ownership Type: Corporation

Legal Name of Entity: NSTAR Electric Company d/b/a Eversource Energy

Owners/Officers: James Judge, , ,

License Information:

Grant of location issued to: NSTAR Electric Company d/b/a Eversource Energy and Verizon New England Inc

Describe the reason for the work, and the intended beneficiaries: This work is necessary to upgrade electric service and allow for site construction access as requested by customer.

Insert here the same detailed description of the work as appears in the attached Grant of Location Order: Prospect Street- Southeasterly side, near the intersection of Newton Street, relocate one (1) JO pole 291/3 approximately thirty (30) feet southwest of it's current location. WO#4948348

Approval Conditions:

Approved By:

Karla Cuarezma, Approved

Malik Drayton, Approved

Mark Lawhorne, Approved

John J. Long, Approved



CITY OF SOMERVILLE, MASSACHUSETTS
CITY CLERK'S OFFICE
JOSEPH A. CURTATONE
MAYOR

JOHN J. LONG
CITY CLERK

March 3, 2021

NOTICE OF PUBLIC HEARING

You are hereby notified that the Somerville City Council will hold a Public Hearing on the following Petition. You are receiving this Notice because the Petitioner has reported that you own property that abuts the work that is being proposed. You and other members of the public are invited to attend and be heard at this Hearing.

Because of Governor Baker's and Mayor Curtatone's recent orders limiting the number of people that may gather in one place, **this meeting of the City Council will be conducted via remote participation, online in a webinar hosted on the GoToWebinar platform.**

You have two ways to be heard at this meeting:

1. To attend and be heard, enter the link exactly as it appears below into your internet browser anytime before the meeting. You will then be asked to register for the meeting. After registering, you will receive an email with instructions to join the webinar when it starts.
2. If you are unable to attend but wish to be heard, you may send written comments by US mail to the City Clerk at the address below, or by email to cityclerk@somervillema.gov. Your comments must arrive no later than 12 Noon on the day of the Hearing, in order to be sure they are conveyed to the Council.

PETITION: Eversource (NStar Electric) is applying for a Grant of Location to relocate Utility Pole 291/3 in Prospect Street, 30 feet to a location near 30 Prospect Street.

PLACE: <https://attendee.gotowebinar.com/register/8574449483556572175>.

TIME: Thursday, March 11, 2021, at 7:00 PM.

PURPOSE: The work is necessary to provide or improve service to 50 Prospect Street.

W.O. #4948348

EVERSOURCE

101 Linwood Street
Somerville, MA 02143

February 24, 2021

Ms. Andrea Torres
Office of the City Clerk
93 Highland Avenue
Somerville, MA 02143

Re: Prospect Street
W.O. #4948348

Dear Ms. Torres,

The NSTAR Electric Company d/b/a Eversource Energy, respectfully requests a Grant of Location to relocate one (1) JO pole 291/3 on Prospect Street.

This work is necessary to upgrade electric service and allow for site construction access as requested by customer.

Thank you for your prompt attention to this request. If you have any questions, please call Jacqueline Duffy, Right of Way Agent, 617-629-3204.



Very truly yours,

Kelly-Ann Correia

Kelly-Ann Correia, Supervisor
Rights and Permits

kc/kb

cc: Highway Department
Engineering Department

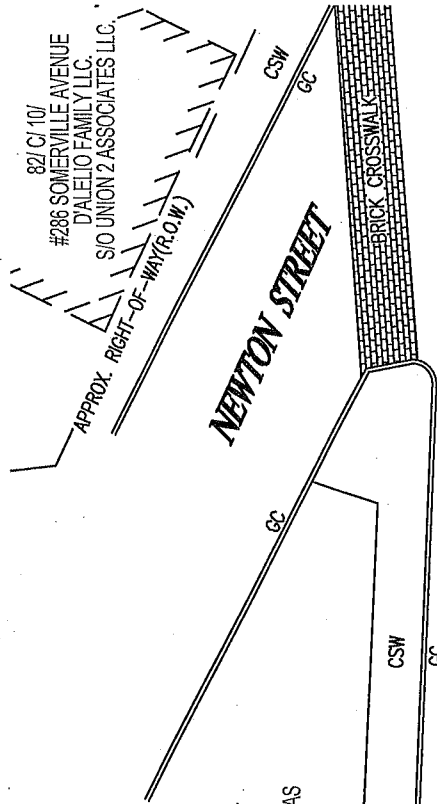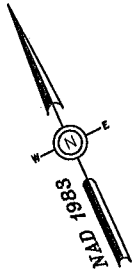


82/ J/ 1/ #35 PROSPECT STREET N/F SCOTT, JEFFERSON THOMAS

BACK OF SIDEWALK (BSW)/APPROX. R.O.W.

CONCRETE SIDEWALK (CSW)
GRANITE CURB (GC)

PROSPECT STREET

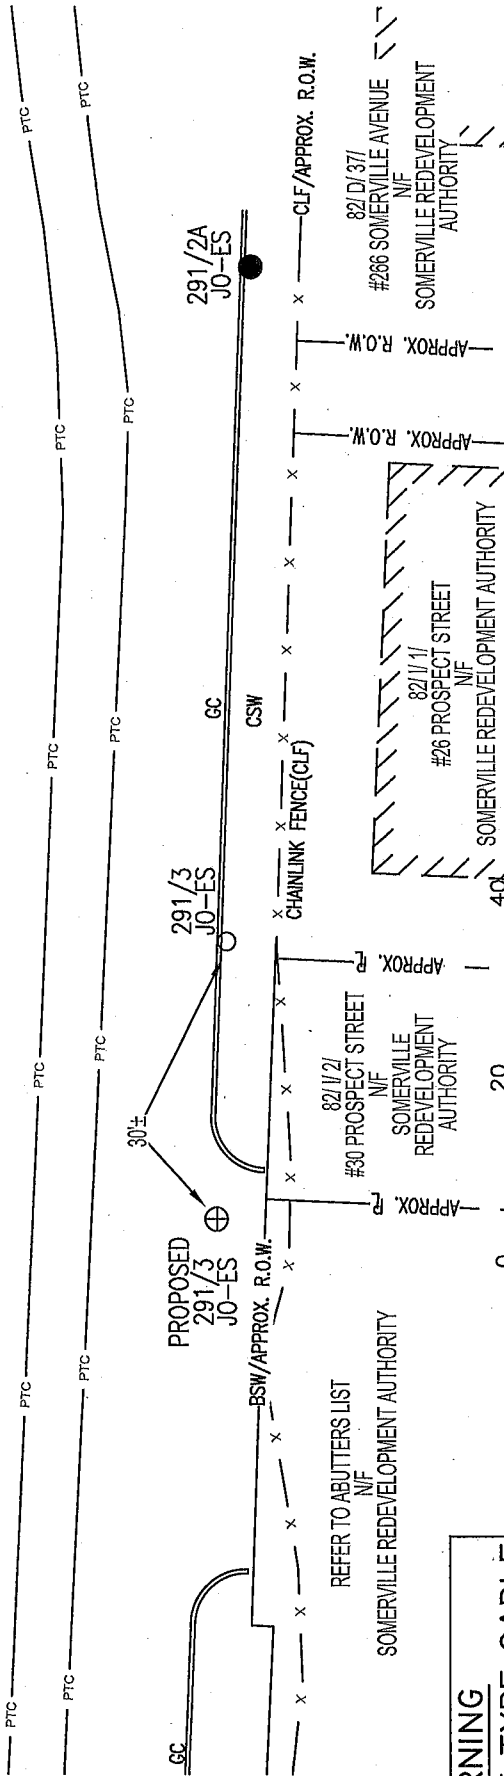

REFER TO ABUTTERS LIST N/F SOMERVILLE REDEVELOPMENT AUTHORITY

WARNING
PIPE TYPE CABLE
IN THIS AREA

BY YOUR USE OF THE INFORMATION CONTAINED IN THIS MAP, YOU AGREE THAT NO WARRANTY OF ANY KIND, EXPRESS OR IMPLIED, IS GIVEN WITH RESPECT TO THE INFORMATION. NEITHER NSTAR ELECTRIC COMPANY, NSTAR GAS COMPANY NOR ITS PARENTS, AFFILIATES, OFFICERS, DIRECTORS, SHAREHOLDERS, EMPLOYEES OR AGENTS (COLLECTIVELY THE "NSTAR ENTITIES") SHALL BE LIABLE FOR ANY LOSSES OR INJURY CAUSED IN WHOLE OR IN PART BY USE OF THIS INFORMATION OR IN RELIANCE UPON IT. TO THE MAXIMUM EXTENT ALLOWED BY LAW, YOU AGREE BY YOUR ACCEPTANCE OF THE INFORMATION TO RELEASE, INDEMNIFY AND HOLD THE NSTAR ENTITIES HARMLESS FROM ANY SUCH LOSS OR INJURY.

THE INFORMATION MAY NOT REPRESENT A SURVEY. ANY SURVEY MAY NOT BE THE MOST COMPLETE AND IS SUBJECT TO CHANGE WITHOUT NOTICE. NO LIABILITY IS ASSUMED FOR THE ACCURACY OF THE INFORMATION. EITHER EXPRESSED OR IMPLIED. UNAUTHORIZED ATTEMPTS TO MODIFY THE INFORMATION OR USE THE INFORMATION FOR OTHER THAN ITS INTENDED PURPOSES ARE PROHIBITED.

- Proposed pole locations shown thus ⊕
- Pole locations to be abandoned, shown thus ○
- Proposed Anchor Guy shown thus T
- Proposed Hip Guy shown thus TH
- Proposed Underground location shown thus —
- Proposed Push Brace shown thus ⊕
- Existing Pole location shown thus ●

SCALE IN FEET

NSTAR EVERSOURCE
ELECTRIC
d/b/a
1169 MASSACHUSETTS AVE. DORCHESTER, MASS. 02125

| | |
|----------------------|-------------------|
| C# | - |
| Ward # | - |
| Work Order # | 4948348 |
| Surveyed by: | GC/BP |
| Research by: | JC |
| Plotted by: | JC |
| Proposed Structures: | SC |
| Approved: | T. THIBAUT |
| Scale | 1"=20' |
| Date | FEBRUARY 19, 2021 |
| SHEET | 1 of 1 |

WO #4948348
PROSPECT STREET
SOMERVILLE, MA 02143

82/ I/ 2/
#30 PROSPECT STREET
N/F
SOMERVILLE REDEVELOPMENT
AUTHORITY
93 HIGHLAND AVE.
SOMERVILLE, MA 02143

82/ C/ 10/
#286 SOMERVILLE AVENUE
N/F
D'ALELIO FAMILY LLC.
S/O UNION 2 ASSOCIATES LLC.
39 BRIGHTON AVE.
ALLSTON, MA 02134

82/ D/ 31/
#26 BENNETT STREET
N/F
SOMERVILLE REDEVELOPMENT
AUTHORITY
93 HIGHLAND AVE.
SOMERVILLE, MA 02143

82/ D/ 37/
#266 SOMERVILLE AVENUE
N/F
SOMERVILLE REDEVELOPMENT
AUTHORITY
93 HIGHLAND AVE.
SOMERVILLE, MA 02143

82/ I/ 1/
#26 PROSPECT STREET
N/F
SOMERVILLE REDEVELOPMENT
AUTHORITY
93 HIGHLAND AVE.
SOMERVILLE, MA 02143

82/ I/ 3/
#19 BENNETT STREET
N/F
SOMERVILLE REDEVELOPMENT
AUTHORITY
93 HIGHLAND AVE.
SOMERVILLE, MA 02143

82/ I/ 4/
#32 PROSPECT STREET
N/F
SOMERVILLE REDEVELOPMENT
AUTHORITY
93 HIGHLAND AVE.
SOMERVILLE, MA 02143

82/ I/ 6/
#27 BENNETT STREET
N/F
SOMERVILLE REDEVELOPMENT
AUTHORITY
93 HIGHLAND AVE.
SOMERVILLE, MA 02143

82/ J/ 1/
#35 PROSPECT STREET
N/F
SCOTT, JEFERSON THOMAS
269 WASHINGTON ST.
SOMERVILLE, MA 02143