

CITY OF SOMERVILLE

Commonwealth of Massachusetts 93 Highland Avenue Somerville, MA 02143 (617) 625-6600

BUSINESS LICENSE APPLICATION - Grant of Location

File #: 25-025841

License #: BL25-000130 Address: 15 STICKNEY AVE

Licensee: Dave Flewelling Comcast of Massachusetts/ New Hampshire, LLC

DBA Name: Comcast Cable Communications Management, LLC

Business Ownership Type: LLC

Legal Name of Entity: Comcast Cable Communications Management, LLC Owners/Officers: Brian Roberts, Brian Roberts, Brian Roberts

License Information:

Grant of location issued to: Comcast Cable Communications Management, LLC

Describe the reason for the work, and the intended beneficiaries: Providing the Comcast Service to

number 15 Stickney Ave.

Insert here the same detailed description of the work as appears in the attached Grant of Location Order: Stickney Ave: Starting at existing Utility Pole No. 2 excavating to place (1) 4" PVC conduit 83' ± to provide the Comcast Service at number 15 Stickney Ave.

Approved By:

Malik Drayton, Approved with Conditions

APPROVAL CONDITION: MD20251014: Contractor shall take all necessary precautions to avoid damaging any tree or tree part with equipment.

APPROVAL CONDITION: MD20251014: All nearby street tree(s) shall be protected prior to and during all construction activities using TREE BOX or TREE WRAPS. TREE BOX shall be constructed from 2 in. x 4 in. lumber creating a box around the border of the tree pit with 2 in. x 4 in. lumber standing straight up at the corners and wrapped with orange snow fence. TREE WRAPS (TREE TRUNK WRAPPING PROTECTION LUMBER) shall consist of 2 in. x 4 in. and 8 ft. height lumber wired together in close spacing with zip ties or 16 gauge galvanized steel wire to form a protective enclosure around tree trunks. Use burlap to separate the wood from the bark if necessary to prevent wood from scraping or bruising bark. Do not use staples or puncture the trunk in any way.

APPROVAL CONDITION: MD20251014: Any tree roots less than two (2) inches in diameter that cannot be avoided during construction shall be carefully and cleanly cut with a clean pair of pruning shears or loppers. Roots are to be cut back flush with the edge of the trench. If any tree roots greater than two (2) inches in diameter are encountered, stop work immediately and contact the City Urban Forester. Any and all pruning of roots greater than 2 inches in diameter must be completed under the supervision of the City Urban Forester.

Mads Filtenborg, Approved with Conditions

APPROVAL CONDITION 10/02/25-MF: Concrete sidewalk to be restored in-kind after conduit installation. APPROVAL CONDITION 10/02/25-MF: Any work requiring the use of the street and/or sidewalk will require a Street/Sidewalk Occupancy Permit from the Engineering Department. Apply via Citizen Serve

before conduit installation.
Eric Weisman, Approved
Kimberly M. Wells, Approved



CITY OF SOMERVILLE, MASSACHUSETTS CITY CLERK'S OFFICE

KATJANA BALLANTYNE MAYOR

KIMBERLY M. WELLS
CITY CLERK

November 4, 2025

NOTICE OF PUBLIC HEARING

You are hereby notified that the Somerville City Council will hold a Public Hearing on the following Petition on Thursday, November 13, at 7:00 PM. You are receiving this Notice because the Petitioner has reported that you own property that abuts the work that is being proposed. You and other members of the public are invited to attend and be heard at this Hearing.

This meeting of the City Council will be conducted in person and by remote participation, using the Zoom platform.

You have three ways to be heard at this meeting:

- 1. In person at the City Council Chamber, City Hall, 2nd Floor, 93 Highland Avenue, Somerville, MA 02143.
- 2. Virtually through the Zoom platform. Enter this link into your internet browser any time before the meeting:

 https://us02web.zoom.us/webinar/register/WN_zGED5ODwQzOJhRqinHejqg
 You can also find this link on the City Council's calendar. You will then be asked to register; after registering, you will receive an email with instructions to join the webinar.
- 3. If you are unable to attend but wish to be heard, you may send written comments by US mail to the City Clerk at the address below, or by email to publiccomments@somervillema.gov. Your comments must arrive no later than 4:30pm the day before the Hearing, in order to be sure they are conveyed to the Council.

PETITION: Comcast is applying for a Grant of Location to install approximately a total of 83 feet of conduit in Stickney Avenue, from Utility Pole 2 to an approximate point of pickup at 15 Stickney Avenue.

TIME: Thursday, November 13, 2025, at 7:00 PM.

PURPOSE: This work is necessary to provide the Comcast Service to 15 Stickney Avenue

PETITION FOR GRANT OF LOCATION FOR WIRES, CABLES, POLES, PIERS, ABUTMENTS, CONDUITS OR FIXTURES

City of Somerville, Massachusetts <u>In Board of Aldermen</u>

Date September 30, 2025

RESPECTFULLY REPRESENTS <u>Comcast Cable Communications Management LLC</u> (hereinafter known as the PETITIONER), that it desires to construct upon, along, under or across the public way(s) of the City of Somerville, wires, cables, poles, piers, abutments, conduits or fixtures.

WHEREFORE, the PETITIONER prays that, after due notice and public hearing as provided by law, the Board of Aldermen may by Order grant to the PETITIONER permission to construct, in accordance with plan(s) dated <u>September 11,2025</u>, the following (describe work):

Stickney Ave: Starting at existing Utility Pole No. 2 excavating to place (1) 4" PVC conduit 83' ± to provide the Comcast Service at number 15 Stickney Ave.

The PETITIONER understands and agrees that:

- 1. PETITIONER shall locate and complete all work as specified and approved by the City.
- 2. PETITIONER shall comply with the requirements of existing ordinances and such as may hereafter be adopted governing the construction.
- 3. PETITIONER shall perform all work to the requirements and satisfaction of the Department of Public Works or other such officer(s) as may be hereafter appointed by the City.

| For the PETITIONER: | | | | |
|---------------------------------------|--|--|--|--|
| Signature: David R. Flewelling | | | | |
| Name: <u>David R. Flewelling</u> | | | | |
| Title: Specialist 2, Construction | | | | |
| Mailing Address: 9 Forbes Rd Suite 9B | | | | |
| Woburn, MA 01801 | | | | |
| Telephone 617-279-7864 | | | | |

ORDER FOR GRANT OF LOCATION FOR WIRES, CABLES, POLES, PIERS, ABUTMENTS, CONDUITS OR FIXTURES

City of Somerville, Massachusetts In Board of Aldermen

WHEREAS, <u>Comcast Cable Communications Management</u>, <u>LLC</u> (hereinafter known as the PETITIONER) has petitioned for permission to construct upon, along, under or across the public way(s) of the City of Somerville, the following (describe work):

Stickney Ave: Starting at existing Utility Pole No. 2 excavating to place (1) 4" PVC conduit 83' ± to provide the Comcast Service at number 15 Stickney Ave.

| AND WHEREAS, notice has been given and a hearing held on said petition as provided by law; NOW THEREFORE BE IT |
|---|
| ORDERED that the PETITIONER be and hereby is granted permission by the Board of Aldermen to complete the construction described above, all in accordance with the following conditions: 1. PETITIONER shall locate and complete all work as shown by plan(s) dated, and as may have been amended by the City. 2. PETITIONER shall comply with the requirements of existing ordinances and such as may hereafter be adopted governing the construction. 3. PETITIONER shall perform all work to the requirements and satisfaction of the Department of Public Works or other such officer(s) as may be hereafter appointed by the City. |
| Approved by the Board of Aldermen on theday of, 2025 |
| A True Record. Attest:_Date: City Clerk |
| Certificate |
| I hereby certify that the foregoing Order was adopted by the Board of Aldermen on the day of 2025, after due notice and public hearing as prescribed by Section 22 of Chapter 166 of the General Laws and any additions or amendments thereto, said public hearing held in said City on the day of 2025, and recorded with the records of Grant of Location Orders of said City, in Book, Page |
| Certified . Attest: — City Date: |



PROPOSED CONDUIT INSTALLATION

AT 15 STICKNEY AVE SOMERVILLE, MA




LOCUS N.T.S



INDEX OF DRAWING

| SHEET NO. | DESCRIPTION |
|-----------|-------------------------------|
| | COVER SHEET |
| 01 | PROPOSED CONDUIT INSTALLATION |

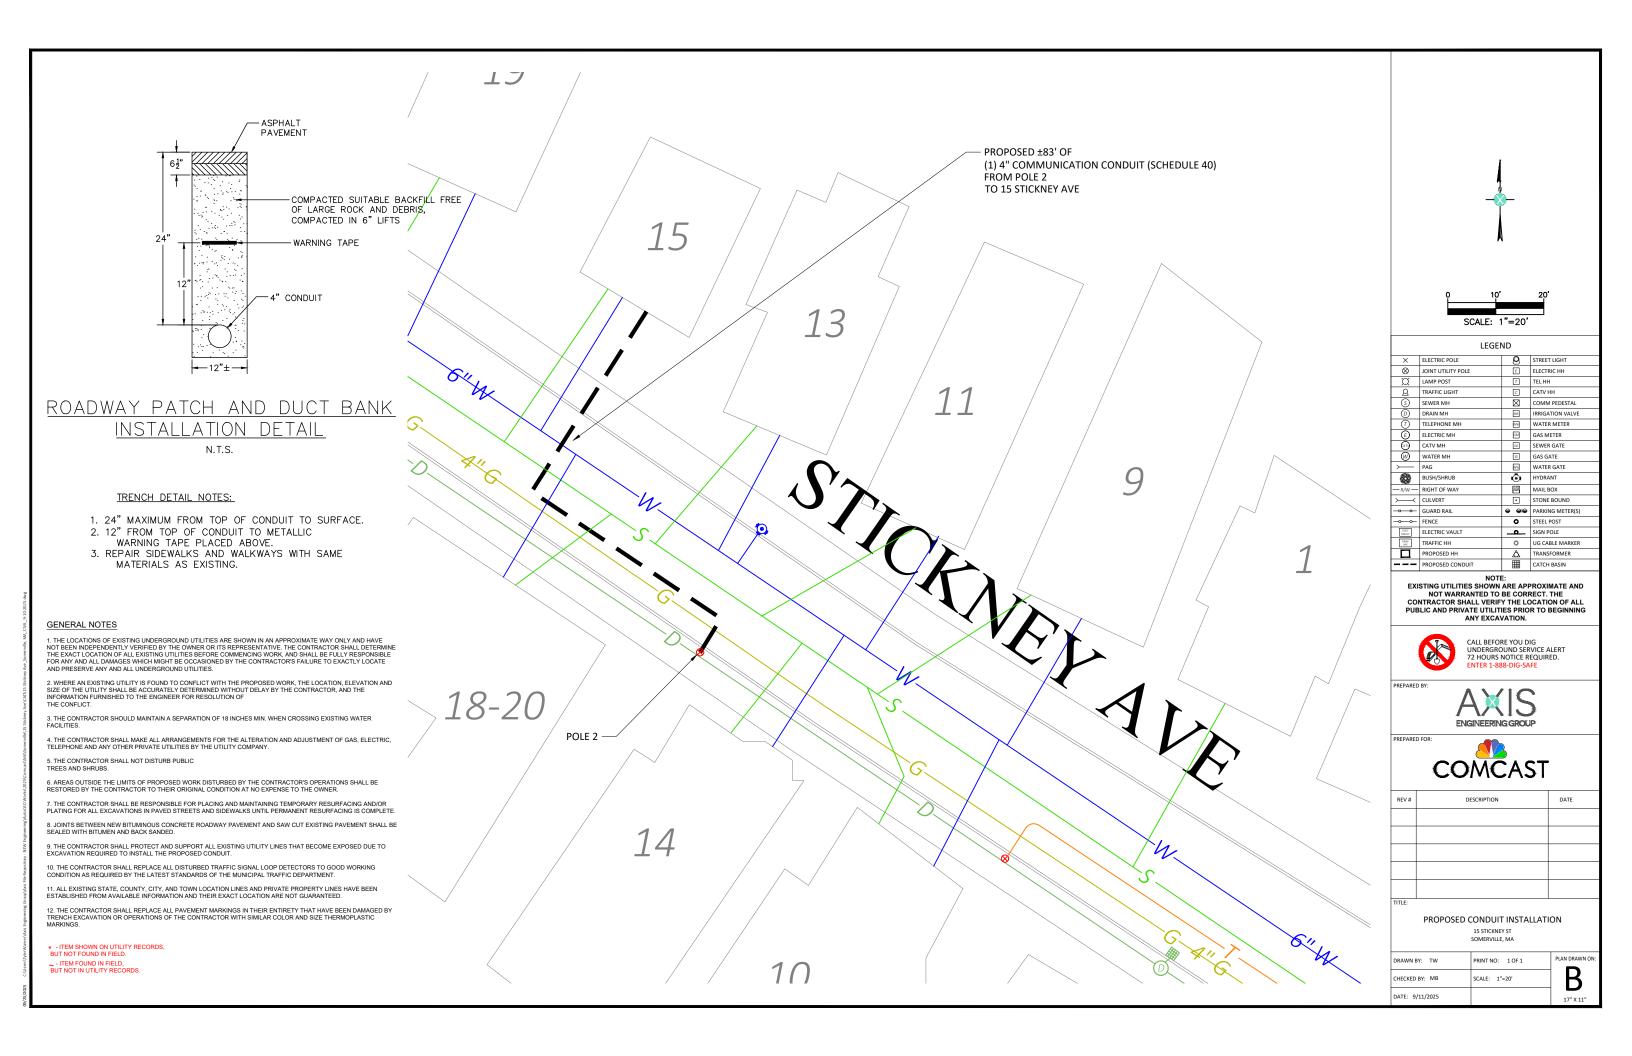



TRAFFIC MANAGEMENT PLAN

AT 15 STICKNEY AVE SOMERVILLE, MA





LOCUS N.T.S



INDEX OF DRAWING

| SHEET NO. | DESCRIPTION |
|-----------|--------------------|
| | COVER SHEET |
| 01 | TRAFFIC CONTROL 01 |
| 02 | TRAFFIC CONTROL 02 |
| | |

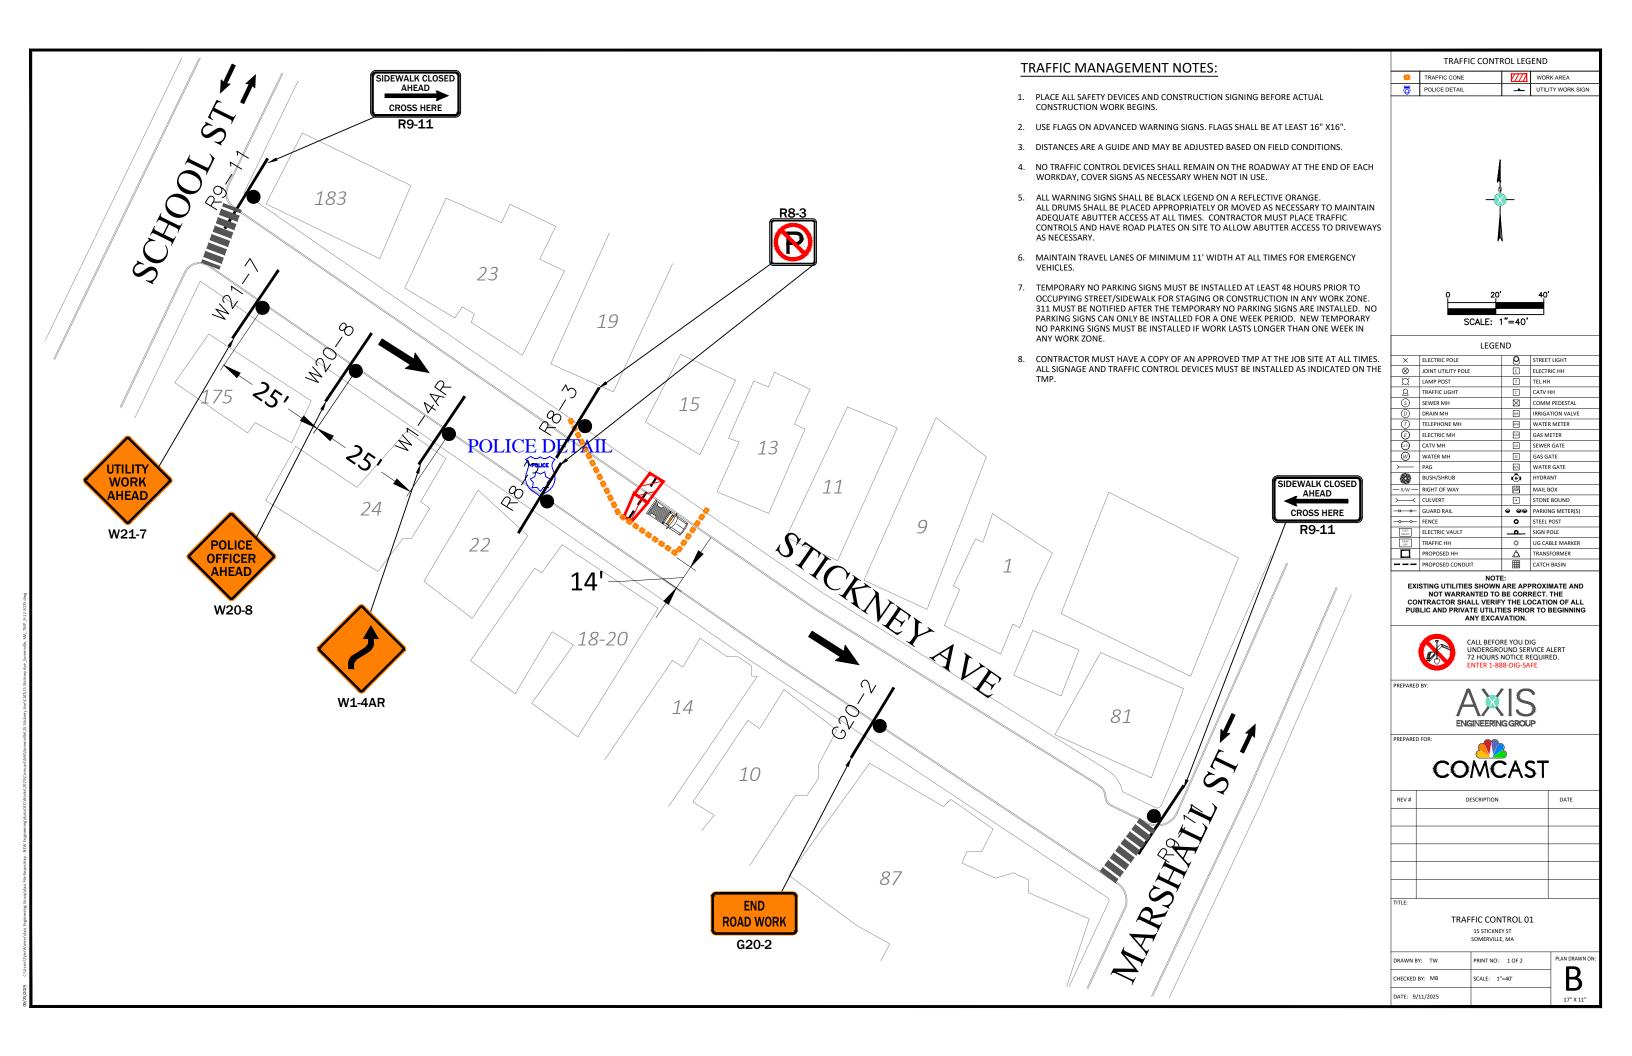

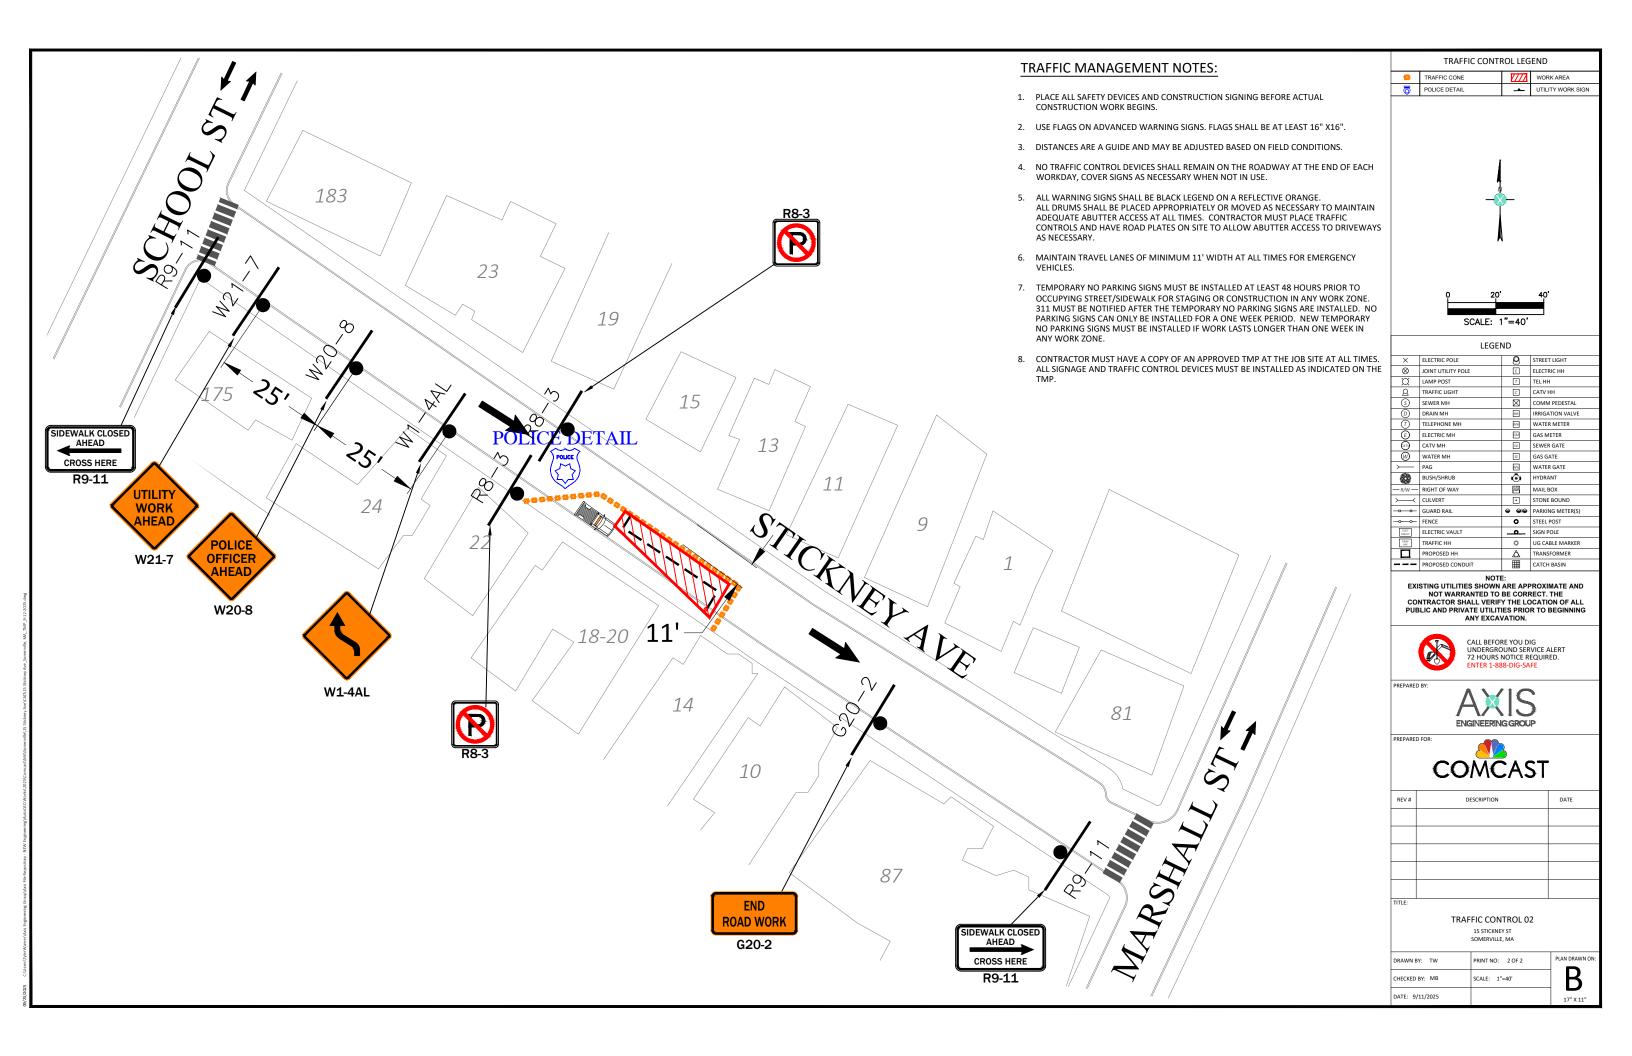

15 STICKNEY AVENUE LLC 11 OTIS ST MEDFORD, MA 02155 BRAINARD PASQUALE A & KARYL L 13 STICKNEY AVE SOMERVILLE, MA 02145 GARCIA ADROALDA FOR LIFE 18 STICKNEY AVE SOMERVILLE, MA 02145

MARRION SHANE F 7 FREEMONT ST SOMERVILLE, MA 02145