



CITY OF SOMERVILLE

Commonwealth of Massachusetts

93 Highland Avenue

Somerville, MA 02143

(617) 625-6600

BUSINESS LICENSE APPLICATION - Grant of Location

File #: 22-020311

License #: BL22-000133

Address: 57 TRULL ST

Licensee: Angel Hart NSTAR Electric dba Eversource Energy

DBA Name: EVERSOURCE ENERGY

Business Ownership Type: Corporation

Legal Name of Entity: NSTAR ELECTRIC d/b/a EVERSOURCE ENERGY

Owners/Officers: Joseph Nolan, , ,

License Information:

Grant of location issued to: NSTAR ELECTRIC COMPANY d/b/a EVERSOURCE ENERGY.

Describe the reason for the work, and the intended beneficiaries: To supply power to 57 Trull Street, Somerville MA.

Insert here the same detailed description of the work as appears in the attached Grant of Location Order: Trull Street- Southeasterly, from pole 339/6, approximately 299 feet southwest of Medford Street to private property, install approximately 38 feet conduit. WO# 10542007

Approval Conditions:

Approved By:

Isabela Maia, Approved

Malik Drayton, Approved with Conditions

APPROVAL CONDITION: MD20221027: Contractor shall take all necessary precautions to avoid damaging any tree or tree part with equipment.

APPROVAL CONDITION: MD20221027: All nearby street tree(s) shall be protected prior to and during all construction activities using TREE BOX or TREE WRAPS. . TREE BOX shall be constructed from 2 in. x 4 in. lumber creating a box around the border of the tree pit with 2 in. x 4 in. lumber standing straight up at the corners and wrapped with orange snow fence. Detail attached. . TREE WRAPS (TREE TRUNK WRAPPING PROTECTION LUMBER) shall consist of 2 in. x 4 in. and 8 ft. height lumber wired together in close spacing with zip ties or 16 gauge galvanized steel wire to form a protective enclosure around tree trunks. Use burlap to separate the wood from the bark if necessary to prevent wood from scraping or bruising bark. Do not use staples or puncture the trunk in any way.

APPROVAL CONDITION: MD20221027: Any tree roots less than two (2) inches in diameter that

cannot be avoided during construction shall be carefully and cleanly cut with a clean pair of pruning shears or loppers. Roots are to be cut back flush with the edge of the trench. If any tree roots greater than two (2) inches in diameter are encountered, stop work immediately and contact the City Urban Forester. Any and all pruning of roots greater than 2 inches in diameter must be completed under the supervision of the City Urban Forester.

Eric Weisman, Approved

Kimberly M. Wells, Approved



CITY OF SOMERVILLE, MASSACHUSETTS
CITY CLERK'S OFFICE

KATJANA BALLANTYNE
MAYOR

KIMBERLY M. WELLS
CITY CLERK

November 8, 2022

NOTICE OF PUBLIC HEARING

You are hereby notified that the Somerville City Council will hold a Public Hearing on the following Petition. You are receiving this Notice because the Petitioner has reported that you own property that abuts the work that is being proposed. You and other members of the public are invited to attend and be heard at this Hearing.

This meeting of the City Council will also be conducted via remote participation, online in a webinar hosted on the GoToWebinar platform.

You have three ways to be heard at this meeting:

1. To attend and be heard, enter the link exactly as it appears below into your internet browser any time before the meeting. You will then be asked to register for the meeting. After registering, you will receive an email with instructions to join the webinar when it starts.
2. You may also testify in person in the City Council Chamber, City Hall, 2nd Floor, 93 Highland Avenue, Somerville, MA 02143
3. If you are unable to attend but wish to be heard, you may send written comments by US mail to the City Clerk at the address below, or by email to cityclerk@somervillema.gov. Your comments must arrive no later than 12 Noon on the day of the Hearing, in order to be sure they are conveyed to the Council.

PETITION: Eversource (NStar Electric) is applying for a Grant of Location to install 38 feet of conduit in Trull Street, from Utility Pole 339/6 to a point of pickup at 57 Trull Street.

PLACE: <https://attendee.gotowebinar.com/register/3394412724258788622> or
City Council Chambers, City Hall, 2nd Floor, 93 Highland Avenue, Somerville, MA 02143

TIME: Tuesday, November 22, 2022, at 7:00 PM.

PURPOSE: The work is necessary to provide service to 57 Trull Street.

W.O. 10542007

EVERSOURCE
101 Linwood Street
Somerville, MA 02143

October 22, 2022

Ms. Kimberly Wells
Office of the City Clerk
93 Highland Avenue
Somerville, MA 02143

RE: 57 Trull Street
W.O. #10542007

Dear Members of the Board,

The NSTAR Electric Company d/b/a Eversource Energy respectfully requests
a Grant of Location for the installation of approximately 38 feet of conduit in Trull Street.



This work is necessary to supply power to #57 Trull Street.

If you have any questions or concerns, please call Jacqueline Duffy at 617-629-3204.

Very truly yours,

Kelly-Ann Correia

Kelly-Ann Correia
Supervisor, Rights and Permits

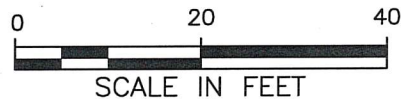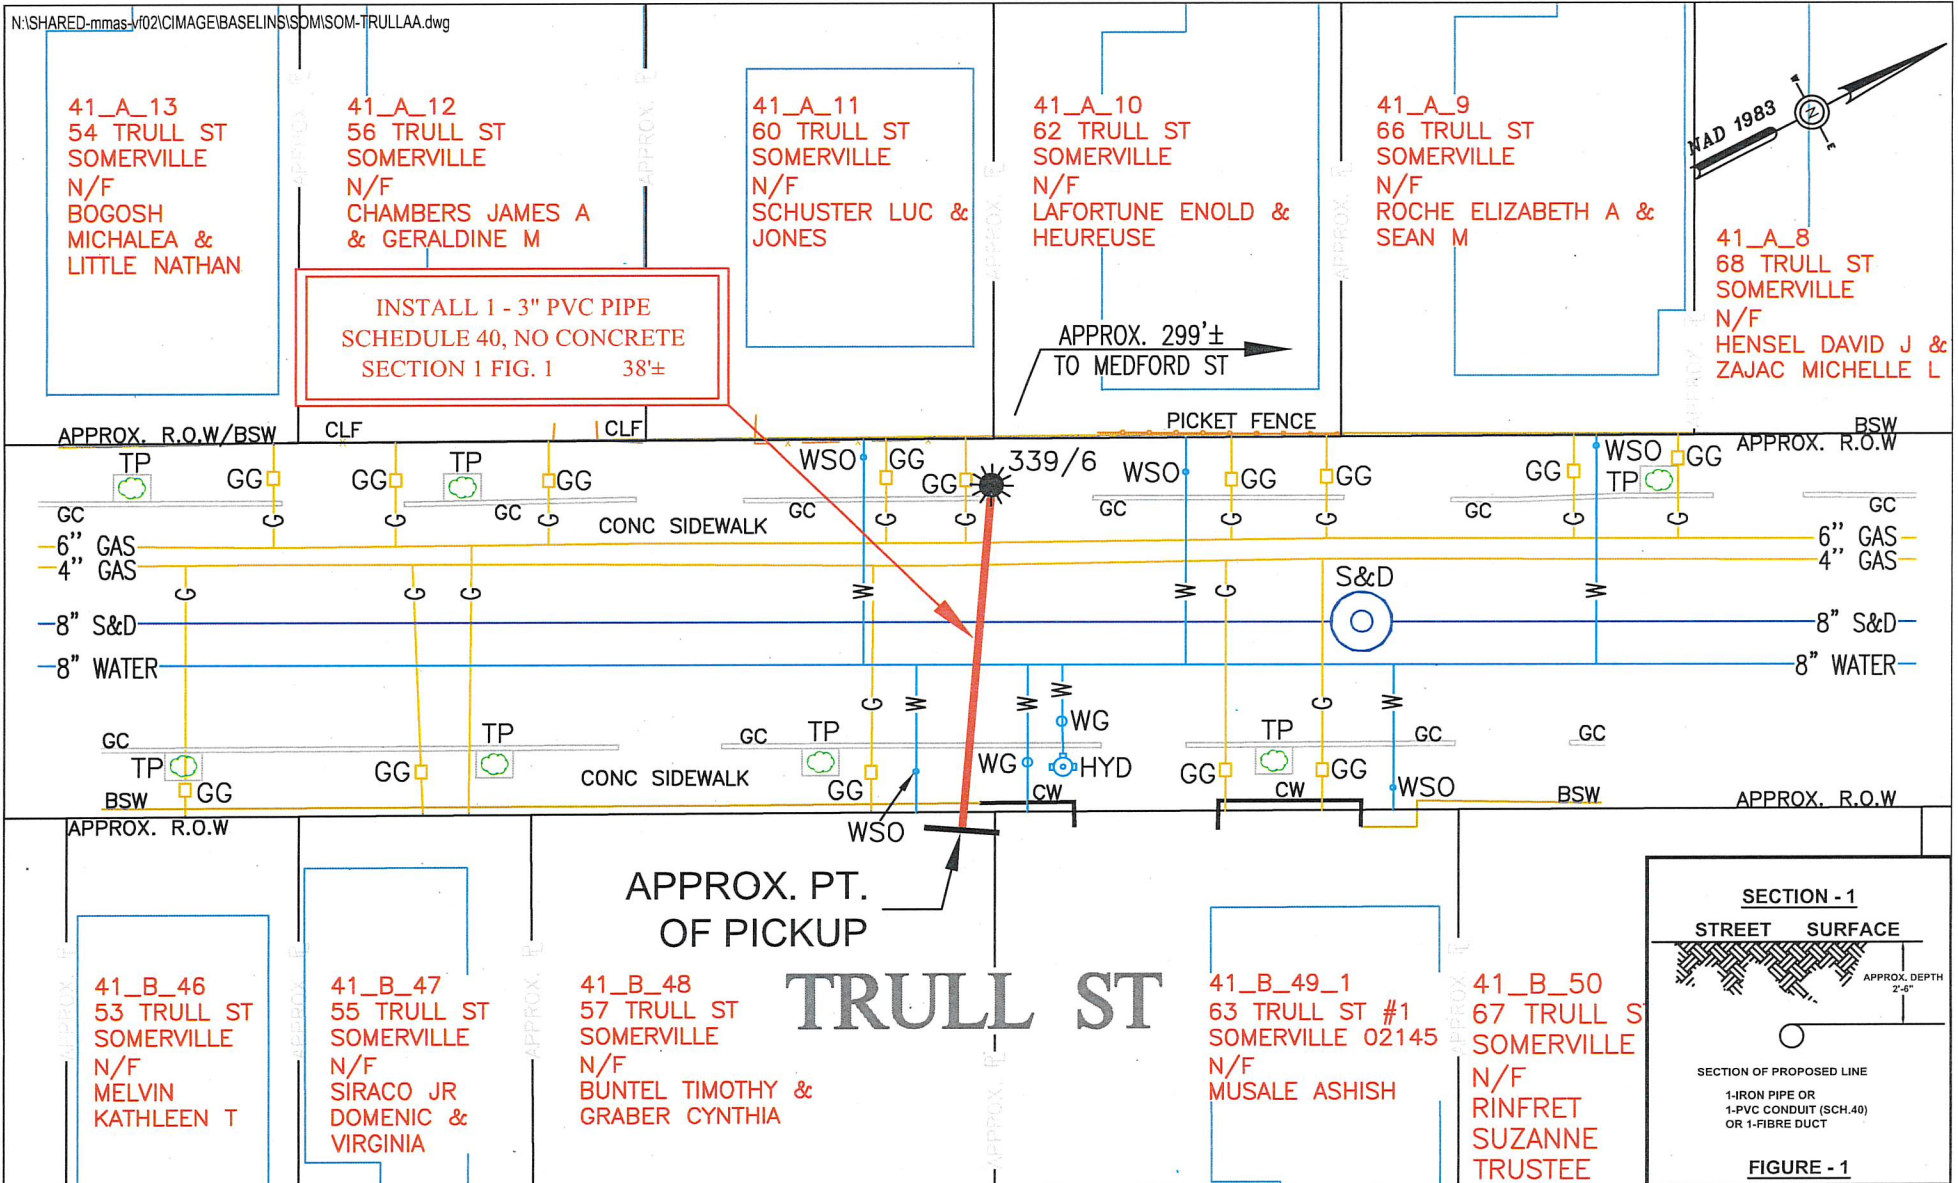

BY YOUR USE OF THE INFORMATION CONTAINED IN THIS MAP, YOU AGREE THAT NO WARRANTY OF ANY KIND, EXPRESS OR IMPLIED, IS GIVEN WITH RESPECT TO THE INFORMATION. NEITHER NSTAR ELECTRIC COMPANY, NSTAR GAS COMPANY NOR ITS PARENTS, AFFILIATES, OFFICERS, DIRECTORS, SHAREHOLDERS, EMPLOYEES OR AGENTS (COLLECTIVELY THE "NSTAR ENTITIES") SHALL BE LIABLE FOR ANY LOSS OR INJURY CAUSED IN WHOLE OR IN PART BY USE OF THIS INFORMATION OR IN RELIANCE UPON IT, TO THE MAXIMUM EXTENT ALLOWED BY LAW, YOU AGREE BY YOUR ACCEPTANCE OF THE INFORMATION TO RELEASE, INDEMNIFY AND HOLD THE NSTAR ENTITIES HARMLESS FROM ANY SUCH LOSS OR INJURY.

THE INFORMATION MAY NOT REPRESENT A SURVEY, MAY NOT BE THE MOST COMPLETE AND IS SUBJECT TO CHANGE WITHOUT NOTICE. NO LIABILITY IS ASSUMED FOR THE ACCURACY OF THE INFORMATION, EITHER EXPRESSED OR IMPLIED. UNAUTHORIZED ATTEMPTS TO MODIFY THE INFORMATION OR USE THE INFORMATION FOR OTHER THAN ITS INTENDED PURPOSES ARE PROHIBITED.

MASS. LAW

REQUIRES 72 HOURS ADVANCE NOTICE TO UTILITY COMPANIES
BEFORE DIGGING BY ANYONE. CALL DIG-SAFE 1-888-344-7233

C# 287-22
Ward #
Work Order # 10542007
Surveyed by: GR/SJ
Research by: JC
Plotted by: LM
Proposed Structures: LM
Approved: T THIBAUT
P#

NSTAR EVERSOURCE
ELECTRIC
d/b/a
1165 MASSACHUSETTS AVE. DORCHESTER, MASS. 02125

Plan of TRULL ST SOMERVILLE
Showing PROPOSED CONDUIT LOCATION
Scale 1"=20'
Date OCTOBER 19, 2022
SHEET 1 of 1

Location:
41/ A/ 10/ /
62 TRULL ST
Owner:
LAFORTUNE ENOLD & HEUREUSE
62 TRULL ST
SOMERVILLE, MA 02144

Location:
41/ B/ 47/ /
55 TRULL ST
Owner:
SIRACO JR DOMENIC & VIRGINIA
55 TRULL ST
SOMERVILLE, MA 02143

Location:
41/ B/ 49/ 2/
63 TRULL ST #2
Owner:
TAYLOR TINA L
63 TRULL ST 2
SOMERVILLE, MA 02145

Location:
41/ A/ 11/ /
60 TRULL ST
Owner:
SCHUSTER LUC & JONES MEREDITH
60 TRULL ST
SOMERVILLE, MA 02145

Location:
41/ B/ 48/ /
57 TRULL ST
Owner:
BUNTEL TIMOTHY & GRABER CYNTHIA
57 TRULL ST
SOMERVILLE, MA 02145

Location:
41/ A/ 12/ /
56 TRULL ST
Owner:
CHAMBERS JAMES A & GERALDINE M
56 TRULL ST
SOMERVILLE, MA 02145

Location:
41/ B/ 49/ 1/
63 TRULL ST #1
Owner:
MUSALE ASHISH
63 TRULL ST 1
SOMERVILLE, MA 02145