

ALD McWATERS
2 EVERSOURCE
1 VERIZON (EMAIL)



CITY OF SOMERVILLE, MASSACHUSETTS
CITY CLERK'S OFFICE

JOSEPH A. CURTATONE
MAYOR

JOHN J. LONG
CITY CLERK

October 13, 2015

NOTICE

You are hereby notified that the Board of Aldermen will hold a Public Hearing on the following Petition. You are receiving this Notice because City records indicate that you own property that abuts the work that is being proposed. You and other members of the public are invited to attend and be heard at this Hearing.

PETITION: Eversource (NStar Electric) is applying for a Grant of Location to install a new joint-owned Pole 36/3 in Boner Avenue (co-owned with Verizon), 40 feet south of Columbus Avenue.

PLACE: Aldermanic Chambers, 2nd Floor, City Hall, 93 Highland Avenue, Somerville.

TIME: Thursday, October 22, 2015, at 7:00 PM.

PURPOSE: The work is necessary to raise low-hanging wires on Bonner Avenue.

John J. Long
City Clerk

W.O. #2093679



CITY OF SOMERVILLE, MASSACHUSETTS

2015 SEP 31 P 2:42

DEPARTMENT OF PUBLIC WORKS

JOSEPH A. CURTATONE
MAYOR

CITY CLERK'S OFFICE
SOMERVILLE, MA

STAN KOTY
Commissioner

RICK WILLETTE
Director of Operations

October 1, 2015

The Honorable Board of Aldermen
City Hall
93 Highland Avenue
Somerville MA, 02143

RE: Grant of Location
Eversource
Bonner Ave – pole 36/3
W.O. #2093679

Dear Board Members:

Preliminary approval is recommended for the petition and plan of Eversource to install one (1) joint owned pole (pole 36/3) in Bonner Avenue, approximately 40' (feet) south of Columbus Avenue, Somerville Avenue.

This recommendation is made with reference to Eversource's letter of September 24, 2015 and plan of September 25, 2015 upon stipulation that the Grant of Location is subject to: a reservation of rescission by the Board of Aldermen; indemnification of the City for all liability arising from said Grant; all permit procedures, conditions and approvals of municipal utilities; protection of existing infrastructure; and complete surface repair, restoration and maintenance. A public hearing will be required.

This pole is needed to raise low hanging wires on Bonner Avenue.

Respectfully requested,
Department of Public Works


Stan Koty, Commissioner



101 Linwood Street
Somerville, MA 02143

September 24, 2015

John Long
Office of the City Clerk
93 Highland Avenue
Somerville, MA 02143

Re: Bonner Avenue
Somerville, MA
W.O. #2093679

Dear Sir:

The NSTAR Electric Company, d/b/a Eversource Energy respectfully request a Grant of Location to install one (1) j.o. pole, p 36/3 in Bonner Avenue.

This pole is needed to raise low hanging wires on Bonner Avenue.

Thank you for your prompt attention to this request. If you have any questions, please call Jacqueline Duffy, Right of Way Agent, 617-629-3204.

Very truly yours,

A handwritten signature in black ink, appearing to read "Richard M. Schifone".

Richard M. Schifone,
Supervisor

RMS/cf

cc: Highway Department
Engineering Department

**PETITION OF NSTAR ELECTRIC d/b/a EVERSOURCE ENERGY AND OTHER
COMPANIES FOR ALTERATION OF JOINT OR IDENTICAL LOCATIONS FOR
EXISTING POLES**

To the Board of Aldermen Of the City of Somerville, Massachusetts:

Respectfully represent NSTAR ELECTRIC, d/b/a EVERSOURCE ENERGY AND
VERIZON NEW ENGLAND INC. companies subject to Chapter 166 of the General Laws
(Ter. Ed.), that they have heretofore received a grant of joint or identical location for,
and have erected or constructed, a line consisting of wires, poles and such other
fixtures as may be necessary to sustain or protect the wires of the line, upon, along and
across the public way or ways hereinafter specified, and that it is desirable that the
location of certain of said poles be altered.

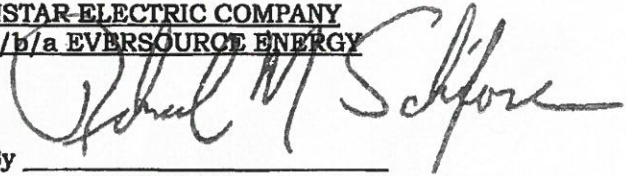
WHEREFORE, your petitioners pray that the Board of Aldermen
may by Order direct an alteration in the location of said existing poles so that hereafter
said poles, together with such other fixtures as may be necessary to sustain or protect
the wires of the line, shall be located, substantially as shown on the plan made by
DeBenedictis dated September 24, 2015 And filed herewith, upon,
along and across the following public way or ways of said City:

**Bonner Avenue – Westerly side approximately 40 feet south of
Columbus Avenue, install one (1) j.o. pole 36/3.**

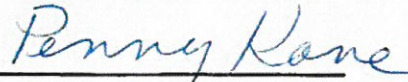
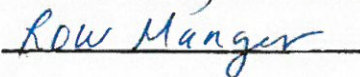
W.O. #2093679

Your petitioners agree to reserve space for one crossarm at a suitable point upon
each of said poles for the telephone, fire and police signal wires owned by the City and
used for municipal purposes.

NSTAR-ELECTRIC COMPANY
d/b/a EVERSOURCE ENERGY

By 
Richard M. Schifone, Supervisor

VERIZON NEW ENGLAND INC.

By 


Dated this 24th day of September, 2015

City of Somerville, Massachusetts.

Received and filed _____ 2015

City Clerk

ORDER FOR JOINT OR IDENTICAL LOCATIONS FOR POLES

City of **Somerville**, Massachusetts, **September 24, 2015**
In **Board of Aldermen**

WHEREAS, **NSTAR ELECTRIC d/b/a EVERSOURCE ENERGY** and **VERIZON NEW ENGLAND INC.** have petitioned for joint or identical locations for the erection or construction of steel guy stub to be owned and used in common by them upon, in the public way or ways of the City hereinafter specified, and notice has been given and a hearing held on said petition as provided by law.

It is ORDERED that **NSTAR ELECTRIC d/b/a EVERSOURCE ENERGY** and **VERIZON NEW ENGLAND INC.** be and hereby are granted joint or identical locations for the erection or construction of steel guy stub, to be owned and used in common by them, and for such other fixtures including anchors and guys as may be necessary to sustain or protect the wires of the line upon, along and across the following public way or ways of said City:

**Bonner Avenue – Westerly side approximately 40 feet south
of Columbus Avenue, install one (1) j.o. pole 36/3.**

W.O. #2093679

All construction work under this Order shall be in accordance with the following conditions: Poles shall be of sound timber and located as shown on a plan made by **A. DeBenedictis** dated **September 24, 2015** on file with said petition. There may be attached to said poles by said NSTAR ELECTRIC d/b/a EVERSOURCE ENERGY and by said VERIZON NEW ENGLAND INC., wires and cables necessary for the conduct of their business. All such wires and cables shall be placed at a height of not less than twenty feet from the ground.

A true record.

Attest: _____
City Clerk

Approved: _____ 2015

Mayor

CERTIFICATE

I hereby certify that the foregoing Order was adopted after due notice and a public hearing as prescribed by Section 22 of Chapter 166 of the General Laws (Ter.Ed.), and any additions thereto or amendments thereof, to wit: -after written notice of the time and place of the hearing mailed at least seven days prior to the date of the hearing by the City Clerk to all owners of real estate abutting upon that part of the way or ways upon, along or across which the line is to be constructed under said Order, as determined by the last preceding assessment for taxation, and a public hearing held at Board of Aldermen in said City on _____ day of _____, 2015 at _____ P.M.

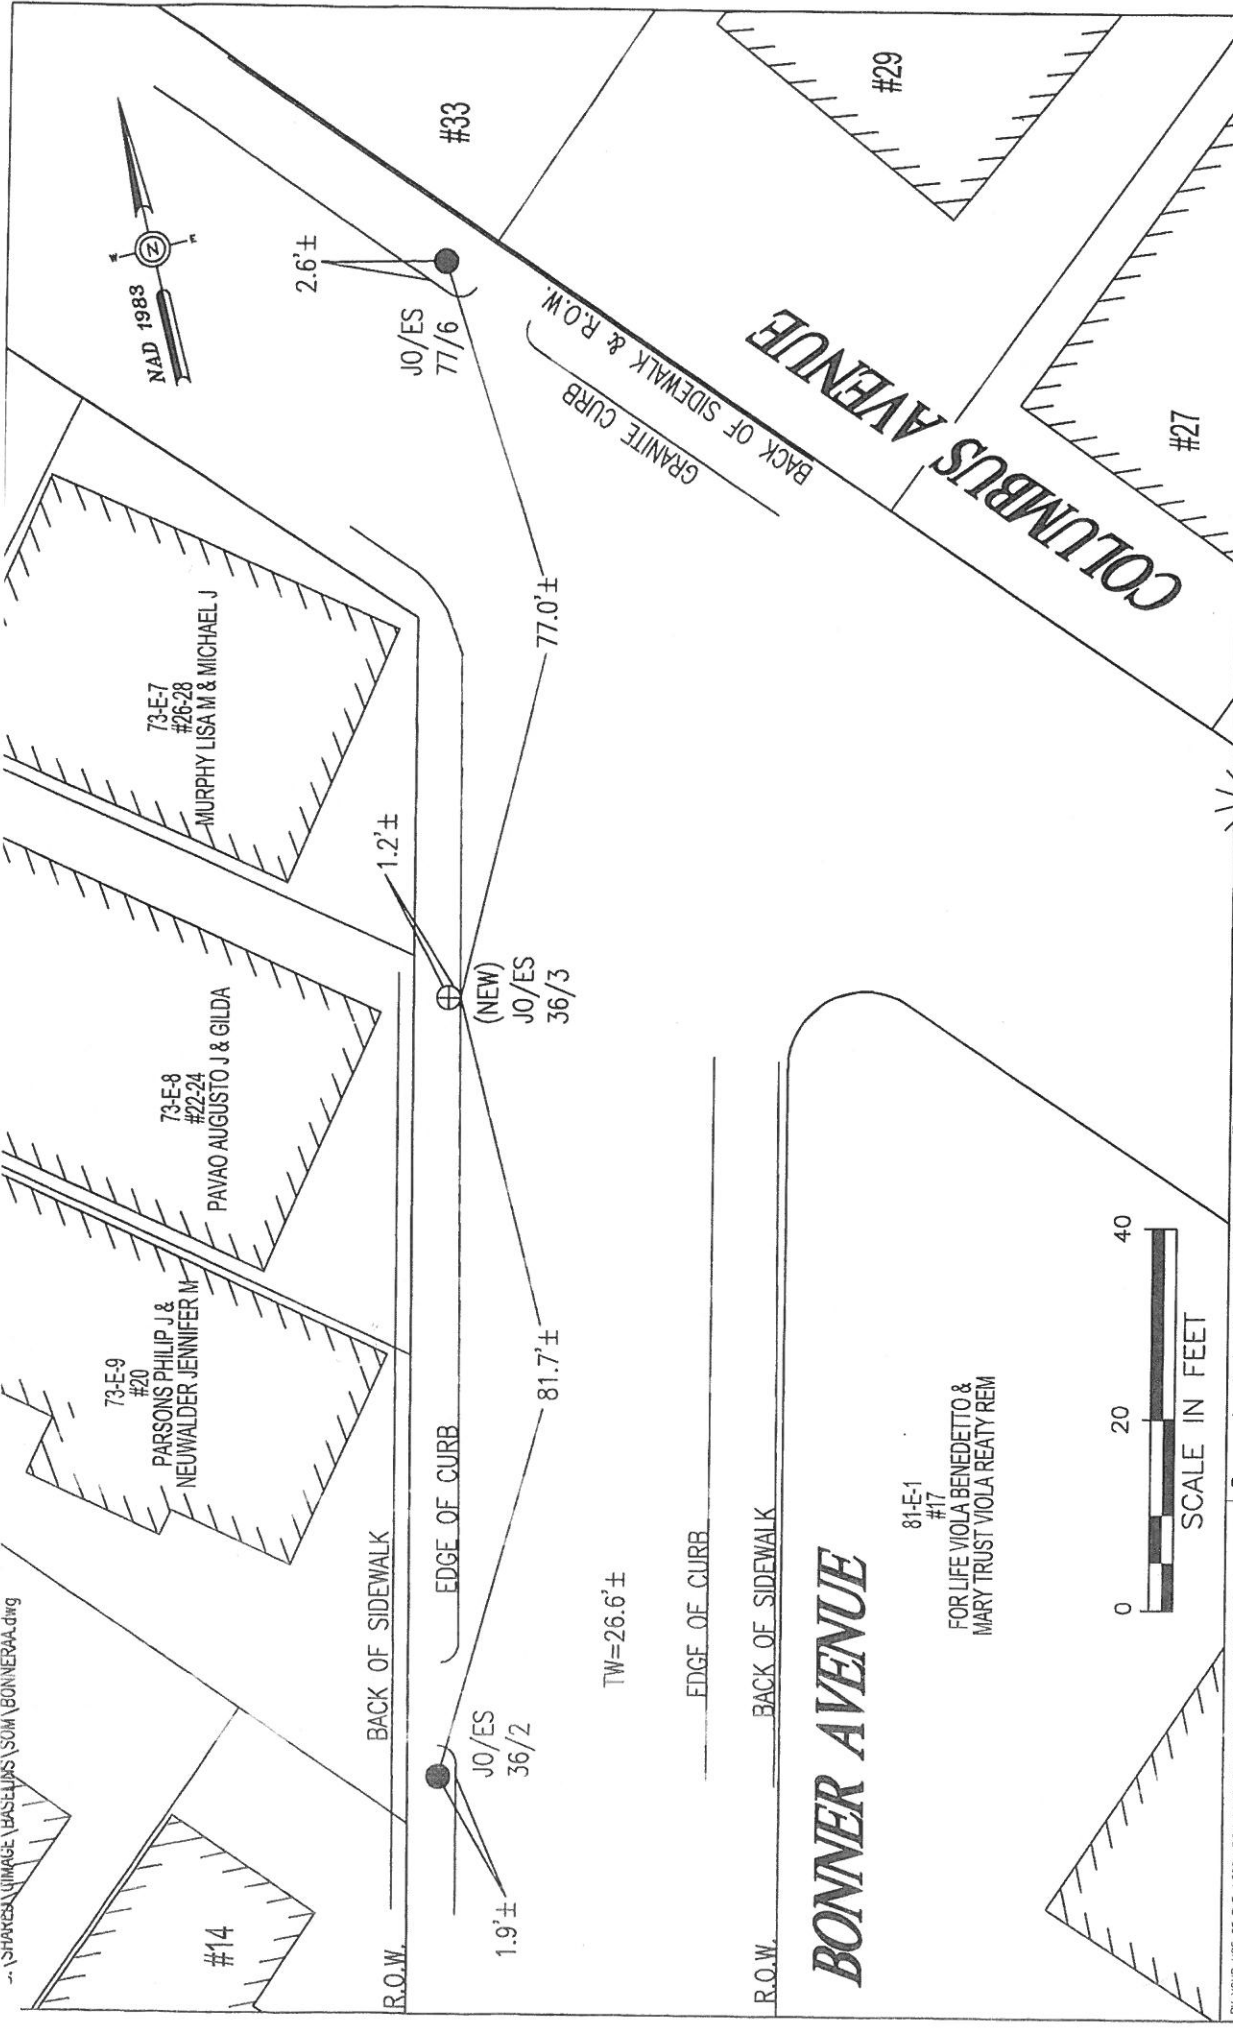
City Clerk

CERTIFICATE

I hereby certify that the foregoing are true copies of the Order of the Board of Aldermen of the City of Somerville, Massachusetts, duly adopted on the _____ day of _____ 2015, and recorded with the records of location Orders of said City, Book _____ Page _____ and of the certificate of notice of hearing thereon required by Section 22 of Chapter 166 of the General Laws (Ter. Ed.) and any additions thereto or amendments thereof, as the same appear of record.

Attest: _____
Clerk of the City of **Somerville**, Massachusetts

\\SHARES\IMAGE\BASELINS\SOM\BONNERA.dwg



BONNER AVENUE

81-E-1
#17
FOR LIFE VIOLA BENEDETTO &
MARY TRUST VIOLA REATY REIM

BY YOUR USE OF THE INFORMATION CONTAINED IN THIS MAP, YOU AGREE THAT NO WARRANTY OF ANY KIND, EXPRESS OR IMPLIED, IS GIVEN WITH RESPECT TO THE INFORMATION. NEITHER NSTAR ELECTRIC COMPANY, NSTAR GAS COMPANY NOR ITS PARENTS, AFFILIATES, OFFICERS, DIRECTORS, SHAREHOLDERS, EMPLOYEES OR AGENTS (COLLECTIVELY THE "NSTAR ENTITIES") SHALL BE LIABLE FOR ANY LOSS OR INJURY CAUSED IN WHOLE OR IN PART BY USE OF THIS INFORMATION OR IN RELIANCE UPON IT. TO THE MAXIMUM EXTENT ALLOWED BY LAW, YOU AGREE TO HOLD THE NSTAR ENTITIES HARMLESS FROM ANY SUCH LOSS OR INJURY.

THE INFORMATION MAY NOT REPRESENT A SURVEY, MAY NOT BE THE MOST COMPLETE AND IS SUBJECT TO CHANGE WITHOUT NOTICE. NO LIABILITY IS ASSUMED FOR THE ACCURACY OF THE INFORMATION, EITHER EXPRESSED OR IMPLIED. UNAUTHORIZED ATTEMPTS TO MODIFY THE INFORMATION OR USE THE INFORMATION FOR OTHER THAN ITS INTENDED PURPOSES ARE PROHIBITED.

Proposed pole locations shown thus	⊕
Pole locations to be abandoned, shown thus	○
Proposed Anchor Guy shown thus	T
Proposed Hip Guy shown thus	T
Proposed Underground location shown thus	—
Proposed Push Brace shown thus	⊕
Existing Pole location shown thus	●

C#	Ward #	Work Order #	Surveyed by:	Research by:	Plotted by:	Proposed Structures:	Approved:	P#
		2093679	SC/LM	MR	JM	LM/SC	A DEBENEDICTIS	

Plan of	BONNER AVENUE, SOMERVILLE
Showing	PROPOSED NEW POLE LOCATION
Scale	1"=20'
SHEET	1 of 1
Date	9/24/2015
REVISED	9/29/2015



WO # 2093679
BONNER AVER
SOMERVILLE, MA 02143

73-E-9
20 BONNER AVE
N/F
PARSONS PHILIP J &
NEUWALDER JENNIFER M
20 BONNER AVE
SOMERVILLE, MA 02143

73-E-8
22 BONNER AVE
N/F
PAVAO AUGUSTO J & GILDA
2218 TURNPIKE ST
N ANDOVER, MA 01845

73-E-7
28 BONNER AVE
N/F
MURPHY LISA M &
MICHAEL J
4 LAUREL AVE
WILMINGTON, MA 01887

81-E-1
17 BONNER AVE
N/F
FOR LIFE VIOLA BENEDETTO & MARY
TRUST VIOLA REATY REM
17 BONNER AVE
SOMERVILLE, MA 02143