



CITY OF SOMERVILLE

Commonwealth of Massachusetts

93 Highland Avenue

Somerville, MA 02143

(617) 625-6600

BUSINESS LICENSE APPLICATION - Grant of Location

File #: 21-007053

License #: BL21-000080

Address: 515 SOMERVILLE AVE

Licensee: Dave Flewelling Comcast of Massachusetts/ New Hampshire, LLC

DBA Name: Comcast Cable Communications Management, LLC

Business Ownership Type: LLC

Legal Name of Entity: Comcast Cable Communications Management, LLC

Owners/Officers: Brian Roberts, Brian Roberts, Brian Roberts, Brian Roberts

License Information:

Grant of location issued to: Comcast Cable Communications Management, LLC

Describe the reason for the work, and the intended beneficiaries: Excavating to install a new conduit to bring the Comcast Service to number 515 Somerville Ave.

Insert here the same detailed description of the work as appears in the attached Grant of Location Order: Laurel Street : Starting at the existing Utility Pole No.199/1 excavating to place (1) 4" PVC Conduit 41' to number 515 Somerville Ave.

Approval Conditions:

Approved By:

Karla Cuarezma, Approved

Malik Drayton, Approved with Conditions

APPROVAL CONDITION: MD20210604: Contractor shall take all necessary precautions to avoid damaging any tree or tree part with equipment.

APPROVAL CONDITION: MD20210604: Any tree roots less than two (2) inches in diameter that cannot be avoided during construction shall be carefully and cleanly cut with a clean pair of pruning shears or loppers. Roots are to be cut back flush with the edge of the trench. If any tree roots greater than two (2) inches in diameter are encountered, stop work immediately and contact the City Urban Forester. Any and all pruning of roots greater than 2 inches in diameter must be completed under the supervision of the City Urban Forester.

APPROVAL CONDITION: MD20210604: All nearby street tree(s) shall be protected prior to and during all construction activities using TREE BOX or TREE WRAPS. . TREE BOX shall be constructed from 2 in. x 4 in. lumber creating a box around the border of the tree pit with 2 in. x 4 in. lumber standing

straight up at the corners and wrapped with orange snow fence. Detail attached. . TREE WRAPS (TREE TRUNK WRAPPING PROTECTION LUMBER) shall consist of 2 in. x 4 in. and 8 ft. height lumber wired together in close spacing with zip ties or 16 gauge galvanized steel wire to form a protective enclosure around tree trunks. Use burlap to separate the wood from the bark if necessary to prevent wood from scraping or bruising bark. Do not use staples or puncture the trunk in any way.

Eric Weisman, Approved

John J. Long, Approved



CITY OF SOMERVILLE, MASSACHUSETTS
CITY CLERK'S OFFICE
JOSEPH A. CURTATONE
MAYOR

JOHN J. LONG
CITY CLERK

June 15, 2021

NOTICE OF PUBLIC HEARING

You are hereby notified that the Somerville City Council will hold a Public Hearing on the following Petition. You are receiving this Notice because the Petitioner has reported that you own property that abuts the work that is being proposed. You and other members of the public are invited to attend and be heard at this Hearing.

Because of Governor Baker's and Mayor Curtatone's recent orders limiting the number of people that may gather in one place, **this meeting of the City Council will be conducted via remote participation, online in a webinar hosted on the GoToWebinar platform.**

You have two ways to be heard at this meeting:

1. To attend and be heard, enter the link exactly as it appears below into your internet browser any time before the meeting. You will then be asked to register for the meeting. After registering, you will receive an email with instructions to join the webinar when it starts.
2. If you are unable to attend but wish to be heard, you may send written comments by US mail to the City Clerk at the address below, or by email to cityclerk@somervillema.gov. Your comments must arrive no later than 12 Noon on the day of the Hearing, in order to be sure they are conveyed to the Council.

PETITION: Comcast seeks a Grant of Location to install 41 feet of conduit in Laurel Street, from existing Utility Pole 199/1 to a point of pickup at the rear of 515 Somerville Avenue.


PLACE: <https://attendee.gotowebinar.com/register/3888118722441672461>

TIME: Thursday, June 24, 2021, at 7:00 PM.

PURPOSE: The work is necessary to provide or improve service to 515 Somerville Avenue.



PROPOSED CONDUIT INSTALLATION
AT
515 SOMERVILLE AVE
SOMERVILLE, MA

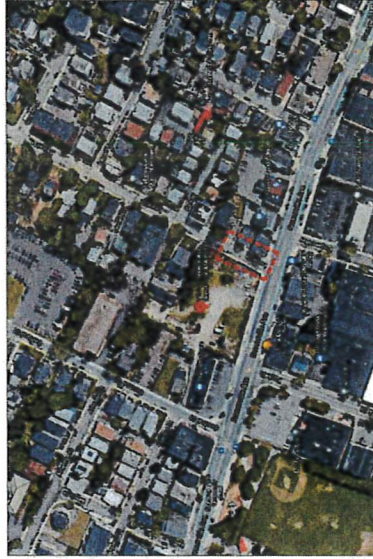

LOCUS
N.T.S

INDEX OF DRAWING

SHEET NO.	DESCRIPTION
01	COVER SHEET
01	PROPOSED CONDUIT INSTALLATION


AXIS
ENGINEERING GROUP
201 Boston Post Rd West - Suite 100
Malden, MA 02148
(774) 555-2024 www.axisengr.com



TRAFFIC MANAGEMENT PLAN

AT

515 SOMERVILLE AVE
SOMERVILLE, MA

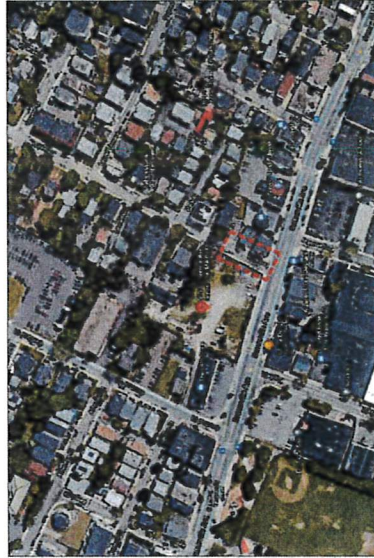


LOCUS
N.T.S

INDEX OF DRAWING

SHEET NO.	DESCRIPTION
-	COVER SHEET
01	TRAFFIC CONTROL 1
02	TRAFFIC CONTROL 2
03	TRAFFIC CONTROL 3

AXIS
ENGINEERING GROUP
201 Boston Post Rd West - Suite 100
Methuen, MA 01759
(774) 555-2824 www.axisgroup.com

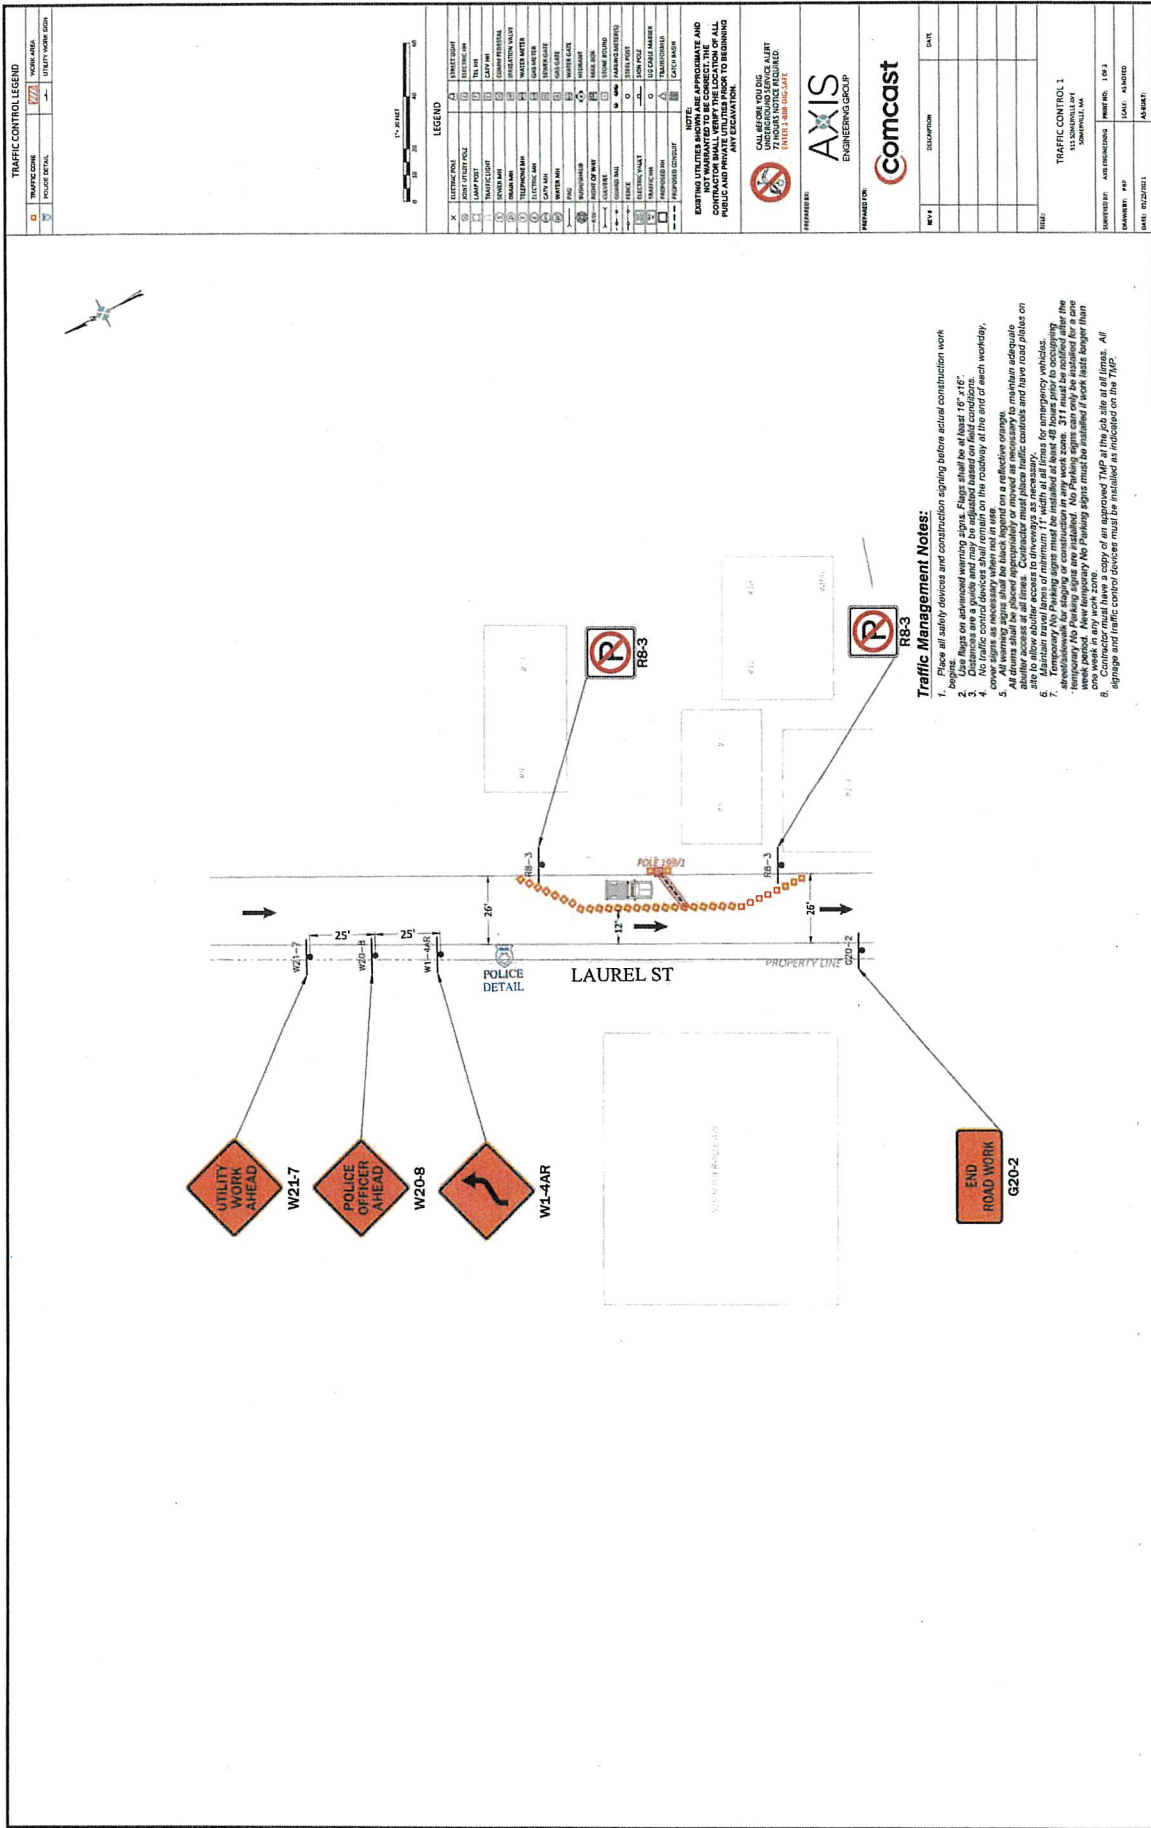



Abutting Properties for
11 LAUREL ST SOMERVILLE, MA
52/ G/ 17/ /
(50 Feet)

Location:
52/ H/ 38/ /
515 SOMERVILLE AVE
Owner:
YEM SOMERVILLE AVE LLC
C/O KATHERINE EHLE
10 COLBY ROAD
HINGHAM, MA 02043

Location:
52/ G/ 34/ 1/
1 LAUREL ST
Owner:
YOU MAN ROY L
BORJA JULIET
1 LAUREL ST
SOMERVILLE, MA 02143

Location:
52/ G/ 16/ /
7 LAUREL ST
Owner:
MAGANZINI BRETT
MULLANE ANNE
53 WOBURN STREET
READING, MA 01867

Location:
52/ G/ 34/ 3/
3 LAUREL ST
Owner:
BAYBUTT RICHARD
PATEL JAYASHREE
3 LAUREL ST
SOMERVILLE, MA 02143

Location:
52/ G/ 17/ /
11 LAUREL ST
Owner:
RAPHAEL FREDERIC TRSTEE
9-11 LAUREL STREET REALTY TRUST
BOX 381255
CAMBRIDGE, MA 02238