



CITY OF SOMERVILLE
Commonwealth of Massachusetts
93 Highland Avenue
Somerville, MA 02143
(617) 625-6600

BUSINESS LICENSE APPLICATION - Grant of Location

File #: 25-015079

License #: BL25-000079

Address: 110 PROSPECT ST

Licensee: Kelly-Ann Correia Eversource Energy dba NSTAR Electric Company

DBA Name: NSTAR ELECTRIC COMPANY DBA EVERSOURCE ENERGY

Business Ownership Type: Corporation

Legal Name of Entity: NSTAR ELECTRIC COMPANY DBA EVERSOURCE ENERGY

Owners/Officers: Joseph R. Nolan, Jr., , ,

License Information:

Grant of location issued to: NSTAR ELECTRIC COMPANY DBA EVERSOURCE ENERGY

Describe the reason for the work, and the intended beneficiaries: This work is necessary to enhance system reliability

Insert here the same detailed description of the work as appears in the attached Grant of Location

Order: PROSPECT STREET - Northerly from manhole (MH23058), approximately 203 feet north of Houghton St, to a point intercepting existing conduit, install approximately 17 feet of conduit in Prospect Street. WO# 11899686

Approval Conditions: see below

Approved By:

Malik Drayton, Approved with Conditions

APPROVAL CONDITION: MD20250617: Contractor shall take all necessary precautions to avoid damaging any tree or tree part with equipment.

APPROVAL CONDITION: MD20250617: All nearby street tree(s) shall be protected prior to and during all construction activities using TREE BOX or TREE WRAPS. . TREE BOX shall be constructed from 2 in. x 4 in. lumber creating a box around the border of the tree pit with 2 in. x 4 in. lumber standing straight up at the corners and wrapped with orange snow fence. . TREE WRAPS (TREE TRUNK WRAPPING PROTECTION LUMBER) shall consist of 2 in. x 4 in. and 8 ft. height lumber wired together in close spacing with zip ties or 16 gauge galvanized steel wire to form a protective enclosure around tree trunks. Use burlap to separate the wood from the bark if necessary to prevent wood from scraping or bruising bark. Do not use staples or puncture the trunk in any way.

APPROVAL CONDITION: MD20250617: Any tree roots less than two (2) inches in diameter that cannot be avoided during construction shall be carefully and cleanly cut with a clean pair of pruning shears or loppers. Roots are to be cut back flush with the edge of the trench. If any tree roots greater than two (2) inches in diameter are encountered, stop work immediately and contact the City Urban Forester. Any and all pruning of roots greater than 2 inches in diameter must be completed under the supervision of the City Urban Forester.

Mads Filtenborg, Approved with Conditions

APPROVAL CONDITION 06/18/25-MF: Concrete sidewalk to be restored in-kind after conduit installation.

APPROVAL CONDITION 06/18/25-MF: Any work requiring the use of the street and/or sidewalk will require a Street/Sidewalk Occupancy Permit from the Engineering Department. Apply via Citizen Serve before conduit installation.

Eric Weisman, Approved

Kimberly M. Wells, Approved



CITY OF SOMERVILLE, MASSACHUSETTS
CITY CLERK'S OFFICE
KATJANA BALLANTYNE
MAYOR

KIMBERLY M. WELLS
CITY CLERK

June 30, 2025

NOTICE OF PUBLIC HEARING

You are hereby notified that the Somerville City Council will hold a Public Hearing on the following Petition **on Thursday, July 10, at 7:00 PM**. You are receiving this Notice because the Petitioner has reported that you own property that abuts the work that is being proposed. You and other members of the public are invited to attend and be heard at this Hearing.

This meeting of the City Council will be conducted in person and by remote participation, using the Zoom platform.

You have three ways to be heard at this meeting:

1. In person at the City Council Chamber, City Hall, 2nd Floor, 93 Highland Avenue, Somerville, MA 02143.
2. Virtually through the Zoom platform. Enter this link into your internet browser any time before the meeting:
https://us02web.zoom.us/webinar/register/WN_kKTDGyfETaei0vkJi13Yvg. You can also find this link on the City Council's calendar. You will then be asked to register; after registering, you will receive an email with instructions to join the webinar.
3. If you are unable to attend but wish to be heard, you may send written comments by US mail to the City Clerk at the address below, or by email to publiccomments@somervillema.gov. Your comments must arrive no later than 4:30pm the day before the Hearing, in order to be sure they are conveyed to the Council.

PETITION: Eversource is applying for a Grant of Location to install approximately 17 feet of conduit in Prospect Street, from Manhole 23058 to an approximate point of pickup at a point intercepting existing conduit near 110 Prospect Street.

TIME: Thursday, July 10, 2025, at 7:00 PM.

PURPOSE: The work is necessary to enhance system reliability.



101 Linwood Street
Somerville, MA 02143

June 11, 2025

Ms. Kimberly Wells
Office of the City Clerk
93 Highland Avenue
Somerville, MA 02143

RE: PROSPECT STREET
W.O. # 11899686

Dear Members of the Board:

The NSTAR Electric Company d/b/a Eversource Energy respectfully requests a Grant of Location for installation of approximately 17 feet of conduit in Prospect Street.

This work is necessary to enhance system reliability.

If you have any questions or concerns, please call Jaqueline Duffy at 617-629-3204.

Very truly yours,



Kelly-Ann Correia

Kelly-Ann Correia, Supervisor
Rights and Permits

N/F DANIEL C & LIEBA R SAVITT
 113 PROSPECT ST


N/F 109-11 PROSPECT ST
 SOMERVILLE LLC
 109 PROSPECT ST

N/F LUIS M VEIRA & MARIA FATIMA
 105 PROSPECT ST

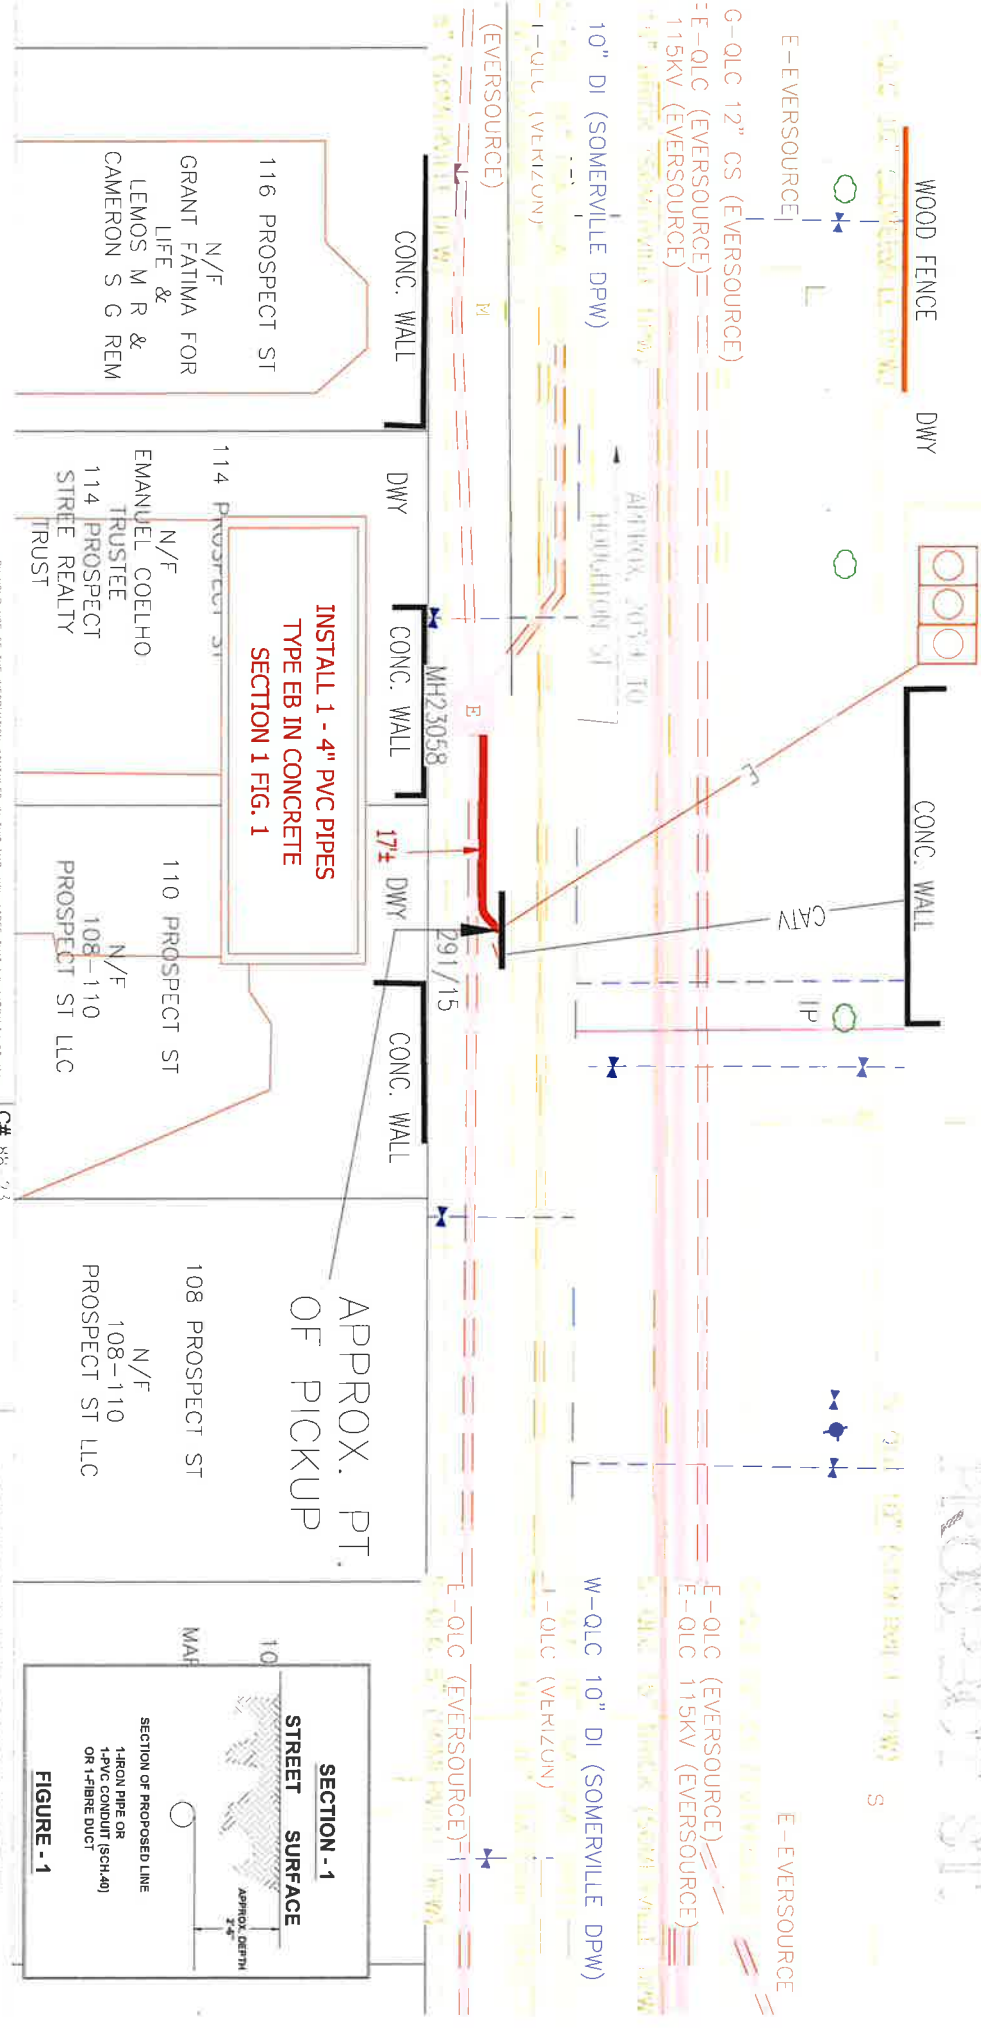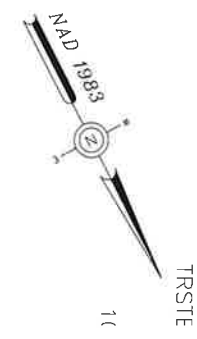

**INSTALL 1 - 4" PVC PIPES
 TYPE EB IN CONCRETE
 SECTION 1 FIG. 1**

APPROX. PT.
 OF PICKUP

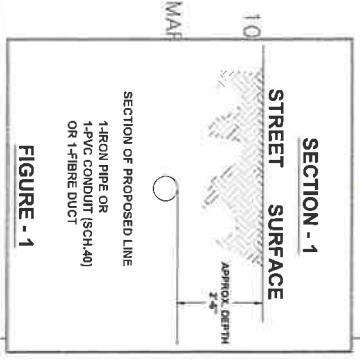

BY YOUR USE OF THE INFORMATION CONTAINED IN THIS MAP YOU AGREE THAT NO WARRANTY OF ANY KIND, EXPRESS OR IMPLIED, IS GIVEN WITH RESPECT TO THE INFORMATION. NEITHER NSTAR ELECTRIC COMPANY, NSTAR GAS COMPANY NOR ITS PARENTS, AFFILIATES, OFFICERS, DIRECTORS, SHAREHOLDERS, EMPLOYEES OR AGENTS (COLLECTIVELY THE "NSTAR ENTITIES") SHALL BE LIABLE FOR ANY LOSS OR INJURY CAUSED IN WHOLE OR IN PART BY USE OF THIS INFORMATION OR IN RELIANCE UPON IT TO THE MAXIMUM EXTENT ALLOWED BY LAW. YOU AGREE BY YOUR ACCEPTANCE OF THE INFORMATION TO RELEASE, INDEMNIFY AND HOLD THE NSTAR ENTITIES HARMLESS FROM ANY SUCH LOSS OR INJURY.

THE INFORMATION MAY NOT REPRESENT A SURVEY. MAY NOT BE THE MOST COMPLETE AND IS SUBJECT TO CHANGE WITHOUT NOTICE. THE INFORMATION IS PROVIDED FOR INFORMATION ONLY. THE INFORMATION FOR OTHER THAN ITS INTENDED PURPOSES ARE PROHIBITED.

MASS. LAW
 REQUIRES 72 HOURS ADVANCE NOTICE TO UTILITY COMPANIES
 BEFORE DIGGING BY ANYONE. CALL DIG-SAFE 1-888-344-7233

CH# 86-23
 Ward #
 Work Order # 1189906
 Surveyed by: DEJ ASSOCIATES
 Research by: DEJ ASSOCIATES
 Plotted by: DEJ ASSOCIATES
 Proposed Structures: N/A
 Approved: T HIBAU I
 P#

NSTAR EVERSOURCE
 Electric
 d/b/a
 1100 MASSACHUSETTS AVE. WINTHURST, MASS 02125

Plan of PROSPECT STREET
 Showing PROPOSED CONDUIT LOCATION

Scale 1" = 20'
 SHEET 2 of 2

Date APRIL 11, 2023

108-110 PROSPECT STREET LLC
17 BLUEBERRY LANE
LEXINGTON, MA 02420

AKIYAMA YO & YUKO
109 PROSPECT ST 203
SOMERVILLE, MA 02143

BARA KENNETH, TRUSTEE OF THE 2017
109 PROSPECT ST 202
SOMERVILLE, MA 02143

C/O CONDO ASSOCIATION FOR 109
PROSPECT S
109 PROSPECT ST
SOMERVILLE, MA 02143

CAI ALICE
109 PROSPECT ST 103
SOMERVILLE, MA 02143

CHAUDHRY GOHAR IRFAN & TARIQ
QANDEEL
109 PROSPECT ST 101
SOMERVILLE, MA 02143

ELWIN REBECCA
109 PROSPECT ST 301
SOMERVILLE, MA 02143

EMANUEL COELHO TRUSTEE
51 HAWTHORNE ST
MALDEN, MA 02148

EREKSON KRISTEN
109 PROSPECT ST 205
SOMERVILLE, MA 02143

GOMEZ DAVID RUIZ &
109 PROSPECT ST # 305
SOMERVILLE, MA 02143

LAOUAR MOUNIR & KAYS ABD ALLAH
109 PROSPECT ST 201
SOMERVILLE, MA 02143

MONTIN MELANIE MA
109 PROSPECT ST # 302
SOMERVILLE, MA 02143

MORTADY LATIFA
109 PROSPECT ST 304
SOMERVILLE, MA 02143

PRADHAN, PRANOTI, PRASHANT &
MEETA
109 PROSPECT ST 204
SOMERVILLE, MA 02143

RIVERA MAYRA L RIVERA
109 PROSPECT ST 303
SOMERVILLE, MA 02143

SAKAMURI SRUTHI
109 PROSPECT ST 105
SOMERVILLE, MA 02143

SONG YINGJIE & CHEN ANDREW
109 PROSPECT ST 104
SOMERVILLE, MA 02143

XIN TIAN
109 PROSPECT ST UNIT 102
SOMERVILLE, MA 02143