



CITY OF SOMERVILLE
Commonwealth of Massachusetts
93 Highland Avenue
Somerville, MA 02143
(617) 625-6600

BUSINESS LICENSE APPLICATION - Grant of Location

File #: 20-017347

License #: BL20-000146

Address: 135 LINWOOD ST

Licensee: Kelly-Ann Correia Eversource Energy dba NSTAR Electric Company

DBA Name: NSTAR Electric Company dba Eversource Energy

Business Ownership Type: Corporation

Legal Name of Entity: NSTAR Electric Company dba Eversource Energy

Owners/Officers: James Judge, , ,

License Information:

Grant of location issued to: NSTAR Electric Company dba Eversource Energy

Describe the reason for the work, and the intended beneficiaries: Provide electric service to Eversource Energy at 135 Linwood Street

Insert here the same detailed description of the work as appears in the attached Grant of Location Order: Joy Street - Southeasterly then Southwesterly from MH 22832, approximately 214 feet Northwest of Poplar Street, to private property at Linwood Street, for a total distance of approximately 76 feet conduit. WO #2394723

Approval Conditions:

Approved By:

Karla Cuarezma, Approved

Malik Drayton, Approved

Mark Lawhorne, Approved

John J. Long, Approved



CITY OF SOMERVILLE, MASSACHUSETTS
CITY CLERK'S OFFICE
JOSEPH A. CURTATONE
MAYOR

JOHN J. LONG
CITY CLERK

November 3, 2020

NOTICE OF PUBLIC HEARING

You are hereby notified that the Somerville City Council will hold a Public Hearing on the following Petition. You are receiving this Notice because the Petitioner has reported that you own property that abuts the work that is being proposed. You and other members of the public are invited to attend and be heard at this Hearing.

Because of Governor Baker's and Mayor Curtatone's recent orders limiting the number of people that may gather in one place, **this meeting of the City Council will be conducted via remote participation, online in a webinar hosted on the GoToWebinar platform.**

You have two ways to be heard at this meeting:

1. To attend and be heard, enter the link exactly as it appears below into your internet browser any time before the meeting. You will then be asked to register for the meeting. After registering, you will receive an email with instructions to join the webinar when it starts.
2. If you are unable to attend but wish to be heard, you may send written comments by US mail to the City Clerk at the address below, or by email to cityclerk@somervillema.gov. Your comments must arrive no later than 12 Noon on the day of the Hearing, in order to be sure they are conveyed to the Council.

PETITION: Eversource (NStar Electric) is applying for a Grant of Location to install 76 feet of conduit in Joy Street, from manhole 22832 to a point of pickup at the rear of 135 Linwood Street.

PLACE: <https://attendee.gotowebinar.com/register/7464585951106483470>

TIME: Thursday, November 12, 2020 at 7:00 PM.

PURPOSE: The work is necessary to provide service to 135 Linwood Street.

W.O. 2394723

EVERSOURCE
101 Linwood Street
Somerville, MA 02143

October 19, 2020

Mr. John Long
Office of the City Clerk
93 Highland Avenue
Somerville, MA 02143

RE: Joy Street
W.O. #2394723

Dear Members of the Board:

The NSTAR Electric Company dba Eversource Energy respectfully requests a Grant of Location for the installation of approximately 76± feet of conduit in Joy Street, Somerville, MA.

The purpose of this work is to provide electric service for Eversource at #135 Linwood Street.

If you have any questions or concerns, please call Jacqueline Duffy at 617-629-3204.

Very truly yours,



Kelly-Ann Correia

Kelly-Ann Correia
Rights and Permits, Supervisor

KC/SKY


94/A/8//
86 JOY ST
N/F

JOY ST LTD PARTNERSHIP

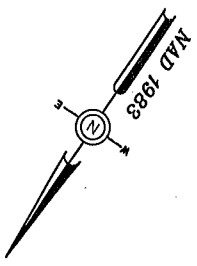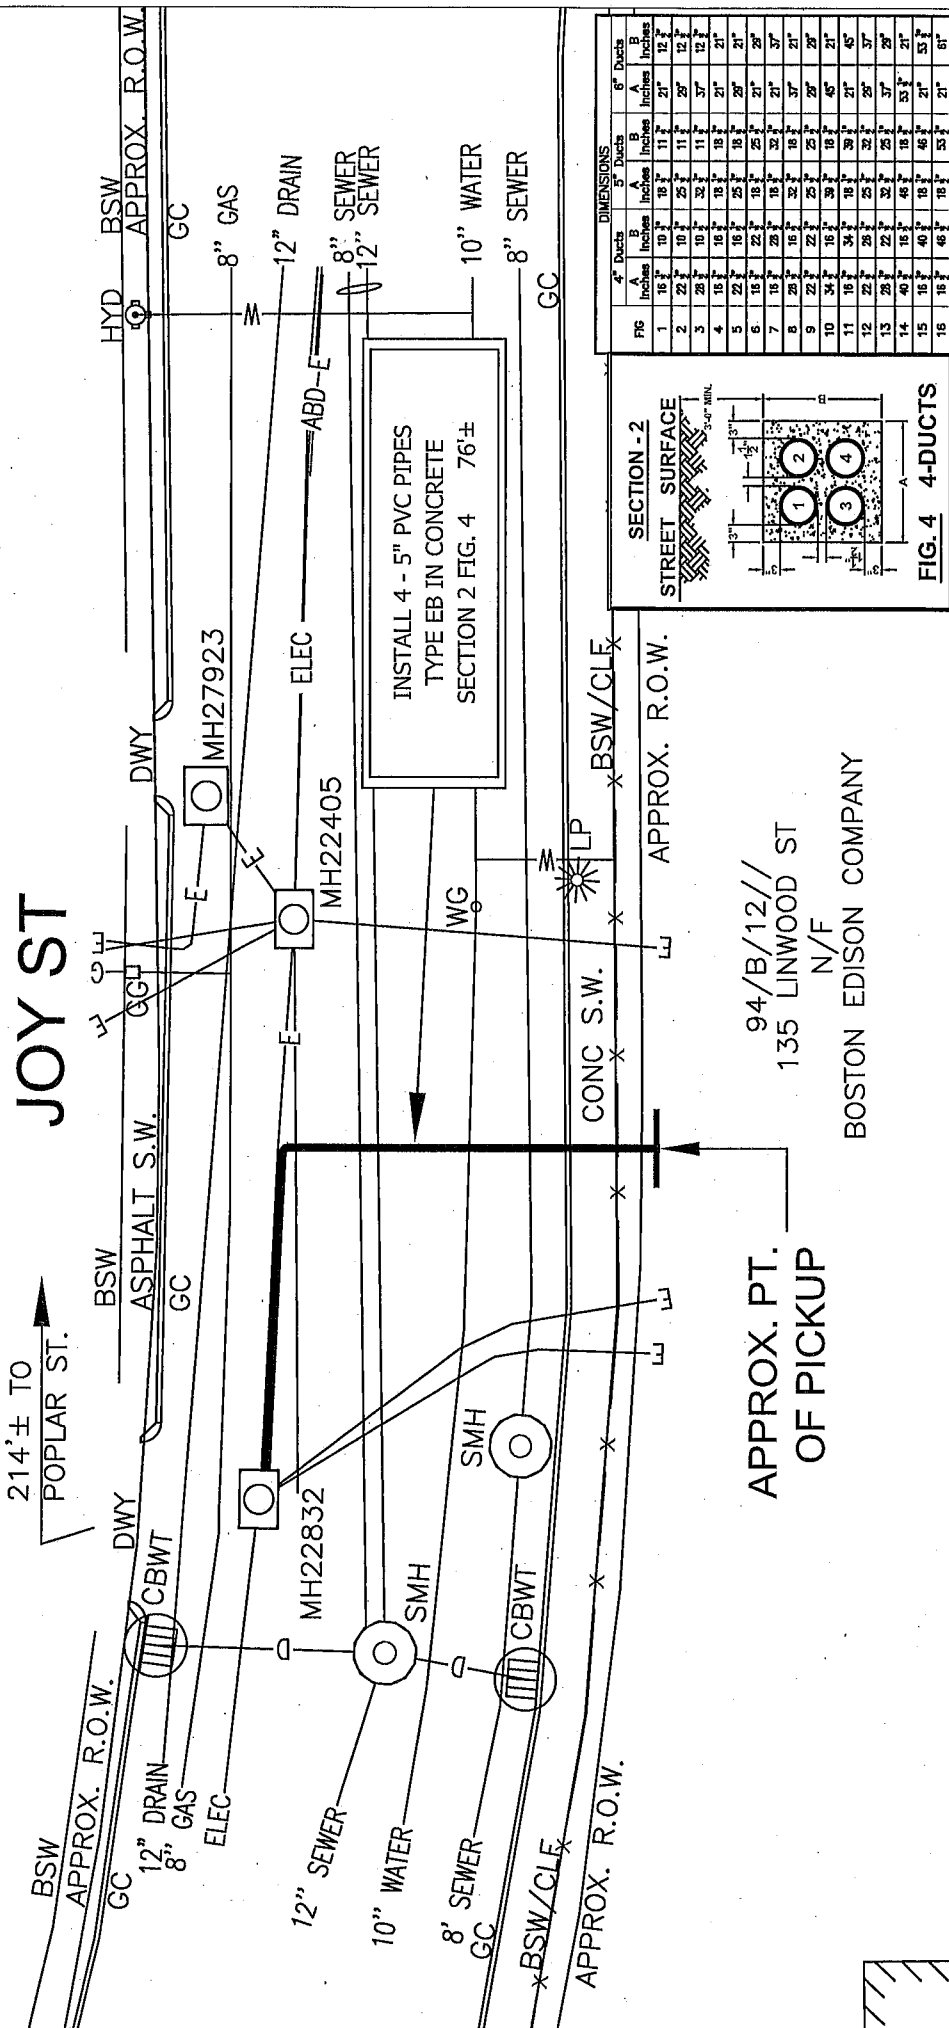

DIMENSIONS

P#	4" Ducts		5" Ducts		6" Ducts	
	A Inches	B Inches	A Inches	B Inches	A Inches	B Inches
1	10 1/2	10 1/2	11 1/2	11 1/2	12 1/2	12 1/2
2	10 1/2	10 1/2	11 1/2	11 1/2	12 1/2	12 1/2
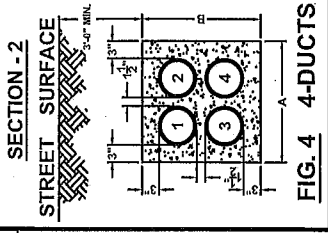

NSTAR EVERSOURCE
Electric
d/b/a
1165 MASSACHUSETTS AVE. DORCHESTER, MASS. 02125

Plan of JOY ST.
SOMERVILLE

Showing PROPOSED CONDUIT LOCATION

Scale 1"=20'
SHEET 1 of 1

Date SEPTEMBER 14, 2020

C# 187-20
Ward #
Work Order # 2394723
Surveyed by: JC/GR
Research by: JC
Plotted by: GR
Proposed Structures: LM
Approved: T THIBAUT
P#

BY YOUR USE OF THE INFORMATION CONTAINED IN THIS MAP YOU AGREE THAT NO WARRANTY OF ANY KIND, EXPRESS OR IMPLIED, IS GIVEN WITH RESPECT TO THE INFORMATION. NEITHER NSTAR ELECTRIC COMPANY, NSTAR GAS COMPANY NOR ITS PARENTS, AFFILIATES, OFFICERS, DIRECTORS, SHAREHOLDERS, EMPLOYEES OR AGENTS (COLLECTIVELY THE "NSTAR ENTITIES") SHALL BE LIABLE FOR ANY LOSS OR INJURY CAUSED IN WHOLE OR IN PART BY USE OF THIS INFORMATION OR IN RELIANCE UPON IT. TO THE MAXIMUM EXTENT ALLOWED BY LAW, YOU AGREE BY YOUR ACCEPTANCE OF THE INFORMATION TO RELEASE, INDEMNIFY AND HOLD THE NSTAR ENTITIES HARMLESS FROM ANY SUCH LOSS OR INJURY.

THE INFORMATION MAY NOT REPRESENT A SURVEY. IT MAY NOT BE THE MOST COMPLETE AND IS SUBJECT TO CHANGE WITHOUT NOTICE AND WITHOUT LIABILITY AS ASSUMED FOR THE ACCURACY OF THE INFORMATION EITHER EXPRESSED OR IMPLIED. UNAUTHORIZED ATTEMPTS TO MODIFY THE INFORMATION OR USE THE INFORMATION FOR OTHER THAN ITS INTENDED PURPOSES ARE PROHIBITED.

MASS. LAW
REQUIRES 72 HOURS ADVANCE NOTICE TO UTILITY COMPANIES BEFORE DIGGING BY ANYONE. CALL DIG-SAFE 1-888-344-7233

0 20 40

SCALE IN FEET

WO #2394723
JOY ST.
SOMERVILLE, MA 02143

94 A 8
86 JOY ST.
N/F
JOY ST. PARTNERSHIP
86 JOY ST.
SOMERVILLE, MA 02143

94 B 12
135 LINWOOD ST
N/F
NSTAR ELECTRIC & GAS COMPANY
P O BOX 270
HARTFORD, CT 06141