



CITY OF SOMERVILLE
Commonwealth of Massachusetts
93 Highland Avenue
Somerville, MA 02143
(617) 625-6600

BUSINESS LICENSE APPLICATION - Grant of Location

File #: 20-017348

License #: BL20-000147

Address: 15 WOODBINE ST

Licensee: Kelly-Ann Correia Eversource Energy dba NSTAR Electric Company

DBA Name: NSTAR Electric Company dba Eversource Energy

Business Ownership Type: Corporation

Legal Name of Entity: NSTAR Electric Company dba Eversource Energy

Owners/Officers: James Judge, , ,

License Information:

Grant of location issued to: NSTAR Electric Company dba Eversource Energy

Describe the reason for the work, and the intended beneficiaries: Provide electric service to #15 Woodbine Street

Insert here the same detailed description of the work as appears in the attached Grant of Location Order: Woodbine Street - Northwesterly from pole 632/2, approximately 460 feet Southeast of Lowell Street, to private property at #15 Woodbine Street for a distance of approximately 31 feet of conduit. WO #2403798

Approval Conditions:

Approved By:

Karla Cuarezma, Approved

Malik Drayton, Approved

Mark Lawhorne, Approved

John J. Long, Approved



CITY OF SOMERVILLE, MASSACHUSETTS
CITY CLERK'S OFFICE
JOSEPH A. CURTATONE
MAYOR

JOHN J. LONG
CITY CLERK

November 3, 2020

NOTICE OF PUBLIC HEARING

You are hereby notified that the Somerville City Council will hold a Public Hearing on the following Petition. You are receiving this Notice because the Petitioner has reported that you own property that abuts the work that is being proposed. You and other members of the public are invited to attend and be heard at this Hearing.

Because of Governor Baker's and Mayor Curtatone's recent orders limiting the number of people that may gather in one place, **this meeting of the City Council will be conducted via remote participation, online in a webinar hosted on the GoToWebinar platform.**

You have two ways to be heard at this meeting:

1. To attend and be heard, enter the link exactly as it appears below into your internet browser anytime before the meeting. You will then be asked to register for the meeting. After registering, you will receive an email with instructions to join the webinar when it starts.
2. If you are unable to attend but wish to be heard, you may send written comments by US mail to the City Clerk at the address below, or by email to cityclerk@somervillema.gov. Your comments must arrive no later than 12 Noon on the day of the Hearing, in order to be sure they are conveyed to the Council.

PETITION: Eversource (NStar Electric) is applying for a Grant of Location to install 31 feet of conduit in Woodbine Street, from utility pole 632/2 to a point of pickup at 15 Woodbine Street.

PLACE: <https://attendee.gotowebinar.com/register/7464585951106483470>

TIME: Thursday, November 12, 2020, at 7:00 PM.

PURPOSE: The work is necessary to provide service to 15 Woodbine Street.

W.O. #2403798

EVERSOURCE
101 Linwood Street
Somerville, MA 02143

October 19, 2020

Mr. John Long
Office of the City Clerk
93 Highland Avenue
Somerville, MA 02143

RE: Woodbine Street
W.O. #2403798

Dear Members of the Board:

The NSTAR Electric Company dba Eversource Energy respectfully requests a Grant of Location for the installation of approximately 31± feet of conduit in Woodbine Street, Somerville, MA.

The purpose of this work is to provide electric service to #15 Woodbine Street.





If you have any questions or concerns, please call Jacqueline Duffy at 617-629-3204.

Very truly yours,

Kelly-Ann Correia

Kelly-Ann Correia
Rights and Permits, Supervisor

SKY/KC

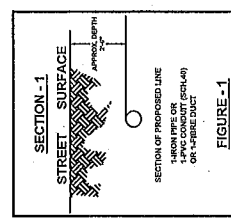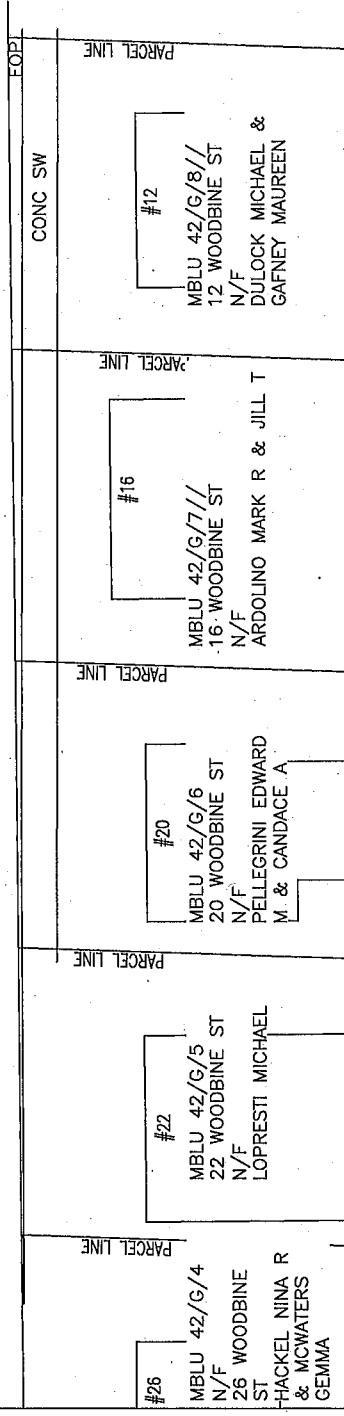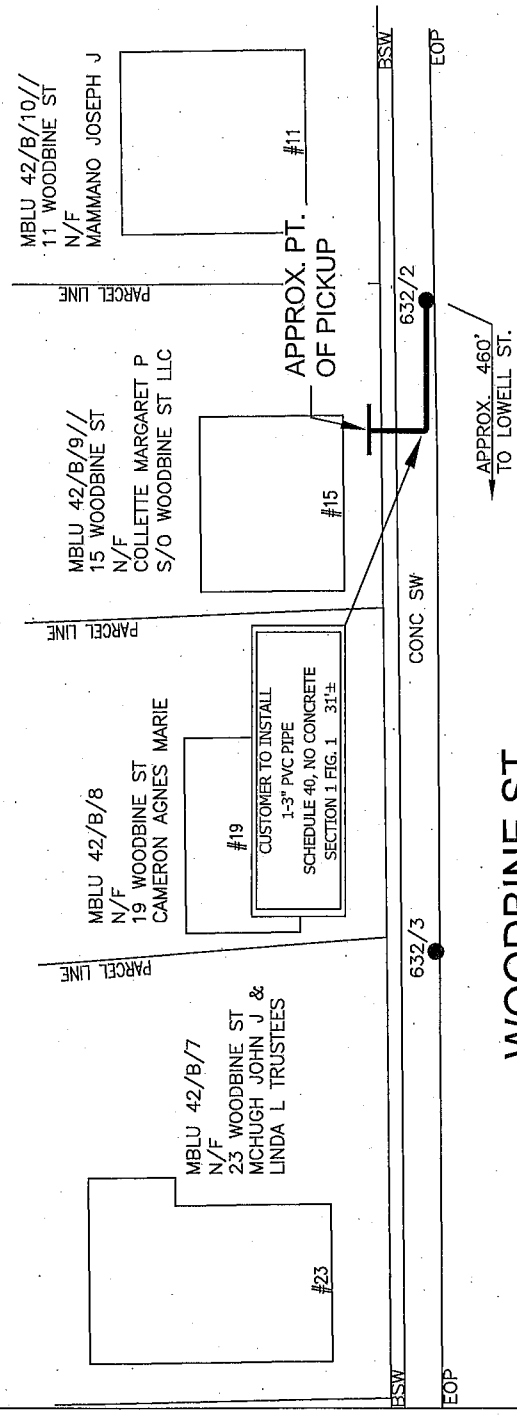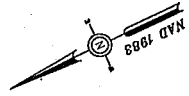

| | |
|---|--------------------|
| NSI STAR EVERSOURCE 1185 MASSACHUSETTS AVE. DORCHESTER, MASS. 01922 | |
| Work Order # | 2403798 |
| Surveyed by | SC/GC/PG |
| Research by | SC |
| Plotted by | BP |
| Proposed Structure | LM |
| Approved | T. THIBAUT |
| Scale | 1"=20' |
| Date | SEPTEMBER 23, 2020 |
| SHEET | 1 of 1 |

BY YOUR USE OF THE INFORMATION CONTAINED IN THIS MAP, YOU AGREE THAT NO WARRANTY OF ANY KIND, EXPRESS OR IMPLIED, IS GIVEN WITH RESPECT TO THE INFORMATION. NEITHER NSI STAR ELECTRIC CORPORATION NOR ITS EMPLOYEES OR AGENTS SHALL BE LIABLE FOR ANY LOSS OR DAMAGE, INCLUDING BUT NOT LIMITED TO, CONSEQUENTIAL DAMAGES, ARISING OUT OF OR FROM THE USE OF THE INFORMATION CONTAINED HEREIN. THE INFORMATION CONTAINED HEREIN IS FOR YOUR INFORMATION ONLY AND IS NOT TO BE USED FOR ANY OTHER PURPOSE. THE INFORMATION CONTAINED HEREIN IS NOT TO BE USED FOR ANY OTHER PURPOSE. THE INFORMATION CONTAINED HEREIN IS NOT TO BE USED FOR ANY OTHER PURPOSE.

MASS. LAW
REQUIRES 72 HOURS ADVANCE NOTICE TO ALL UTILITY COMPANIES BEFORE DIGGING BY ANYONE. CALL DIS-SAFE 1-888-544-7263



WO#2403798
WOODBINE ST
SOMERVILLE, MA 02143

MBLU 42/B/10//
11 WOODBINE ST
N/F
MAMMANO JOSEPH J
11 WOODBINE ST
SOMERVILLE, MA 02143

MBLU 42/G/8//
12 WOODBINE ST
N/F
DULOCK MICHAEL &
GAFNEY MAUREEN
12 WOODBINE ST
SOMERVILLE, MA 02143

MBLU 42/B/9//
15 WOODBINE ST
N/F
COLLETTE MARGARET P
S/O WOODBINE ST LLC
78C LAWRENCE ROAD
BOXFORD, MA 01921

MBLU 42/G/7//
16 WOODBINE ST
N/F
ARDOLINO MARK R & JILL T
16 WOODBINE ST
SOMERVILLE, MA 02143

MBLU 42/B/8//
19 WOODBINE ST
N/F
CAMERON AGNES MARIE
19 WOODBINE ST
SOMERVILLE, MA 02143

MBLU 42/G/6
20 WOODBINE ST
N/F
PELLEGRINI EDWARD M &
PELLEGRINI CANDACE A
20 WOODBINE ST
SOMERVILLE, MA 02143

MBLU 42/G/5
22 WOODBINE ST
N/F
LOPRESTI MICHAEL
22 WOODBINE ST
SOMERVILLE, MA 02143

MBLU 42/B/7
23 WOODBINE ST
N/F
MCHUGH JOHN J & LINDA L
TRUSTEES
MCHUGH REALTY TRUST
386 MEDFORD ST.
SOMERVILLE, MA 02145

MBLU 42/G/4
26 WOODBINE ST
N/F
HACKEL NINA R & MCWATERS
GEMMA
26 WOODBINE ST
SOMERVILLE, MA 02143