



CITY OF SOMERVILLE

Commonwealth of Massachusetts

93 Highland Avenue

Somerville, MA 02143

(617) 625-6600

BUSINESS LICENSE APPLICATION - Grant of Location

File #: 19-012616

License #: BL19-000068

Address: 411 SOMERVILLE AVE

Licensee: Joanne Callender NSTAR Electric d/b/a/ Eversource Energy

DBA Name: NSTAR Electric

Business Ownership Type: Corporation

Legal Name of Entity: Eversource Energy d/b/a NSTAR Electric

Owners/Officers: James Judge, , ,

License Information:

Grant of location issued to: Eversource Energy d/b/a NSTAR Electric

Describe the reason for the work, and the intended beneficiaries: new antenna node from MH20650

Insert here the same detailed description of the work as appears in the attached Grant of Location Order: Somerville Avenue Easterly, then northerly from MH20650, near the intersection of Quincy Street, to install approximately 93 feet conduit to a new Extenet handhole near 411 Somerville Avenue.

Approval Conditions:

Approved By:

John J. Long, Approved

Karla Cuarezma, Approved

John J. Long, Approved

Utility
+
JT Scott



CITY OF SOMERVILLE, MASSACHUSETTS
CITY CLERK'S OFFICE
JOSEPH A. CURTATONE
MAYOR

JOHN J. LONG
CITY CLERK

October 2, 2019

NOTICE OF PUBLIC HEARING

You are hereby notified that the Somerville City Council will hold a Public Hearing on the following Petition. You are receiving this Notice because the Petitioner has reported that you own property that abuts the work that is being proposed. You and other members of the public are invited to attend and be heard at this Hearing. If you are unable to attend, you may send written comments by US mail or by email to my attention, but they must arrive no later than 12 Noon on the day of the Hearing, in order to be sure they are conveyed to the Council.

PETITION: Eversource (NStar Electric) is applying for a Grant of Location to install 408 feet of conduit in Broadway from manhole #20650 to a point of pickup northwest of Quincy Street and Somerville Avenue

PLACE: City Council Chamber, 2nd Floor, City Hall, 93 Highland Avenue, Somerville.

TIME: Thursday, October 10, 2019, at 7:00 PM.

PURPOSE: The work is necessary to provide service to Extenet for a small wireless device in the vicinity of 411 Somerville Avenue..

John J. Long
City Clerk

W.O. #2308344

**PETITION OF NSTAR ELECTRIC COMPANY d/b/a EVERSOURCE ENERGY
FOR LOCATION FOR CONDUITS AND MANHOLES**

To the City Council Of the City of Somerville, Massachusetts:

Respectfully represent NSTAR ELECTRIC COMPANY d/b/a Eversource a company incorporated for the transmission of electricity for lighting, heating or power, that it desires to construct a line for such transmission under the public way or ways hereinafter specified.

WHEREFORE, your petitioner prays that, after due notice and hearing as provided by law, the Board may by Order grant to your petitioner permission to construct, and a location for, such a line of conduits and manholes with the necessary wires and cables therein, said conduits and manholes to be located substantially as shown on the plan made by A. DeBenedictis dated June 24, 2019 herewith, under the following public way or ways of said City:

Somerville Avenue - Easterly, then northerly from MH20650, near the intersection of Quincy Street, to install approximately 93 feet conduit.

WO# 2308344

NSTAR ELECTRIC COMPANY
d/b/a Eversource Energy

By: Kelly-Ann Correia
Kelly-Ann Correia, Supervisor
Rights and Permits

Dated this 5th day of July, 2019

City of Somerville, Massachusetts

Received and filed _____, 2019

Contact for the Approved Grant of Location:

NStar Name, Phone, Email: Jacqueline Duffy, 617-629-3204,
jacqueline.duffy@eversource.com

Mailing Address 101 Linwood Street, Somerville, MA 02143

ORDER FOR LOCATION FOR CONDUITS AND MANHOLES

City of Somerville Massachusetts, July 5, 2019

In City Council

WHEREAS, NSTAR ELECTRIC COMPANY d/b/a Eversource Energy has petitioned for permission to construct a line for the transmission of electricity for lighting, heating, or power under the public way or ways of the City hereinafter specified, and notice has been given and a hearing held on said petition as provided by law.

It is ORDERED that NSTAR ELECTRIC COMPANY d/b/a Eversource Energy be and hereby is granted permission to construct, and a location for, such a line of conduits and manholes with the necessary wires and cables therein under the following public way or ways of said City:

Somerville Avenue - Easterly, then northerly from MH20650, near the intersection of Quincy Street, to install approximately 93 feet conduit.

WO# 2308344

All construction work under this Order shall be in accordance with the following conditions:

1. Conduits and manholes shall be located as shown on made by A. DeBenedictis plan dated June 24, 2019.
 2. Said Company shall comply with the requirements of existing ordinances and such as may hereafter be adopted governing the construction and maintenance of conduits and manholes.
 3. All work shall be done to satisfaction of the City Council or such officer or officers as it may appoint to supervise the work.
- A True Record.

Attest: _____
City Clerk
Approved _____ 2019

Mayor

CERTIFICATE




I hereby certify that the foregoing Order was adopted after due notice and public hearing as prescribed by Section 22 of Chapter 166 of the General Laws (Ter. Ed.) and any additions thereto or amendments thereof, to wit:--after written notice of the time and place of the hearing mailed at least seven days prior to the date of the hearing by the City Clerk to all owners of real estate abutting upon that part of the way or ways upon, along or across which the line is to be constructed under said Order, as determined by the last preceding assessment for taxation and a public hearing held on the _____ day of _____ 2019.

City Clerk

CERTIFICATE

I hereby certify that the foregoing are true copies of the Order City Council of the City of Somerville Massachusetts duly adopted on the _____ day of _____, 2019 and recorded with the records of location Orders of Said City. Book _____ Page _____ and of the certificate of notice of hearing thereon required by Section 22 of Chapter 166 of the General Laws (Ter. Ed.), and any additions thereto or amendments thereof, as the same appear of record.

Attest:

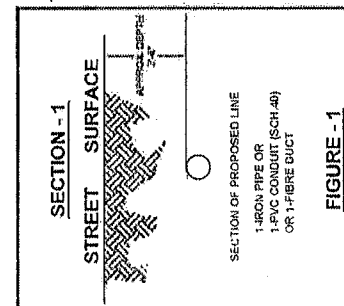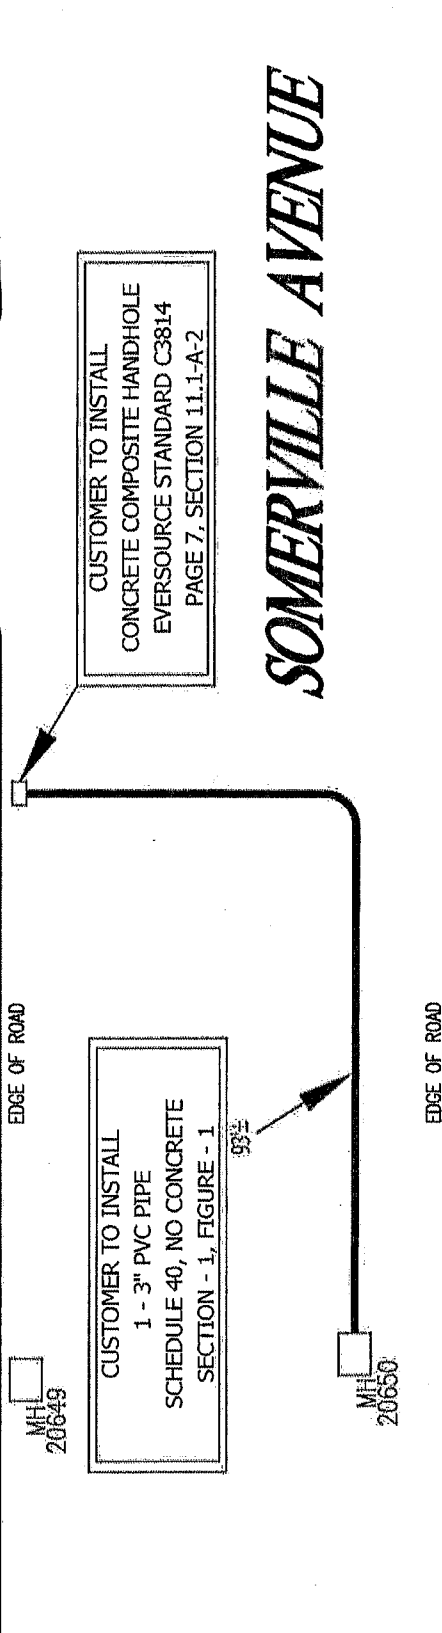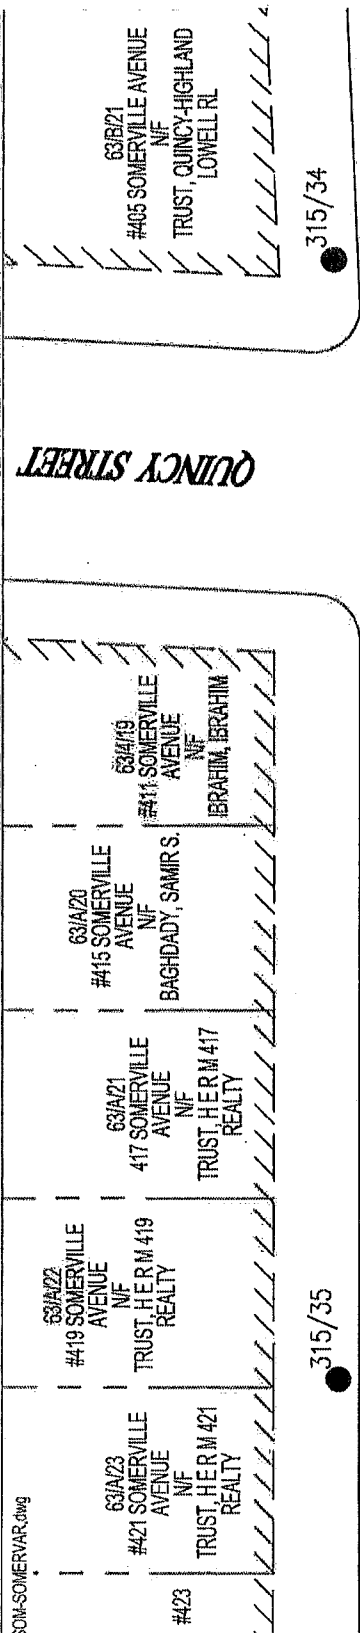

INSTAR EVERSOURCE 1165 MASSACHUSETTS AVE. DORCHESTER, MASS. 02125	
Plan of	SOMERVILLE AVENUE
Showing	PROPOSED CUSTOMER CONDUIT LOCATION
Proposed Structures:	SC
Approved:	A DEBENEDICTIS
Scale	1" = 20'
Date	JUNE 24, 2019
SHEET	1 of 1


NOTES:

ALL LANDBASE FEATURES FROM EVERSOURCE GIS LOCATIONS APPROXIMATE.

BY YOUR USE OF THE INFORMATION CONTAINED IN THIS MAP YOU AGREE THAT NO WARRANTY OF ANY KIND, EXPRESS OR IMPLIED, IS GIVEN WITH RESPECT TO THE INFORMATION NEITHER INSTAR ELECTRIC COMPANY, INSTAR GAS COMPANY NOR ITS PARTNERS, AFFILIATES, OFFICERS, DIRECTORS, SHAREHOLDERS, EMPLOYEES OR AGENTS (COLLECTIVELY THE "INSTAR PARTIES") SHALL BE LIABLE FOR ANY LOSS OR INJURY CAUSED IN WHOLE OR IN PART BY USE OF THIS INFORMATION, OR IN RELIANCE UPON IT, TO THE MAXIMUM EXTENT ALLOWED BY LAW. YOU AGREE BY YOUR ACCEPTANCE OF THE INFORMATION TO RELEASE, HOLD HARMLESS AND HOLD THE INSTAR PARTIES HARMLESS FROM ANY SUCH LOSS OR INJURY.

THE INFORMATION MAY NOT REPRESENT A SURVEY. MAY NOT BE THE MOST COMPLETE AND IS SUBJECT TO CHANGE WITHOUT NOTICE. NO LIABILITY IS ASSUMED FOR THE ACCURACY OF THE INFORMATION, EITHER EXPRESSED OR IMPLIED. UNAUTHORIZED ATTEMPTS TO MODIFY THE INFORMATION OR USE THE INFORMATION FOR OTHER THAN ITS INTENDED PURPOSES ARE PROHIBITED.

MASS. LAW
REQUIRES 72 HOURS ADVANCE NOTICE TO UTILITY COMPANIES BEFORE DIGGING BY ANYONE. CALL DIG-SAFE 1-888-344-7233

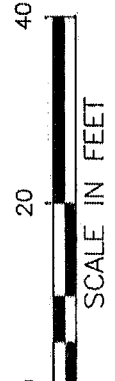

WO # 2308344
SOMERVILLE AVENUE
SOMERVILLE, MA 02143

MBLU: 63 / A / 19
#411 SOMERVILLE AVENUE
N/F
IBRAHIM, IBRAHIM
5 PEPPER HILL DR.
WINCHESTER, MA 01890

MBLU: 63 / A / 20
#415 SOMERVILLE AVENUE
N/F
BAGHDADY, SAMIR S.
47 WALNUT ST.
BELMONT, MA 02478

MBLU: 63 / A / 21
#417 SOMERVILLE AVENUE
N/F
TRUST, H E R M 417 REALTY
CAPUTO, ANGELA R. - TRUSTEE
33 MOORE ST.
CHELMSFORD, MA 01824

MBLU: 63 / A / 22
#419 SOMERVILLE AVENUE
N/F
TRUST, H E R M 419 REALTY
CAPUTO, ANGELA R. - TRUSTEE
33 MOORE ST.
CHELMSFORD, MA 01824

MBLU: 63 / A / 23
#421 SOMERVILLE AVENUE
N/F
TRUST, H E R M 421 REALTY
CAPUTO, ANGELA R. - TRUSTEE
33 MOORE ST.
CHELMSFORD, MA 01824

MBLU: 64 / A / 5
#400 SOMERVILLE AVENUE
N/F
DSM MB II LLC
875 EAST ST.
TEWKSBURY, MA 08176

MBLU: 64 / A / 10
#430 SOMERVILLE AVENUE
N/F
CITY OF SOMERVILLE
MILK ROW CEMETERY
93 HIGHLAND AVE.
SOMERVILLE, MA 02143

MBLU: 63 / B / 21
#405 SOMERVILLE AVENUE
N/F
TRUST, QUINCY-HIGHLAND LOWELL RL
ROSEMARY NOLAN - TRUSTEE
P.O. BOX 440361
SOMERVILLE, MA 02144