



CITY OF SOMERVILLE
Commonwealth of Massachusetts
93 Highland Avenue
Somerville, MA 02143
(617) 625-6600

BUSINESS LICENSE APPLICATION - Grant of Location

File #: 24-027647

License #: BL24-000174

Address: 162 SUMMER ST

Licensee: Kelly-Ann Correia Eversource Energy dba NSTAR Electric Company

DBA Name: NSTAR ELECTRIC COMPANY DBA EVERSOURCE ENERGY

Business Ownership Type: Corporation

Legal Name of Entity: NSTAR ELECTRIC COMPANY DBA EVERSOURCE ENERGY

Owners/Officers: Joseph R. Nolan, Jr., , ,

License Information:

Grant of location issued to: NSTAR ELECTRIC COMPANY DBA EVERSOURCE ENERGY

Describe the reason for the work, and the intended beneficiaries: To provide new underground electric service to #162 Summer Street.

Insert here the same detailed description of the work as appears in the attached Grant of Location

Order: SUMMER STREET â Southeasterly from pole 325/28, approximately 114 feet southeast of Harvard St., to private property at #162 Summer Street, install approximately 113 feet of conduit, and one new manhole (MH32561) in Summer Street. And then Northwesterly from new manhole (MH32561) to existing electric conduit near pole 325/28 in Summer St., install approximately 15 feet of conduit.

Approved By:

Malik Drayton, Approved with Conditions

APPROVAL CONDITION: MD20241124: Contractor shall take all necessary precautions to avoid damaging any tree or tree part with equipment.

APPROVAL CONDITION: MD20241124: All nearby street tree(s) shall be protected prior to and during all construction activities using TREE BOX or TREE WRAPS. . TREE BOX shall be constructed from 2 in. x 4 in. lumber creating a box around the border of the tree pit with 2 in. x 4 in. lumber standing straight up at the corners and wrapped with orange snow fence. Detail attached. . TREE WRAPS (TREE TRUNK WRAPPING PROTECTION LUMBER) shall consist of 2 in. x 4 in. and 8 ft. height lumber wired together in close spacing with zip ties or 16 gauge galvanized steel wire to form a protective enclosure around tree trunks. Use burlap to separate the wood from the bark if necessary to prevent wood from scraping or bruising bark. Do not use staples or puncture the trunk in any way.

APPROVAL CONDITION: MD20241124: Any tree roots less than two (2) inches in diameter that cannot be avoided during construction shall be carefully and cleanly cut with a clean pair of pruning shears or loppers. Roots are to be cut back flush with the edge of the trench. If any tree roots greater than two (2) inches in diameter are encountered, stop work immediately and contact the City Urban Forester. Any and all pruning of roots greater than 2 inches in diameter must be completed under the supervision of the City Urban Forester.

Eric Weisman, Approved

Mads Filtenborg, Approved with Conditions

APPROVAL CONDITION 12/11/24-MF: Concrete sidewalk to be restored in-kind after conduit installation.

APPROVAL CONDITION 12/11/24-MF: Any work requiring the use of the street and/or sidewalk will require a Street/Sidewalk Occupancy Permit from the Engineering Department. Apply via Citizen Serve before conduit installation.

APPROVAL CONDITION 12/11/24-MF: 12 ft wide permanent patch centered on trench to be installed on the following calendar year after completion.

Kimberly M. Wells, Approved



CITY OF SOMERVILLE, MASSACHUSETTS
CITY CLERK'S OFFICE

KATJANA BALLANTYNE
MAYOR

KIMBERLY M. WELLS
CITY CLERK

March 4, 2025

NOTICE OF PUBLIC HEARING

You are hereby notified that the Somerville City Council will hold a Public Hearing on the following Petition **on Thursday, March 13, 2025, at 7:00 PM**. You are receiving this Notice because the Petitioner has reported that you own property that abuts the work that is being proposed. You and other members of the public are invited to attend and be heard at this Hearing.

This meeting of the City Council will be conducted in person and by remote participation, using the Zoom platform.

You have three ways to be heard at this meeting:

1. In person at the City Council Chamber, City Hall, 2nd Floor, 93 Highland Avenue, Somerville, MA 02143.
2. Virtually through the Zoom platform. Enter this link into your internet browser any time before the meeting:
https://us02web.zoom.us/webinar/register/WN_WMArXUxbQKmuPtk-OxW2A
3. You can also find this link on the City Council's calendar. You will then be asked to register; after registering, you will receive an email with instructions to join the webinar.
4. If you are unable to attend but wish to be heard, you may send written comments by US mail to the City Clerk at the address below, or by email to publiccomments@somervillema.gov. Your comments must arrive no later than 4:30pm the day before the Hearing, in order to be sure they are conveyed to the Council.

PETITION: Eversource (NStar Electric) is applying for a Grant of Location to install approximately 128 feet of conduit and one new Manhole 32561 in Summer Street, from Utility Pole 325/28 to an approximate point of pickup at 162 Summer Street and from the new Manhole 32561 to an approximate point of pickup at an existing electric conduit near Utility Pole 325/28.

TIME: Thursday, March 13, 2025, at 7:00 PM.

PURPOSE: The work is necessary to provide service to 162 Summer Street.



101 Linwood Street
Somerville, MA 02143

December 9, 2024

Ms. Kimberly Wells
Office of the City Clerk
93 Highland Avenue
Somerville, MA 02143

RE: Summer St.
W.O. #17026849

Dear Members of the Board:

The NSTAR Electric Company d/b/a Eversource Energy respectfully requests a Grant of Location for installation of approximately 128 feet of conduit and one new manhole (MH32561) in Summer Street.

This work is necessary to provide new underground electric service to #162 Summer Street.

If you have any questions or concerns, please call Jaqueline Duffy at 617-629-3204.

Very truly yours,

Kelly-Ann Correia

Kelly-Ann Correia, Supervisor
Rights and Permits

HAAKONSEN 14/2 EDONICA

43/ G/
1 BENTO
N/F
GREEN JEFFREY E & BETH Z

INSTALL 1 - 3" PVC PIPE
SCHEDULE 40
NO CONCRETE

INSTALL CONCRETE MANHOLE
8.0' x 14.0' x 8.0' DEEP
SECTION 3D FIGURE 3

43/ G/ 15/ /
163 SUMMER ST
N/F
NORA LLC
C/O ALPHA MANAGEMENT CORPORATION


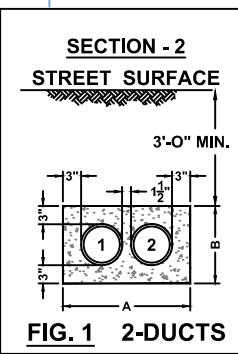


FIG	4" Ducts		5" Ducts		6" Ducts	
	A Inches	B Inches	A Inches	B Inches	A Inches	B Inches
1A	10"	10"	11"	12"	12"	12"
1	16 1/2"	10 1/2"	18 1/2"	11 1/2"	21"	12 1/2"
2	22 1/2"	10 1/2"	25 1/2"	11 1/2"	29"	12 1/2"
3	28 1/2"	10 1/2"	32 1/2"	11 1/2"	37"	12 1/2"
4	16 1/2"	16 1/2"	18 1/2"	18 1/2"	21"	21"
5	22 1/2"	16 1/2"	25 1/2"	18 1/2"	29"	21"
6	16 1/2"	22 1/2"	18 1/2"	25 1/2"	21"	29"
7	16 1/2"	28 1/2"	18 1/2"	32 1/2"	21"	37"
8	28 1/2"	16 1/2"	32 1/2"	18 1/2"	37"	21"
9	22 1/2"	22 1/2"	25 1/2"	25 1/2"	29"	29"
10	34 1/2"	16 1/2"	39 1/2"	18 1/2"	45"	21"
11	16 1/2"	34 1/2"	18 1/2"	39 1/2"	21"	45"
12	22 1/2"	26 1/2"	25 1/2"	32 1/2"	29"	37"
13	28 1/2"	22 1/2"	32 1/2"	25 1/2"	37"	29"
14	40 1/2"	16 1/2"	46 1/2"	18 1/2"	53 1/2"	21"
15	16 1/2"	40 1/2"	18 1/2"	46 1/2"	21"	53 1/2"
16	16 1/2"	46 1/2"	18 1/2"	53 1/2"	21"	61"


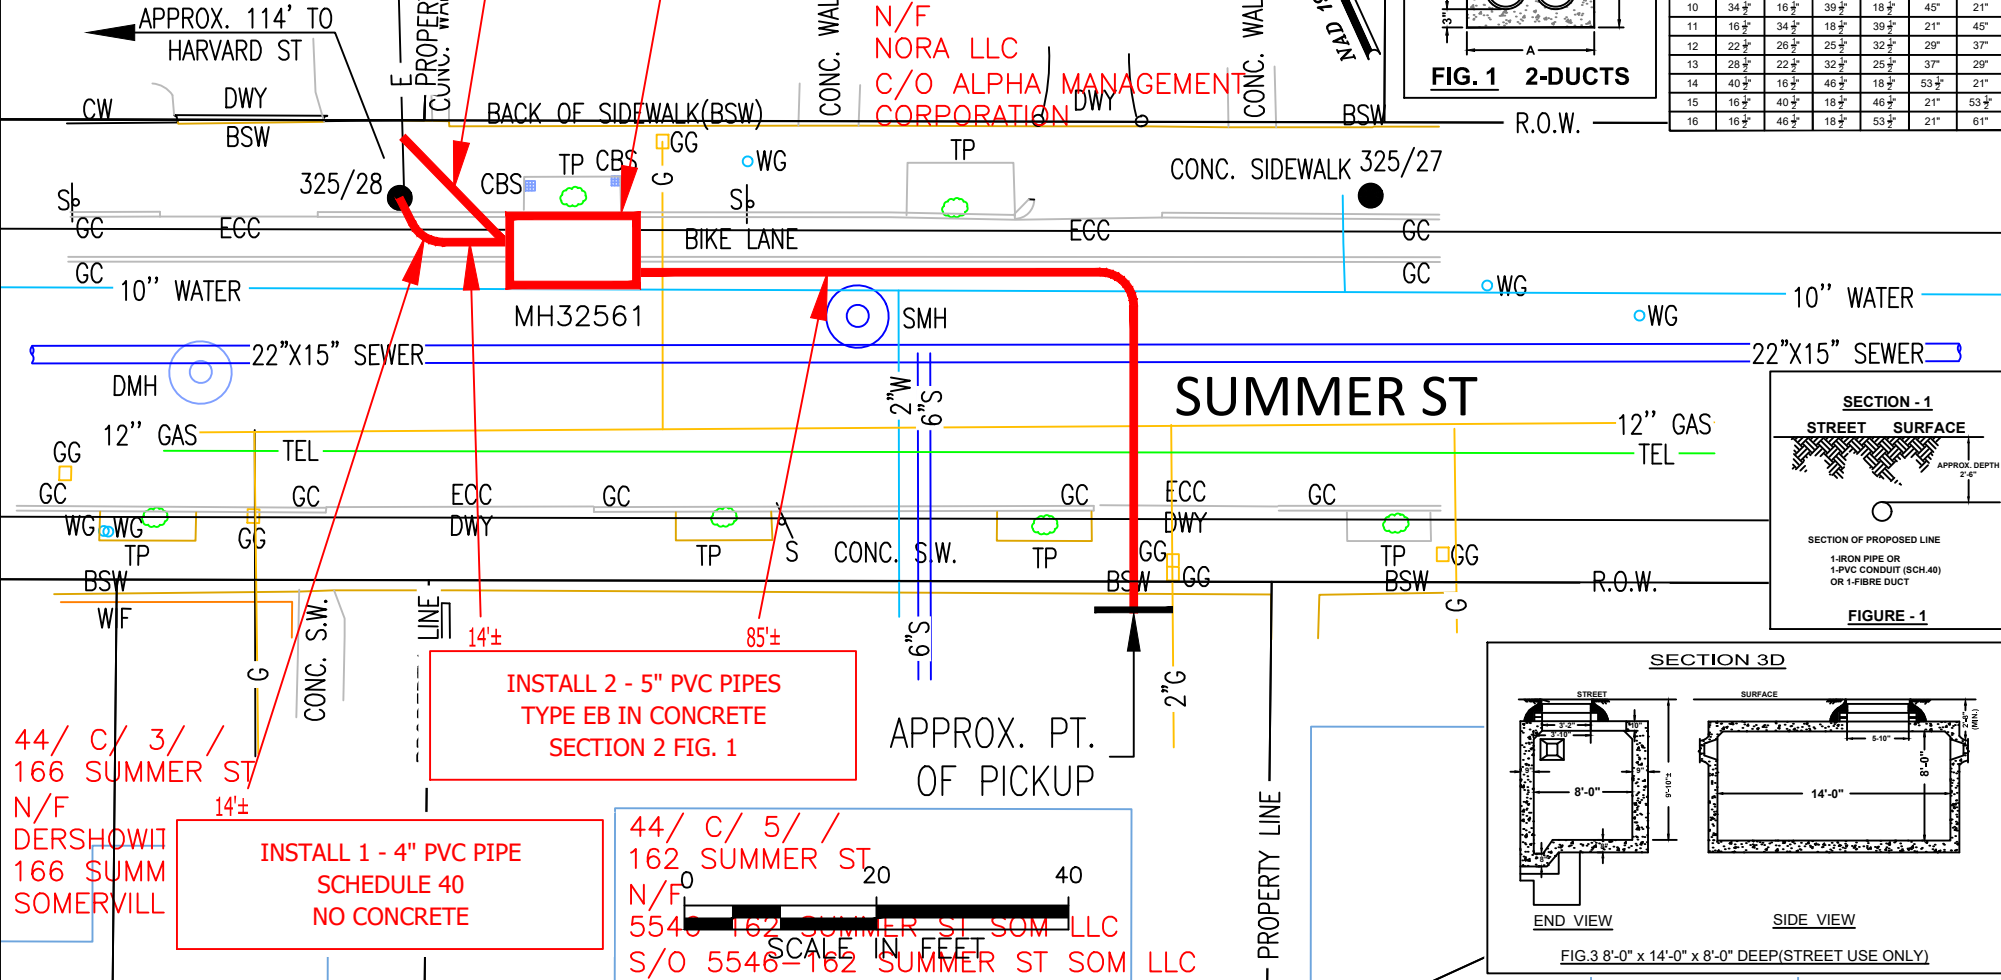


44/ C/ 3/ /
166 SUMMER ST
N/F
DERSHOWIT
166 SUMM
SOMERVILL

INSTALL 1 - 4" PVC PIPE
SCHEDULE 40
NO CONCRETE

INSTALL 2 - 5" PVC PIPES
TYPE EB IN CONCRETE
SECTION 2 FIG. 1

44/ C/ 5/ /
162 SUMMER ST
N/F
5546 162 SUMMER ST SOM LLC
S/O 5546-162 SUMMER ST SOM LLC

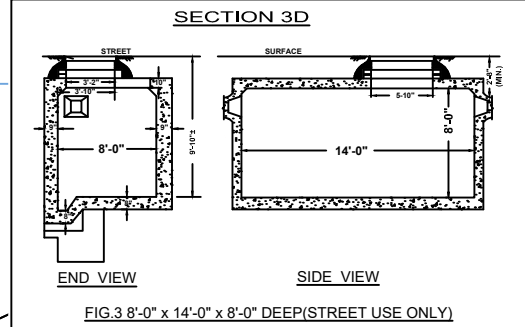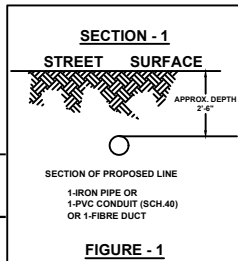

BY YOUR USE OF THE INFORMATION CONTAINED IN THIS MAP, YOU AGREE THAT NO WARRANTY OF ANY KIND, EXPRESS OR IMPLIED, IS GIVEN WITH RESPECT TO THE INFORMATION. NEITHER NSTAR ELECTRIC COMPANY, NSTAR GAS COMPANY NOR ITS PARENTS, AFFILIATES, OFFICERS, DIRECTORS, SHAREHOLDERS, EMPLOYEES OR AGENTS (COLLECTIVELY THE "NSTAR ENTITIES") SHALL BE LIABLE FOR ANY LOSS OR INJURY CAUSED IN WHOLE OR IN PART BY USE OF THIS INFORMATION OR IN RELIANCE UPON IT. TO THE MAXIMUM EXTENT ALLOWED BY LAW, YOU AGREE BY YOUR ACCEPTANCE OF THE INFORMATION TO RELEASE, INDEMNIFY AND HOLD THE NSTAR ENTITIES HARMLESS FROM ANY SUCH LOSS OR INJURY.

THE INFORMATION MAY NOT REPRESENT A SURVEY, MAY NOT BE THE MOST COMPLETE AND IS SUBJECT TO CHANGE WITHOUT NOTICE. NO LIABILITY IS ASSUMED FOR THE ACCURACY OF THE INFORMATION, EITHER EXPRESSED OR IMPLIED. UNAUTHORIZED ATTEMPTS TO MODIFY THE INFORMATION OR USE THE INFORMATION FOR OTHER THAN ITS INTENDED PURPOSES ARE PROHIBITED.

MASS. LAW

REQUIRES 72 HOURS ADVANCE NOTICE TO UTILITY COMPANIES BEFORE DIGGING BY ANYONE. CALL DIG-SAFE 1-888-344-7233

C# 344-24
Ward #
Work Order # 17026849
Surveyed by: GC/BP
Research by: BP
Plotted by: TL
Proposed Structures: TL
Approved: T THIBAUT
P#

NSTAR ELECTRIC EVERSOURCE
d/b/a
1165 MASSACHUSETTS AVE. DORCHESTER, MASS. 02125

Plan of SUMMER STREET
SOMERVILLE

Showing PROPOSED MANHOLE AND CONDUIT LOCATIONS

Scale 1"=20' Date NOVEMBER 29, 2024
SHEET 1 of 1

5546-162 SUMMER ST SOM LLC
3 POST OFFICE SQ FL 4
BOSTON, MA 02109

BLIER BENJAMIN & HAAKONSEN
VERONICA
1 BENTON RD 2
SOMERVILLE, MA 02143

DERSHOWITZ IDAN & PRAWER RONIT
166 SUMMER ST
SOMERVILLE, MA 02145

GREEN JEFFREY E & BETH Z
1 BENTON RD #1
SOMERVILLE, MA 02143

HARLAN ANDREW & HELEN
1 BENTON RD UNIT 3
SOMERVILLE, MA 02143 USA

NORA LLC
1249 BEACON ST UNIT 1
BROOKLINE, MA 02446 USA

SOMERSET LLC
67 LEONARD ST
BELMONT, MA 02478 USA