



CITY OF SOMERVILLE
Commonwealth of Massachusetts
93 Highland Avenue
Somerville, MA 02143
(617) 625-6600

BUSINESS LICENSE AMENDMENT - Outdoor Seating

File #: 17-005738

License #: BL17-000056

Address: 89 HOLLAND ST

Licensee: Mary Kurth MKJD LLC

DBA Name: Spoke Wine Bar

Business Ownership Type: LLC

Legal Name of Entity: MKJD LLC

Owners/Officers: Mary Kurth, David Jick, ,

License Information:

of Tables: 4 - No change

of Chairs: 8 - No change

of A-frame signs: 0 - No change

Describe any other Items or Goods: None - **Amendment:** Add 1 outdoor vestibule for winter use.


If you have outdoor seating, do you want to allow dogs to accompany their owners into the area?: Yes - No change

What Days and Hours will you allow Dogs into the Outdoor Seating Area?: Mon Closed, Tue-Sat 5:30PM-10PM, Sun 4PM-10PM - No change



Approval Conditions: NONE

Computer Rendition for Review Only



Scale: NTS Welde	Description: Welded Frame Entrance Vestibule	Fabric/Color: Fabric: Firesist - Black	Construction/Installation: Welded Frame; 1" x 1" galvanized sq tube Z-Clips;
 270 franklin st • melrose • ma	(781) 665 - 4040 phone (781) 665 - 5234 fax info@atlantic-awning.com	Proposed Awning Copyright 2017 REV A	Spoke Wine Bar 49 Holland St Somerville, MA

Door & Jam Composite

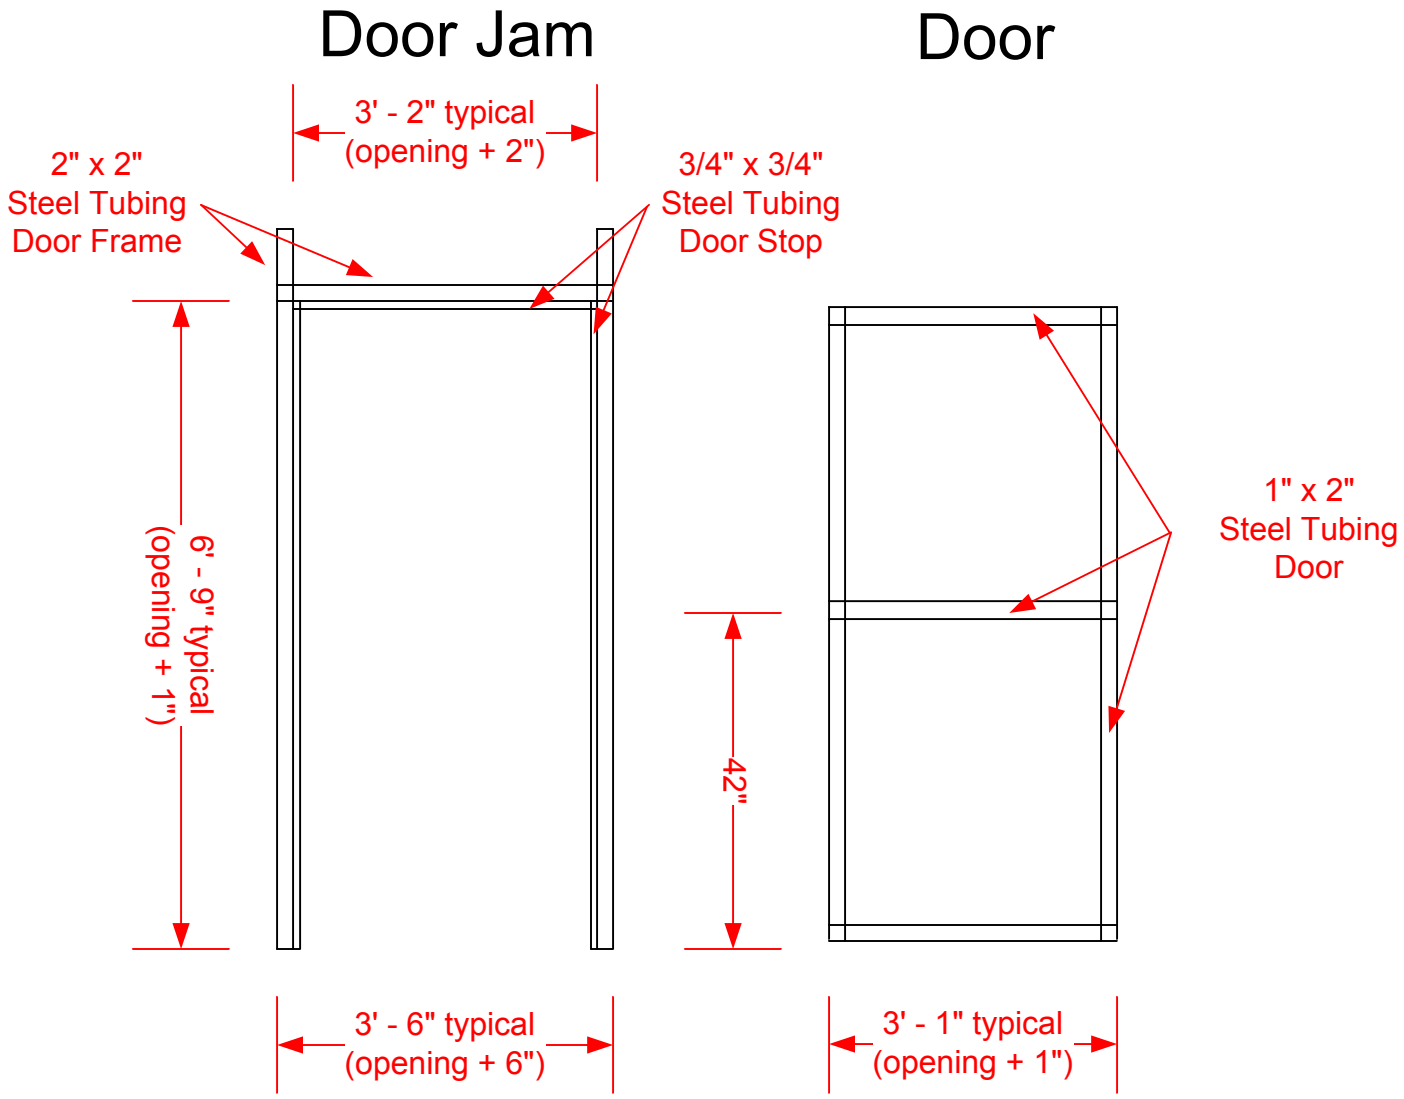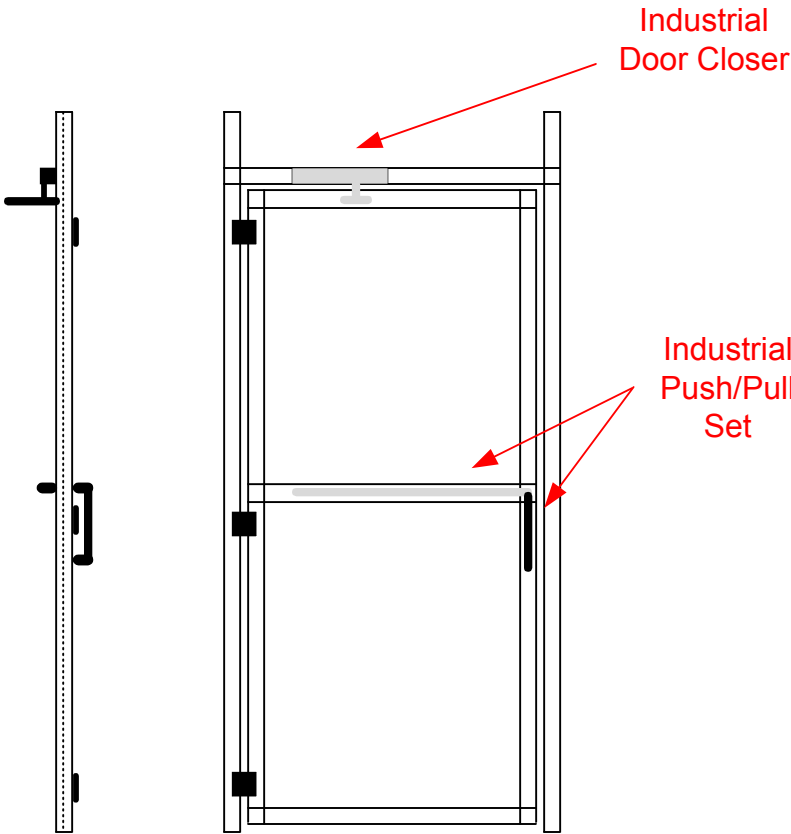

Examples



(781) 665 - 4040 phone
 (781) 665 - 5234 fax
 info@atlantic-awning.com


Shop Drawing
 copyright 2015

REV A


Door Assembly




Awning

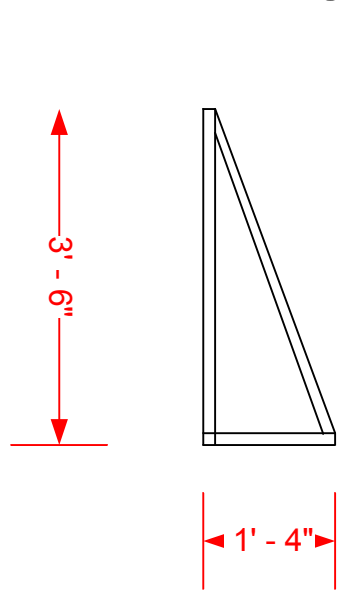





Left Side Elevation

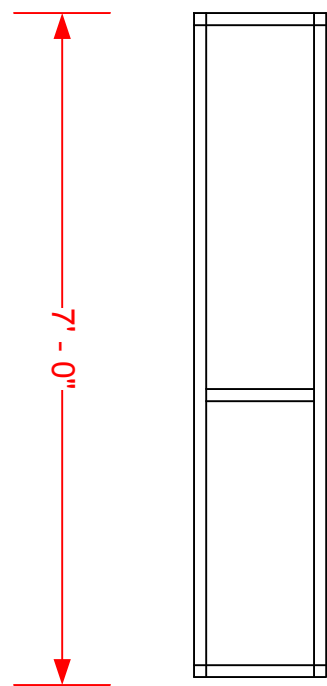

Front Elevation

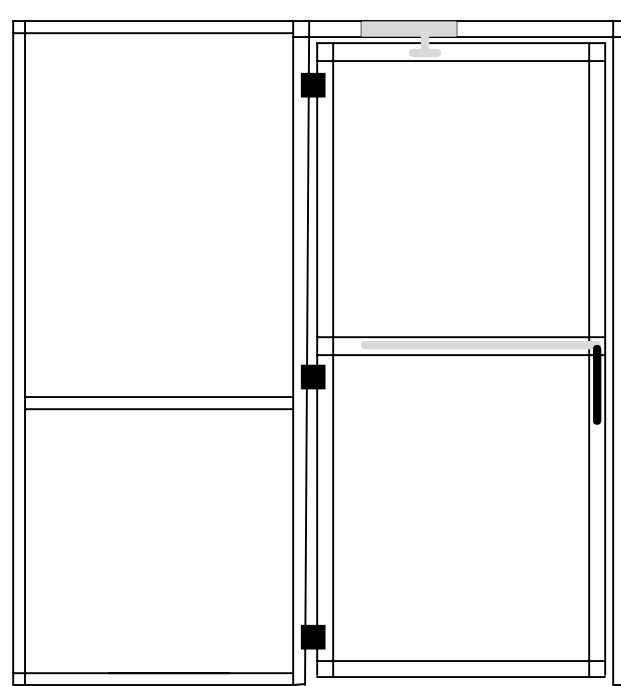

Right Side Elevation

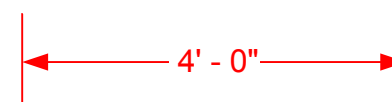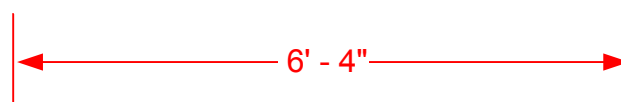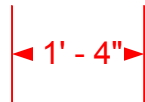 


(781) 665 - 4040 phone
(781) 665 - 5234 fax
info@atlantic-awning.com

Shop Drawing
copyright 2017

Spoke Wine Bar
89 Holland St
Somerville MA



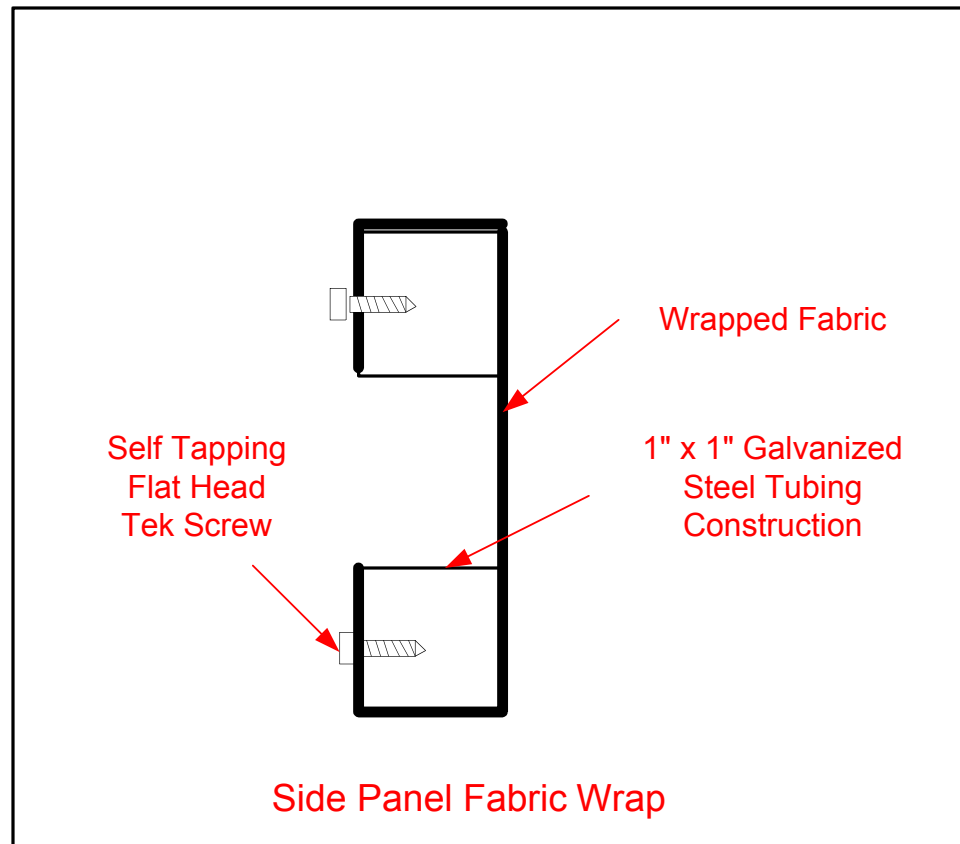

NOTES:

All measurements to be Verified In Field (VIF)

Awning Frame to be 1" x 1" square galvanized steel tubing, welded connections.

Door and Door Frame to be 1" x 2" galvanized steel tubing, welded connections.

Frames/Fabric may be constructed in multiple sections and assembled at installation to support transportation, accessibility, fabrication, painting, etc

Material:
Fabric: Firesist
Color: TBD

Frame Color: Silver