

CITY OF SOMERVILLE

Commonwealth of Massachusetts 93 Highland Avenue Somerville, MA 02143 (617) 625-6600

BUSINESS LICENSE APPLICATION - Grant of Location

File #: 25-013626

License #: BL25-000068 Address: 55 Davis Square

Licensee: Jeff Harrington Cambridge Network Solutions DBA Name: Cambridge Network Solutions/Lightpath

Business Ownership Type: LLC

Legal Name of Entity: Cable Vision Lightpath, LLC

Owners/Officers: n/a, n/a, n/a, n/a

License Information:

Grant of location issued to: Cambridge Network Solutions/Lightpath

Describe the reason for the work, and the intended beneficiaries: To supply customers with

Lightpath Fiber Optic Services

Insert here the same detailed description of the work as appears in the attached Grant of Location Order: -PROPOSED P.O.E. AT PRIVATE PROPERTY # 55 DAVIS SQUARE -PROPOSED (2) 4" DIA. SCH40 PVC COMMUNICATIONS CONDUIT (LIGHTPATH) AND (1) 1.25" DIA SCH40 PVC COMMUNICATIONS CONDUIT (CITY SHADOW) FROM UP 225/9 LOCATED ON MEACHAM ROAD TO P.O.E. LOCATED AT PRIVATE PROPERTY AT #55 DAVIS SQUARE (ON MEACHAM ROAD SIDE) TOTAL = ±75 LF -PROPOSED (1) 4" DIA., 10' HT. METAL RISER AT UP 225/9 -PROPOSED FILTER BASKETS AT CATCHBASINS IMPACTED BY WORK ACTIVITIES

Approval Conditions:

Approved By:

Malik Drayton, Approved with Conditions

APPROVAL CONDITION: MD20250528: Contractor shall take all necessary precautions to avoid damaging any tree or tree part with equipment.

APPROVAL CONDITION: MD20250528: All nearby street tree(s) shall be protected prior to and during all construction activities using TREE BOX or TREE WRAPS. TREE BOX shall be constructed from 2 in. x 4 in. lumber creating a box around the border of the tree pit with 2 in. x 4 in. lumber standing straight up at the corners and wrapped with orange snow fence. TREE WRAPS (TREE TRUNK WRAPPING PROTECTION LUMBER) shall consist of 2 in. x 4 in. and 8 ft. height lumber wired together in close spacing with zip ties or 16 gauge galvanized steel wire to form a protective enclosure around tree trunks. Use burlap to separate the wood from the bark if necessary to prevent wood from scraping or bruising bark. Do not use staples or puncture the trunk in any way.

APPROVAL CONDITION: MD20250528: Any tree roots less than two (2) inches in diameter that cannot be avoided during construction shall be carefully and cleanly cut with a clean pair of pruning shears or loppers. Roots are to be cut back flush with the edge of the trench. If any tree roots greater than two (2) inches in diameter are encountered, stop work immediately and contact the City Urban Forester. Any and all pruning of roots greater than 2 inches in diameter must be completed under the supervision of the City Urban Forester.

Mads Filtenborg, Approved with Conditions

COMPLETE 06/13/25-MF: Plan revised to show conduit crossing street perpendicular, see documents tab.// Revise plans to show conduit crossing the street perpendicular to curb; conduits crossing the street diagonally are not accepted.

COMPLETE 06/13/25-MF: Existing condition updated to show dimensions for combined sewer and water main, see documents tab.// Update existing condition survey to show missing existing underground utility dimensions for combined sewer and water main.

APPROVAL CONDITION 06/13/25-MF: Concrete sidewalk to be restored in-kind after conduit installation. APPROVAL CONDITION 06/13/25-MF: Any work requiring the use of the street and/or sidewalk will require a Street/Sidewalk Occupancy Permit from the Engineering Department. Apply via Citizen Serve before conduit installation.

Eric Weisman, Approved Kimberly M. Wells, Approved



CITY OF SOMERVILLE, MASSACHUSETTS CITY CLERK'S OFFICE

KATJANA BALLANTYNE MAYOR

KIMBERLY M. WELLS
CITY CLERK

June 17, 2025

NOTICE OF PUBLIC HEARING

You are hereby notified that the Somerville City Council will hold a Public Hearing on the following Petition on Thursday, June 26, at 7:00 PM. You are receiving this Notice because the Petitioner has reported that you own property that abuts the work that is being proposed. You and other members of the public are invited to attend and be heard at this Hearing.

This meeting of the City Council will be conducted in person and by remote participation, using the Zoom platform.

You have three ways to be heard at this meeting:

- 1. In person at the City Council Chamber, City Hall, 2nd Floor, 93 Highland Avenue, Somerville, MA 02143.
- Virtually through the Zoom platform. Enter this link into your internet browser any time before the meeting:
 https://us02web.zoom.us/webinar/register/WN_ZHbr7kQHSoiC1rQe02MPVQ.
 You can also find this link on the City Council's calendar. You will then be asked to register; after registering, you will receive an email with instructions to join the webinar.
- 3. If you are unable to attend but wish to be heard, you may send written comments by US mail to the City Clerk at the address below, or by email to publiccomments@somervillema.gov. Your comments must arrive no later than 4:30pm the day before the Hearing, in order to be sure they are conveyed to the Council.

PETITION: Cambridge Network Solutions is applying for a Grant of Location to install approximately a total of 75 feet of conduits on Meacham Road, from Utility Pole 225/9 to an approximate point of pick at 55 Davis Square, along with a 10' metal riser at Utility Pole 225/9.

TIME: Thursday, June 26, 2025, at 7:00 PM.

PURPOSE: The work is to supply customers with Lightpath Fiber Optic Services

ORDER FOR GRANT OF LOCATION FOR WIRES, CABLES, POLES, PIERS, ABUTMENTS, CONDUITS OR FIXTURES

City of Somerville, Massachusetts In Board of Aldermen

WHEREAS, Cambridge Network Solutions/Lightpath (hereinafter known as the PETITIONER) has petitioned for permission to construct upon, along, under or across the public way(s), the following:			
INSERT DESCRIPTION OF WORK HERE			
-PROPOSED P.O.E. AT PRIVATE PROPERTY # 55 DAVIS SQUARE			
-PROPOSED (2) 4" DIA. SCH40 PVC COMMUNICATIONS CONDUIT (LIGHTPATH) AND (4) 1.25" DIA SCH 40 PVC COMMUNICATIONS CONDUIT (CITY SHADOW) FROM UP LOCATED ON MEACHAM ROAD TO P.O.E. LOCATED AT PRIVATE PROPERTY #55 DAVIS SQUARE (ON MEACHAM ROAD) TOTAL = ± 75 LF			
-PROPOSED (1) 4" DIA., 10' HT. METAL RISER AT UP 225/9			
-PROPOSED FILTER BASKETS AT CATCHBASINS IMPACTED BY WORK ACTIVITIES			
AND WHEREAS, notice has been given and a hearing held on said petition as provided by law; NOW THEREFORE BE IT ORDERED that the PETITIONER be and hereby is granted permission by the Board of Aldermen to complete the construction described above, all in accordance with the following conditions: 1. PETITIONER shall locate and complete all work as shown by plan(s) dated			
<u>Certificate</u>			
I hereby certify that the foregoing Order was adopted by the Board of Aldermen on the day of, 20, after due notice and public hearing as prescribed by Section 22 of Chapter 166			
of the General Laws and any additions or amendments thereto, said public hearing held in said City on the day of, 20, and recorded with the records of Grant of Location Orders of said City as			

Date:

Certified. Attest: City Clerk

225/9

Lightpath

PETITION PLAN

AT

#55 DAVIS SQUARE (ON MEACHAM ROAD)

IN THE

CITY OF SOMERVILLE, MA

INDEX OF DRAWING

_	SHEET NO.	DESCRIPTION
	0	COVER SHEET
	01	PETITION PLAN

CONTRACTOR:




SHEET#





GENERAL NOTES


PRESENTATIVE. THE CONTRACTOR SHALL DETERMINE THE EXACT LOCATION OF ALL EXISTING UTILITIES BEFORE COMMENCING WORK, AND SHALL BE FULLY RESPONSIBLE FOR ANY AND ALL DAMAGES WHICH MIGHT BE OCCASIONED BY THE CONTRACTOR'S FAILURE TO EXACTLY LOCATE AND PRESERVE ANY AND ALL UNDERGROUND UTILITIES.


- 2. WHERE AN EXISTING UTILITY IS FOUND TO CONFLICT WITH THE PROPOSED WORK, THE LOCATION, ELEVATION AND SIZE OF THE UTILITY SHALL BE ACCURATELY DETERMINED WITHOUT DELAY BY THE CONTRACTOR, AND THE INFORMATION FURNISHED TO THE ENGINEER FOR RESOLUTION OF THE CONFLICT.
- 3. THE CONTRACTOR SHOULD MAINTAIN A SEPARATION OF 18 INCHES MIN. WHEN CROSSING **EXISTING WATER FACILITIES.**
- 4. THE CONTRACTOR SHALL MAKE ALL ARRANGEMENTS FOR THE ALTERATION AND ADJUSTMENT OF GAS, ELECTRIC, TELEPHONE AND ANY OTHER PRIVATE UTILITIES BY THE UTILITY COMPANY.
- 5. THE CONTRACTOR SHALL NOT DISTURB PUBLIC TREES AND SHRUBS.
- 6. AREAS OUTSIDE THE LIMITS OF PROPOSED WORK DISTURBED BY THE CONTRACTOR'S OPERATIONS SHALL BE RESTORED BY THE CONTRACTOR TO THEIR ORIGINAL CONDITION AT NO EXPENSE TO THE
- 7. THE CONTRACTOR SHALL BE RESPONSIBLE FOR PLACING AND MAINTAINING TEMPORARY RESURFACING AND/OR PLATING FOR ALL EXCAVATIONS IN PAVED STREETS AND SIDEWALKS UNTIL PERMANENT RESURFACING IS COMPLETE.
- 8. JOINTS BETWEEN NEW BITUMINOUS CONCRETE ROADWAY PAVEMENT AND SAW CUT EXISTING PAVEMENT SHALL BE SEALED WITH BITUMEN AND BACK SANDED.
- 9. THE CONTRACTOR SHALL PROTECT AND SUPPORT ALL EXISTING UTILITY LINES THAT BECOME EXPOSED DUE TO EXCAVATION REQUIRED TO INSTALL THE PROPOSED CONDUIT.
- 10. THE CONTRACTOR SHALL REPLACE ALL DISTURBED TRAFFIC SIGNAL LOOP DETECTORS TO GOOD WORKING CONDITION AS REQUIRED BY THE LATEST STANDARDS OF THE MUNICIPAL TRAFFIC DEPARTMENT.
- LOCATION LINES AND PRIVATE PROPERTY LINES HAVE BEEN ESTABLISHED FROM AVAILABLE INFORMATION AND THEIR EXACT LOCATION ARE NOT GUARANTEED.
- 12. THE CONTRACTOR SHALL REPLACE ALL PAVEMENT MARKINGS IN THEIR ENTIRETY THAT HAVE BEEN DAMAGED BY TRENCH EXCAVATION OR OPERATIONS OF THE CONTRACTOR WITH SIMILAR COLOR AND SIZE THERMOPLASTIC MARKINGS.

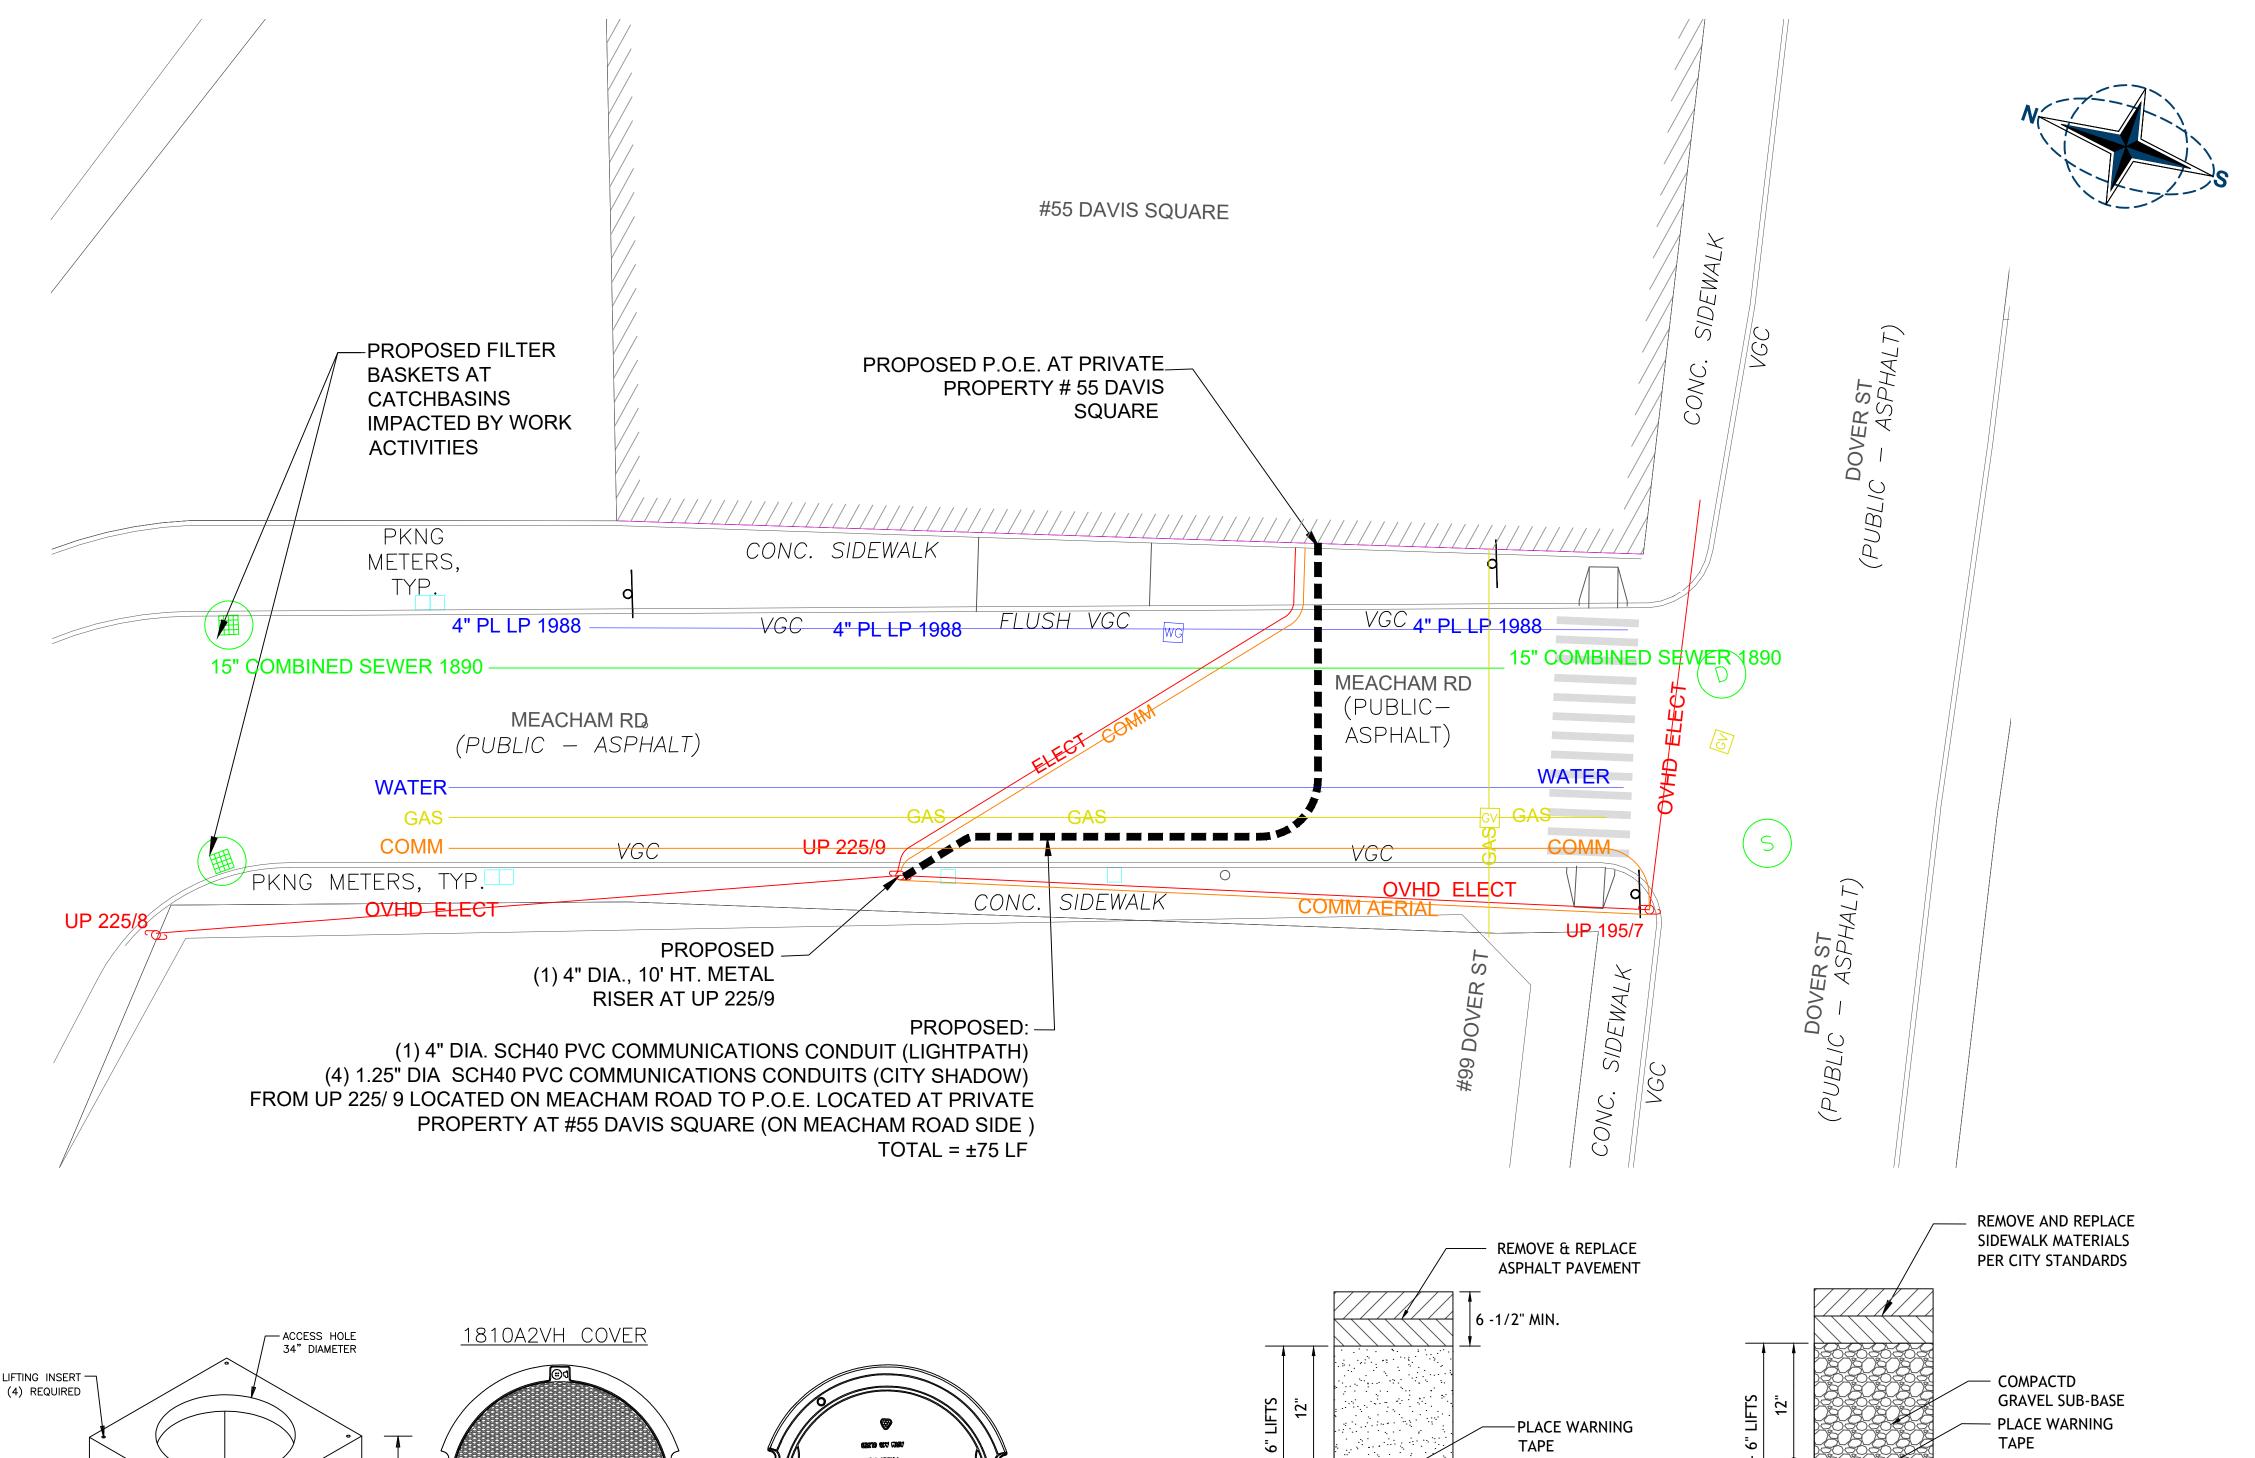

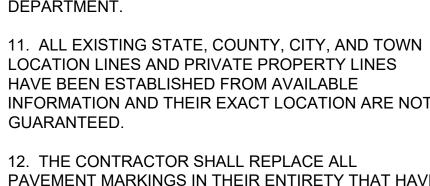


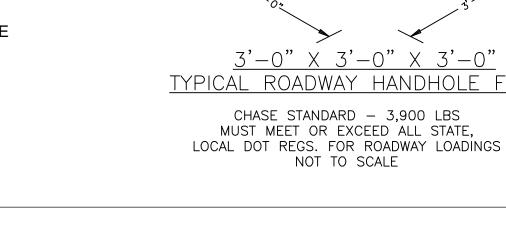

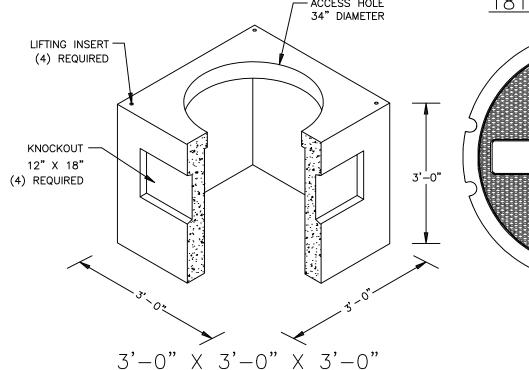


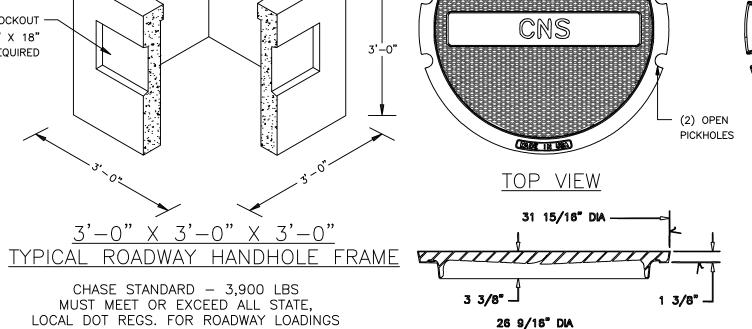



COVER SECTION

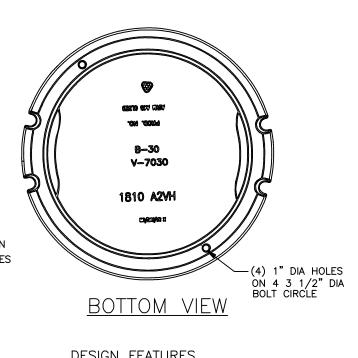



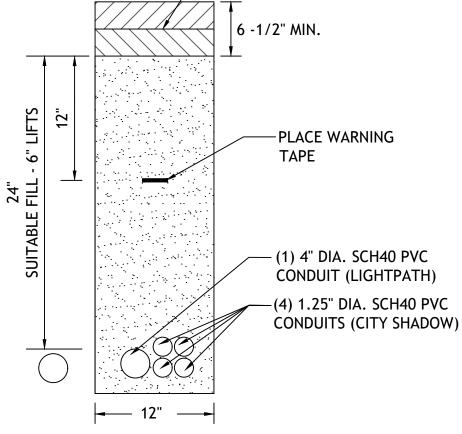

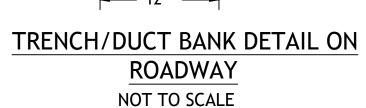

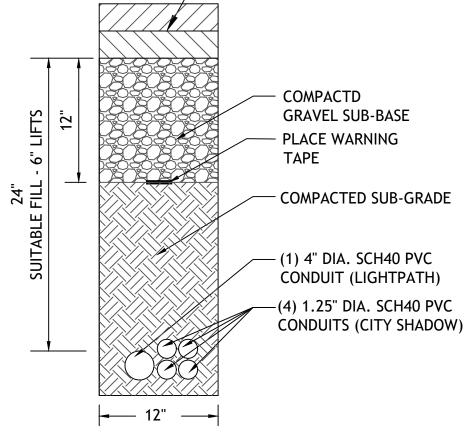

TRENCH/DUCT BANK DETAIL ON SIDEWALK

NOT TO SCALE

COMMUNICATIONS, INC. **CONTACT INFORMATION: OFFICE LOCATION**: 23 WILLIAMS WAY BELLINGHAM, MA 02019 MAILING ADDRESS: PO BOX 736

BELLINGHAM, MA 02019 **TEL:** (508) 530-8681

PROJECT #: 25-000 | SHEET:

PREPARED FOR:

PROJECT NOTES:

Lightpath

LEGEND:

SEWER LINE

_____ STEAM LINE

TRAFFIC

SYMBOLS:

UTILITY POLE

BWSC HH

GAS GATE

₩ WATER GATE

WATER LINE

DRAIN LINE TELEPHONE ELECTRIC LINE CATV LINE GAS LINE

COMBINED

UNKNOWN UTILITY

EX. TRAFFIC BOLLARDS

STREET LIGHT

TRAFFIC LIGHT

ELECTRIC HH

UNKNOWN GATE

TELEPHONE MH

ELECTRIC MH

UNKNOWN MH

LEVEL 3 MH

→ → PARKING METER(S)

COMM PEDESTAL

MAIL BOX

• STEEL POST

SIGN POLE

TRASH CAN

(III) CATCH BASIN

-P/L |PROPERTY LINE

HH UNKNOWN HH

STONE BOUND

FIRE ALARM

TRAFFIC BOX

TRAFFIC HH

--- PROPOSED CONDUIT

PROPOSED MH

PROPOSED CONDUIT (BY OTHERS)

EXISTING TREE

REVISION HISTORY

6-12-25 REVISED PER CITY REQUEST/MP

PREPARED BY:

DESCRIPTION / DRAFTER

(HYDRANT

STEAM MH CABLE TV MH

SEWER MH

DRAIN MH

STORM DRAIN


COMMUNICATIONS

EMAIL: MARKPAVONE@MTPCOMM.COM

PETITION PLAN #55 DAVIS SQUARE LOCATION: (ON MEACHAM ROAD) SOMERVILLE, MA CHEKED BY: MP APROVED BY: JH DATE: 23MAY2025 DRAWN BY: MP

1 OF 1



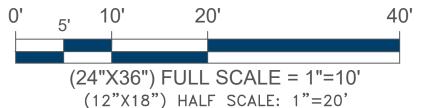

MEACHAM ST STREET ASPHALT STREET: SIDEWALK: CONCRETE GRANITE

DOVER STREET STREET: ASPHALT SIDEWALK: CONCRETE GRANITE



99 DOVER STREET LLC 1018 BEACON ST BROOKLINE, MA 02446 B F SOMERVILLE PROPERTIES LLC 220 MASSACHUSETTS AVE ARLINGTON, MA 02474