



CITY OF SOMERVILLE

Commonwealth of Massachusetts

93 Highland Avenue

Somerville, MA.02143

(617) 625-6600

BUSINESS LICENSE APPLICATION - Grant of Location

File #: 20-019214

License #: BL20-000159

Address: 326 BROADWAY

Licensee: Hayleigh Walker Siena Engineering Group Inc.

DBA Name: TC Systems Inc

Business Ownership Type: Corporation

Legal Name of Entity: TC Systems Inc

Owners/Officers: , , ,

License Information:

Grant of location issued to: TC Systems Inc

Describe the reason for the work, and the intended beneficiaries: This work is to provide service to customers in the area

Insert here the same detailed description of the work as appears in the attached Grant of

Location Order: The installation shall begin at a utility pole located in the sidewalk of Marshall St and extend to a point where it reaches the extenet handhole located in the sidewalk of Broadway Street; a total distance of approx. 329 ft. This installation will also include the placement of one intermediate handhole

Approval Conditions:

Approved By:

Karla Cuarezma, Approved

Malik Drayton, Approved with Conditions

APPROVAL CONDITION: MD20201123: Contractor shall take all necessary precautions to avoid damaging any tree or tree part with equipment.

APPROVAL CONDITION: MD20201123: All nearby street tree(s) shall be protected prior to and during all construction activities using TREE BOX or TREE WRAPS. . TREE BOX shall be constructed from 2 in. x 4 in. lumber creating a box around the border of the tree pit with 2 in. x 4 in. lumber standing straight up at the corners and wrapped with orange snow fence. Detail attached. . TREE WRAPS (TREE TRUNK WRAPPING PROTECTION LUMBER) shall consist of 2 in. x 4 in. and 8 ft. height lumber wired together in close spacing with zip ties or 16 gauge galvanized steel wire to form a protective enclosure around tree trunks. Use burlap to separate the wood from the bark if necessary to prevent

wood from scraping or bruising bark. Do not use staples or puncture the trunk in any way.
APPROVAL CONDITION: MD20201123: Any tree roots less than two (2) inches in diameter that cannot be avoided during construction shall be carefully and cleanly cut with a clean pair of pruning shears or loppers. Roots are to be cut back flush with the edge of the trench. If any tree roots greater than two (2) inches in diameter are encountered, stop work immediately and contact the City Urban Forester. Any and all pruning of roots greater than 2 inches in diameter must be completed under the supervision of the City Urban Forester.

Mark Lawhorne, Approved

John J. Long, Approved



CITY OF SOMERVILLE, MASSACHUSETTS
CITY CLERK'S OFFICE
JOSEPH A. CURTATONE
MAYOR

JOHN J. LONG
CITY CLERK

December 2, 2020

NOTICE OF PUBLIC HEARING

You are hereby notified that the Somerville City Council will hold a Public Hearing on the following Petition. You are receiving this Notice because the Petitioner has reported that you own property that abuts the work that is being proposed. You and other members of the public are invited to attend and be heard at this Hearing.

Because of Governor Baker's and Mayor Curtatone's recent orders limiting the number of people that may gather in one place, **this meeting of the City Council will be conducted via remote participation, online in a webinar hosted on the GoToWebinar platform.**

You have two ways to be heard at this meeting:

1. To attend and be heard, enter the link exactly as it appears below into your internet browser any time before the meeting. You will then be asked to register for the meeting. After registering, you will receive an email with instructions to join the webinar when it starts.
2. If you are unable to attend but wish to be heard, you may send written comments by US mail to the City Clerk at the address below, or by email to cityclerk@somervillema.gov. Your comments must arrive no later than 12 Noon on the day of the Hearing, in order to be sure they are conveyed to the Council.

PETITION: TC Systems Inc seeks a Grant of Location to install a total of 329 feet of conduit in Broadway and Marshall Street as follows: Starting from utility pole in Marshall Street, 324 feet to a proposed handhole located on Broadway then continuing 5 feet to existing Extenet handhole.

PLACE: <https://attendee.gotowebinar.com/register/6538853236358803471>

TIME: Thursday, December 10, 2020, at 7:00 PM.

PURPOSE: The work is necessary to provide or improve service to the surrounding area.



VICINITY MAP
NOT TO SCALE

TC SYSTEMS, INC
An Affiliate of  **AT&T**

PROPOSED CONDUIT PLACEMENT BROADWAY AT TEMPLE PL & MARSHALL ST SOMERVILLE, MA

CONDUIT CONSTRUCTION PLANS
MIDDLESEX COUNTY
OCTOBER 21, 2020
PERMIT ISSUE



PRELIMINARY
NOT FOR CONSTRUCTION

SIENA
ENGINEERING GROUP INC.
50 Mall Road, Suite 203, Burlington, MA 01803
p 781.221.8400 f 781.221.7117

SIENA ENGINEERING GROUP, INC.
 18-14300 Maple 11, Braintree, MA 01907
 Edited: October 22, 2020 - 1:26 PM
 Plotted: October 23, 2020 - 12:20 PM by Joseph Connor -
 _Sienna.cb

LIST OF DRAWINGS

	COVER
PT001	LIST OF DRAWINGS
PT002	LEGEND & REFERENCES
DN001	PROPOSED CONDUIT PLACEMENT PLAN
DT001	TYPICAL TRENCH DETAILS
DT002	TYPICAL SURFACE RESTORATION DETAILS
DT003	TYPICAL HANDHOLE DETAILS

ISSUE DATE:	INITIALS:									
1. OCTOBER 21, 2020 PERMIT ISSUES	JCC									
PRELIMINARY NOT FOR CONSTRUCTION										
<p><small>1. SURFACE UTILITY (SUF), AS SHOWN HEREON, WHICH COMPLIES ACCORDING TO MASSACHUSETTS RECORDS BEARING THEREON FROM THE REGISTERED COMPANIES AND PUBLIC UTILITIES, AND THEIR LOCATIONS ARE APPROXIMATE ONLY. ACTUAL LOCATIONS MUST BE DETERMINED IN THE FIELD PRIOR TO ANY CONSTRUCTION ACTIVITIES. SIENA ENGINEERING GROUP ASSUMES NO RESPONSIBILITY FOR DAMAGES INCURRED AS A RESULT OF UTILITIES OMITTED OR INADEQUATELY SHOWN.</small></p>										
 <p>Call before you dig.</p>										
<p>AT&T PROPRIETARY (Internal Use Only)</p> <p>Not for disclosure outside the AT&T companies, except under written agreement.</p> <p>2020 AT&T Intellectual Property. All Rights Reserved</p> <p><small>AT&T PROPRIETARY-This information constitutes confidential trade secrets and commercial or financial information owned by AT&T and is shared for Critical Infrastructure Protection purposes only. It is exempt from disclosure under the Freedom of Information Act (5 U.S.C. 552), Exemptions (b)(3)&(4), and its disclosure is prohibited under the Trade Secrets Act (18 U.S.C. 1905). The Critical Infrastructure Information Act of 2002, 5 U.S.C. 133, and any State or local law requiring disclosure of information or records. This information must not be copied or distributed to others not agreed upon by AT&T, but in all events do not copy or distribute to such others without notification pursuant to Executive Order 12958.</small></p>										
<p>PREPARED FOR RECORD</p> <table style="width: 100%; border-collapse: collapse;"> <tr> <td style="width: 60%;">APPROVED FOR _____</td> <td style="width: 20%;">ENGINEER</td> <td style="width: 20%;">DATE</td> </tr> <tr> <td>OUTSIDE PLANT</td> <td></td> <td></td> </tr> </table>		APPROVED FOR _____	ENGINEER	DATE	OUTSIDE PLANT					
APPROVED FOR _____	ENGINEER	DATE								
OUTSIDE PLANT										
<p>TC SYSTEMS, INC An Affiliate of </p>										
<p>SIENA ENGINEERING GROUP, INC. <small>18-14300 Maple 11, Braintree, MA 01907</small></p>										
<table style="width: 100%; border-collapse: collapse;"> <tr> <td style="width: 60%;">ADDRESS: _____</td> <td style="width: 20%;">D. PACHAL A.</td> <td style="width: 20%;">DATE</td> </tr> <tr> <td>CHECKED BY</td> <td></td> <td></td> </tr> <tr> <td>APPROVED BY</td> <td>B. DORWART, PE</td> <td></td> </tr> </table>		ADDRESS: _____	D. PACHAL A.	DATE	CHECKED BY			APPROVED BY	B. DORWART, PE	
ADDRESS: _____	D. PACHAL A.	DATE								
CHECKED BY										
APPROVED BY	B. DORWART, PE									
<p>PROPRIETARY USE PURSUANT TO COMPANY INSTRUCTIONS</p> <p>SPECIFICATION _____</p> <p>PROJECT NUMBER _____</p>										
<p>OWNERSHIP _____</p> <p>LINE CODE _____</p> <p>CABLE CLU _____</p>										
SCALE _____										
<p>BROADWAY AT TEMPLE PL & MARSHALL ST SOMERVILLE, MA</p>										
<p>LIST OF DRAWINGS</p>										
<p>PT001</p>										

PLANIMETRIC SYMBOL LEGEND

UP ○	UTILITY POLE	⊙	DECIDUOUS TREE
HYD ○	2-NOZZLE FIRE HYDRANT	⊗	STREET LIGHT
⊗	WATER GATE	IRHH □	IRRIGATION HANDHOLE
SMH ○	SEWER MANHOLE	EHH □	ELECTRIC HANDHOLE
DMH ○	DRAIN MANHOLE	MAHH □	MASS HIGHWAY HANDHOLE
CB □	CATCH BASIN	SLHH □	STREET LIGHT HANDHOLE
TMH ○	TELEPHONE MANHOLE	PM ●	PARKING METER
VZ MH ○	VERIZON MANHOLE	FA ○	FIRE ALARM
⊗	STONE BOUND W/ DRILL HOLE	EOUT ⊖	ELECTRIC OUTLET
⊖	SIGN	SWTB □	STORMWATER TREATMENT BASIN
■	PROPOSED CONCRETE MANHOLE	TSCC ⊗	TRAFFIC SIGNAL CONTROL CABINET
■	PROPOSED CONCRETE HANDHOLE		

LINETYPE LEGEND

— OHW —	OVERHEAD WIRES
— E —	BURIED ELECTRIC LINE
— T —	BURIED TELEPHONE LINE
— TV —	BURIED CABLE TV LINE
— SAN —	SANITARY SEWER LINE
— SD —	STORM DRAIN LINE
— W —	WATER LINE
— G —	GAS LINE
— — —	PROPERTY LINE
— - - -	RIGHT-OF-WAY LINE
— — —	PROPOSED BURIED CONDUIT

REFERENCES & NOTES

1. ELECTRIC UTILITY INFORMATION PER RECORD PLANS PROVIDED BY EVERSOURCE.
2. TELECOM UTILITY INFORMATION PER RECORD PLANS PROVIDED BY VERIZON, AT&T, COMCAST & LIGHTTOWER.
3. GAS UTILITY INFORMATION PER RECORD PLANS PROVIDED BY EVERSOURCE.
4. WATER, SEWER & DRAIN UTILITY INFORMATION PER RECORD PLANS PROVIDED BY CITY OF SOMERVILLE & MWRA.

ISSUE DATE: INITIALS
1. OCTOBER 21, 2020 PERMIT ISSUE JCC

PRELIMINARY
NOT FOR CONSTRUCTION

NOTES

1. SURFACE UTILITY LINES AS SHOWN HEREON, WHERE AVAILABLE, WERE OBTAINED FROM THE REFERENCED COMPANIES AND PUBLIC AGENCIES, AND THEIR LOCATIONS ARE APPLICABLE ONLY AT THE LOCATIONS SHOWN. NO GUARANTEE IS GIVEN FROM TO ANY CONSTRUCTION ACTIVITY'S VALIDITY. CONTRACTOR SHALL BE RESPONSIBLE FOR ANY DAMAGE TO UTILITIES NOT SHOWN.



Call before you dig.

AT&T PROPRIETARY
(Internal Use Only)

Not for disclosure outside the AT&T companies, except under written agreement.

2020 AT&T Intellectual Property. All Rights Reserved

AT&T PROPRIETARY. This information constitutes confidential trade secrets and commercial or financial information owned by AT&T and is shared for Critical Infrastructure Protection purposes only. It is exempt from disclosure under the Freedom of Information Act (5 U.S.C. 552), Exemptions (b)(3)(B)(4), and its disclosure is prohibited under the Trade Secrets Act.

(18 U.S.C. 1905), the Critical Infrastructure Information Act of 2002, 5 U.S.C. 133, and any State or local law requiring disclosure of information or records. This information must not be copied or distributed to others not agreed upon by AT&T, but in all events do not copy or distribute to such others without notification pursuant to Executive Order 12800.

PREPARED FOR RECORD

APPROVED FOR: ENGINEER DATE

TC SYSTEMS, INC
An Affiliate of AT&T



DRAWN BY: J. CONNOR
CHECKED BY: D. PUCHALA
APPROVED BY: B. DORWART, PE

PROPRIETARY
USE PURSUANT TO COMPANY INSTRUCTIONS

SPECIFICATION
PROJECT NUMBER

OWNERSHIP:
LINE CODE
CABLE CALL:



SCALE:

BROADWAY AT
TEMPLE PL & MARSHALL ST
SOMERVILLE, MA

LEGEND & REFERENCES

PT002

**SOMERVILLE
MIDDLESEX COUNTY
MASSACHUSETTS**

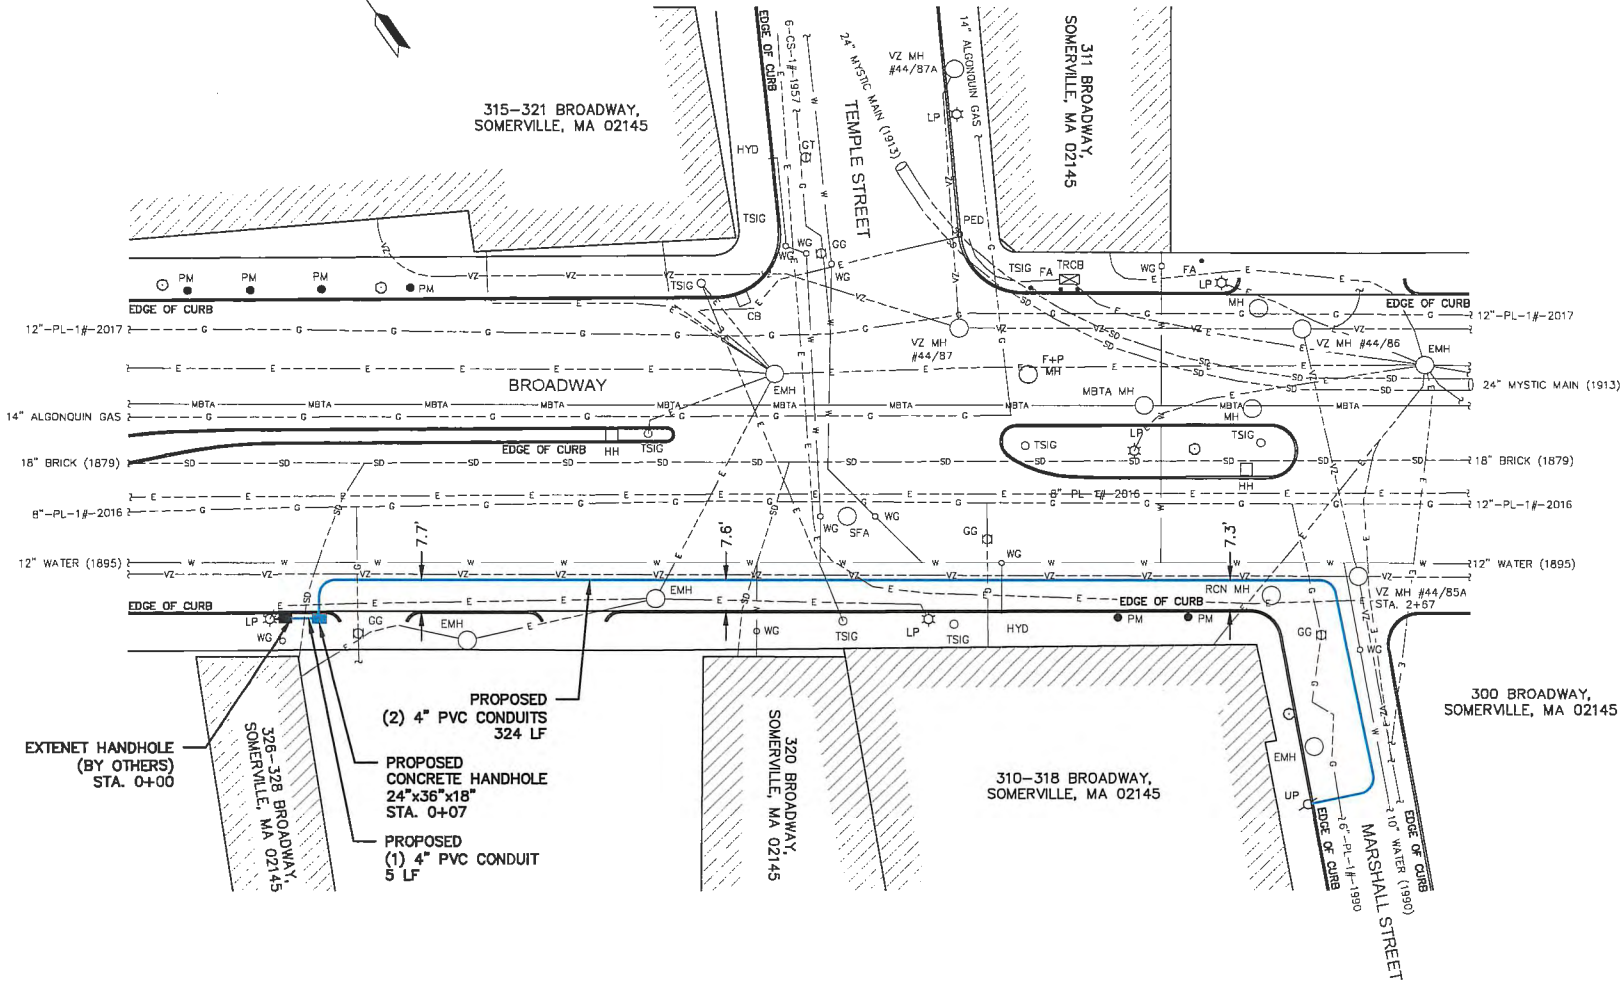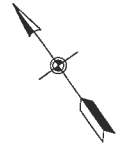




EXTENET HANDHOLE
(BY OTHERS)
STA. 0+00

PROPOSED
(2) 4" PVC CONDUITS
324 LF

PROPOSED
CONCRETE HANDHOLE
24"x36"x18"
STA. 0+07

PROPOSED
(1) 4" PVC CONDUIT
5 LF



ISSUE DATE: 1, OCTOBER 21, 2020 PERMIT 155UF	INITIALS: JCC
PRELIMINARY NOT FOR CONSTRUCTION	
NOTES: 1. SURFACE UTILITY LINES ARE SHOWN CHECKED WITH COMPASS ACCORDING TO AVAILABLE RECORD INFORMATION FROM THE RECORDED COMPANIES AND PUBLIC AGENCIES, AND THEIR LOCATIONS ARE SHOWN BY DOTTED LINES. LOCATIONS MUST BE DETERMINED IN THE FIELD PRIOR TO ANY CONSTRUCTION ACTIVITIES. SEAN ENGLISH AND GROUP ASSUMES NO RESPONSIBILITY FOR DAMAGES INCURRED AS A RESULT OF UTILITIES OMITTED OR INACCURATELY SHOWN.	
	
Call before you dig.	
AT&T PROPRIETARY (Internal Use Only)	
Not for disclosure outside the AT&T companies, except under written agreement.	
2020 AT&T Intellectual Property. All Rights Reserved	
AT&T PROPRIETARY-This information constitutes confidential trade secrets and commercial or financial information owned by AT&T and is shared for Critical Infrastructure Protection purposes only. It is exempt from disclosure under the Freedom of Information Act (5 U.S.C. 552), Exemptions (b)(3)(A)-(D), and its disclosure is prohibited under the Trade Secrets Act (18 U.S.C. 1805), the Critical Infrastructure Information Act of 2002, 52 U.S.C. 133, and any State or local law requiring disclosure of information or records. This information must not be copied or distributed to others not agreed upon by AT&T, but in all events do not copy or distribute to such others without notification pursuant to Executive Order 12820.	
PREPARED FOR RECORD	
APPROVED FOR: OUTSIDE PLANT	ENGINEER: _____ DATE: _____
TC SYSTEMS, INC An Affiliate of 	
	
DRAWN BY: J. CONNOR	CHECKED BY: S. ENGLISH
APPROVED BY: B. CORWY	DATE: 10/21/20
PROPRIETARY USE PLEASANT TO COMPANY INSTRUCTIONS SPECIFICATION	
PROJECT NUMBER	
OWNERSHIP: LINE CODE: CABLE CLL:	
SCALE: 1" = 30'	
BROADWAY AT TEMPLE PL & MARSHALL ST SOMERVILLE, MA	
PROPOSED CONDUIT PLACEMENT PLAN	
DN001	

SIENA ENGINEERING GROUP, INC.
 18-K300 North 11 Broadway WS 4Wg
 Edited: October 22, 2020 - 1:26 PM
 Printed: October 23, 2020 - 12:20 PM by Joseph Connor -
 Siena.ecb

NOTE:

DEPTH SHALL VARY BASED UPON ENCOUNTERS WITH EXISTING UTILITIES.
 CONTRACTOR SHALL MAINTAIN A MINIMUM OF 24" DEPTH OF COVER. IF 24"
 MINIMUM DEPTH OF COVER CANNOT BE ACHIEVED, CONSULT W/ ENGINEER.

TRENCH WIDTH DIMENSIONS SHOWN FOR CLARITY, ACTUAL WIDTH WILL DEPEND ON
 FIELD CONDITIONS.

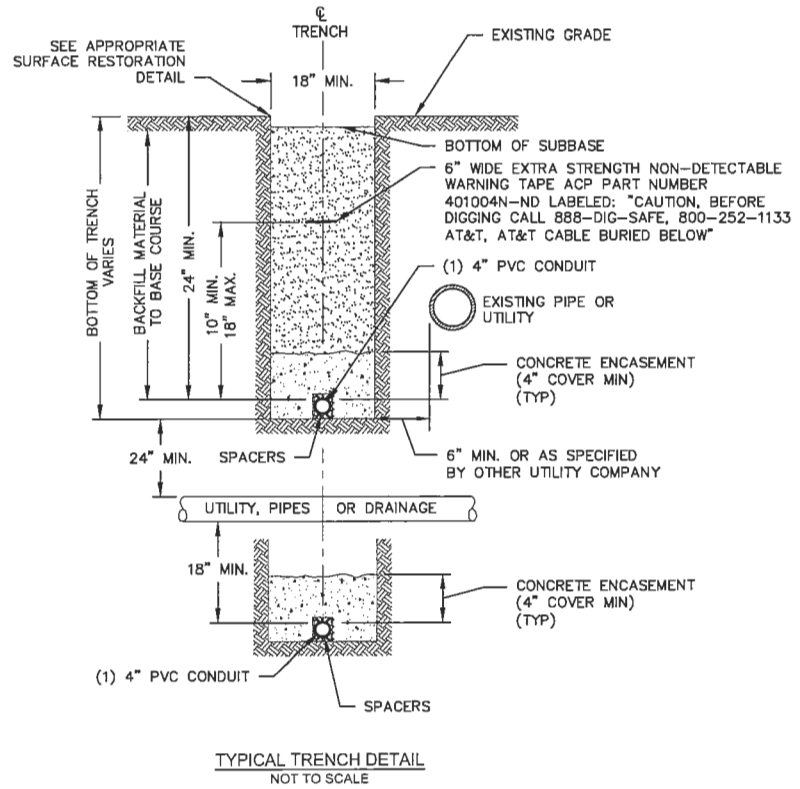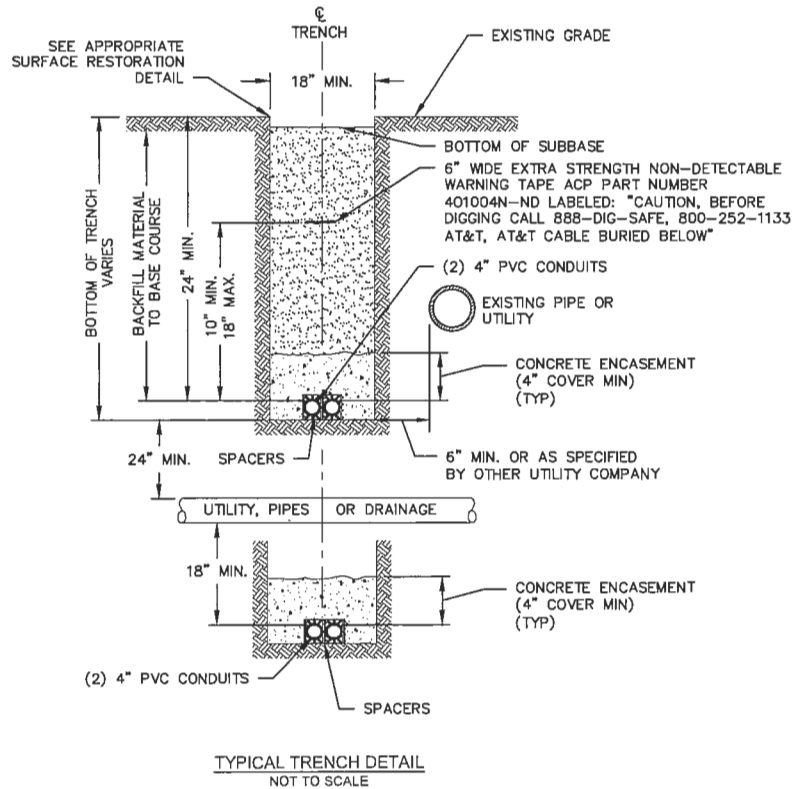

SIENA ENGINEERING GROUP, INC.
 1000 Broadway, 2nd Floor
 Somerville, MA 02143
 Edited: October 23, 2020 - 11:28 AM by Joseph Connor -
 -Sienna.cdb

ISSUE DATE:	INITIALS
1. OCTOBER 21, 2020 PERMIT ISSUE	JCC

PRELIMINARY
 NOT FOR CONSTRUCTION

1. SURFACE UTILITY (S.U.) AS SHOWN HEREON
 WAS COMPILED ACCORDING TO AEA AND
 ACCORDING TO AEA FROM THE REGISTERED
 COMPANIES AND PUBLIC AGENTS AND THEIR
 LOCATIONS ARE APPROXIMATE ONLY. ACTUAL
 LOCATIONS MUST BE DETERMINED BY THE ELEC.
 TRADE OR ANY CONTRACTOR ACTIVELY
 EXPLORING GROUP ACTUALS AND
 RESPONSIBILITY FOR DAMAGE INCURRED AS A
 RESULT OF UTILITIES OMITTED OR MISMATCHED
 DRAWN.



Call before you dig.

AT&T PROPRIETARY
 (Internal Use Only)

Not for disclosure outside the AT&T
 companies, except under written
 agreement.

2020 AT&T Intellectual Property. All
 Rights Reserved

AT&T PROPRIETARY-This information
 constitutes confidential trade secrets and
 commercial or financial information owned by
 AT&T and is shared for Critical Infrastructure
 Protection purposes only. It is exempt from
 disclosure under the Freedom of Information
 Act (5 U.S.C. 552), Exemptions (b)(3)(A),
 and its disclosure is prohibited under the
 Trade Secrets Act
 (18 U.S.C. 1905), the Critical Infrastructure
 Information Act of 2002 (5 U.S.C. 133), and
 any State or local law requiring disclosure of
 information or records. This information must
 not be copied or distributed to others not
 agreed upon by AT&T, but in all events do not
 copy or distribute to such others without
 notification pursuant to Executive Order
 12958.

PREPARED FOR RECORD
 APPROVED FOR: ENGINEER DATE

TC SYSTEMS, INC
 An Affiliate of AT&T

SIENA
 ENGINEERING GROUP
1000 Broadway, 2nd Floor
 Somerville, MA 02143

DESIGNED BY: D. RUCHALA
 CHECKED BY: B. SORWART, P.E.
 APPROVED BY:

PROPRIETARY
 USE PURSUANT TO COMPANY INSTRUCTIONS
 IDENTIFICATION
 PROJECT NUMBER

OWNERSHIP:
 LINE CODE:
 CABLE CLL:


SCALE: AS NOTED

BROADWAY AT
 TEMPLE PL & MARSHALL ST
 SOMERVILLE, MA


TYPICAL TRENCH DETAILS

DT001

RESTORATION REQUIREMENTS:
 SUBBASE & TRENCH BACKFILL SHALL CONFORM
 TO CITY OF SOMERVILLE SPECIFICATIONS FOR
 MATERIAL, PLACEMENT & COMPACTION.

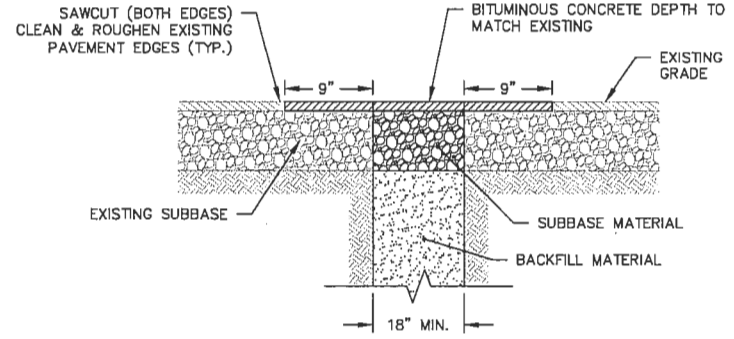

**BITUMINOUS CONCRETE
 ROADWAY RESTORATION DETAIL**
 NOT TO SCALE

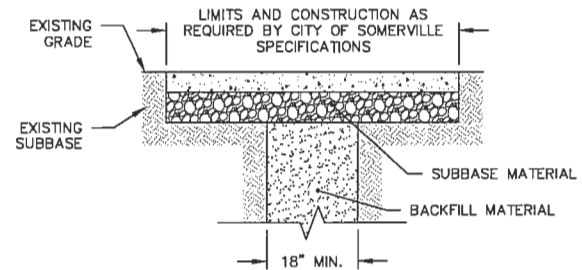

**CONCRETE SIDEWALK
 RESTORATION DETAIL**
 NOT TO SCALE

SIENA ENGINEERING GROUP, INC.
 1000 N. STATE ST., SUITE 110
 WILMINGTON, MA 01890
 Edited: October 23, 2020 - 1:26 PM
 Plotted: October 23, 2020 - 12:20 PM by Joseph Connor -
 -Sienna.ctb

ISSUE DATE: 1, OCTOBER 21, 2020 PPRVAT ISSUE INITIALS: JCC

**PRELIMINARY
 NOT FOR CONSTRUCTION**

1. SUBSURFACE UTILITY LINES AS SHOWN HEREON
 WERE OBTAINED ACCORDING TO AASHTO
 RECORD INFORMATION FROM THE REFERENCED
 COMPANIES AND PUBLIC AGENCIES, AND THEIR
 LOCATIONS MAY BE INAPPROXIMATE. ACCURATE
 LOCATIONS MUST BE DETERMINED BY THE FIELD
 PRIOR TO ANY CONSTRUCTION. CONTRACTOR SHALL
 HOLDING GROUP ASSUMES NO
 RESPONSIBILITY FOR DAMAGES INCURRED AS A
 RESULT OF UTILITIES OMITTED OR INACCURATELY
 SHOWN.



Call before you dig.

AT&T PROPRIETARY
 (Internal Use Only)

Not for disclosure outside the AT&T
 companies, except under written
 agreement.

2020 AT&T Intellectual Property. All
 Rights Reserved

AT&T PROPRIETARY-This information
 constitutes confidential trade secrets and
 commercial or financial information owned by
 AT&T and is shared for Critical Infrastructure
 Protection purposes only. It is exempt from
 disclosure under the Freedom of Information
 Act (5 U.S.C. 552), Exemptions (b)(3)&(4),
 and its disclosure is prohibited under the
 Trade Secrets Act

(18 U.S.C. 1905), the Critical Infrastructure
 Information Act of 2002, 16 U.S.C. 133, and
 any State or local law requiring disclosure of
 information or records. This information must
 not be copied or distributed to others not
 agreed upon by AT&T, but in all events do not
 copy or distribute to such others without
 notification pursuant to Executive Order
 12958.

PREPARED FOR RECORD

APPROVED FOR: DATE: APPROVED BY: DATE:

TC SYSTEMS, INC
 An Affiliate of AT&T

SIENA
 ENGINEERING GROUP, INC.
 1000 N. STATE ST., SUITE 110
 WILMINGTON, MA 01890

DRAWN BY: J. CONNOR
 CHECKED BY: D. PUCHALA
 APPROVED BY: B. DORWART, PE

PROPRIETARY
 USE PURSUANT TO COMPANY INSTRUCTIONS
 SPECIFICATION
 PROJECT NUMBER

OWNERSHIP:
 LINE CODE
 CABLE CLL:

SCALE: AS NOTED

BROADWAY AT
 TEMPLE PL & MARSHALL ST
 SOMERVILLE, MA


TYPICAL SURFACE
 RESTORATION DETAILS

DT002

SIENA ENGINEERING GROUP, INC.
 1000 Main Street
 Woburn, MA 01897
 Edited: October 22, 2020 - 1:26 PM
 Plotted: October 23, 2020 - 12:20 PM by Joseph Conner -
 -Siema.ctb

NOTES:

1. HANDHOLES INSTALLED IN ACCORDANCE WITH THE LATEST REVISION OF AT&T STANDARD SPECIFICATIONS FOR OUTSIDE PLANT CABLE CONSTRUCTION AND REMOVAL.
2. HANDHOLE SECTIONS PROPERLY ALIGNED AND FREE OF DIRT AND STONES WHEN JOINED.
3. HANDHOLE RACKING CONFORMS WITH AT&T SPECIFICATIONS.
4. SPLICE HANDHOLES INCLUDE AC/DC FILTER PROTECTION PER AT&T SPECIFICATIONS.
5. HANDHOLE MATERIAL IS POLYMER CONCRETE.
6. HANDHOLE MANUFACTURED BY OLDCASTLE ENCLOSURE SOLUTIONS, 801 S. PINE ST., MADERA, CA 96367 1-800-486-7070. UNIT, PC2436-18.

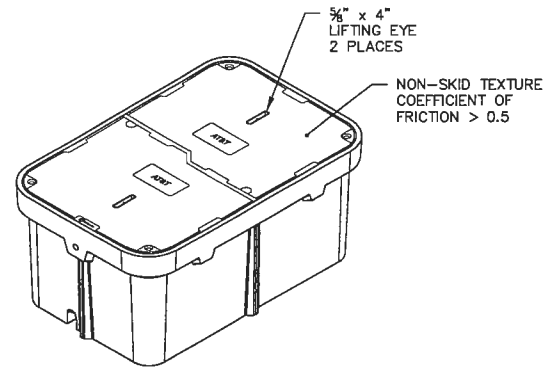

TYPICAL HANDHOLE DETAIL - 24"x36"x18"
 NOT TO SCALE

ISSUE DATE	INITIALS
1. OCTOBER 21, 2020 PERMIT ISSUE	JCC

PRELIMINARY
 NOT FOR CONSTRUCTION

NOTES:
 1. SUBURBAN UTILITY UNITS AS SHOWN HEREON WHICH COMPLIED ACCORDING TO AVAILABLE TELEPHONE INFORMATION FROM THE RELEVANT LOCAL COMPANIES AND PUBLIC AGENCIES. ALL TIE-OUT LOCATIONS ARE APPROXIMATE ONLY. ACTUAL LOCATIONS SHOULD BE DETERMINED IN THE FIELD PRIOR TO ANY CONSTRUCTION. ALL UTILITIES BEING EXCLUDED GROUP AS SHOWN. NO RESPONSIBILITY FOR DAMAGE INCURRED AS A RESULT OF UTILITIES OMITTED OR INACCURATELY SHOWN.



Call before you dig.

AT&T PROPRIETARY
 (Internal Use Only)

Not for disclosure outside the AT&T companies, except under written agreement.

2020 AT&T Intellectual Property. All Rights Reserved.

AT&T PROPRIETARY-This information constitutes confidential trade secrets and commercial or financial information owned by AT&T and is shared for Critical Infrastructure Protection purposes only. It is exempt from disclosure under the Freedom of Information Act (5 U.S.C. 552), Exemptions (b)(3)(A)(4) and its disclosure is prohibited under the Trade Secrets Act.

(18 U.S.C. 1905), the Critical Infrastructure Information Act of 2002, 5 U.S.C. 132, and any State or local law requiring disclosure of information or records. This information must not be copied or distributed to others not agreed upon by AT&T, but in all events do not copy or distribute to such others without notification pursuant to Executive Order 12800.

PREPARED FOR RECORD

APPROVED FOR OUTSIDE PLANT	ENGINEER	DATE
----------------------------	----------	------

TC SYSTEMS, INC
 An Affiliate of **AT&T**



DRAWN BY	J. CONNOR
CHECKED BY	D. PUCHALA
APPROVED BY	B. DORWART, P.E.

PROPRIETARY
 USE PURSUANT TO COMPANY INSTRUCTIONS

SPECIFICATION

PROJECT NUMBER

OWNERSHIP:

LINE CODE:

CABLE CLU:

SCALE: AS NOTED

BROADWAY AT
 TEMPLE PL & MARSHALL ST
 SOMERVILLE, MA

TYPICAL CONCRETE
 HANDHOLE DETAIL

DT003

**BROADWAY AT MARSHALL ST
SOMERVILLE, MA**

Map	Blo	Lot	Stree	Use										
Map	Cut	Bloc	Cut Lot	Cut Unit	Alternate	Numbe	Location	Grantee	Co grantee-s Name	Mailing Address	City	St Zip	Code	Use Descri
58	C		8		7 9	315	BROADWAY	315 BROADWAY LLC		315 BROADWAY	SOMERVILLE	MA 02145	0111	AFT 4-8 M
59	C		1		2	338	BROADWAY	ARC CBSVMA001 LLC	C/O RYAN	P.O. BOX 460049	HOUSTON	TX 77056	3410	BANK BLDG
59	C		3			328	BROADWAY	328 BROADWAY LLC		317 MYSTIC ST	ARLINGTON	MA 02474	3400	OFFICE BLD
59	C		4			322	BROADWAY	WINTER HILL INVESTORS LLC		317 MYSTIC ST	ARLINGTON	MA 02474	3500	POST OFF
59	C		5			310	BROADWAY	BARROS MANUEL		139 WALNUT ST	SOMERVILLE	MA 02145	0322	STORE/SHOP
59	C		22	1		326	BROADWAY	SOMI MARVIN		326 BROADWAY	SOMERVILLE	MA 02145	1020	CONDO MDL
59	C		22	2		326	BROADWAY	NETO FIORAVANTE P		326 BROADWAY #2	SOMERVILLE	MA 02145	1020	CONDO MDL
59	C		22	3		326	BROADWAY	MCMA-1 LLC		1667 COMMONWEALTH AVE	BRIGHTON	MA 02135	1020	CONDO MDL
59	C		22	4		326	BROADWAY	BUNN JOHANNA LYNN		17A BELMONT ST	SOMERVILLE	MA 02143	1020	CONDO MDL
59	C		22	5		326	BROADWAY	KUMAR ARADHANA B		7 ASPEN RD	SHREWSBURY	MA 01545	1020	CONDO MDL
59	C		22	6		326	BROADWAY	KJD LLC		3 FLORAL PLACE	NEWTON	MA 02461	1020	CONDO MDL
59	C		22	7		326	BROADWAY	BAGGA TAMEESH & UMA ANUSHKA		119 GLENWOOD AVE	BUFFALO	NY 14209	1020	CONDO MDL
59	C		22	8		326	BROADWAY	MARTIN TOREY E		23 WINDOM ST	ALLSTON	MA 02134	1020	CONDO MDL
59	C		22	9		326	BROADWAY	KUMAR ARADHANA		326 BROADWAY UNIT 9	SOMERVILLE	MA 02145	1020	CONDO MDL
59	C		22	10		326	BROADWAY	SIM DIANA		14 S WAVERLY ST	BRIGHTON	MA 02134	1020	CONDO MDL
59	C		22	11		326	BROADWAY	PEMMASSANI TULASI C		157 PERKINS ST 1C	SOMERVILLE	MA 02145	1020	CONDO MDL
59	C		22	12		326	BROADWAY	WU JIE & QINGHONG YAN		326 BROADWAY 12	SOMERVILLE	MA 02145	1020	CONDO MDL
59	C		22	13		326	BROADWAY	TKACZUK ANDREW & RENAT C		326 BROADWAY 13	SOMERVILLE	MA 02145	1020	CONDO MDL
59	C		22	14		326	BROADWAY	GJURA GREJDI		9 UNICORN AVE	STONEHAM	MA 02180	1020	CONDO MDL
59	C		22	15		326	BROADWAY	HAY EMILY		13 MYRTLE ST	WOBURN	MA 01801	1020	CONDO MDL
59	C		22	16		326	BROADWAY	MOONEY NATALIE R		14 MORTON ST	WATERTOWN	MA 02472	1020	CONDO MDL
59	C		22	17		326	BROADWAY	MUELLER THOMAS P & BERGER ELEA		326 BROADWAY 17	SOMERVILLE	MA 02145	1020	CONDO MDL
59	C		22	18		326	BROADWAY	LOASETHAKUL WATANA	C/O WUNTANEE GRUZEN	84 JAQUES ST	SOMERVILLE	MA 02145	1020	CONDO MDL
59	C		22	19		326	BROADWAY	CUNG JONATHAN		326 BROADWAY #19	SOMERVILLE	MA 02145	1020	CONDO MDL
59	C		22	20		326	BROADWAY	SANTIAGO LUCIANA G		83 PURITAN RD	SOMERVILLE	MA 02145	1020	CONDO MDL
59	C		22	21		326	BROADWAY	WILSON PAUL CAMERON CERWIN		326 BROADWAY 21	SOMERVILLE	MA 02145	1020	CONDO MDL
59	C		22	22		326	BROADWAY	MA JOANNE S		3 MYRTLE ST	SOMERVILLE	MA 02145	1020	CONDO MDL
59	C		22	23		326	BROADWAY	LEE YENARAE & PARK HYUNG-TAE		326 BROADWAY #23	SOMERVILLE	MA 02145	1020	CONDO MDL
59	C		22	24		326	BROADWAY	ALMON JONATHAN		338 COLUMBIA ST #2	CAMBRIDGE	MA 02141	1020	CONDO MDL
59	C		22	25		326	BROADWAY	KONG VALERIE		326 BROADWAY #25	SOMERVILLE	MA 02145	1020	CONDO MDL
70	D		24			311	BROADWAY	HOWARD J W TRUSTEE	313 BROADWAY REALTY TRUST	P O BOX 440361	SOMERVILLE	MA 02144	3220	STORE/SHOP
70	D		27		10	299	BROADWAY	COHEN JAMES ET AL TRUSTEES	COMAR REAL ESTATE TRUST	89 WINCHESTER STREET	BROOKLINE	MA 02446	3240	SUPERMKT
71	A		1		2 3 4 5 &	308	BROADWAY	CAMBRIDGE PUBLIC HEALTH COMM	C/O C H A ACCT'ING DEPT	350 MAIN ST 5TH FLOOR	MALDEN	MA 02148	9550	HOSPITALS
71	A		20			12	MARSHALL ST	SOMERVILLE CHURCH OF GOD		12 MARSHALL ST	SOMERVILLE	MA 02145	9600	RELIGIOUS