

### **CITY OF SOMERVILLE**

Commonwealth of Massachusetts 93 Highland Avenue Somerville, MA 02143 (617) 625-6600

### BUSINESS LICENSE APPLICATION - Grant of Location

File #: 25-022333

License #: BL25-000114 Address: 21 Union SQ

Licensee: Doug Gagnon UC Synergetic (Verizon)

DBA Name: Verizon New England Inc.

Business Ownership Type: Corporation

Legal Name of Entity: Verizon New England Inc.

Owners/Officers: , , ,

### **License Information:**

Grant of location issued to: Verizon New England Inc.

**Describe the reason for the work, and the intended beneficiaries:** This petition is necessary in order to continue providing service.

Insert here the same detailed description of the work as appears in the attached Grant of Location Order: Place one four-inch (4") PVC conduit approximately three-hundred and five feet (305') southeasterly from existing manhole, MH44/42 along the northern side of Somerville Avenue, to existing manhole MH44/33 on the traffic island at the intersection with Bow Street.

### Approved By:

### Malik Drayton, Approved with Conditions

APPROVAL CONDITION: MD20250904: Contractor shall take all necessary precautions to avoid damaging any tree or tree part with equipment.

APPROVAL CONDITION: MD20250904: All nearby street tree(s) shall be protected prior to and during all construction activities using TREE BOX or TREE WRAPS. TREE BOX shall be constructed from 2 in. x 4 in. lumber creating a box around the border of the tree pit with 2 in. x 4 in. lumber standing straight up at the corners and wrapped with orange snow fence. TREE WRAPS (TREE TRUNK WRAPPING PROTECTION LUMBER) shall consist of 2 in. x 4 in. and 8 ft. height lumber wired together in close spacing with zip ties or 16 gauge galvanized steel wire to form a protective enclosure around tree trunks. Use burlap to separate the wood from the bark if necessary to prevent wood from scraping or bruising bark. Do not use staples or puncture the trunk in any way.

APPROVAL CONDITION: MD20250904: Contractor shall take all necessary precautions to avoid damaging any tree or tree part with equipment. APPROVAL CONDITION: MD20250904: All nearby street tree(s) shall be protected prior to and during all construction activities using TREE BOX or TREE WRAPS. TREE BOX shall be constructed from 2 in. x 4 in. lumber creating a box around the border of the tree pit with 2 in. x 4 in. lumber standing straight up at the corners and wrapped with orange snow fence. TREE WRAPS (TREE TRUNK WRAPPING PROTECTION LUMBER) shall consist of 2 in. x 4 in. and 8 ft. height lumber wired together in close spacing with zip ties or 16 gauge galvanized steel wire to form a protective enclosure around tree trunks. Use burlap to separate the wood from the bark if necessary to prevent wood from scraping or bruising bark. Do not use staples or puncture the trunk in

any way. APPROVAL CONDITION: MD20250904: Any tree roots less than two (2) inches in diameter that cannot be avoided during construction shall be carefully and cleanly cut with a clean pair of pruning shears or loppers. Roots are to be cut back flush with the edge of the trench. If any tree roots greater than two (2) inches in diameter are encountered, stop work immediately and contact the City Urban Forester. Any and all pruning of roots greater than 2 inches in diameter must be completed under the supervision of the City Urban Forester.

### Mads Filtenborg, Approved with Conditions

APPROVAL CONDITION 09/02/25-MF: Planter bed located on BOW ST to be restored in-kind after conduit installation, impacted grass area to be loamed and seeded at 8 inches.

APPROVAL CONDITION 09/02/25-MF: Any work requiring the use of the street and/or sidewalk will require a Street/Sidewalk Occupancy Permit from the Engineering Department. Apply via Citizen Serve before conduit installation.

APPROVAL CONDITION 09/02/25-MF: 12 ft wide permanent patch centered on trench to be installed on the following calendar year after completion.

APPROVAL CONDITION 09/02/25-MF: Provide the City a copy of approved MWRA 8(m) Permit when submitting for Street Occupancy permit.

APPROVAL CONDITION 09/02/25-MF: If sidewalk is damaged, provide restoration in-kind matching the existing conditions within two months from completion date.

Eric Weisman, Approved Kimberly M. Wells, Approved



## CITY OF SOMERVILLE, MASSACHUSETTS CITY CLERK'S OFFICE

KATJANA BALLANTYNE MAYOR

KIMBERLY M. WELLS
CITY CLERK

September 17, 2025

### NOTICE OF PUBLIC HEARING

You are hereby notified that the Somerville City Council will hold a Public Hearing on the following Petition on Thursday, September 25, at 7:00 PM. You are receiving this Notice because the Petitioner has reported that you own property that abuts the work that is being proposed. You and other members of the public are invited to attend and be heard at this Hearing.

This meeting of the City Council will be conducted in person and by remote participation, using the Zoom platform.

You have three ways to be heard at this meeting:

- 1. In person at the City Council Chamber, City Hall, 2<sup>nd</sup> Floor, 93 Highland Avenue, Somerville, MA 02143.
- Virtually through the Zoom platform. Enter this link into your internet browser any time before the meeting: <a href="https://us02web.zoom.us/webinar/register/WN\_rsE8ygvARe-p0Z2WBMfvzA">https://us02web.zoom.us/webinar/register/WN\_rsE8ygvARe-p0Z2WBMfvzA</a>. You can also find this link on the City Council's calendar. You will then be asked to register; after registering, you will receive an email with instructions to join the webinar.
- 3. If you are unable to attend but wish to be heard, you may send written comments by US mail to the City Clerk at the address below, or by email to <a href="mailto:publiccomments@somervillema.gov">publiccomments@somervillema.gov</a>. Your comments must arrive no later than 4:30pm the day before the Hearing, in order to be sure they are conveyed to the Council.

**PETITION:** Verizon New England is applying for a Grant of Location to install approximately a total of 305 feet of conduit in Somerville Avenue, from an existing Manhole 44/42 to an approximate point of pickup at an existing Manhole 44/33.

**TIME:** Thursday, September 25, 2025, at 7:00 PM.

**PURPOSE:** This work is necessary in order to continue providing service.

### ORDER FOR CONDUIT LOCATION

By the City Council of the City of SOMERVILLE, Massachusetts.

Notice having been given and a public hearing held, as provided by law, It is HEREBY ORDERED:

That permission be and hereby is granted VERIZON NEW ENGLAND INC. to lay and maintain underground conduits and manholes, with the wires and cables to be placed therein, under the surface of the following public way or ways as requested in petition of said Company dated the 27<sup>th</sup> day of August, 2025.

#### **Somerville Avenue:**

Place one four-inch (4") PVC conduit approximately three-hundred and five feet (305') southeasterly from existing manhole, MH44/42 along the northern side of Somerville Avenue, to existing manhole MH44/33 on the traffic island at the intersection with Bow Street.

This petition is necessary in order to continue providing service.

Substantially as shown on plan marked- VZ N.E. Inc. No. **1A4X7NC August 27<sup>th</sup>**, **2025 -** filed with said petition. Also, that permission be and hereby is granted said VERIZON NEW ENGLAND INC. to lay and maintain underground conduits, manholes, cables and wires in the above or intersecting public ways for the purpose of making connections with such poles and buildings as it may desire for distributing purposes.

The foregoing permission is subject to the following conditions:

- 1. The conduits and manholes shall be of such material and construction and all work done in such manner as to be satisfactory to such municipal officers as it may appoint to the supervision of the work, and a plan showing the location of conduits constructed shall be filed with the City when the work is completed.
- 2. In every underground main line conduit constructed by said Company hereunder one duct not less than three inches in diameter shall be reserved and maintained for the limited purpose of attaching one-way low voltage fire and police signaling wires owned by the municipality or governmental entity for public safety purposes only.
- 3. Said Company shall indemnify and save the City harmless against all damages, costs and expense whatsoever to which the City may be subjected in consequence of the acts or neglect of said Company, its agents or servants, or in any manner arising from the rights and privileges granted it by the City.
- 4. In addition said Company shall, before a public way is disturbed for the laying of its wire or conduits, execute its bond in a penal sum of Ten Thousand Dollars (\$10,000) (reference being had to the bond already on file with said City) conditioned for the faithful performance of its duties under this permit.
- 5. Said Company shall comply with the requirements of existing by-laws and such as may hereafter be adopted governing the construction and maintenance of conduits and wires, so far as the same are not inconsistent with the laws of the Commonwealth.

I hereby certify that the foregoing order was adopted a	at a meeting of the City	Council of the City of
SOMERVILLE, Massachusetts, held on the	day of	2025.
	City Clerk	

### ORDER FOR CONDUIT LOCATION

We hereby certify that on	2025, at a public hearing w		
VERIZON NEW ENGLAND INC. for permission to and connection, with the wires and cables to be placed and that we mail at least seven days before said hear thearing to each of the owners of real estate (as determined to the ways or parts of ways upon which the Concompany under said order. And that thereupon said	o lay and maintain uned therein, described ing a written notice o mined by the last precapany is permitted to	derground co in the order h f the time and ceding assess construct the	nduits, manholes herewith recorded, d place of said ment for taxation)
			_
City Council	of the City of SO	MERVILL	 .E, Massachusetts
CERT	IFICATE		
I hereby certify that the foregoing is a true of notice adopted by the City Council of the City of SC 2025 and recorded with the Page This certified copy is mand any additions thereto or amendments thereof.	OMERVILLE, Mas e records of location of	ssachusetts, o orders of said	on the day of City, Book
	Attest:		
	City Clerk		

# **GENERAL NOTES** 1. THE LOCATIONS OF EXISTING UNDERGROUND UTILITIES ARE SHOWN IN AN

APPROXIMATE WAY ONLY AND HAVE NOT BEEN INDEPENDENTLY VERIFIED BY THE OWNER OR ITS REPRESENTATIVE. THE

CONTRACTOR SHALL DETERMINE THE EXACT LOCATION OF ALL EXISTING UTILITIES BEFORE COMMENCING WORK, AND SHALL BE FULLY RESPONSIBLE FOR ANY AND ALL DAMAGES WHICH MIGHT BE OCCASIONED BY THE CONTRACTOR'S FAILURE TO EXACTLY LOCATE AND PRESERVE ANY AND ALL UNDERGROUND UTILITIES.

2. WHERE AN EXISTING UTILITY IS FOUND TO CONFLICT WITH THE PROPOSED WORK, THE LOCATION, ELEVATION AND SIZE OF THE UTILITY SHALL BE ACCURATELY DETERMINED WITHOUT DELAY BY THE CONTRACTOR, AND THE INFORMATION FURNISHED TO THE ENGINEER FOR RESOLUTION OF

3. THE CONTRACTOR SHOULD MAINTAIN A SEPARATION OF 18 INCHES MIN. WHEN CROSSING EXISTING WATER FACILITIES.

4. THE CONTRACTOR SHALL MAKE ALL ARRANGEMENTS FOR THE ALTERATION AND ADJUSTMENT OF GAS, ELECTRIC, TELEPHONE AND ANY OTHER PRIVATE UTILITIES BY THE UTILITY COMPANY.

5. THE CONTRACTOR SHALL NOT DISTURB PUBLIC TREES AND SHRUBS.

6. AREAS OUTSIDE THE LIMITS OF PROPOSED WORK DISTURBED BY THE CONTRACTOR'S OPERATIONS SHALL BE RESTORED BY THE CONTRACTOR TO THEIR ORIGINAL CONDITION AT NO EXPENSE TO THE OWNER.

7. THE CONTRACTOR SHALL BE RESPONSIBLE FOR PLACING AND MAINTAINING TEMPORARY RESURFACING AND/OR PLATING FOR ALL EXCAVATIONS IN PAVED STREETS AND SIDEWALKS UNTIL PERMANENT RESURFACING IS COMPLETE.

8. JOINTS BETWEEN NEW BITUMINOUS CONCRETE ROADWAY PAVEMENT AND SAW CUT EXISTING PAVEMENT SHALL BE SEALED WITH BITUMEN AND BACK

9. THE CONTRACTOR SHALL PROTECT AND SUPPORT ALL EXISTING UTILITY LINES THAT BECOME EXPOSED DUE TO EXCAVATION REQUIRED TO INSTALL THE PROPOSED CONDUIT.

10. THE CONTRACTOR SHALL REPLACE ALL DISTURBED TRAFFIC SIGNAL LOOP DETECTORS TO GOOD WORKING CONDITION AS REQUIRED BY THE LATEST STANDARDS OF THE MUNICIPAL TRAFFIC DEPARTMENT.

11. ALL EXISTING STATE, COUNTY, CITY, AND TOWN LOCATION LINES AND PRIVATE PROPERTY LINES HAVE BEEN ESTABLISHED FROM AVAILABLE INFORMATION AND THEIR EXACT LOCATION ARE NOT GUARANTEED.

12. THE CONTRACTOR SHALL REPLACE ALL PAVEMENT MARKINGS IN THEIR ENTIRETY THAT HAVE BEEN DAMAGED BY TRENCH EXCAVATION OR OPERATIONS OF THE CONTRACTOR WITH SIMILAR COLOR AND SIZE THERMOPLASTIC MARKINGS.


13. DURING CONSTRUCTION, APPROPRIATE SHEETING AND SHORING MEASURES MUST BE TAKEN TO PROTECT THE INTEGRITY OF MWRA'S WATER/SEWER MAINS.


14. CONTRACTOR TO HAND DIG A 10' RADIUS WHEN IN THE VICINITY OF THE MWRA TEST STATION GATE BOXES.

15. SOFT EXCAVATION TECHNIQUES REQUIRED NEAR MWRA MAIN CROSSING. APPROVED HAND DIGGING, VACUUM EXCAVATION OR OTHER NON-MECHANICAL EXCAVATION METHODS REQUIRED.

\* - ITEM SHOWN ON UTILITY RECORDS, BUT NOT FOUND IN FIELD. ~ - ITEM FOUND IN FIELD,


BUT NOT IN UTILITY RECORDS.

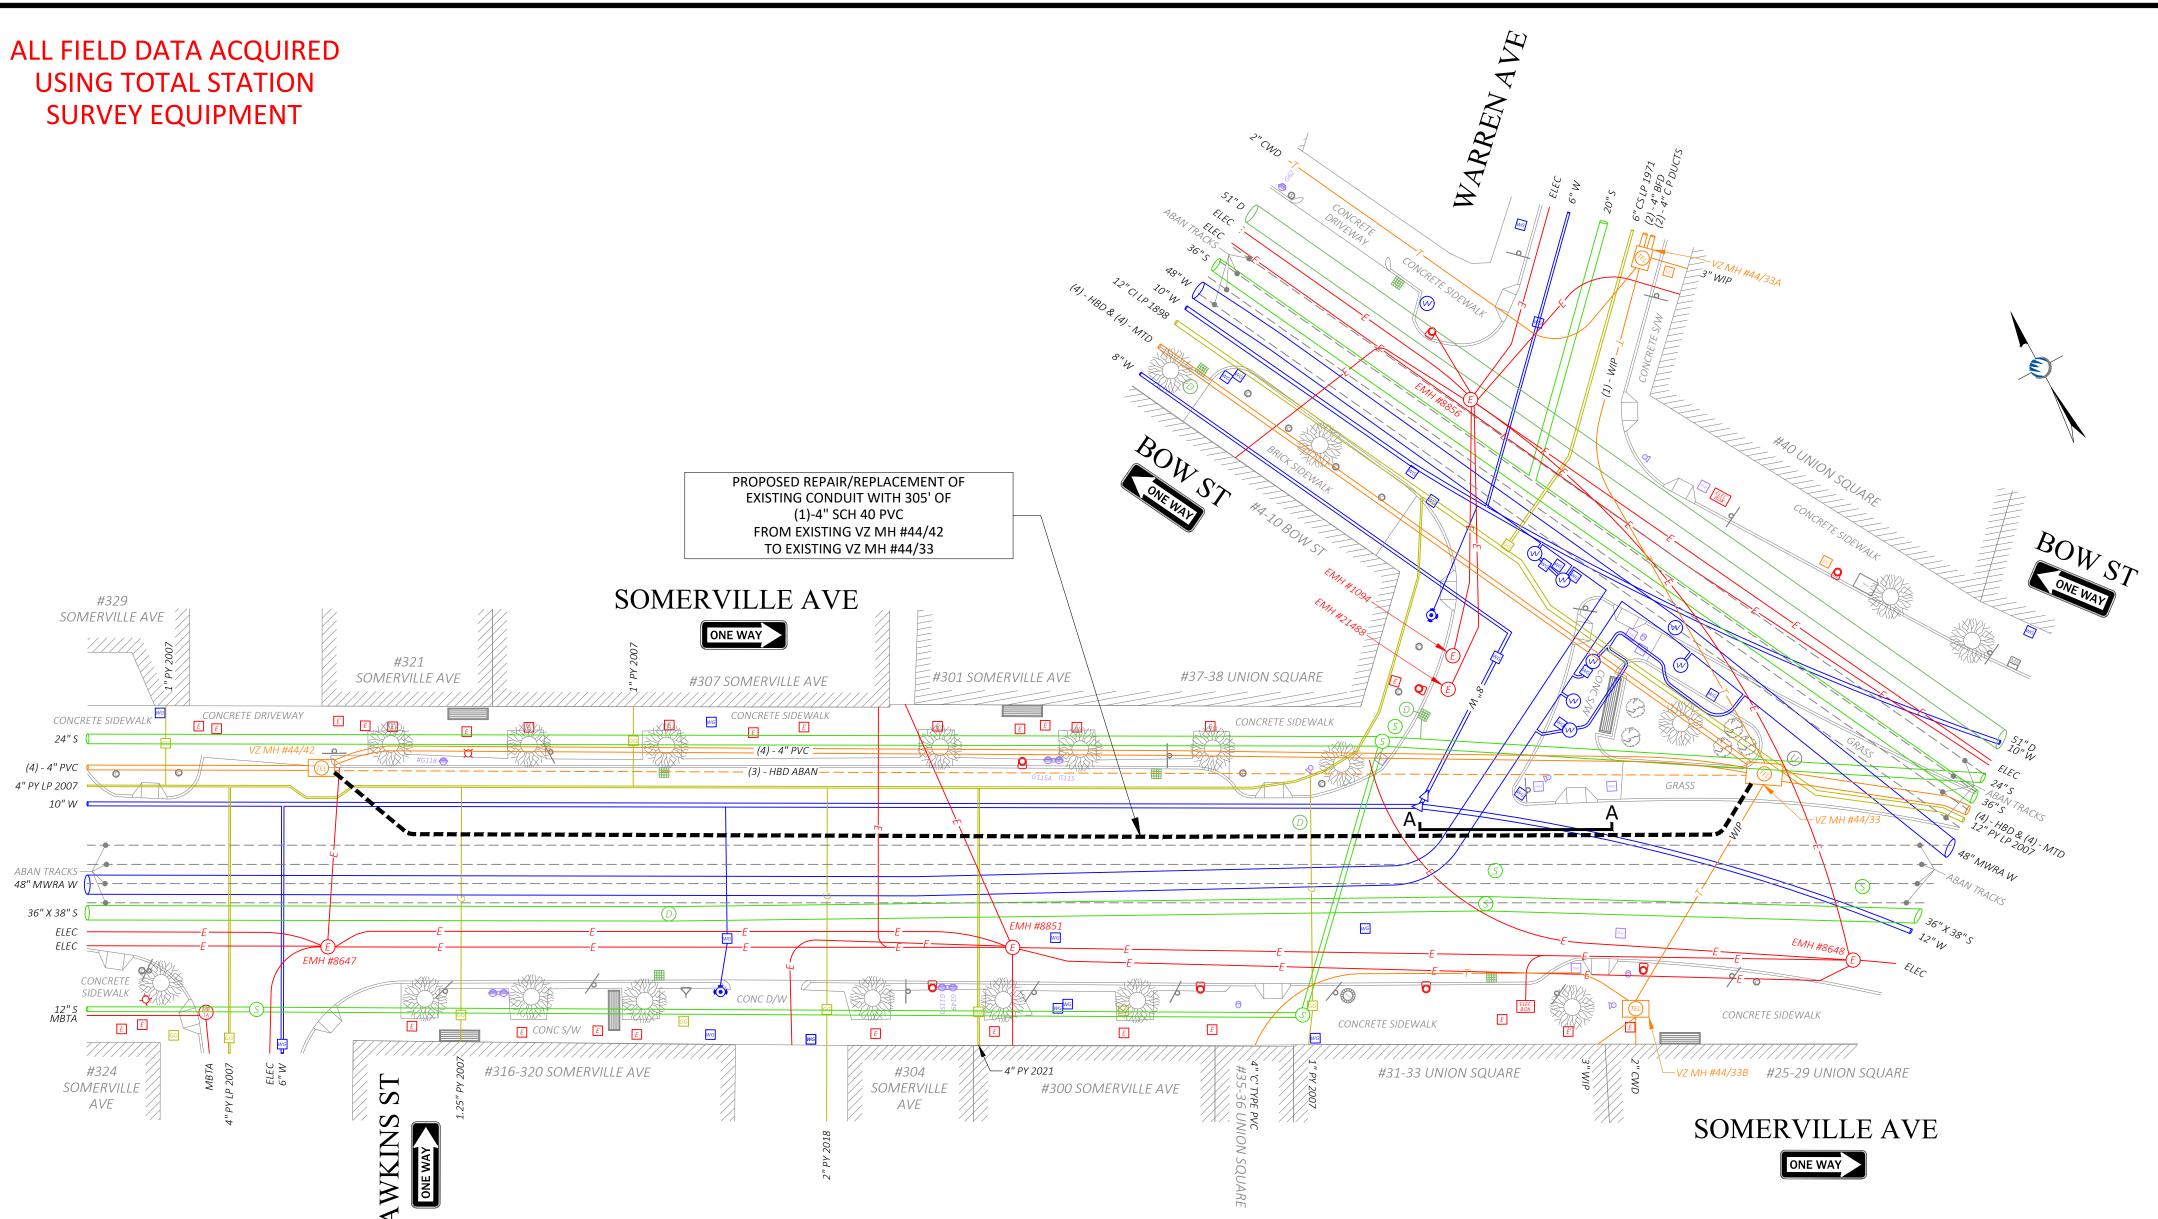

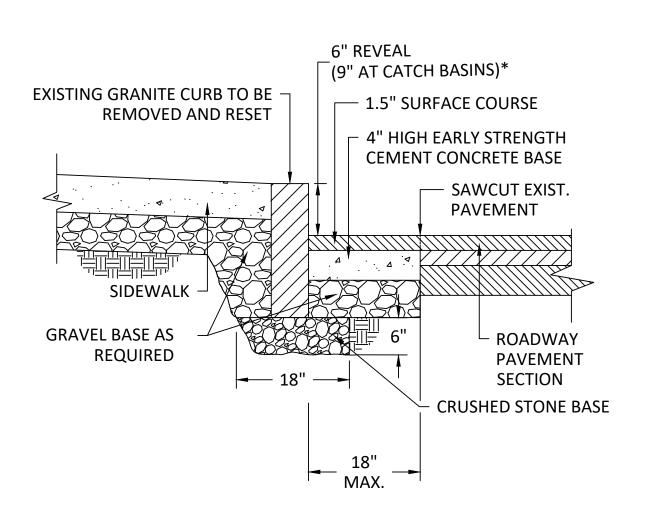

\*6" REVEAL TYPICAL. REVEAL MAY VARY FROM 3" TO 9" WITH

PWD APPROVAL.

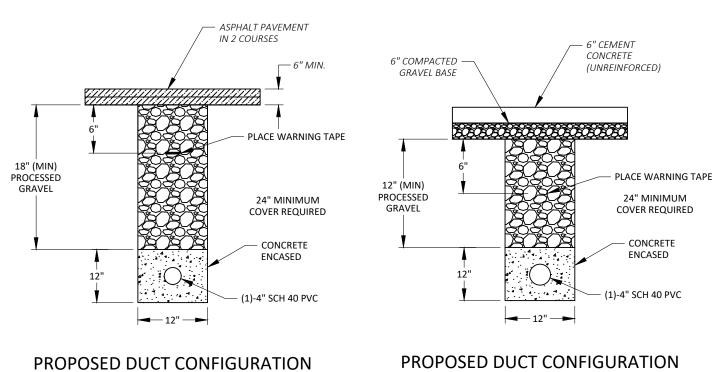


**ROADWAY PATCH AND DUCT** 


BANK INSTALLATION DETAIL

N.T.S.

PROPOSED DUCT CONFIGURATION SIDEWALK PATCH AND DUCT BANK INSTALLATION DETAIL

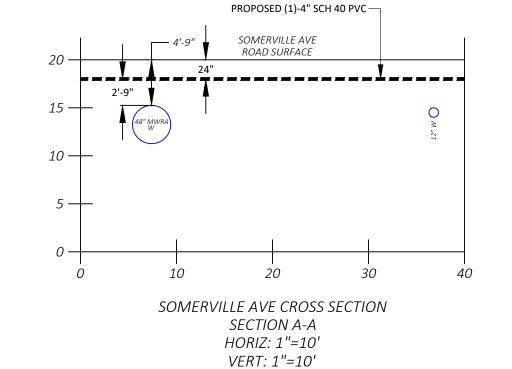

ALL DEPTHS OF UTILITIES ESTIMATED BASED ON TYPICALS PROVIDED

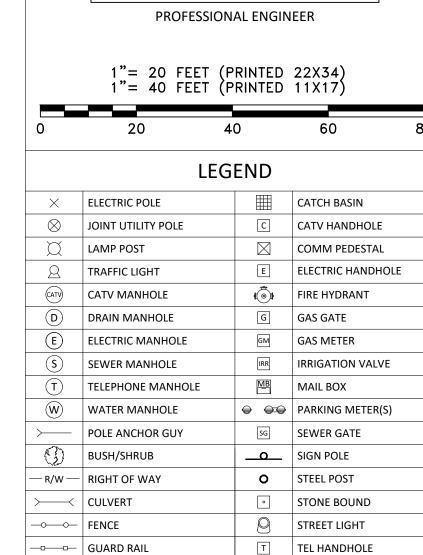

FOR PERMITTING ONLY

NOTE: **EXISTING UTILITIES SHOWN ARE APPROXIMATE AND NOT** WARRANTED TO BE CORRECT. THE CONTRACTOR SHALL VERIFY THE LOCATION OF ALL PUBLIC AND PRIVATE UTILITIES PRIOR TO BEGINNING ANY EXCAVATION.



ELECTRIC VAULT

**— —** PROPOSED CONDUIT

TRAFFIC HANDHOLE

PROPOSED HANDHOLE

CALL BEFORE YOU DIG UNDERGROUND SERVICE ALERT 72 HOURS NOTICE REQUIRED. ENTER 1-888-DIG-SAFE

TRANSFORMER

WATER GATE

WM WATER METER

UG CABLE MARKER

Mansfield, MA 02048 www.piketelecom.org 1-508-337-7600

PREPARED FOR:



REV#	DESCRIPTION	DATE	
TITLE:			
ROW 1A4X7NC WPI 2677846 - 301-321 SOMERVILLE AVE			

10W 1A4X/NC WPI 20//640 - 301-321 30WERVILLE AVE SOMERVILLE, MA VERIZON - PETITION PLAN

SURVEYED BY: PIKE TELECOM	PRINT NO: 1 OF 1
DRAWN BY: EP	SCALE: AS NOTED
DATE: 09/09/24	AS-BUILT:

300 SOMERVILLE AVENUE REALTY LLC PO BOX 345 SOMERVILLE, MA 02143

304 SOMERVILLE AVENUE LLC 38 UNION SQ SOMERVILLE, MA 02143 311 SOMERVILLE AVENUE LLC 311 SOMERVILLE AVE SOMERVILLE, MA 02143

38 UNION SQ LLC 38 UNION SQ SOMERVILLE, MA 02143 BACKER MARJORIE S & RUSSELL A TRUSTEES 192 PRECINCT ST MIDDLEBORO, MA 02346 BELMONT HILL CORP 192 PRECINCT ST MIDDLEBORO, MA 02346

BELMONT HILL CORPORATION 192 PRECINCT ST MIDDLEBORO, MA 02346 STAMATOS SAM C TRUSTEE PO BOX 281 SOMERVILLE, MA 02143