



**CITY OF SOMERVILLE**  
Commonwealth of Massachusetts  
93 Highland Avenue  
Somerville, MA 02143  
(617) 625-6600

## **BUSINESS LICENSE APPLICATION - Grant of Location**

File #: 21-006436

License #: BL21-000077

Address: 35 PROSPECT ST

Licensee: Wanda Sweatman Eversource

DBA Name: NStar Electric Company dbaEversource Energy

Business Ownership Type: Corporation

Legal Name of Entity: NStar Electric Company dba Eversource Energy

Owners/Officers: Joseph R. Nolan Jr., , ,

### **License Information:**

**Grant of location issued to:** NStar Electric Company dba Eversource Energy

**Describe the reason for the work, and the intended beneficiaries:** This is an overhead to underground conversion to accommodate a new building at the corner of Somerville Ave and Prospect Street (poles 2, 3, 4 and 5 on Prospect Street to be removed)

**Insert here the same detailed description of the work as appears in the attached Grant of Location Order:** Everett Street - Southwesterly from Pole 118/2, thence turning southeasterly to a new manhole MH31223 in Newton Street, install approximately 114 feet of conduit. Newton Street - install one (1) new manhole MH 31223 at the intersection of Everett Street. WO# 2397340

Approval Conditions:

**Approved By:**

**Karla Cuarezma, Approved**

**Malik Drayton, Approved**

**Eric Weisman, Approved**

**John J. Long, Approved**



CITY OF SOMERVILLE, MASSACHUSETTS  
CITY CLERK'S OFFICE  
JOSEPH A. CURTATONE  
MAYOR

JOHN J. LONG  
CITY CLERK

June 15, 2021

**NOTICE OF PUBLIC HEARING**

You are hereby notified that the Somerville City Council will hold a Public Hearing on the following Petition. You are receiving this Notice because the Petitioner has reported that you own property that abuts the work that is being proposed. You and other members of the public are invited to attend and be heard at this Hearing.

Because of Governor Baker's and Mayor Curtatone's recent orders limiting the number of people that may gather in one place, **this meeting of the City Council will be conducted via remote participation, online in a webinar hosted on the GoToWebinar platform.**

You have two ways to be heard at this meeting:

1. To attend and be heard, enter the link exactly as it appears below into your internet browser anytime before the meeting. You will then be asked to register for the meeting. After registering, you will receive an email with instructions to join the webinar when it starts.
2. If you are unable to attend but wish to be heard, you may send written comments by US mail to the City Clerk at the address below, or by email to [cityclerk@somervillema.gov](mailto:cityclerk@somervillema.gov). Your comments must arrive no later than 12 Noon on the day of the Hearing, in order to be sure they are conveyed to the Council.

**PETITION:** Eversource (NStar Electric) is applying for a Grant of Location to install 114 feet of conduit in Everett Street, from a new Manhole 31223, located at the intersection of Newton Street and Everett Street, to Utility Pole 118/2 located at the rear of 298 Somerville Avenue. The work will also include removing Utility poles 2, 3, 4, and 5 on Prospect Street.

**PLACE:** <https://attendee.gotowebinar.com/register/3888118722441672461>

**TIME:** Thursday, June 24, 2021, at 7:00 PM.

**PURPOSE:** The work is necessary to provide or improve service to a new building at the intersection of Somerville Avenue and Prospect Street.

W.O. #2397340

# EVERSOURCE

101 Linwood Street  
Somerville, MA 02143

May 20, 2021

Ms. Andrea Torres  
Office of the City Clerk  
93 Highland Avenue  
Somerville, MA 02143

Re: Everett Street  
W.O. #2397340

Dear Ms. Torres,

The NStar Electric Company dba Eversource Energy, respectfully requests a Grant of Location to install approximately 114 feet of conduit in Everett Street, and install one (1) new manhole MH31223 in Newton Street at the intersection of Everett Street.

This is an overhead to underground conversion to accommodate a new building at the corner of Somerville Ave and Prospect Street (poles 2, 3, 4 and 5 on Prospect Street to be removed)

Thank you for your prompt attention to this request. If you have any questions, please call Jacqueline Duffy, Right of Way Agent, 617-629-3204.


Very truly yours,

*Kelly-Ann Correia*

Kelly-Ann Correia, Supervisor  
Rights and Permits

kc/ws

cc: Highway Department  
Engineering Department

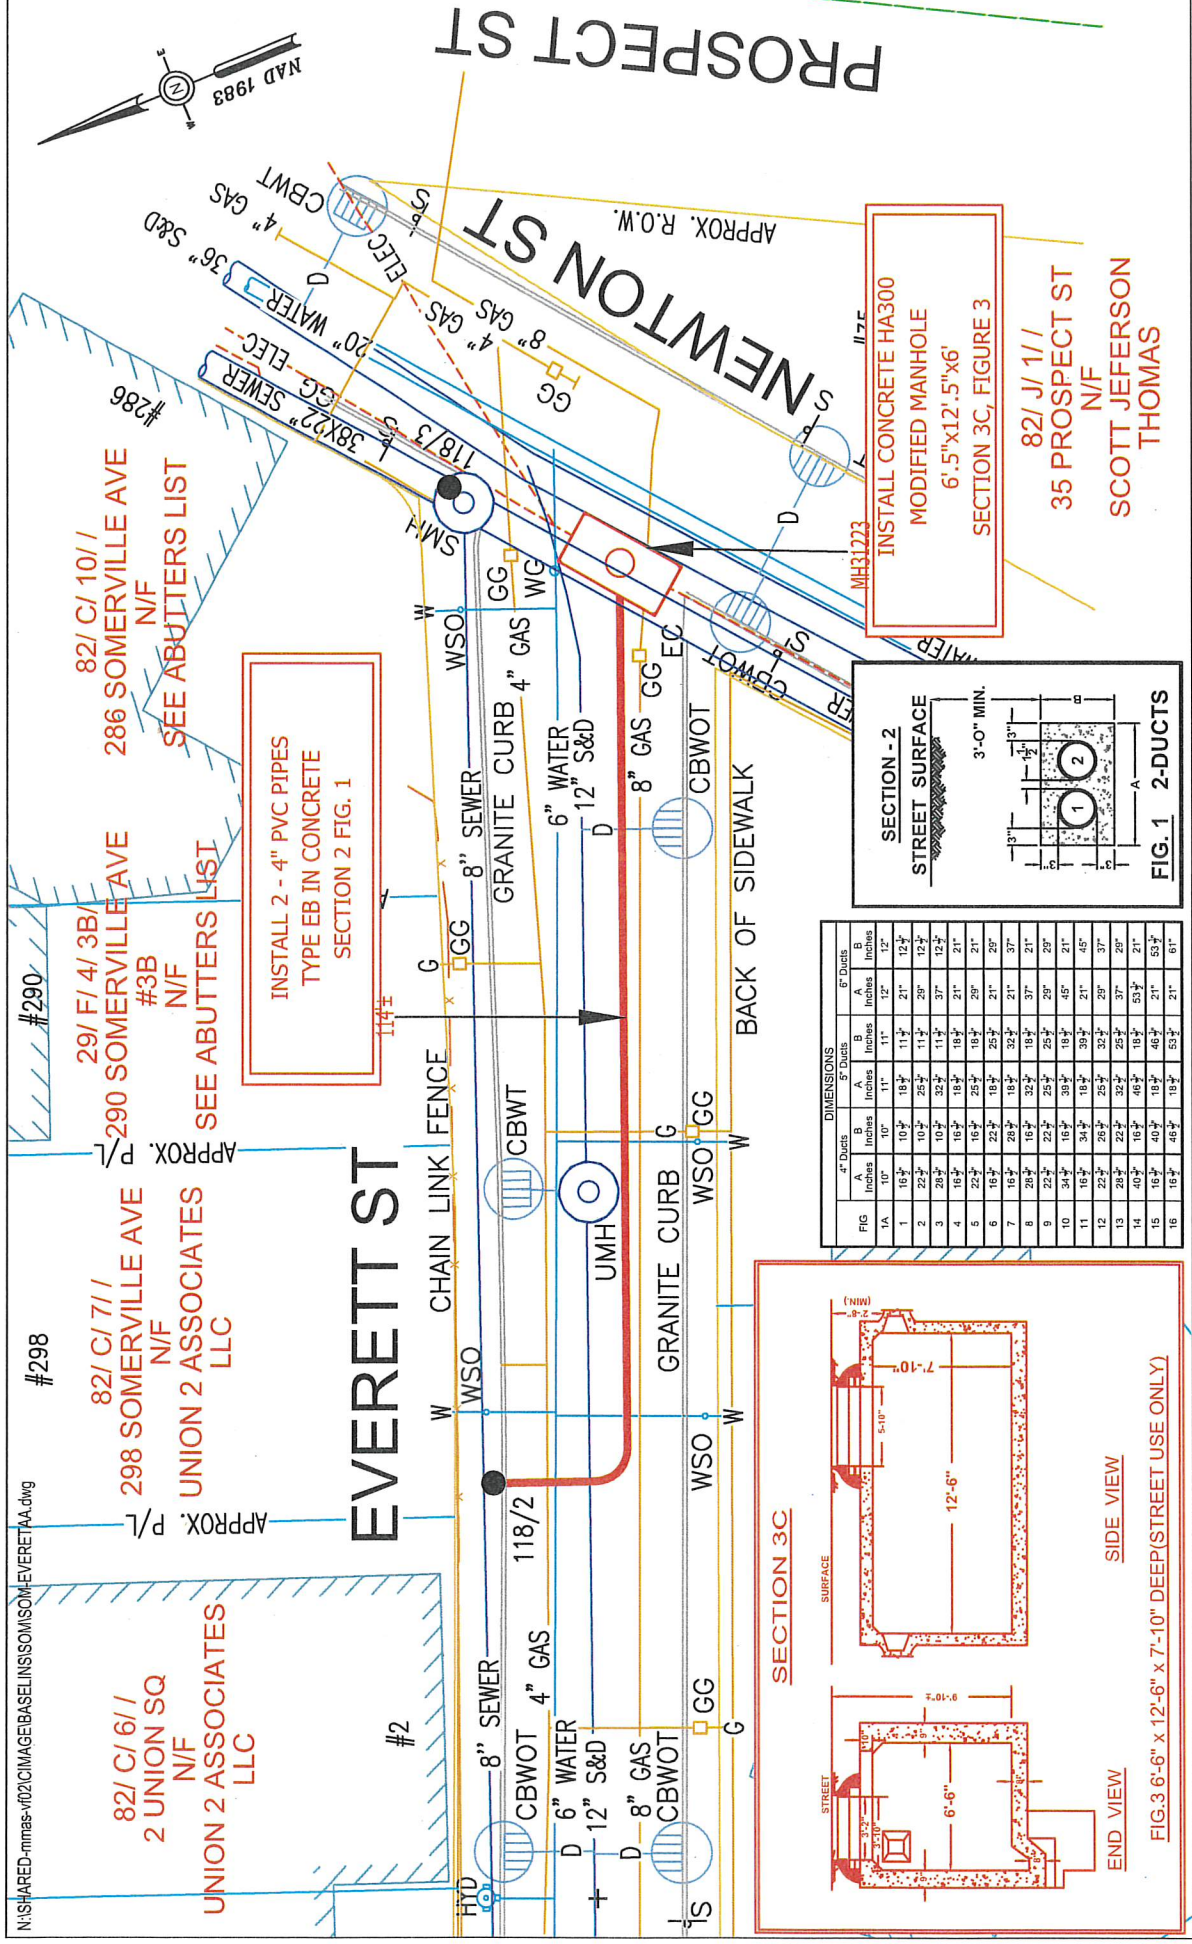

**NSTAR EVERSOURCE**  
ELECTRIC  
d/b/a  
1165 MASSACHUSETTS AVE. DORCHESTER, MASS. 02125

Plan of PROSPECT ST WORK @ EVERETT & NEWTON STS  
SOMERVILLE


Showing PROPOSED CONDUIT & MANHOLE LOCATION

Scale 1"=20'  
Date MAY 19, 2021

SHEET 1 of 1

C# 73-21  
Ward #  
Work Order # 2397340  
Surveyed by: GC/BP/SJ  
Research by: JC  
Plotted by: GC  
Proposed Structures: GC  
Approved: T THIBAUT  
P#

FIG	DIMENSIONS			
	4" Ducts	5" Ducts	6" Ducts	8" Ducts
1A	10"	10"	11"	12"
1	10 1/2"	10 1/2"	11 1/2"	12 1/2"
2	22 1/2"	22 1/2"	25 1/2"	29 1/2"
3	28 1/2"	28 1/2"	32 1/2"	37 1/2"
4	16 1/2"	16 1/2"	18 1/2"	21"
5	22 1/2"	22 1/2"	25 1/2"	29 1/2"
6	16 1/2"	16 1/2"	18 1/2"	21"
7	16 1/2"	16 1/2"	18 1/2"	21"
8	20 1/2"	20 1/2"	23 1/2"	27 1/2"
9	22 1/2"	22 1/2"	25 1/2"	29 1/2"
10	34 1/2"	34 1/2"	38 1/2"	45 1/2"
11	16 1/2"	16 1/2"	18 1/2"	21"
12	22 1/2"	22 1/2"	25 1/2"	29 1/2"
13	28 1/2"	28 1/2"	32 1/2"	37 1/2"
14	40 1/2"	40 1/2"	46 1/2"	53 1/2"
15	16 1/2"	16 1/2"	18 1/2"	21"
16	16 1/2"	16 1/2"	18 1/2"	21"

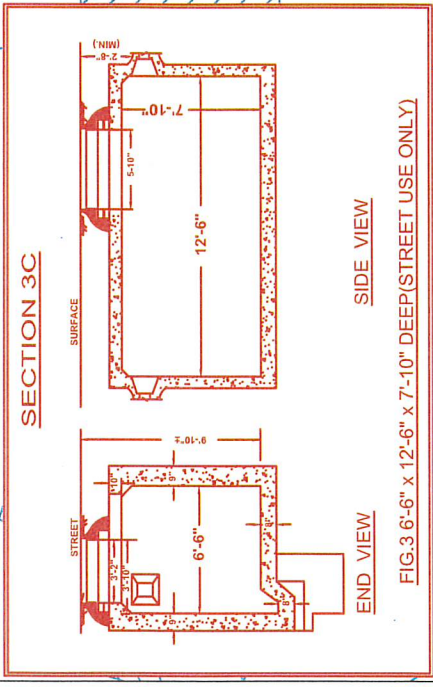

BY YOUR USE OF THE INFORMATION CONTAINED IN THIS MAP, YOU AGREE THAT THE NEARBY OF ANY INFORMATION CONTAINED HEREIN IS NOT WARRANTED BY NSTAR EVERSOURCE, ITS EMPLOYEES, CONTRACTORS, AGENTS, AFFILIATES, OFFICERS, DIRECTORS, SHAREHOLDERS, EMPLOYEES OR AGENTS (COLLECTIVELY THE "NSTAR ENTITIES") SHALL BE LIABLE FOR ANY LOSS OR INJURY CAUSED IN WHOLE OR IN PART BY USE OF THIS INFORMATION, OR IN RELIANCE UPON IT, TO THE MAXIMUM EXTENT ALLOWED BY LAW. YOU AGREE BY YOUR ACCEPTANCE OF THE INFORMATION TO RELEASE, INDEMNIFY AND HOLD THE NSTAR ENTITIES HARMLESS FROM ANY SUCH LOSS OR INJURY.

THE INFORMATION MAY NOT REPRESENT A SURVEY. IT MAY NOT BE THE MOST COMPLETE AND IS SUBJECT TO CHANGE WITHOUT NOTICE. NSTAR EVERSOURCE AND ITS CONTRACTORS, AGENTS, AFFILIATES, EMPLOYEES OR AGENTS MAKE NO WARRANTY, REPRESENTATION OR ATTEMPT TO MODIFY THE INFORMATION OR USE THE INFORMATION FOR OTHER THAN ITS INTENDED PURPOSES ARE PROHIBITED.

**MASS. LAW**  
REQUIRES 72 HOURS ADVANCE NOTICE TO UTILITY COMPANIES BEFORE DIGGING BY ANYONE. CALL DIG-SAFE 1-888-344-7233

SCALE IN FEET

0 20 40

FIG. 1 2-DUCTS

3'-0" MIN.

Location:  
82/ C/ 8/ /  
290 SOMERVILLE AVE  
Owner:  
UNION 2 ASSOCIATES LLC  
39 BRIGHTON AVE  
BOSTON, MA 02134

Location:  
82/ C/ 10/ /  
286 SOMERVILLE AVE  
Owner:  
D'ALELIO FAMILY LLC  
S/O UNION 2 ASSOCIATES LLC  
39 BRIGHTON AVE  
ALLSTON, MA 02134

Location:  
82/ J/ 1/ /  
35 PROSPECT ST  
Owner:  
SCOTT JEFERSON THOMAS  
269 WASHINGTON ST  
SOMERVILLE, MA 02143