



CITY OF SOMERVILLE
Commonwealth of Massachusetts
93 Highland Avenue
Somerville, MA 02143
(617) 625-6600

BUSINESS LICENSE APPLICATION - Grant of Location

File #: 25-028464

License #: BL25-000141

Address: 25 ATHERTON ST

Licensee: Kelly-Ann Correia Eversource Energy dba NSTAR Electric Company

DBA Name: NSTAR ELECTRIC COMPANY DBA EVERSOURCE ENERGY

Business Ownership Type: Corporation

Legal Name of Entity: NSTAR ELECTRIC COMPANY DBA EVERSOURCE ENERGY

Owners/Officers: Joseph R. Nolan, Jr., , ,

License Information:

Grant of location issued to: NSTAR ELECTRIC COMPANY DBA EVERSOURCE ENERGY

Describe the reason for the work, and the intended beneficiaries: To provide new electric service for EV charging stations at #25 Atherton Street.

Insert here the same detailed description of the work as appears in the attached Grant of Location

Order: HARVARD STREET – Northeasterly from Pole 163/1, north of Atherton St., to an approximate point of pickup at #25 Atherton St., install approximately 10 feet of conduit in Harvard Street. WO# 20486145

Approved By:

Malik Drayton, Approved with Conditions

APPROVAL CONDITION: MD20251117: Contractor shall take all necessary precautions to avoid damaging any tree or tree part with equipment.

APPROVAL CONDITION: MD20251117: All nearby street tree(s) shall be protected prior to and during all construction activities using TREE BOX or TREE WRAPS. . TREE BOX shall be constructed from 2 in. x 4 in. lumber creating a box around the border of the tree pit with 2 in. x 4 in. lumber standing straight up at the corners and wrapped with orange snow fence. . TREE WRAPS (TREE TRUNK WRAPPING PROTECTION LUMBER) shall consist of 2 in. x 4 in. and 8 ft. height lumber wired together in close spacing with zip ties or 16 gauge galvanized steel wire to form a protective enclosure around tree trunks. Use burlap to separate the wood from the bark if necessary to prevent wood from scraping or bruising bark. Do not use staples or puncture the trunk in any way.

APPROVAL CONDITION: MD20251117: Any tree roots less than two (2) inches in diameter that cannot be avoided during construction shall be carefully and cleanly cut with a clean pair of pruning shears or loppers. Roots are to be cut back flush with the edge of the trench. If any tree roots greater than two (2) inches in diameter are encountered, stop work immediately and contact the City Urban Forester. Any and all pruning of roots greater than 2 inches in diameter must be completed under the supervision of the City Urban Forester.

Mads Filtenborg, Approved with Conditions

APPROVAL CONDITION 11/03/25-MF: Concrete sidewalk to be restored in-kind after conduit installation.

APPROVAL CONDITION 11/03/25-MF: Any work requiring the use of the street and/or sidewalk will

require a Street/Sidewalk Occupancy Permit from the Engineering Department. Apply via Citizen Serve before conduit installation.

Eric Weisman, Approved

Kimberly M. Wells, Approved



CITY OF SOMERVILLE, MASSACHUSETTS
CITY CLERK'S OFFICE

KATJANA BALLANTYNE
MAYOR

KIMBERLY M. WELLS
CITY CLERK

November 18, 2025

NOTICE OF PUBLIC HEARING

You are hereby notified that the Somerville City Council will hold a Public Hearing on the following Petition **on Tuesday, November 25, at 7:00 PM**. You are receiving this Notice because the Petitioner has reported that you own property that abuts the work that is being proposed. You and other members of the public are invited to attend and be heard at this Hearing.

This meeting of the City Council will be conducted in person and by remote participation, using the Zoom platform.

You have three ways to be heard at this meeting:

1. In person at the City Council Chamber, City Hall, 2nd Floor, 93 Highland Avenue, Somerville, MA 02143.
2. Virtually through the Zoom platform. Enter this link into your internet browser any time before the meeting:
https://us02web.zoom.us/webinar/register/WN_uv1b5FriSnmceCMwqmyxJQ
You can also find this link on the City Council's calendar. You will then be asked to register; after registering, you will receive an email with instructions to join the webinar.
3. If you are unable to attend but wish to be heard, you may send written comments by US mail to the City Clerk at the address below, or by email to publiccomments@somervillema.gov. Your comments must arrive no later than 4:30pm the day before the Hearing, in order to be sure they are conveyed to the Council.

PETITION: Eversource is applying for a Grant of Location to install approximately a total of 10 feet of conduit in Harvard Street, from Utility Pole 163/1 to an approximate point of pickup at 25 Atherton Street.

TIME: Tuesday, November 25, 2025, at 7:00 PM.

PURPOSE: This work is necessary to provide electric service to #25 Atherton Street.



101 Linwood Street
Somerville, MA 02143

October 29, 2025

Ms. Kimberly Wells
Office of the City Clerk
93 Highland Avenue
Somerville, MA 02143

RE HARVARD STREET
W.O. # 20486145

Dear Members of the Board:

The NSTAR Electric Company d/b/a Eversource Energy respectfully requests a Grant of Location for installation of approximately 10 feet of conduit in Harvard Street.

This work is necessary to provide new electric service for EV charging stations at #25 Atherton Street.

If you have any questions or concerns, please call Jaqueline Duffy at 617-629-3204.

Very truly yours,

Kelly-Ann Correia

Kelly-Ann Correia, Supervisor
Rights and Permits


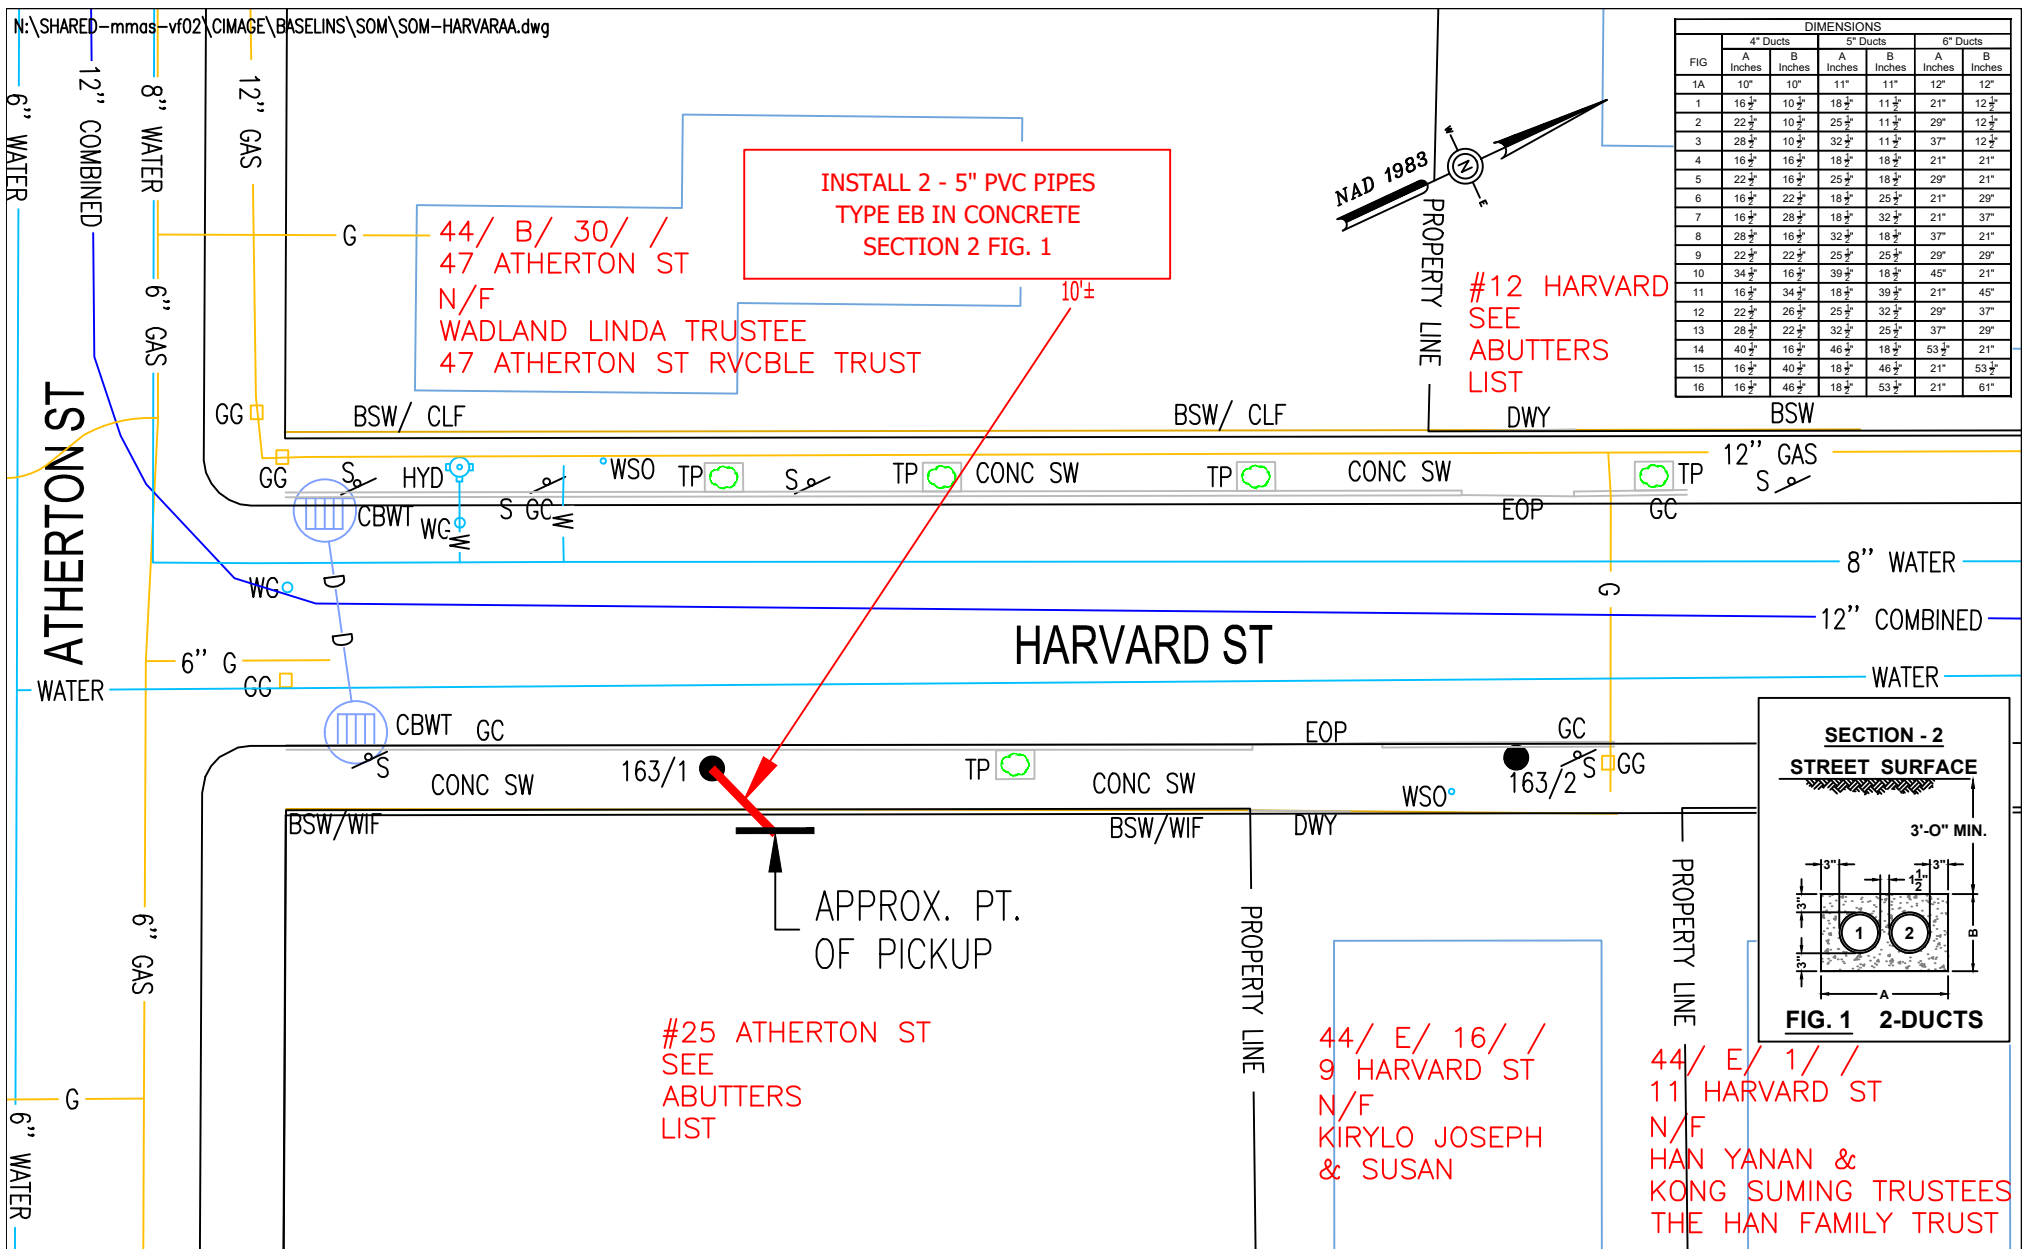


FIG	4" Ducts		5" Ducts		6" Ducts	
	A Inches	B Inches	A Inches	B Inches	A Inches	B Inches
1A	10"	10"	11"	11"	12"	12"
1	16 1/2"	10 1/2"	18 1/2"	11 1/2"	21"	12 1/2"
2	22 1/2"	10 1/2"	25 1/2"	11 1/2"	29"	12 1/2"
3	28 1/2"	10 1/2"	32 1/2"	11 1/2"	37"	12 1/2"
4	16 1/2"	16 1/2"	18 1/2"	18 1/2"	21"	21"
5	22 1/2"	16 1/2"	25 1/2"	18 1/2"	29"	21"
6	16 1/2"	22 1/2"	18 1/2"	25 1/2"	21"	29"
7	16 1/2"	28 1/2"	18 1/2"	32 1/2"	21"	37"
8	28 1/2"	16 1/2"	32 1/2"	18 1/2"	37"	21"
9	22 1/2"	22 1/2"	25 1/2"	25 1/2"	29"	29"
10	34 1/2"	16 1/2"	39 1/2"	18 1/2"	45"	21"
11	16 1/2"	34 1/2"	18 1/2"	39 1/2"	21"	45"
12	22 1/2"	26 1/2"	25 1/2"	32 1/2"	29"	37"
13	28 1/2"	22 1/2"	32 1/2"	25 1/2"	37"	29"
14	40 1/2"	16 1/2"	46 1/2"	18 1/2"	53 1/2"	21"
15	16 1/2"	40 1/2"	18 1/2"	46 1/2"	21"	53 1/2"
16	16 1/2"	46 1/2"	18 1/2"	53 1/2"	21"	61"

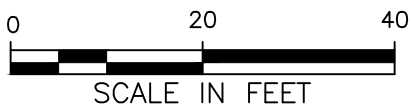

BY YOUR USE OF THE INFORMATION CONTAINED IN THIS MAP, YOU AGREE THAT NO WARRANTY OF ANY KIND, EXPRESS OR IMPLIED, IS GIVEN WITH RESPECT TO THE INFORMATION. NEITHER NSTAR ELECTRIC COMPANY, NSTAR GAS COMPANY NOR ITS PARENTS, AFFILIATES, OFFICERS, DIRECTORS, SHAREHOLDERS, EMPLOYEES OR AGENTS (COLLECTIVELY THE "NSTAR ENTITIES") SHALL BE LIABLE FOR ANY LOSS OR INJURY CAUSED IN WHOLE OR IN PART BY USE OF THIS INFORMATION OR IN RELIANCE UPON IT. TO THE MAXIMUM EXTENT ALLOWED BY LAW, YOU AGREE BY YOUR ACCEPTANCE OF THE INFORMATION TO RELEASE, INDEMNIFY AND HOLD THE NSTAR ENTITIES HARMLESS FROM ANY SUCH LOSS OR INJURY.

THE INFORMATION MAY NOT REPRESENT A SURVEY, MAY NOT BE THE MOST COMPLETE AND IS SUBJECT TO CHANGE WITHOUT NOTICE. NO LIABILITY IS ASSUMED FOR THE ACCURACY OF THE INFORMATION, EITHER EXPRESSED OR IMPLIED. UNAUTHORIZED ATTEMPTS TO MODIFY THE INFORMATION OR USE THE INFORMATION FOR OTHER THAN ITS INTENDED PURPOSES ARE PROHIBITED.

MASS. LAW

REQUIRES 72 HOURS ADVANCE NOTICE TO UTILITY COMPANIES
BEFORE DIGGING BY ANYONE. CALL DIG-SAFE 1-888-344-7233

C# 268-25

Ward #

Work Order # 20486145

Surveyed by: MR/TL

Research by: BP

Plotted by: TL

Proposed Structures: TL

Approved: T THIBAUT

P#

NSTAR ELECTRIC
d/b/a **EVERSOURCE**
1165 MASSACHUSETTS AVE. DORCHESTER, MASS. 02125

Plan of HARVARD STREET
SOMERVILLE, MA

Showing PROPOSED CONDUIT LOCATION

Scale 1"=20'

Date OCTOBER 24, 2025

SHEET 1 of 1

ALLIBHAI SHIRAZ
25 ATHERTON ST #33
SOMERVILLE, MA 02143

ANDREAS JACOB D
25 ATHERTON ST #12
SOMERVILLE, MA 021432

BARNUM KIRA FOR LIFE
25 ATHERTON ST UNIT 23
SOMERVILLE, MA 02143

BOYES-WATSON MATTHEW
25 ATHERTON ST #26
SOMERVILLE, MA 02143

C/O CONDO ASSOCIATION FOR 25
ATHERTON ST
25 ATHERTON ST
SOMERVILLE, MA 02143

COIT STEPHEN & NAPIER SUSAN
24 FRANCIS AVE
CAMBRIDGE, MA 02138

EDSON FOREST ALLEN
25 ATHERTON ST #20
SOMERVILLE, MA 02143

GOLDBERG NANCY
25 ATHERTON ST #22
SOMERVILLE, MA 02143

KEATING JULIE & CURRAN MORGAN
9 WALL ST
ARLINGTON, MA 02476

LING CHEN
25 ATHERTON ST #18
SOMERVILLE, MA 02143

LINSKY NICHOLAS
25 ATHERTON ST #36
SOMERVILLE, MA 02143

MARRA GREGORY S & ELIZABETH S
25 ATHERTON ST
SOMERVILLE, MA 02143

MILLER BENJAMIN A &
25 ATHERTON ST #34
SOMERVILLE, MA 02143

MONTI STEFANO
25 ATHERTON ST #24
SOMERVILLE, MA 02143

PARK JI SUN
25 ATHERTON ST #27
SOMERVILLE, MA 02143

PATTERSON ANDREW & SARA ANN
25 ATHERTON ST #35
SOMERVILLE, MA 02143

RENDON BRUNO COSTA
25 ATHERTON ST UNIT 14
SOMERVILLE, MA 02143

ROCHE WILLIAM S
25 ATHERTON ST
SOMERVILLE, MA 02143

ROSNER LORI S & WOOD RICHARD
25 ATHERTON ST
SOMERVILLE, MA 02143

TAGIURI PETER & OLEARY GLORIA &
25 ATHERTON ST #16
SOMERVILLE, MA 02143

WADLAND LINDA TRUSTEE
47 ATHERTON ST
SOMERVILLE, MA 02143

WICKRAMASINGHE TAMARA J
9 EUCLID AVE
WINCHESTER, MA 01890