



**CITY OF SOMERVILLE**

Commonwealth of Massachusetts

93 Highland Avenue

Somerville, MA 02143

(617) 625-6600

**BUSINESS LICENSE APPLICATION - Grant of Location**

File #: 20-004346

License #: BL20-000046

Address: 497 BROADWAY

Licensee: Kelly-Ann Correia Eversource Energy dba NSTAR Electric Company

DBA Name: NSTAR Electric Company d/b/a Eversource Energy

Business Ownership Type: Corporation

Legal Name of Entity: NSTAR Electric Company d/b/a Eversource Energy

Owners/Officers: James Judge, , ,

**License Information:**

**Grant of location issued to:** NSTAR Electric Company d/b/a Eversource Energy

**Describe the reason for the work, and the intended beneficiaries:**

**Insert here the same detailed description of the work as appears in the attached Grant of**

**Location Order:** Broadway - Easterly thence northeasterly from MH2569 to handhole at Broadway and Dexter Street, for a distance of 80' of conduit.

Approval Conditions:

**Approved By:**

**Karla Cuarezma, Approved**

**Malik Drayton, Approved**

**Mark Lawhorne, Approved**

**John J. Long, Approved**

Utility  
+  
Ward 2+5



CITY OF SOMERVILLE, MASSACHUSETTS  
CITY CLERK'S OFFICE

JOSEPH A. CURTATONE  
MAYOR

JOHN J. LONG  
CITY CLERK

March 30, 2020

**NOTICE OF PUBLIC HEARING**

You are hereby notified that the Somerville City Council will hold a Public Hearing on the following Petition. You are receiving this Notice because the Petitioner has reported that you own property that abuts the work that is being proposed. You and other members of the public are invited to attend and be heard at this Hearing.

Because of Governor Baker's and Mayor Curtatone's recent orders limiting the number of people that may gather in one place, **this meeting of the City Council will be conducted via remote participation, online in a webinar hosted on the GoToWebinar platform.**

You have two ways to be heard at this meeting:

1. To attend and be heard, enter the link exactly as it appears below into your internet browser anytime before the meeting. You will then be asked to register for the meeting. After registering, you will receive an email with instructions to join the webinar when it starts.
2. If you are unable to attend but wish to be heard, you may send written comments by US mail to the City Clerk at the address below, or by email to [cityclerk@somervillema.gov](mailto:cityclerk@somervillema.gov). Your comments must arrive no later than 12 Noon on the day of the Hearing, in order to be sure they are conveyed to the Council.

**PETITION:** Eversource (NStar Electric) is applying for a Grant of Location to install 80 feet of conduit in Broadway from manhole #2569 to a new handhole at the intersection of Broadway and Dexter Street, Medford.

**PLACE:** <https://attendee.gotowebinar.com/register/826423032073642508>

**TIME:** Tuesday, April 7, 2020 at 7:00 PM.

**PURPOSE:** The work is necessary to provide service to a small wireless facility on a pole at the intersection of Broadway and Dexter Street, Medford.

W.O. #2349566

**EVERSOURCE**  
101 Linwood Street  
Somerville, MA 02143

March 7, 2020

Mr. John Long  
Office of the City Clerk  
93 Highland Avenue  
Somerville, MA 02143

RE: Broadway  
W.O. #2349566


Dear Members of the Board,

The NSTAR Electric Company d/b/a Eversource Energy respectfully requests a Grant of Location for the installation of approximately eighty feet (80) of conduit in Broadway, Somerville, MA.



This work is necessary to provide service to an Extenet Antenna located at Broadway and Dexter Street.

If you have any questions or concerns, please call Jacqueline Duffy at 617-629-3204.

Very truly yours,

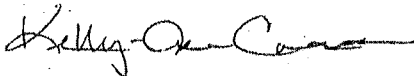


Kelly-Ann Correia  
Supervisor, Rights and Permits

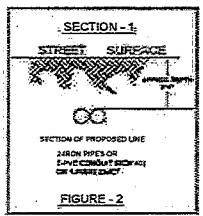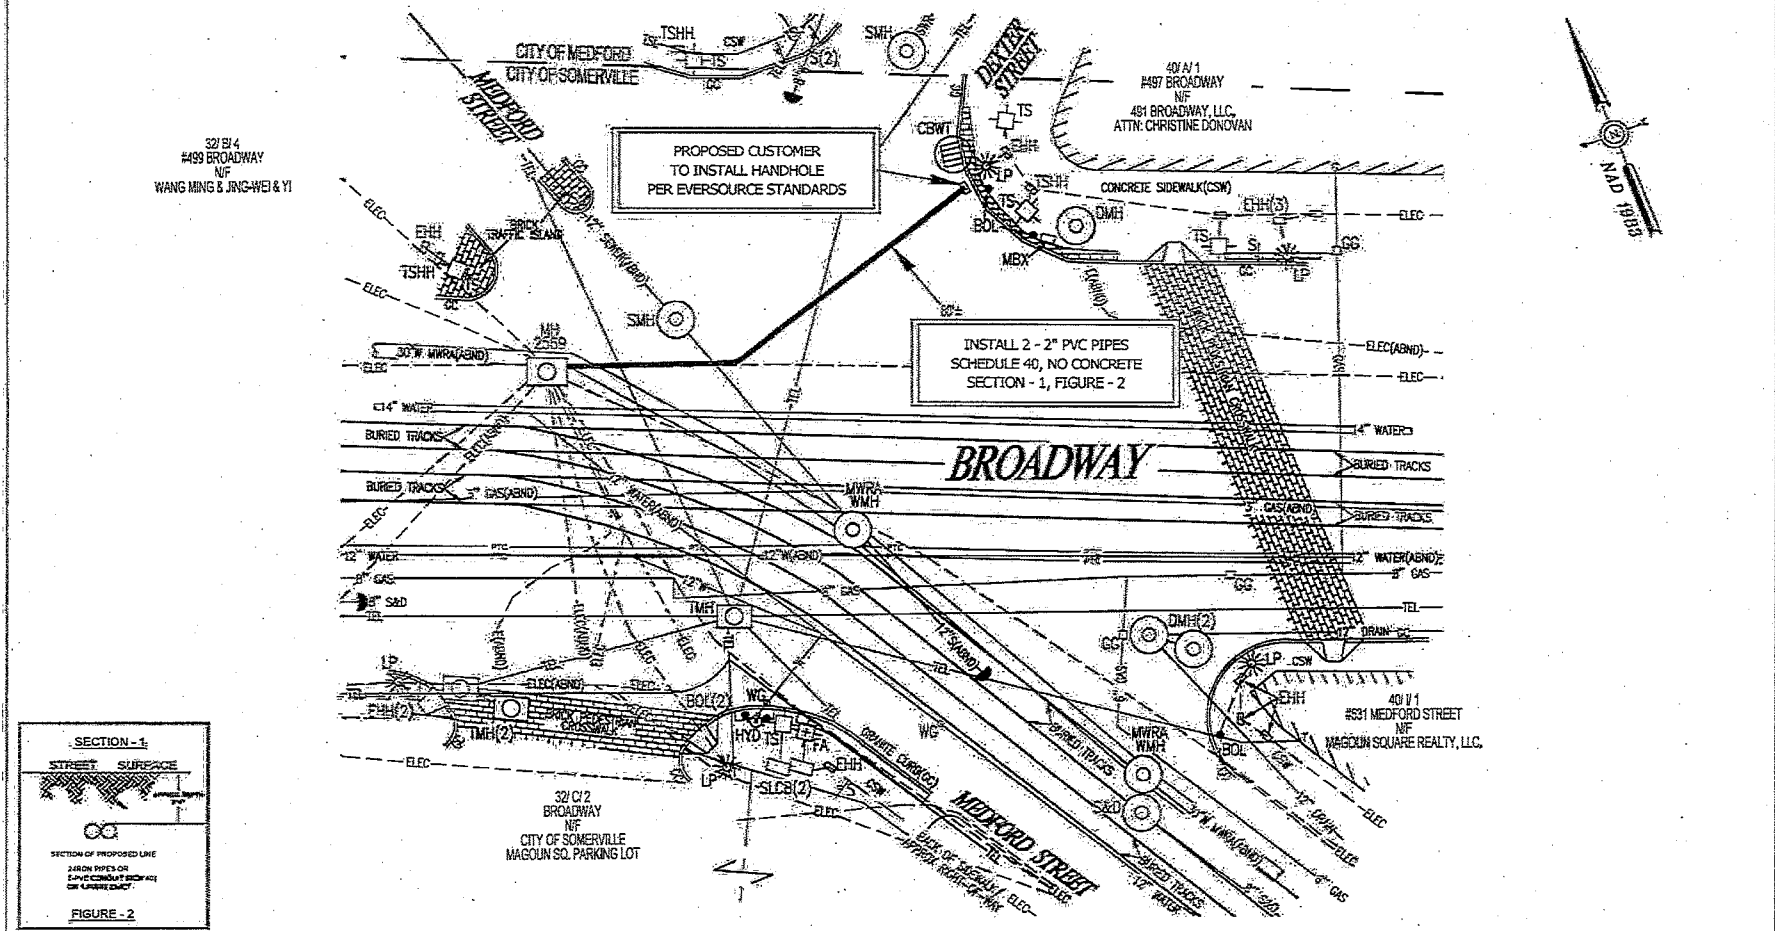

**NOTES**

THE LOCATION OF UNDERGROUND STRUCTURES ARE FROM PLANS AND RECORDS AND ARE APPROXIMATE ONLY. IN ADDITION, SURFACE FEATURES OF UTILITIES AND SERVICES LOCATED BY FIELD SURVEY ARE TIED TO THEIR NEAREST MAIN SERVICE LINE AND RECORDS WERE AVAILABLE TO CONFIRM ITS UNDERGROUND EXISTENCE.

ANY UNDERGROUND STRUCTURES NOT EVIDENT WERE REQUESTED, YET UNAVAILABLE AT THIS PRESENT TIME.

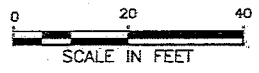

**WARNING**  
PIPE TYPE CABLE  
IN THIS AREA

BY YOUR USE OF THE INFORMATION CONTAINED IN THIS MAP, YOU AGREE THAT NO WARRANTY OF ANY KIND, EXPRESS OR IMPLIED, IS GIVEN BY THE INFORMATION. THE INFORMATION IS PROVIDED FOR YOUR INFORMATION ONLY AND IS NOT TO BE USED FOR ANY OTHER PURPOSE. THE INFORMATION IS NOT TO BE USED FOR ANY OTHER PURPOSE. THE INFORMATION IS NOT TO BE USED FOR ANY OTHER PURPOSE.

**MASS. LAW**  
REQUIRES 72 HOURS ADVANCE NOTICE TO UTILITY COMPANIES BEFORE DIGGING BY ANYONE. CALL DIS-SAFE 1-888-344-7223

CH	42-20
Work Order #	2349268
Surveyed by	JC/JP
Reviewed by	SC
Plotted by	LM
Proposed Structure	SC
Approved	A DEBENEDICTIS
Scale	1"=20'
Date	MARCH 4, 2020
Sheet	1 of 1

**NESTAR EVERSOURCE**  
THIS MAP WAS CREATED BY THE INFORMATION SYSTEMS GROUP  
Part of BROADWAY AT MEDFORD & DEXTER STREETS  
SOMERVILLE  
Showing PROPOSED CONDUIT LOCATION

**WO # 2349566**  
**BROADWAY**  
**SOMERVILLE, MA 02145**

40/ A/ 1  
#497 BROADWAY  
N/F  
491 BROADWAY, LLC.  
ATTN: CHRISTINE DONOVAN  
400 WEST CUMMINGS PK. #1150  
WOBBURN, MA 01801

32/ B/ 4  
#499 BROADWAY  
N/F  
WANG MING & JING-WEI & YI  
67 MAGOUN AVE.  
MEDFORD, MA 02155

32/ C/ 2  
BROADWAY  
N/F  
CITY OF SOMERVILLE  
MAGOUN SQ. PARKING LOT  
93 HIGHLAND AVE.  
SOMERVILLE, MA 02143

40/ I/ 1  
#531 MEDFORD STREET  
N/F  
MAGOUN SQUARE REALTY, LLC.  
PO BOX 45354  
SOMERVILLE, MA 02145