



CITY OF SOMERVILLE

Commonwealth of Massachusetts

93 Highland Avenue

Somerville, MA 02143

(617) 625-6600

BUSINESS LICENSE APPLICATION - Grant of Location

File #: 20-006442

License #: BL20-000071

Address: 32 MURDOCK ST

Licensee: Joanne Callender NSTAR Electric

DBA Name: Eversource Energy

Business Ownership Type: Corporation

Legal Name of Entity: NSTAR Electric Company dba Eversource Energy

Owners/Officers: James Judge, , ,

License Information:

Grant of location issued to: NSTAR Electric Company dba Eversource Energy

Describe the reason for the work, and the intended beneficiaries: CUSTOMER REQUESTING NEW UG SERVICE 120/240 V, 400AMPS, 1PH FOR 3 UNITS

Insert here the same detailed description of the work as appears in the attached Grant of

Location Order: Murdock St and Southeasterly, from pole 246/4, approximately 374 feet south of Cedar Street to private property, install approximately 43 feet conduit.

Approval Conditions:

Approved By:

Karla Cuarezma, Approved

Malik Drayton, Approved

Mark Lawhorne, Approved

John J. Long, Approved



CITY OF SOMERVILLE, MASSACHUSETTS
CITY CLERK'S OFFICE
JOSEPH A. CURTATONE
MAYOR

JOHN J. LONG
CITY CLERK

June 2, 2020

NOTICE OF PUBLIC HEARING

You are hereby notified that the Somerville City Council will hold a Public Hearing on the following Petition. You are receiving this Notice because the Petitioner has reported that you own property that abuts the work that is being proposed. You and other members of the public are invited to attend and be heard at this Hearing.

Because of Governor Baker's and Mayor Curtatone's recent orders limiting the number of people that may gather in one place, **this meeting of the City Council will be conducted via remote participation, online in a webinar hosted on the GoToWebinar platform.**

You have two ways to be heard at this meeting:

1. To attend and be heard, enter the link exactly as it appears below into your internet browser any time before the meeting. You will then be asked to register for the meeting. After registering, you will receive an email with instructions to join the webinar when it starts.
2. If you are unable to attend but wish to be heard, you may send written comments by US mail to the City Clerk at the address below, or by email to cityclerk@somervillema.gov. Your comments must arrive no later than 12 Noon on the day of the Hearing, in order to be sure they are conveyed to the Council.

PETITION: Eversource (NStar Electric) is applying for a Grant of Location to install 43 feet of conduit in Murdock Street from utility pole 246/4, to a point of pickup at 32 Murdock Street.

PLACE: <https://attendee.gotowebinar.com/register/6500907986524570891>

TIME: Thursday, June 11, 2020, at 7:00 PM.

PURPOSE: The work is necessary to supply service for 32 Murdock Street.
W.O. #2385040

EVERSOURCE

101 Linwood Street
Somerville, MA 02143

May 20, 2020

John Long
Office of the City Clerk
93 Highland Avenue
Somerville, MA 02143

Re: Murdock Street
Somerville, MA
W.O. #2385040

Dear Sir:

The NSTAR Electric Company d/b/a Eversource Energy, respectfully requests a Grant of Location to install approximately 43 feet of conduit in Murdock Street .

This work is necessary to supply new underground service to 32 Murdock Street.

Thank you for your prompt attention to this request. If you have any questions, please call Jacqueline Duffy, Right of Way Agent, 617-629-3204.



Very truly yours,

Kelly-Ann Correia

Kelly-Ann Correia,
Supervisor

KC/jc

cc: Highway Department
Engineering Department

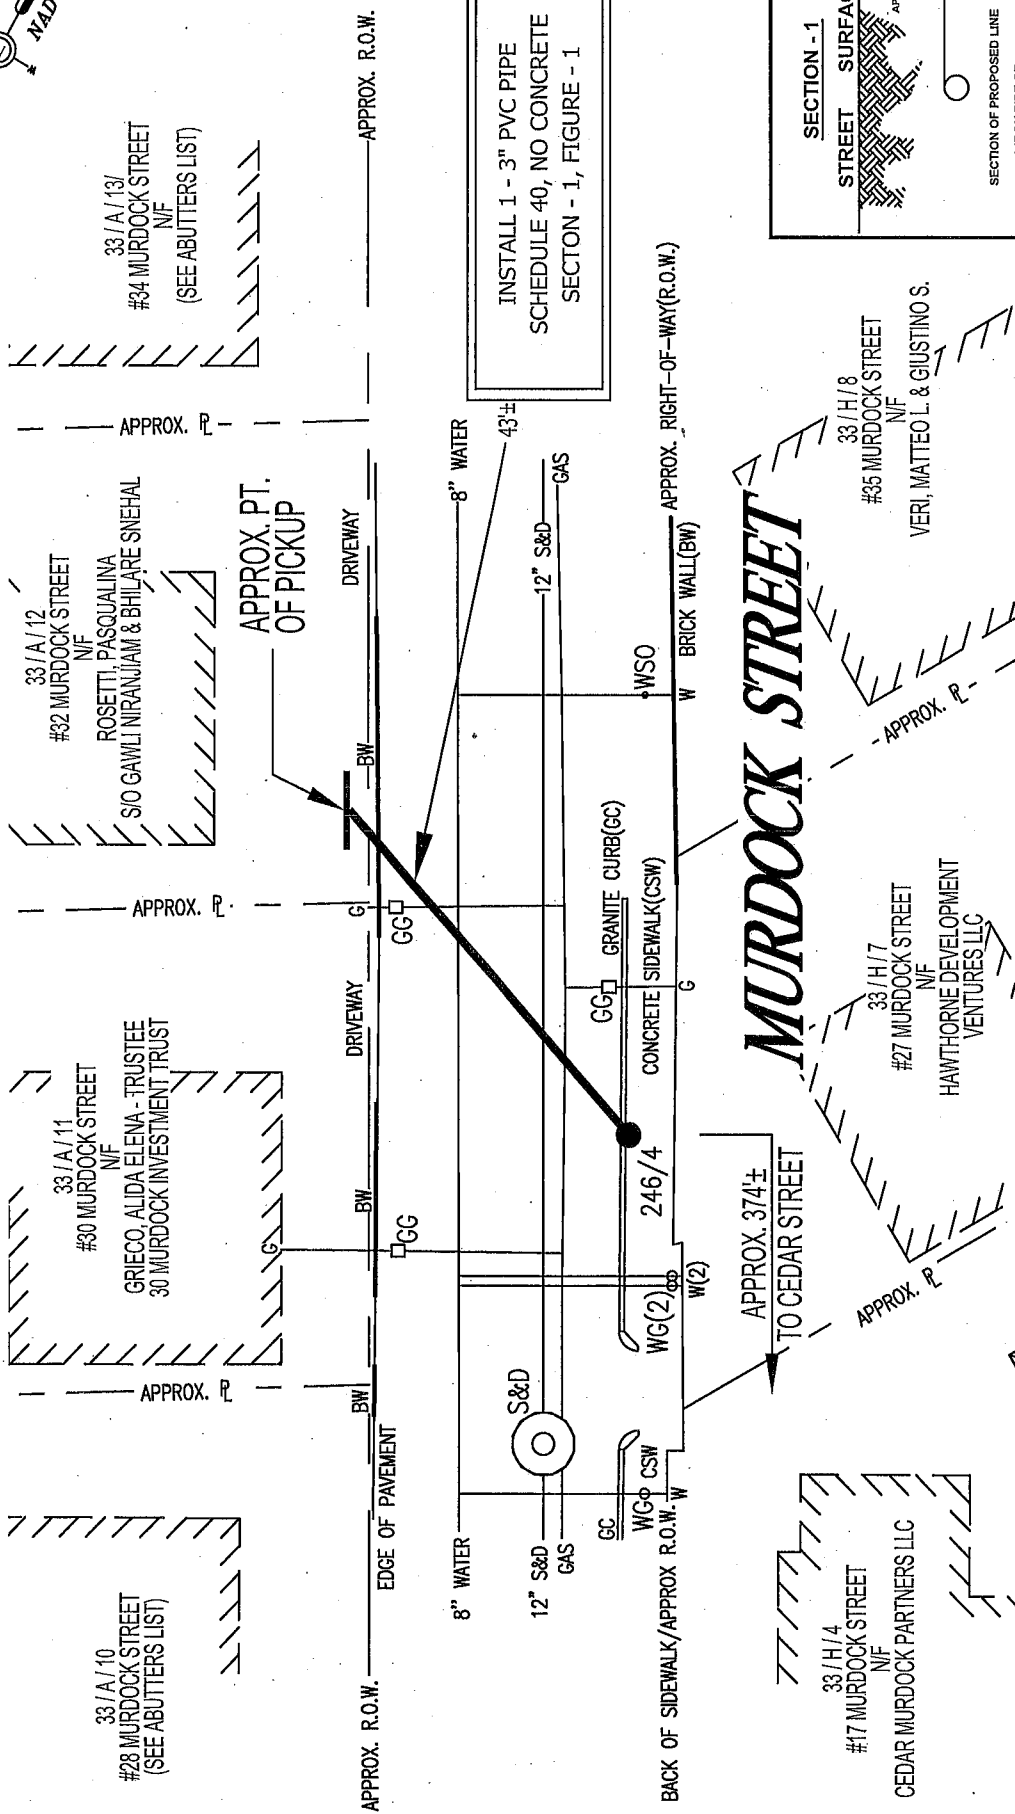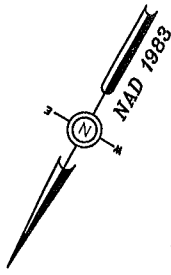

INSTALL 1 - 3" PVC PIPE
SCHEDULE 40, NO CONCRETE
SECTION - 1, FIGURE - 1

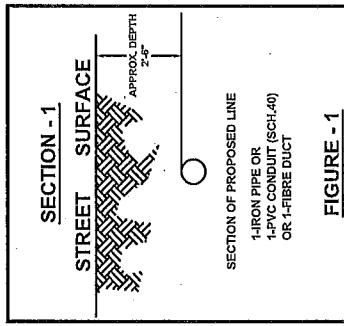


FIGURE - 1

| | |
|---|---------------------------|
| NSTAR EVERSOURCE <i>Electric</i> | |
| 1165 MASSACHUSETTS AVE. DORCHESTER, MASS. 02125 | |
| Plan of | MURDOCK STREET |
| Showing | PROPOSED CONDUIT LOCATION |
| Scale | 1"=20' |
| Date | MAY 16, 2020 |
| SHEET | 1 of 1 |

| | |
|----------------------|----------------|
| C# | 98-20 |
| Ward # | - |
| Work Order # | 2385040 |
| Surveyed by: | BP/JC |
| Research by: | JC |
| Plotted by: | GC |
| Proposed Structures: | SC |
| Approved: | A DEBENEDICTIS |
| P# | |


BY YOUR USE OF THE INFORMATION CONTAINED IN THIS MAP, YOU AGREE THAT NO WARRANTY OF ANY KIND, EXPRESS OR IMPLIED, IS GIVEN WITH RESPECT TO THE INFORMATION. NEITHER NSTAR ELECTRIC COMPANY, NSTAR GAS COMPANY NOR ITS AGENTS, AFFILIATES, OFFICERS, EMPLOYEES, SUBSIDIARIES, OR CONTRACTORS SHALL BE LIABLE FOR ANY DAMAGES, INCLUDING REASONABLE ATTORNEY'S FEES, ARISING FROM ANY LOSS OR INJURY CAUSED, IN WHOLE OR IN PART, BY USE OF THIS INFORMATION, OR ANY RELIANCE UPON IT, TO THE MAXIMUM EXTENT ALLOWED BY LAW. YOU AGREE BY YOUR ACCEPTANCE OF THE INFORMATION, TO RELEASE, INDEMNIFY AND HOLD THE NSTAR ENTITIES HARMLESS FROM ANY SUCH LOSS OR INJURY.

THE INFORMATION MAY NOT REPRESENT A SURVEY, MAY NOT BE THE MOST COMPLETE AND IS SUBJECT TO CHANGE WITHOUT NOTICE. NO LIABILITY IS ASSUMED FOR THE ACCURACY OF THE INFORMATION, EITHER EXPRESSED OR IMPLIED. UNAUTHORIZED ATTEMPTS TO MODIFY THE INFORMATION OR USE THE INFORMATION FOR OTHER THAN ITS INTENDED PURPOSES ARE PROHIBITED.

MASS. LAW
REQUIRES 72 HOURS ADVANCE NOTICE TO UTILITY COMPANIES BEFORE DIGGING BY ANYONE. CALL DIG-SAFE 1-888-344-7233

NOTES:
THE LOCATION OF UNDERGROUND STRUCTURES ARE FROM PUBLIC RECORDS AND FIELD SURVEY. THE ONLY ADDITIONAL SURFACE FEATURES OF UTILITIES AND SERVICES LOCATED BY FIELD SURVEY ARE TIED IN TO THEIR NEAREST MAIN SERVICE LINE IF NO RECORDS WERE AVAILABLE TO CONFIRM ITS UNDERGROUND EXISTENCE.

ANY UNDERGROUND STRUCTURES NOT EVIDENT WERE REQUESTED, YET UNAVAILABLE AT THIS PRESENT TIME.

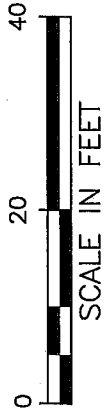

SCALE IN FEET

WO#2385040
MURDOCK STREET
SOMERVILLE, MA 02145

33 / A / 12
#32 MURDOCK STREET
N/F
ROSETTI, PASQUALINA
S/O GAWLI NIRANJIAN & BHILARE
SNEHAL
32 MURDOCK ST.
SOMERVILLE, MA 02145

33 / A / 10 / A
#28 MURDOCK STREET
N/F
BAILEY, WILLIAM J.
28 MURDOCK ST. #A
SOMERVILLE, MA 02144

33 / A / 10 / B
#28 MURDOCK STREET #B
N/F
THORNTON, KATHERINE
28 MURDOCK ST. #B
SOMERVILLE, MA 02144

33 / A / 10 / C
#28 MURDOCK STREET
N/F
THOMAS, ELIZABETH A.
28 MURDOCK ST. #C
SOMERVILLE, MA 02144

33 / A / 11
#30 MURDOCK STREET
N/F
GRIECO, ALIDA ELENA - TRUSTEE
C/O 30 MURDOCK INVESTMENT
TRUST
95 CIRCUIT RD.
MEDFORD, MA 02155

33/ A/ 13/ A/
#34 MURDOCK STREET #A
N/F
CANNY, MICHAEL & MAURA
34 MURDOCK ST. #A
SOMERVILLE, MA 02144

33/ A/ 13/ B/
#34 MURDOCK STREET #B
N/F
MARABLE, RODNEY C. & BRENNAM.
34 MURDOCK ST. #B
SOMERVILLE, MA 02144

33/ A/ 13/ C/
#34 MURDOCK STREET #C
N/F
KUMARI, KIRAN
34 MURDOCK ST. #C
SOMERVILLE, MA 02144

33 / H / 4
#17 MURDOCK STREET
N/F
CEDAR MURDOCK PARTNERS LLC
6 SPICE ST. #10
CHARLESTOWN, MA 02129

33 / H / 7
#27 MURDOCK STREET
N/F
HAWTHORNE DEVELOPMENT
VENTURES LLC
52 CEDAR ST.
CAMBRIDGE, MA 02140

33 / H / 8
#35 MURDOCK STREET
N/F
VERI, MATTEO L. & GIUSTINO S.
35 MURDOCK ST.
SOMERVILLE, MA 02145