



**CITY OF SOMERVILLE**  
Commonwealth of Massachusetts  
93 Highland Avenue  
Somerville, MA 02143  
(617) 625-6600

## BUSINESS LICENSE APPLICATION - Grant of Location

File #: 25-014465

License #: BL25-000077

Address: 8 MEDFORD ST

Licensee: Kelly-Ann Correia Eversource Energy dba NSTAR Electric Company

DBA Name: NSTAR ELECTRIC COMPANY DBA EVERSOURCE ENERGY

Business Ownership Type: Corporation

Legal Name of Entity: NSTAR ELECTRIC COMPANY DBA EVERSOURCE ENERGY

Owners/Officers: Joseph R. Nolan, Jr., , ,

### License Information:

**Grant of location issued to:** NSTAR ELECTRIC COMPANY DBA EVERSOURCE ENERGY

**Describe the reason for the work, and the intended beneficiaries:** To provide electric service to #8 Medford Street.

**Insert here the same detailed description of the work as appears in the attached Grant of Location**

**Order:** WARREN STREET – Southwest of Medford St., install one new manhole (MH32350) and from said new manhole to private property at #8 Medford St., install approximately 30 feet of conduit in Warren Street. WO# 16177528

**Approval Conditions:** see below

### Approved By:

**Malik Drayton, Approved with Conditions**

APPROVAL CONDITION: MD20250617: Contractor shall take all necessary precautions to avoid damaging any tree or tree part with equipment.

APPROVAL CONDITION: MD20250617: All nearby street tree(s) shall be protected prior to and during all construction activities using TREE BOX or TREE WRAPS. . TREE BOX shall be constructed from 2 in. x 4 in. lumber creating a box around the border of the tree pit with 2 in. x 4 in. lumber standing straight up at the corners and wrapped with orange snow fence. . TREE WRAPS (TREE TRUNK WRAPPING PROTECTION LUMBER) shall consist of 2 in. x 4 in. and 8 ft. height lumber wired together in close spacing with zip ties or 16 gauge galvanized steel wire to form a protective enclosure around tree trunks. Use burlap to separate the wood from the bark if necessary to prevent wood from scraping or bruising bark. Do not use staples or puncture the trunk in any way.

APPROVAL CONDITION: MD20250617: Any tree roots less than two (2) inches in diameter that cannot be avoided during construction shall be carefully and cleanly cut with a clean pair of pruning shears or loppers. Roots are to be cut back flush with the edge of the trench. If any tree roots greater than two (2) inches in diameter are encountered, stop work immediately and contact the City Urban Forester. Any and all pruning of roots greater than 2 inches in diameter must be completed under the supervision of the City Urban Forester.

**Mads Filtenborg, Approved with Conditions**

APPROVAL CONDITION 06/18/25-MF: Concrete sidewalk to be restored in-kind after conduit installation.

APPROVAL CONDITION 06/18/25-MF: Any work requiring the use of the street and/or sidewalk will require a Street/Sidewalk Occupancy Permit from the Engineering Department. Apply via Citizen Serve before conduit installation.

APPROVAL CONDITION 06/18/25-MF: Provide the City a copy of an approved Sewer MWRA 8(m) Permit when submitting for Street Occupancy permit.

**Eric Weisman, Approved**

**Kimberly M. Wells, Approved**



CITY OF SOMERVILLE, MASSACHUSETTS  
CITY CLERK'S OFFICE  
KATJANA BALLANTYNE  
MAYOR

KIMBERLY M. WELLS  
CITY CLERK

June 30, 2025

**NOTICE OF PUBLIC HEARING**

You are hereby notified that the Somerville City Council will hold a Public Hearing on the following Petition **on Thursday, July 10, at 7:00 PM**. You are receiving this Notice because the Petitioner has reported that you own property that abuts the work that is being proposed. You and other members of the public are invited to attend and be heard at this Hearing.

**This meeting of the City Council will be conducted in person and by remote participation, using the Zoom platform.**

You have three ways to be heard at this meeting:

1. In person at the City Council Chamber, City Hall, 2<sup>nd</sup> Floor, 93 Highland Avenue, Somerville, MA 02143.
2. Virtually through the Zoom platform. Enter this link into your internet browser any time before the meeting:  
[https://us02web.zoom.us/webinar/register/WN\\_kKTDGyfETaei0vkJi13Yvg](https://us02web.zoom.us/webinar/register/WN_kKTDGyfETaei0vkJi13Yvg).
3. You can also find this link on the City Council's calendar. You will then be asked to register; after registering, you will receive an email with instructions to join the webinar.
4. If you are unable to attend but wish to be heard, you may send written comments by US mail to the City Clerk at the address below, or by email to [publiccomments@somervillema.gov](mailto:publiccomments@somervillema.gov). Your comments must arrive no later than 4:30pm the day before the Hearing, in order to be sure they are conveyed to the Council.

**PETITION:** Eversource is applying for a Grant of Location to install one new Manhole 32350 and approximately 30 feet of conduit in Warren Street, from the new Manhole 32350 to an approximate point of pickup at 8 Medford Street.

**TIME:** Thursday, July 10, 2025, at 7:00 PM.

**PURPOSE:** The work is to provide electric service to 8 Medford Street.



101 Linwood Street  
Somerville, MA 02143

June 4, 2025

Ms. Kimberly Wells  
Office of the City Clerk  
93 Highland Avenue  
Somerville, MA 02143

RE WARREN STREET  
W.O. # 16177528

Dear Members of the Board:

The NSTAR Electric Company d/b/a Eversource Energy respectfully requests a Grant of Location for installation of approximately one new manhole (MH32350) and 30 feet of conduit in Warren Street.


This work is necessary to provide electric service to #8 Medford Street.

If you have any questions or concerns, please call Jaqueline Duffy at 617-629-3204.

Very truly yours,

*Kelly-Ann Correia*

Kelly-Ann Correia, Supervisor  
Rights and Permits

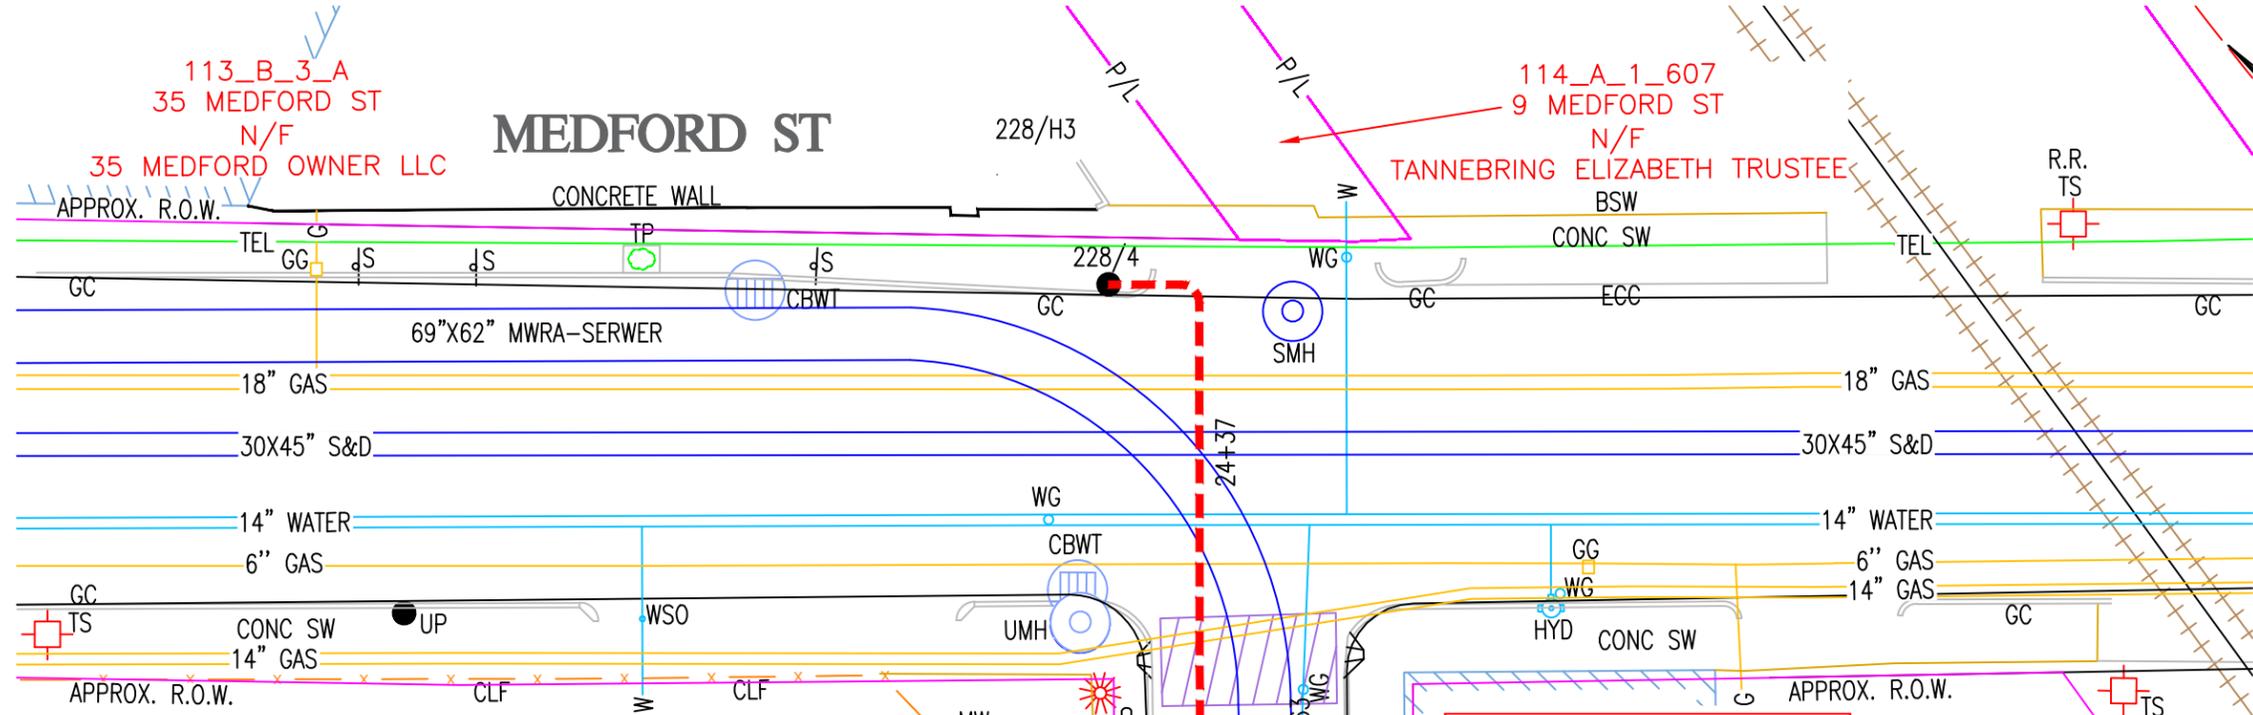

INSTALL CONCRETE MANHOLE  
5.0' x 7.0' x 7.0' DEEP

DASHED RED LINE  
REFER TO WORK ORDER 15279327

INSTALL 2 - 5" PVC PIPES  
TYPE EB IN CONCRETE  
SECTION 2 FIG. 1

113\_B\_4  
8 MEDFORD ST  
N/F  
MEDFORD PROPERTIES LLC

97\_E\_4  
16 MEDFORD ST  
N/F  
SOMERVILLE SERVICE AND GAS LLC



APPROX. PT.  
OF PICKUP

APPROX. PT.  
OF PICKUP

97\_E\_7  
51 WARREN ST  
N/F  
PEREIRA ANTONIO S

113\_B\_5  
48 WARREN ST  
N/F  
ANNA LOMBARDI FOR LIFE

DIMENSIONS						
FIG	4" Ducts		5" Ducts		6" Ducts	
	A	B	A	B	A	B
1A	10"	10"	11"	11"	12"	12"
1	16"	10"	18"	11"	21"	12"
2	22"	10"	25"	11"	29"	12"
3	28"	10"	32"	11"	37"	12"
4	16"	16"	18"	18"	21"	21"
5	22"	16"	25"	18"	29"	21"
6	16"	22"	18"	25"	21"	29"
7	16"	28"	18"	32"	21"	37"
8	28"	16"	32"	18"	37"	21"
9	22"	22"	25"	25"	29"	29"
10	34"	16"	39"	18"	45"	21"
11	16"	34"	18"	39"	21"	45"
12	22"	22"	25"	32"	29"	37"
13	28"	22"	32"	25"	37"	29"
14	40"	16"	46"	18"	53"	21"
15	16"	40"	18"	46"	21"	53"
16	16"	46"	18"	53"	21"	61"

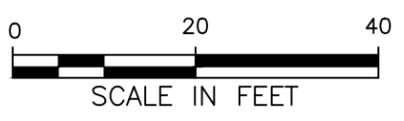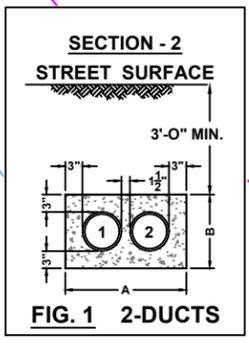

BY YOUR USE OF THE INFORMATION CONTAINED IN THIS MAP, YOU AGREE THAT NO WARRANTY OF ANY KIND, EXPRESS OR IMPLIED, IS GIVEN WITH RESPECT TO THE INFORMATION. NEITHER NSTAR ELECTRIC COMPANY, NSTAR GAS COMPANY NOR ITS PARENTS, AFFILIATES, OFFICERS, DIRECTORS, SHAREHOLDERS, EMPLOYEES OR AGENTS (COLLECTIVELY THE "NSTAR ENTITIES") SHALL BE LIABLE FOR ANY LOSS OR INJURY CAUSED IN WHOLE OR IN PART BY USE OF THIS INFORMATION, OR IN RELIANCE UPON IT, TO THE MAXIMUM EXTENT ALLOWED BY LAW. YOU AGREE BY YOUR ACCEPTANCE OF THE INFORMATION TO RELEASE, INDEMNIFY AND HOLD THE NSTAR ENTITIES HARMLESS FROM ANY SUCH LOSS OR INJURY.

THE INFORMATION MAY NOT REPRESENT A SURVEY, MAY NOT BE THE MOST COMPLETE AND IS SUBJECT TO CHANGE WITHOUT NOTICE. NO LIABILITY IS ASSUMED FOR THE ACCURACY OF THE INFORMATION, EITHER EXPRESSED OR IMPLIED. UNAUTHORIZED ATTEMPTS TO MODIFY THE INFORMATION OR USE THE INFORMATION FOR OTHER THAN ITS INTENDED PURPOSES ARE PROHIBITED.

**MASS. LAW**  
REQUIRES 72 HOURS ADVANCE NOTICE TO UTILITY COMPANIES  
BEFORE DIGGING BY ANYONE. CALL DIG-SAFE 1-888-344-7233

C#	114-24
Ward #	
Work Order #	16177528
Surveyed by:	GR/SJ
Research by:	VT
Plotted by:	GR/VT
Proposed Structures:	TL
Approved:	T THIBAUT
P#	

**NSTAR EVERSOURCE**  
ELECTRIC  
d/b/a  
1165 MASSACHUSETTS AVE. DORCHESTER, MASS. 02125

Plan of WARREN ST  
SOMERVILLE

Showing PROPOSED CONDUIT LOCATION

Scale 1"=20'  
SHEET 1 of 1

Date MAY 09, 2024  
REVISED: JUNE 03, 2025

MEDFORD PROPERTIES LLC  
264 SALEM ST  
MEDFORD, MA 02155

SOMERVILLE LIVING LLC  
749 LOWELL ST  
LYNNFIELD, MA 01940