



CITY OF SOMERVILLE
Commonwealth of Massachusetts
93 Highland Avenue
Somerville, MA 02143
(617) 625-6600

BUSINESS LICENSE APPLICATION - Grant of Location

File #: 21-005671

License #: BL21-000066

Address: 8 SYCAMORE ST

Licensee: Kelly-Ann Correia Eversource Energy dba NSTAR Electric Company

DBA Name: NSTAR Electric Company dba Eversource Energy

Business Ownership Type: Corporation

Legal Name of Entity: NSTAR Electric Company dba Eversource Energy

Owners/Officers: Joseph R. Nolan Jr., , ,

License Information:

Grant of location issued to: NSTAR Electric Company dba Eversource Energy

Describe the reason for the work, and the intended beneficiaries: Provide underground electric service to #8 Sycamore Street

Insert here the same detailed description of the work as appears in the attached Grant of Location Order: Northwesterly from pole 329/2 across Sycamore Street to private property at #8 Sycamore Street, install approximately thirty-six (36) feet of conduit - WO #4271948

Approval Conditions:

Approved By:

Karla Cuarezma, Approved

Malik Drayton, Approved with Conditions

APPROVAL CONDITION: MD20210519: Contractor shall take all necessary precautions to avoid damaging any tree or tree part with equipment.

APPROVAL CONDITION: MD20210519: All nearby street tree(s) shall be protected prior to and during all construction activities using TREE BOX or TREE WRAPS. . TREE BOX shall be constructed from 2 in. x 4 in. lumber creating a box around the border of the tree pit with 2 in. x 4 in. lumber standing straight up at the corners and wrapped with orange snow fence. Detail attached. . TREE WRAPS (TREE TRUNK WRAPPING PROTECTION LUMBER) shall consist of 2 in. x 4 in. and 8 ft. height lumber wired together in close spacing with zip ties or 16 gauge galvanized steel wire to form a protective enclosure around tree trunks. Use burlap to separate the wood from the bark if necessary to prevent wood from scraping or bruising bark. Do not use staples or puncture the trunk in any way.

APPROVAL CONDITION: MD20210519: Any tree roots less than two (2) inches in diameter that cannot be avoided during construction shall be carefully and cleanly cut with a clean pair of pruning shears or loppers. Roots are to be cut back flush with the edge of the trench. If any tree roots greater than two (2) inches in diameter are encountered, stop work immediately and contact the City Urban Forester. Any and all pruning of roots greater than 2 inches in diameter must be completed under the supervision of the City Urban Forester.

Mark Lawhorne, Approved

John J. Long, Approved



CITY OF SOMERVILLE, MASSACHUSETTS
CITY CLERK'S OFFICE
JOSEPH A. CURTATONE
MAYOR

JOHN J. LONG
CITY CLERK

June 1, 2021

NOTICE OF PUBLIC HEARING

You are hereby notified that the Somerville City Council will hold a Public Hearing on the following Petition. You are receiving this Notice because the Petitioner has reported that you own property that abuts the work that is being proposed. You and other members of the public are invited to attend and be heard at this Hearing.

Because of Governor Baker's and Mayor Curtatone's recent orders limiting the number of people that may gather in one place, **this meeting of the City Council will be conducted via remote participation, online in a webinar hosted on the GoToWebinar platform.**

You have two ways to be heard at this meeting:

1. To attend and be heard, enter the link exactly as it appears below into your internet browser any time before the meeting. You will then be asked to register for the meeting. After registering, you will receive an email with instructions to join the webinar when it starts.
2. If you are unable to attend but wish to be heard, you may send written comments by US mail to the City Clerk at the address below, or by email to cityclerk@somervillema.gov. Your comments must arrive no later than 12 Noon on the day of the Hearing, in order to be sure they are conveyed to the Council.

PETITION: Eversource (NStar Electric) is applying for a Grant of Location to install 36 feet of conduit in Sycamore Street, from Utility Pole 329/2 to a point of pickup at 8 Sycamore Street.

PLACE: <https://attendee.gotowebinar.com/register/1689321966105505805>

TIME: Thursday, June 10, 2021 at 7:00 PM.

PURPOSE: The work is necessary to provide service to 8 Sycamore Street.

W.O. 4271948

EVERSOURCE
101 Linwood Street
Somerville, MA 02143

May 4, 2021

Mr. John Long
Office of the City Clerk
93 Highland Avenue
Somerville, MA 02143

RE: Sycamore Street
W.O. #4271948

Dear Members of the Board,

The NSTAR Electric Company d/b/a Eversource Energy respectfully requests a Grant of Location for the installation of approximately thirty-six (36) feet of conduit in Sycamore Street, Somerville, MA.

This work is necessary to provide underground electric service to #8 Sycamore Street.


If you have any questions or concerns, please call Jacqueline Duffy at 617-629-3204.

Very truly yours,

Kelly-Ann Correia

Kelly-Ann Correia
Supervisor, Rights and Permits


FIG	4" Ducts		5" Ducts		6" Ducts	
	INCHES	FEET	INCHES	FEET	INCHES	FEET
1A	10"	10"	11"	12"	12"	12"
1	16 1/2"	10 1/2"	18 1/2"	11 1/2"	21"	12 1/2"
2	22 1/2"	10 1/2"	25 1/2"	11 1/2"	28"	12 1/2"
3	28 1/2"	10 1/2"	32 1/2"	11 1/2"	37"	12 1/2"
4	16 1/2"	10 1/2"	18 1/2"	11 1/2"	21"	12 1/2"
5	22 1/2"	10 1/2"	25 1/2"	11 1/2"	28"	12 1/2"
6	16 1/2"	10 1/2"	18 1/2"	11 1/2"	21"	12 1/2"
7	16 1/2"	10 1/2"	18 1/2"	11 1/2"	21"	12 1/2"
8	28 1/2"	10 1/2"	32 1/2"	11 1/2"	37"	12 1/2"
9	22 1/2"	10 1/2"	25 1/2"	11 1/2"	28"	12 1/2"
10	34 1/2"	10 1/2"	38 1/2"	11 1/2"	45"	12 1/2"
11	16 1/2"	10 1/2"	18 1/2"	11 1/2"	21"	12 1/2"
12	22 1/2"	10 1/2"	25 1/2"	11 1/2"	28"	12 1/2"
13	28 1/2"	10 1/2"	32 1/2"	11 1/2"	37"	12 1/2"
14	40 1/2"	10 1/2"	46 1/2"	11 1/2"	53 1/2"	12 1/2"
15	16 1/2"	10 1/2"	18 1/2"	11 1/2"	21"	12 1/2"
16	16 1/2"	10 1/2"	18 1/2"	11 1/2"	21"	12 1/2"

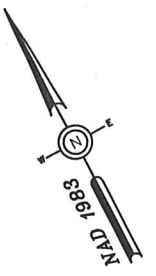

MBLU: 50/G/19//
8 SYCAMORE ST
N/F
8 SYCAMORE STREET LLC
APPROX. PT. OF PICKUP

MBLU: 50/G/18//
14 SYCAMORE ST
N/F
SMITH DAVID B & RILEY JEANNE M. TRUSTEES
SMITH-RILEY FAMILY TRUST

SYCAMORE ST

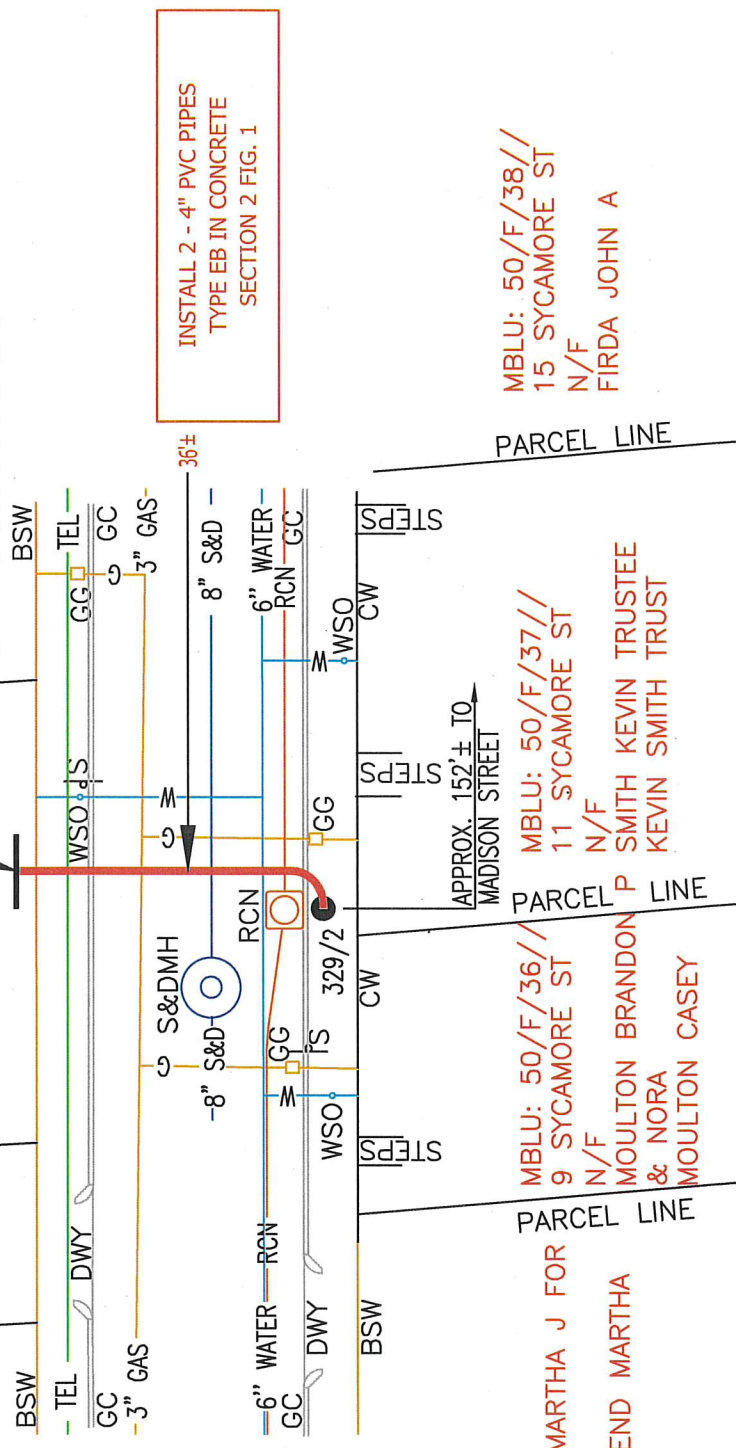


INSTALL 2 - 4" PVC PIPES
TYPE EB IN CONCRETE
SECTION 2 FIG. 1

MBLU: 50/F/35//
135 HIGHLAND AVE
N/F
SMITH EDWIN & FRIEND MARTHA J FOR LIFE
S/O SMITH EDWIN & FRIEND MARTHA

MBLU: 50/F/36//
9 SYCAMORE ST
N/F
MOULTON BRANDON & NORA
MOULTON CASEY

MBLU: 50/F/37//
11 SYCAMORE ST
N/F
SMITH KEVIN TRUSTEE
KEVIN SMITH TRUST

MBLU: 50/F/38//
15 SYCAMORE ST
N/F
FIRDA JOHN A

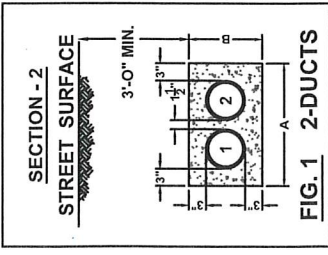

NSSTAR EVERSOURCE
ELECTRIC
d/b/a
1165 MASSACHUSETTS AVE. DORCHESTER, MASS. 02125

Plan of SYCAMORE STREET
SOMERVILLE

Showing PROPOSED CONDUIT LOCATION

Scale 1"=20'
Date 04/08/2021

SHEET 1 of 1

C# 42-21
Ward #
Work Order # 4271948
Surveyed by: LM/GAR
Research by: JC/SC
Plotted by: BP
Proposed Structures: TL
Approved: T THIBAUT
P#

BY YOUR USE OF THE INFORMATION CONTAINED IN THIS MAP, YOU AGREE THAT NO WARRANTY OF ANY KIND, EXPRESS OR IMPLIED, IS GIVEN WITH RESPECT TO THE INFORMATION. NEITHER NSSTAR ELECTRIC COMPANY, NSSTAR GAS COMPANY NOR THE "NSSTAR" BUSINESS ENTITIES SHALL BE LIABLE FOR ANY LOSS OR INJURY CAUSED IN WHOLE OR IN PART BY USE OF THIS INFORMATION OR IN RELIANCE UPON IT TO THE MAXIMUM EXTENT ALLOWED BY LAW. YOU AGREE BY YOUR ACCEPTANCE OF THE INFORMATION TO RELEASE, INDEMNIFY AND HOLD THE NSSTAR ENTITIES HARMLESS FROM ANY SUCH LOSS OR INJURY.

THE INFORMATION MAY NOT REPRESENT A SURVEY, MAY NOT BE THE MOST COMPLETE, AND IS SUBJECT TO CHANGE WITHOUT NOTICE. IT IS ASSUMED THAT YOU HAVE OBTAINED ALL NECESSARY INFORMATION, FIELD NOTES, RECORDS, AND MAPS NECESSARY TO VERIFY THE INFORMATION OR USE THE INFORMATION FOR OTHER THAN ITS INTENDED PURPOSES ARE PROHIBITED.

MASS. LAW
REQUIRES 72 HOURS ADVANCE NOTICE TO UTILITY COMPANIES BEFORE DIGGING BY ANYONE. CALL DIG-SAFE 1-888-344-7233

0 20 40
SCALE IN FEET

Abutting Properties for
137 HIGHLAND AVE SOMERVILLE, MA
50/ G/ 20/A 2L/
(100 Feet)

Location:
50/ F/ 36/ /
9 SYCAMORE ST
Owner:
MOULTON BRANDON P & NORA
MOULTON CASEY
19 HANSON ST
WAKEFIELD, MA 01880

Location:
50/ F/ 37/ /
11 SYCAMORE ST
Owner:
SMITH KEVIN TRUSTEE
KEVIN SMITH TRUST
11 SYCAMORE ST
SOMERVILLE, MA 02143

Location:
50/ G/ 18/ /
14 SYCAMORE ST
Owner:
SMITH DAVID B & RILEY JEANNE M
TRUSTEES
SMITH-RILEY FAMILY TRUST
14 SYCAMORE ST
SOMERVILLE, MA 02143

Location:
50/ G/ 19/ /
8 SYCAMORE ST
Owner:
8 SYCAMORE STREET LLC
180 NORTH ST
SOMERVILLE, MA 02144