



CITY OF SOMERVILLE

Commonwealth of Massachusetts

93 Highland Avenue

Somerville, MA 02143

(617) 625-6600

BUSINESS LICENSE APPLICATION - Grant of Location

File #: 21-003689

License #: BL21-000042

Address: 115 125 PEARL ST

Licensee: Hayleigh Walker Siena Engineering Group Inc.

DBA Name: TC Systems Inc

Business Ownership Type: Corporation

Legal Name of Entity: TC Systems Inc

Owners/Officers: , , ,

License Information:

Grant of location issued to: TC Systems Inc.

Describe the reason for the work, and the intended beneficiaries: This work is to provide service to customers in the area

Insert here the same detailed description of the work as appears in the attached Grant of Location Order: Installation will take place between existing Comcast manhole located on Glen St and continue to a point where it reaches existing utility pole #219/10 located in the sidewalk of Glen St; a distance of approx. 112 ft

Approval Conditions:

Approved By:

Karla Cuarezma, Approved

Malik Drayton, Approved with Conditions

APPROVAL CONDITION: MD20210330: Contractor shall take all necessary precautions to avoid damaging any tree or tree part with equipment.

APPROVAL CONDITION: MD20210330: All nearby street tree(s) shall be protected prior to and during all construction activities using TREE BOX or TREE WRAPS. . TREE BOX shall be constructed from 2 in. x 4 in. lumber creating a box around the border of the tree pit with 2 in. x 4 in. lumber standing straight up at the corners and wrapped with orange snow fence. Detail attached. . TREE WRAPS (TREE TRUNK WRAPPING PROTECTION LUMBER) shall consist of 2 in. x 4 in. and 8 ft. height lumber wired together in close spacing with zip ties or 16 gauge galvanized steel wire to form a protective enclosure around tree trunks. Use burlap to separate the wood from the bark if necessary to prevent wood from scraping or bruising bark. Do not use staples or puncture the trunk in any way.

APPROVAL CONDITION: MD20210330: Any tree roots less than two (2) inches in diameter that cannot be avoided during construction shall be carefully and cleanly cut with a clean pair of pruning shears or loppers. Roots are to be cut back flush with the edge of the trench. If any tree roots greater than two (2) inches in diameter are encountered, stop work immediately and contact the City Urban Forester. Any and all pruning of roots greater than 2 inches in diameter must be completed under the supervision of the City Urban Forester.

Mark Lawhorne, Approved

John J. Long, Approved



CITY OF SOMERVILLE, MASSACHUSETTS
CITY CLERK'S OFFICE
JOSEPH A. CURTATONE
MAYOR

JOHN J. LONG
CITY CLERK

March 31, 2021

NOTICE OF PUBLIC HEARING

You are hereby notified that the Somerville City Council will hold a Public Hearing on the following Petition. You are receiving this Notice because the Petitioner has reported that you own property that abuts the work that is being proposed. You and other members of the public are invited to attend and be heard at this Hearing.

Because of Governor Baker's and Mayor Curtatone's recent orders limiting the number of people that may gather in one place, **this meeting of the City Council will be conducted via remote participation, online in a webinar hosted on the GoToWebinar platform.**

You have two ways to be heard at this meeting:

1. To attend and be heard, enter the link exactly as it appears below into your internet browser any time before the meeting. You will then be asked to register for the meeting. After registering, you will receive an email with instructions to join the webinar when it starts.
2. If you are unable to attend but wish to be heard, you may send written comments by US mail to the City Clerk at the address below, or by email to cityclerk@somervillema.gov. Your comments must arrive no later than 12 Noon on the day of the Hearing, in order to be sure they are conveyed to the Council.


PETITION: TC Systems seeks a Grant of Location to install 112 feet of conduit in Glen Street from Utility Pole 219/10 to an existing Comcast manhole near the intersection of Glen Street and Pearl Street.

PLACE: <https://attendee.gotowebinar.com/register/7222340453147126542>.

TIME: Thursday, April 8, 2021 at 7:00 PM.

PURPOSE: The work is necessary to provide or improve service to the surrounding area.


TC SYSTEMS, INC
An Affiliate of **AT&T**

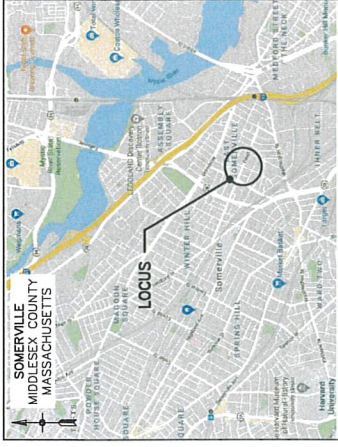

VICINITY MAP
NOT TO SCALE

PROPOSED CONDUIT PLACEMENT PEARL STREET AT GLEN STREET SOMERVILLE, MA

CONDUIT CONSTRUCTION PLANS
MIDDLESEX COUNTY
MARCH 22, 2021
PERMIT ISSUE

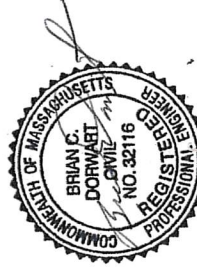



Brian C.
Dorwart
Digitally signed by Brian C.
Dorwart
DN: cn=BRIAN C. DORWART,
ou=SIENA ENGINEERING GROUP, o=SIENA ENGINEERING GROUP,
300000AF1, cn=Brian C Dorwart
Date: 2021.03.23 18:13:25 -0400



PRELIMINARY
NOT FOR CONSTRUCTION

LIST OF DRAWINGS

| | |
|-------|---|
| PT001 | COVER |
| PT002 | LIST OF DRAWINGS |
| DN001 | LEGEND & REFERENCES |
| DT001 | PROPOSED CONDUIT PLACEMENT PLAN |
| DT002 | TYPICAL TRENCH, AND SURFACE RESTORATION DETAILS |
| DT002 | PROPOSED RISER DETAIL |

| | |
|--|------------------------------|
| ISSUE DATE: (WEEK) (DAY) (MONTH) (YEAR) | INITIALS: (S) |
| PRELIMINARY NOT FOR CONSTRUCTION | |
| NOTE: 1. INFORMATION SHOWN HEREON IS BASED ON THE DATA AND INFORMATION PROVIDED TO SIENA BY THE CLIENT. SIENA DOES NOT WARRANT THE ACCURACY OF THE INFORMATION PROVIDED TO SIENA BY THE CLIENT. SIENA SHALL NOT BE RESPONSIBLE FOR ANY CONSTRUCTION ACTIVITIES, SIENA IS NOT BEING DESIGNATED AS A DESIGN PROFESSIONAL FOR THE PURPOSES OF THE PROFESSIONAL REGULATION ACT. | |
|  | |
| Call before you dig. | |
| AT&T PROPRIETARY (Internal Use Only) | |
| Not for disclosure outside the AT&T company without the written agreement. | |
| 2021 AT&T Intellectual Property. All rights reserved. | |


| PREPARED FOR RECORD | |
| APPROVED FOR: (NAME) (TITLE) | DATE: (MM/DD/YYYY) |
| TC SYSTEMS, INC An Affiliate of AT&T | |
|  | |
| DRAWN BY: J. CONNOR | |
| CHECKED BY: D. EICHENBAUM | |
| APPROVED BY: D. EICHENBAUM | |
| PROJECT NUMBER: | |
| PROJECT NAME: | |
| OWNERSHIP: | |
| LINE CODE: | |
| SCALE: | |
| PEARL STREET AT GLEN STREET SOMERVILLE, MA | |
| LIST OF DRAWINGS | |
| PT001 | |

PLANIMETRIC SYMBOL LEGEND

| | | | |
|--------|---------------------------|--------|--------------------------------|
| UP -○- | UTILITY POLE | ○ | DECIDUOUS TREE |
| HYD ○ | 2-NOZZLE FIRE HYDRANT | ⊗ | STREET LIGHT |
| ⊗ | WATER GATE | □ | IRRIGATION HANDHOLE |
| ○ | SEWER MANHOLE | □ | ELECTRIC HANDHOLE |
| ○ | DRAIN MANHOLE | □ | MASS HIGHWAY HANDHOLE |
| □ | CATCH BASIN | □ | STREET LIGHT HANDHOLE |
| ○ | TELEPHONE MANHOLE | PM ● | PARKING METER |
| ○ | VERIZON MANHOLE | FA ○ | FIRE ALARM |
| ⊗ | STONE BOUND W/ DRILL HOLE | EOUT ⊕ | ELECTRIC OUTLET |
| ⊥ | SIGN | SWTB □ | STORMWATER TREATMENT BASIN |
| | | TSOC ⊗ | TRAFFIC SIGNAL CONTROL CABINET |

LINETYPE LEGEND

| | |
|--------|-------------------------|
| — | OVERHEAD WIRES |
| — E — | BURIED ELECTRIC LINE |
| — T — | BURIED TELEPHONE LINE |
| — TV — | BURIED CABLE TV LINE |
| — SM — | SANITARY SEWER LINE |
| — SD — | STORM DRAIN LINE |
| — W — | WATER LINE |
| — G — | GAS LINE |
| — P — | PROPERTY LINE |
| — R — | RIGHT-OF-WAY LINE |
| — B — | PROPOSED BURIED CONDUIT |

REFERENCES & NOTES

- ELECTRIC UTILITY INFORMATION PER RECORD PLANS PROVIDED BY EVERSOURCE.
- TELECOM UTILITY INFORMATION PER RECORD PLANS PROVIDED BY VERIZON, AT&T, COMCAST & LIGHTTOWER.
- GAS UTILITY INFORMATION PER RECORD PLANS PROVIDED BY EVERSOURCE.
- WATER, SEWER & DRAIN UTILITY INFORMATION PER RECORD PLANS PROVIDED BY CITY OF SOMERVILLE & MWRA.

**PRELIMINARY
NOT FOR CONSTRUCTION**

NOTES:
1. THESE PLANS ARE THE PROPERTY OF SIENA ENGINEERING GROUP, INC. AND ARE TO BE USED ONLY FOR THE PROJECT AND LOCATION SPECIFICALLY IDENTIFIED HEREON. ANY REUSE OR MODIFICATION OF THESE PLANS WITHOUT THE WRITTEN CONSENT OF SIENA ENGINEERING GROUP, INC. IS STRICTLY PROHIBITED. THE USER ASSUMES ALL LIABILITY FOR ANY ERRORS OR OMISSIONS IN THESE PLANS. SIENA ENGINEERING GROUP, INC. SHALL NOT BE RESPONSIBLE FOR ANY DAMAGES, INCLUDING CONSEQUENTIAL DAMAGES, ARISING OUT OF OR RESULTING FROM THE USE OF THESE PLANS.



Call before you dig.

AT&T PROPRIETARY
(Internal Use Only)

Not for disclosure outside the AT&T companies, except under written agreement.

© 2021 AT&T Intellectual Property. All Rights Reserved.



PREPARED FOR RECORD

APPROVED FOR: **TC SYSTEMS, INC**
OWNER: **AT&T**

DESIGNED BY: **SIENA**
DRAWN BY: **SIENA**
CHECKED BY: **SIENA**
APPROVED BY: **SIENA**

SIENA
SIENA ENGINEERING GROUP, INC.
1100 WASHINGTON STREET, SUITE 200
SOMERVILLE, MA 01906

PROPRIETARY
USE SUBJECT TO COMPANY INSTRUCTIONS

PROJECT NUMBER:
OWNER:
PROJECT NAME:
CABLE CLL:


SCALE:

PEARL STREET
AT GLEN STREET
SOMERVILLE, MA

LEGEND & REFERENCES

PT002

SOMERVILLE MIDDLESEX COUNTY MASSACHUSETTS

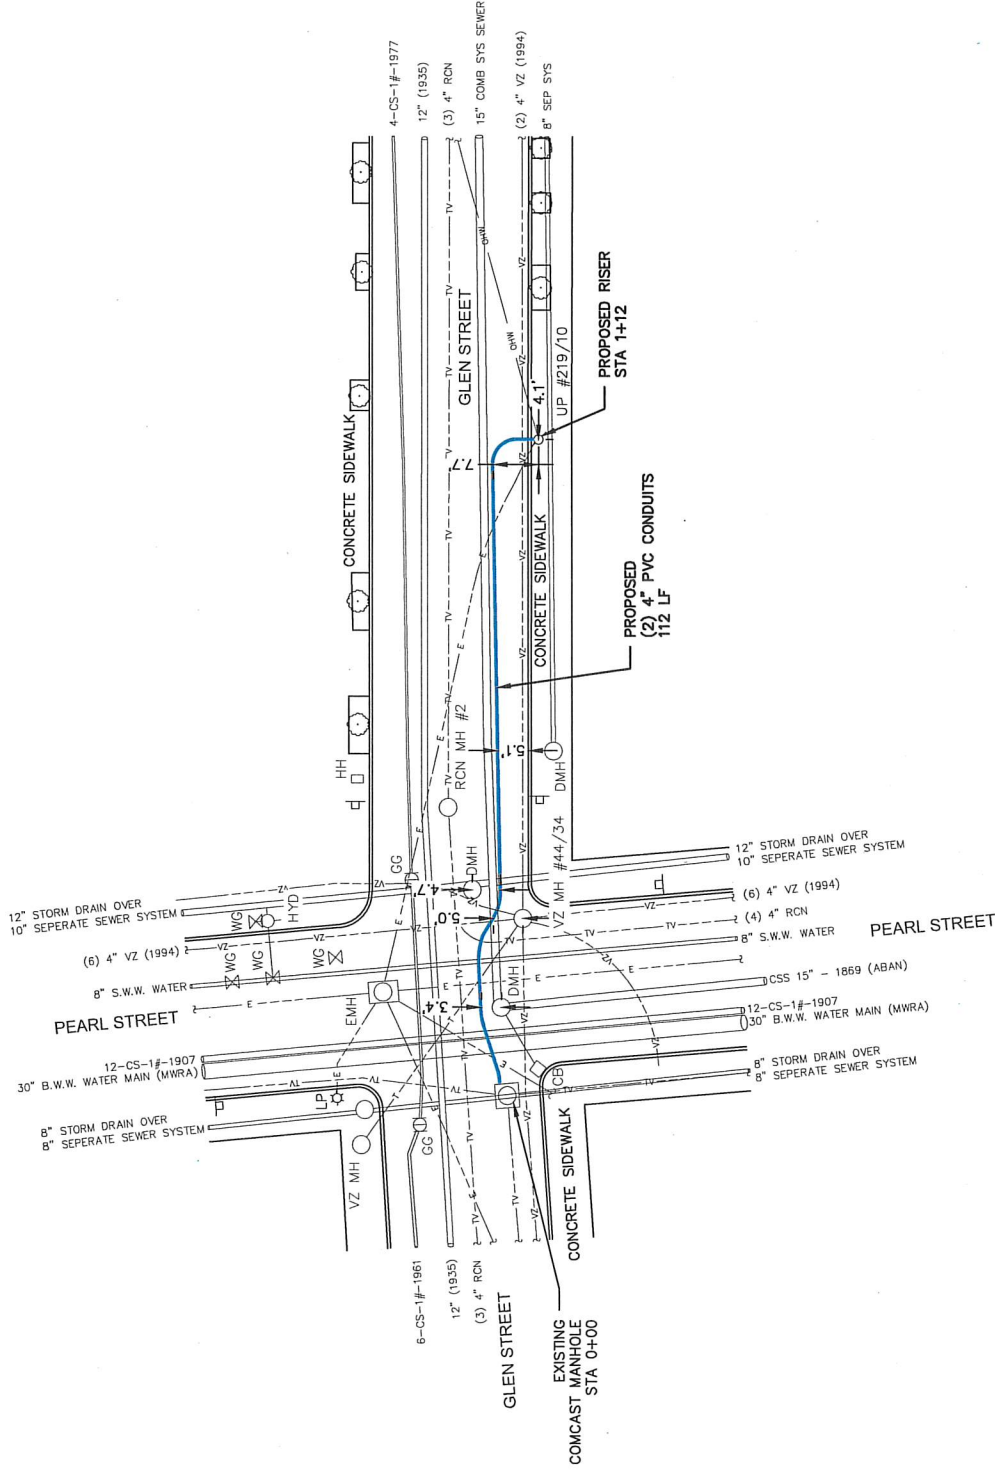

ISSUE DATE:
15-MARCH-2021 PERMIT DRAWE

DATE:
2/23/21

PRELIMINARY NOT FOR CONSTRUCTION

NOTE:
1. SUBSURFACE DATA, UTILITIES, AS SHOWN WERE OBTAINED FROM THE RECORD DRAWINGS AND FIELD SURVEY. THE LOCATION AND DEPTH OF ALL UTILITIES AND STRUCTURES ARE APPROXIMATE ONLY. ACTUAL LOCATION AND DEPTH OF UTILITIES AND STRUCTURES SHALL BE DETERMINED BY FIELD SURVEY PRIOR TO ANY CONSTRUCTION ACTIVITIES. BEHA ASSUMES NO LIABILITY FOR DAMAGE INCURRED AS A RESULT OF UNEXPECTED UTILITIES OR STRUCTURES.



Call before you dig.

AT&T PROPRIETARY (Internal Use Only)

Not for disclosure outside the AT&T company, except as written agreement.

2021 AT&T Intellectual Property. All rights reserved.


APPROVED FOR: DATE
OUTSIDE PLANT: ENGINEER

TC SYSTEMS, INC
An Affiliate of **AT&T**

SIENA
A Division of TC Systems, Inc.
DRAWN BY: J. CONNOR
CHECKED BY: D. BUCHALKA
DESIGNED BY: J. CONNOR
PROPRIETARY
INFORMATION
PROJECT NUMBER

OWNERSHIP:
LINE CODE:
CABLE GLLI:
SCALE: 1" = 20'

PEARL STREET
AT GLEN STREET
SOMERVILLE, MA

PROPOSED CONDUIT
PLACEMENT PLAN

DN001

PRELIMINARY
NOT FOR CONSTRUCTION

NOTE:
 1. SUBSURFACE UTILITY UTILITIES AS SHOWN HEREON, RECORD INFORMATION FROM THE REFERENCED SURVEY SHALL BE USED TO VERIFY THE REFERENCED LOCATIONS ARE ACCURATE. ONLY ACTUAL FIELD DATA SHALL BE USED TO VERIFY THE LOCATION OF ANY CONSTRUCTION ACTIVITY. THE DESIGNER SHALL BE RESPONSIBLE FOR THE RESPONSIBILITY OF DAMAGES INCURRED AS A RESULT OF CONSTRUCTION ACTIVITY.
 2. UTILITIES SHOWN ON THIS DRAWING ARE NOT TO BE CONSIDERED AS A BASIS FOR ANY DESIGN OR CONSTRUCTION.



Call before you dig.

AT&T PROPRIETARY
 (Internal Use Only)

Not for disclosure outside the AT&T companies, except under written agreement.

2021 AT&T Intellectual Property. All Rights Reserved.


PREPARED FOR RECORD
 APPROVED FOR: [Signature]
 OUTSIDE PLANT ENGINEER
 DATE: [Date]

TC SYSTEMS, INC
 An Affiliate of **AT&T**

SIENA
 A Division of TC SYSTEMS, INC.

DRAWN BY: J. GONNOR
 CHECKED BY: D. PUGHAN
 APPROVED BY: B. DORWASTI, PE

PROPRIETARY
 CONFIDENTIAL INFORMATION

PROJECT NUMBER: [Blank]
 OWNERSHIP: [Blank]
 LINE CODE: [Blank]
 CABLE GLL: [Blank]



SCALE: AS NOTED

PEARL STREET
 AT GLEN STREET
 SOMERVILLE, MA


TYPICAL TRENCH AND SURFACE RESTORATION DETAILS

DT001

RESTORATION REQUIREMENTS:
 SUBBASE & TRENCH BACKFILL SHALL CONFORM TO CITY OF SOMERVILLE SPECIFICATIONS FOR MATERIAL, PLACEMENT & COMPACTION.

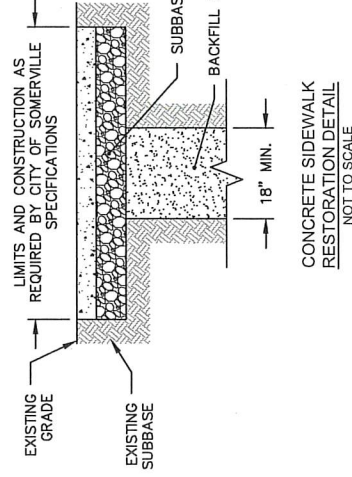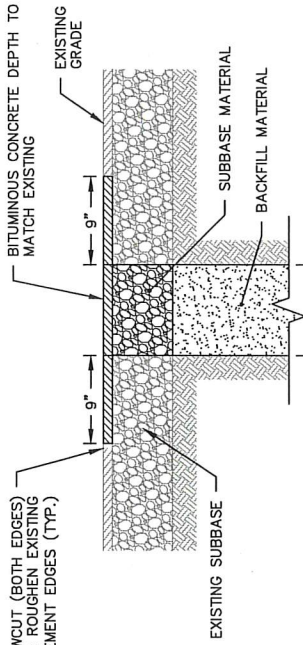

NOTE:
 DEPTH SHALL VARY BASED UPON ENCOUNTERS WITH EXISTING UTILITIES. CONTRACTOR SHALL MAINTAIN A MINIMUM OF 24" DEPTH OF COVER. IF 24" MINIMUM DEPTH OF COVER CANNOT BE ACHIEVED, CONSULT W/ ENGINEER.
 TRENCH WIDTH DIMENSIONS SHOWN FOR CLARITY, ACTUAL WIDTH WILL DEPEND ON FIELD CONDITIONS.

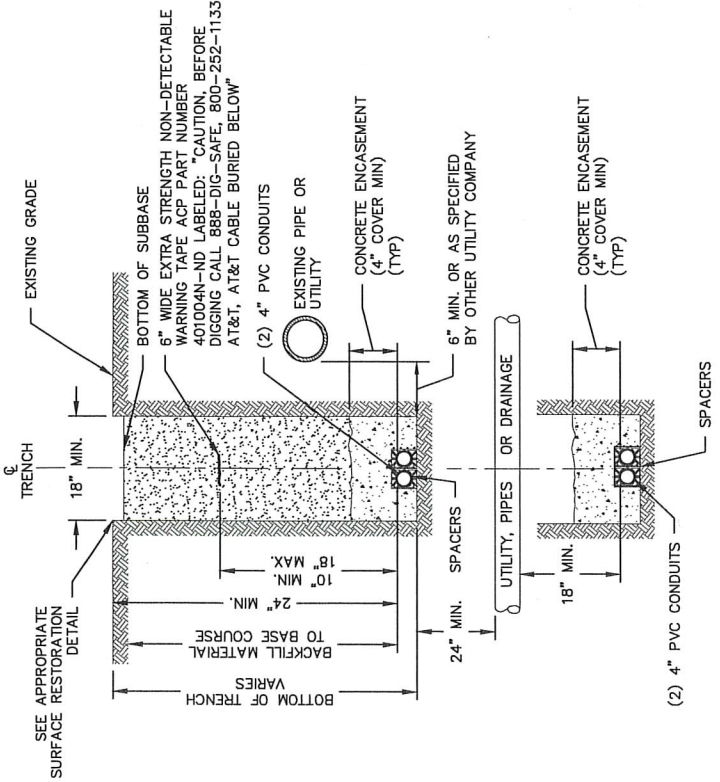

ISSUE DATE: 14 MARCH 2021 PERMIT ISSUE
 INITIALS: JCC

PRELIMINARY
 NOT FOR CONSTRUCTION

NOTE:
 1. SUBMITTAL QUALITY LEVEL AS SHOWN HEREON.
 2. RECORD INFORMATION FROM THE REFERENCED DRAWINGS IS TO BE USED TO VERIFY THE LOCATION AND DEPTH OF ALL UTILITIES. THE USER SHALL BE RESPONSIBLE FOR VERIFYING THE LOCATION AND DEPTH OF ALL UTILITIES. SIENA ENGINEERING GROUP, INC. SHALL NOT BE RESPONSIBLE FOR DAMAGES INCURRED AS A RESULT OF UTILITIES NOT IDENTIFIED OR MISCORRECTLY SHOWN.



Call before you dig.

AT&T PROPRIETARY
 (Internal Use Only)

Not for disclosure outside the AT&T competitive advantage or other written agreement.

2021 AT&T Intellectual Property. All Rights Reserved.



PREPARED FOR RECORD
 APPROVED FOR: [Signature] DATE: [Blank]
 OFFICE PLANT ENGINEER

TC SYSTEMS, INC
 An Affiliate of AT&T

SIENA
 ENGINEERING GROUP, INC.



PROPRIETARY
 SPECIFICATION
 PROJECT NUMBER

OWNERSHIP:
 LINE CODE:
 CABLE CLL:
 SCALE: AS NOTED

PEARL STREET
 AT GLEN STREET
 SOMERVILLE, MA

PROPOSED RISER DETAIL

DT002

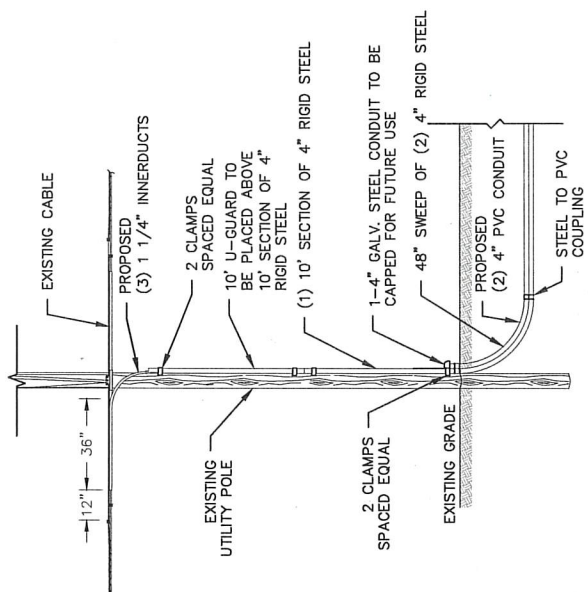

PROPOSED RISER DETAIL
 NOT TO SCALE

GLEN ST @ PEARL ST
SOMERVILLE, MA

| Map | Bloc | Lot | Stree | Stantee | Co grantee-s Name | Mailing Address | City | St Zip | Use |
|-----|------|-----|-------|----------|---|-----------------|------------|----------|------------------|
| Map | Cut | Lot | Numbe | Location | | Address | | | Code Use |
| 90 | F | 9 | 115 | PEARL ST | CITY OF SOMERVILLE. | 93 HIGHLAND AVE | SOMERVILLE | MA 02143 | 9340 MUNICIPAL |
| 91 | H | 24 | 97 | PEARL ST | COOMBS STEPHEN K & CHARLEEN | 97 PEARL ST | SOMERVILLE | MA 02145 | 1050 THREE FAM |
| 91 | H | 25 | 101 | PEARL ST | KEOURY PATRICK W & PEGGY LEGRA | 101 PEARL ST | SOMERVILLE | MA 02145 | 1010 SING FAMILY |
| 92 | D | 3 | 104 | PEARL ST | TSOURIANIS PETER & APHRODITE E S/O P & A TSOURIANIS | D 102 PEARL ST | SOMERVILLE | MA 02145 | 1040 TWO FAMILY |
| 92 | D | 4 | 102 | PEARL ST | TSOURIANIS PETER | 102 PEARL ST | SOMERVILLE | MA 02145 | 1110 APT 4-8 M |
| 104 | C | 6 | 98 | PEARL ST | DEMORAI PAULO & MORAI VALQUI | 98 PEARL ST | SOMERVILLE | MA 02145 | 1050 THREE FAM |
| 104 | C | 7 | 94 | PEARL ST | FREITAS JESSY & CLARINDA | 208 SANDWICH ST | PLYMOUTH | MA 02360 | 1050 THREE FAM |