



**PEDESTRIAN BRIDGE PLAN**  
 SCALE: 1" = 20'

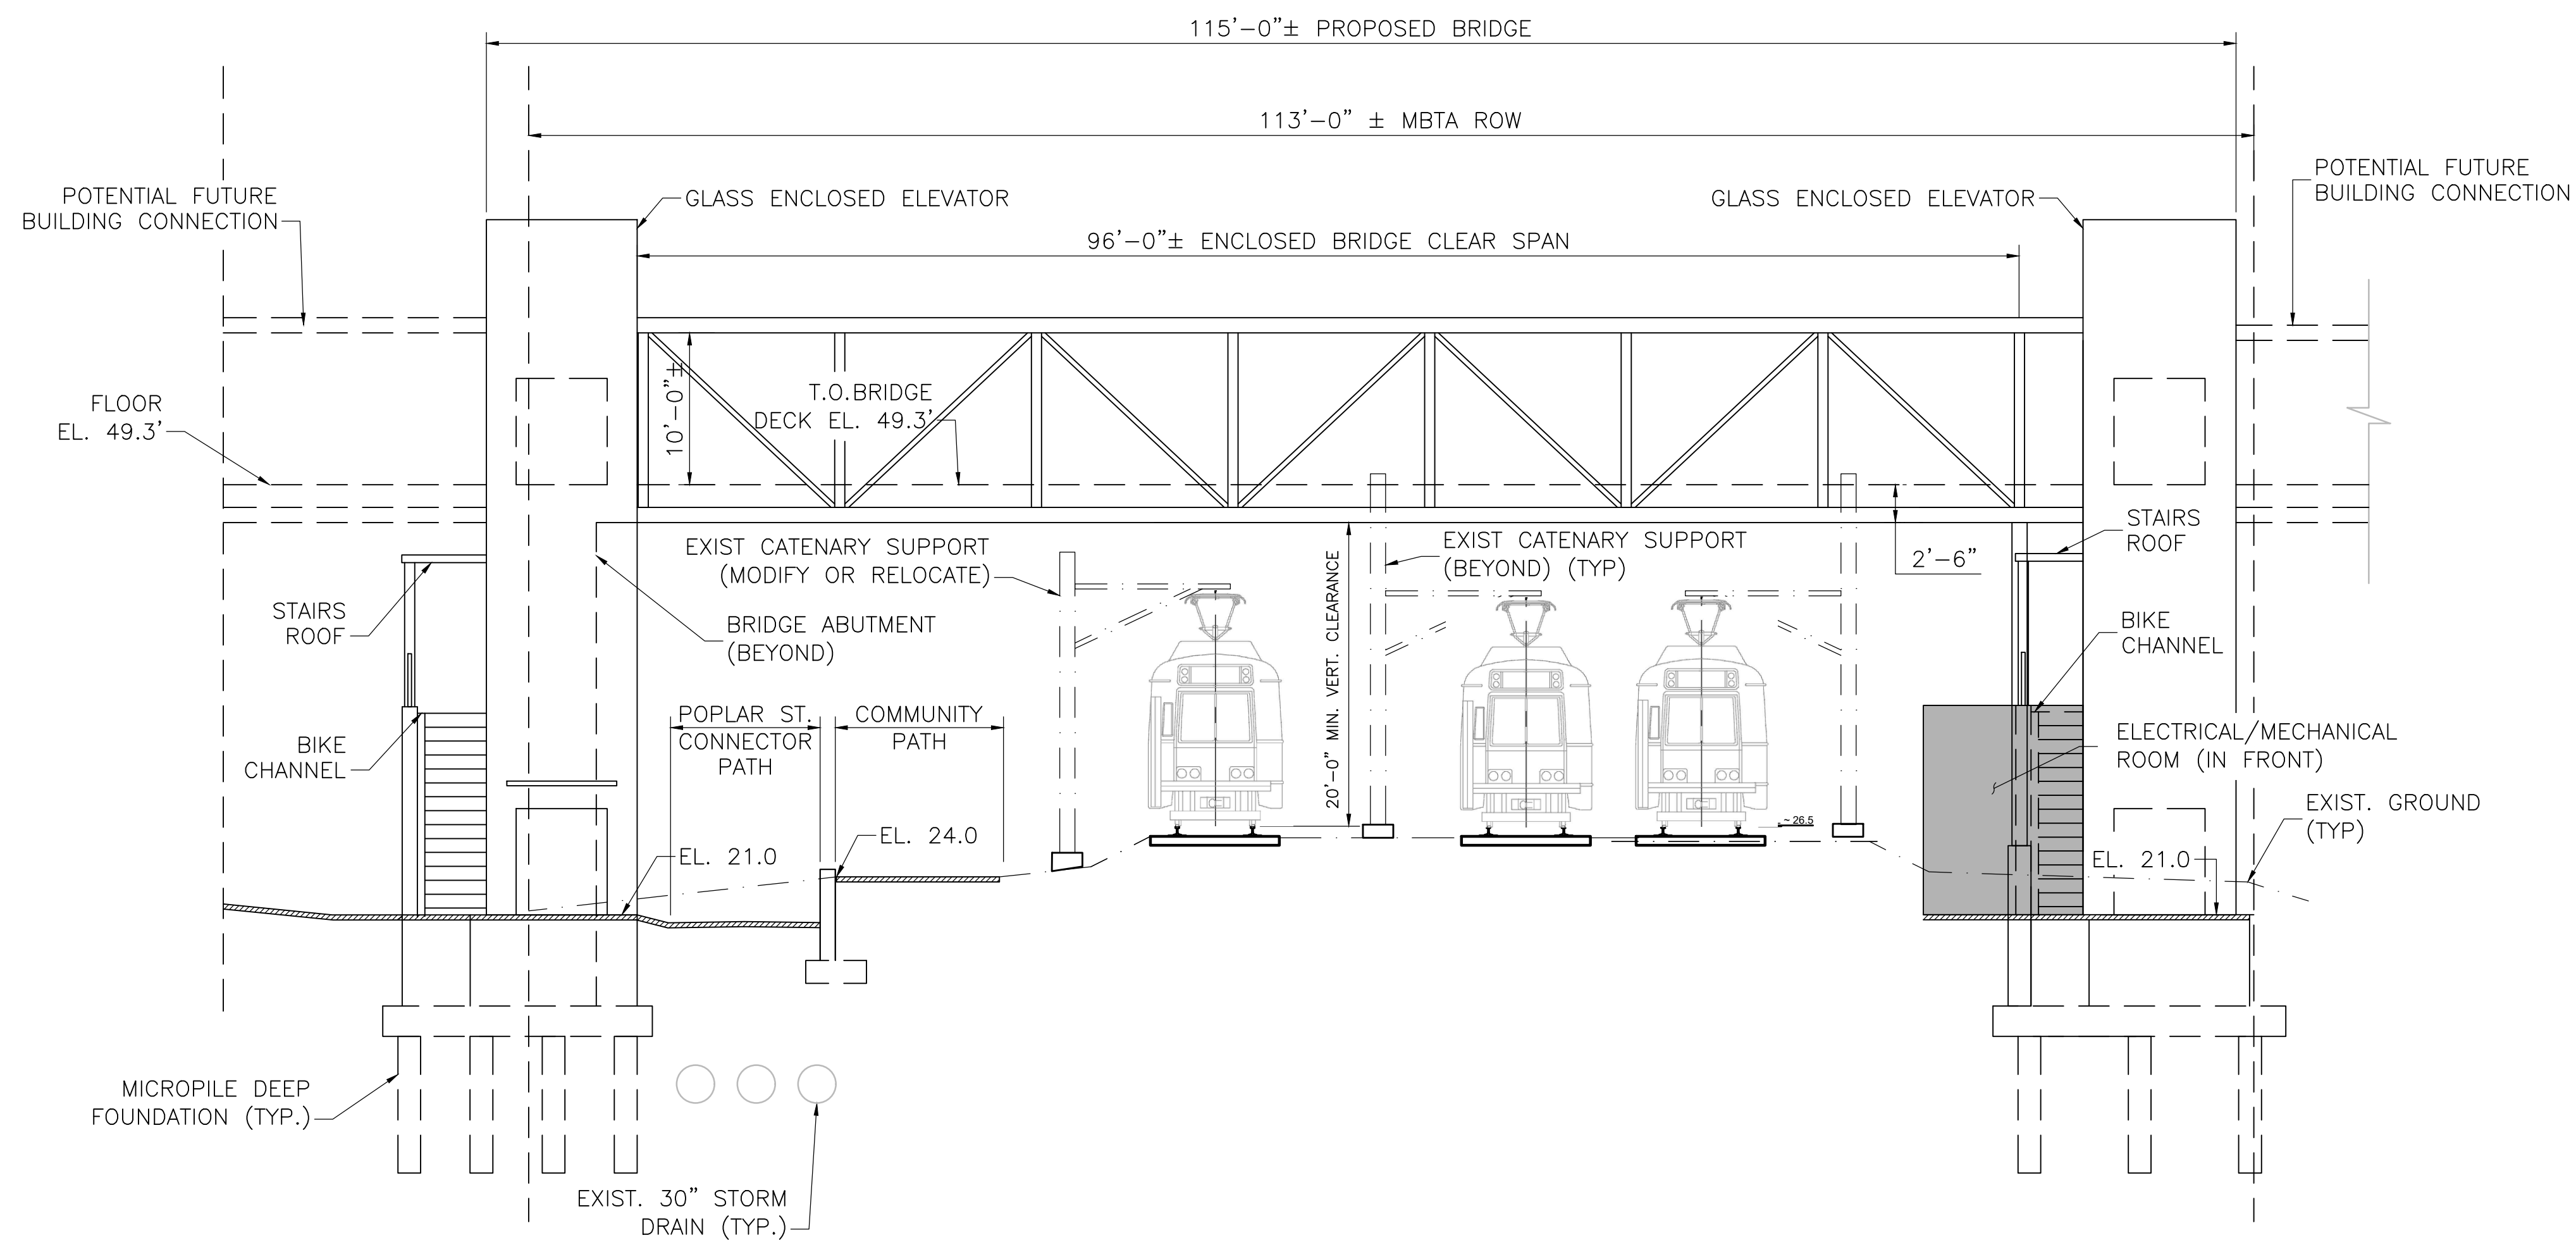

**PEDESTRIAN BRIDGE ELEVATION (LOOKING NORTH)**

SCALE: 1/8" = 1'-0"

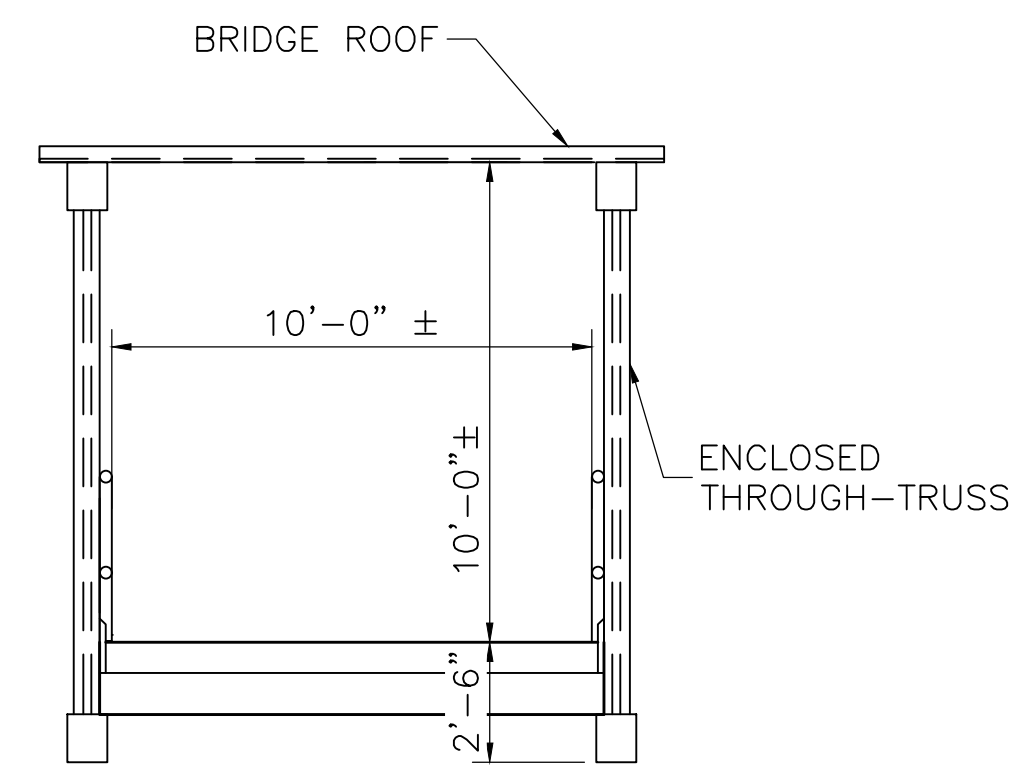

**PEDESTRIAN BRIDGE TYPICAL SECTION**

SCALE: 1/4" = 1'-0"

DRAFT CONCEPT  
 3/30/2023

SHEET 2 OF 2