



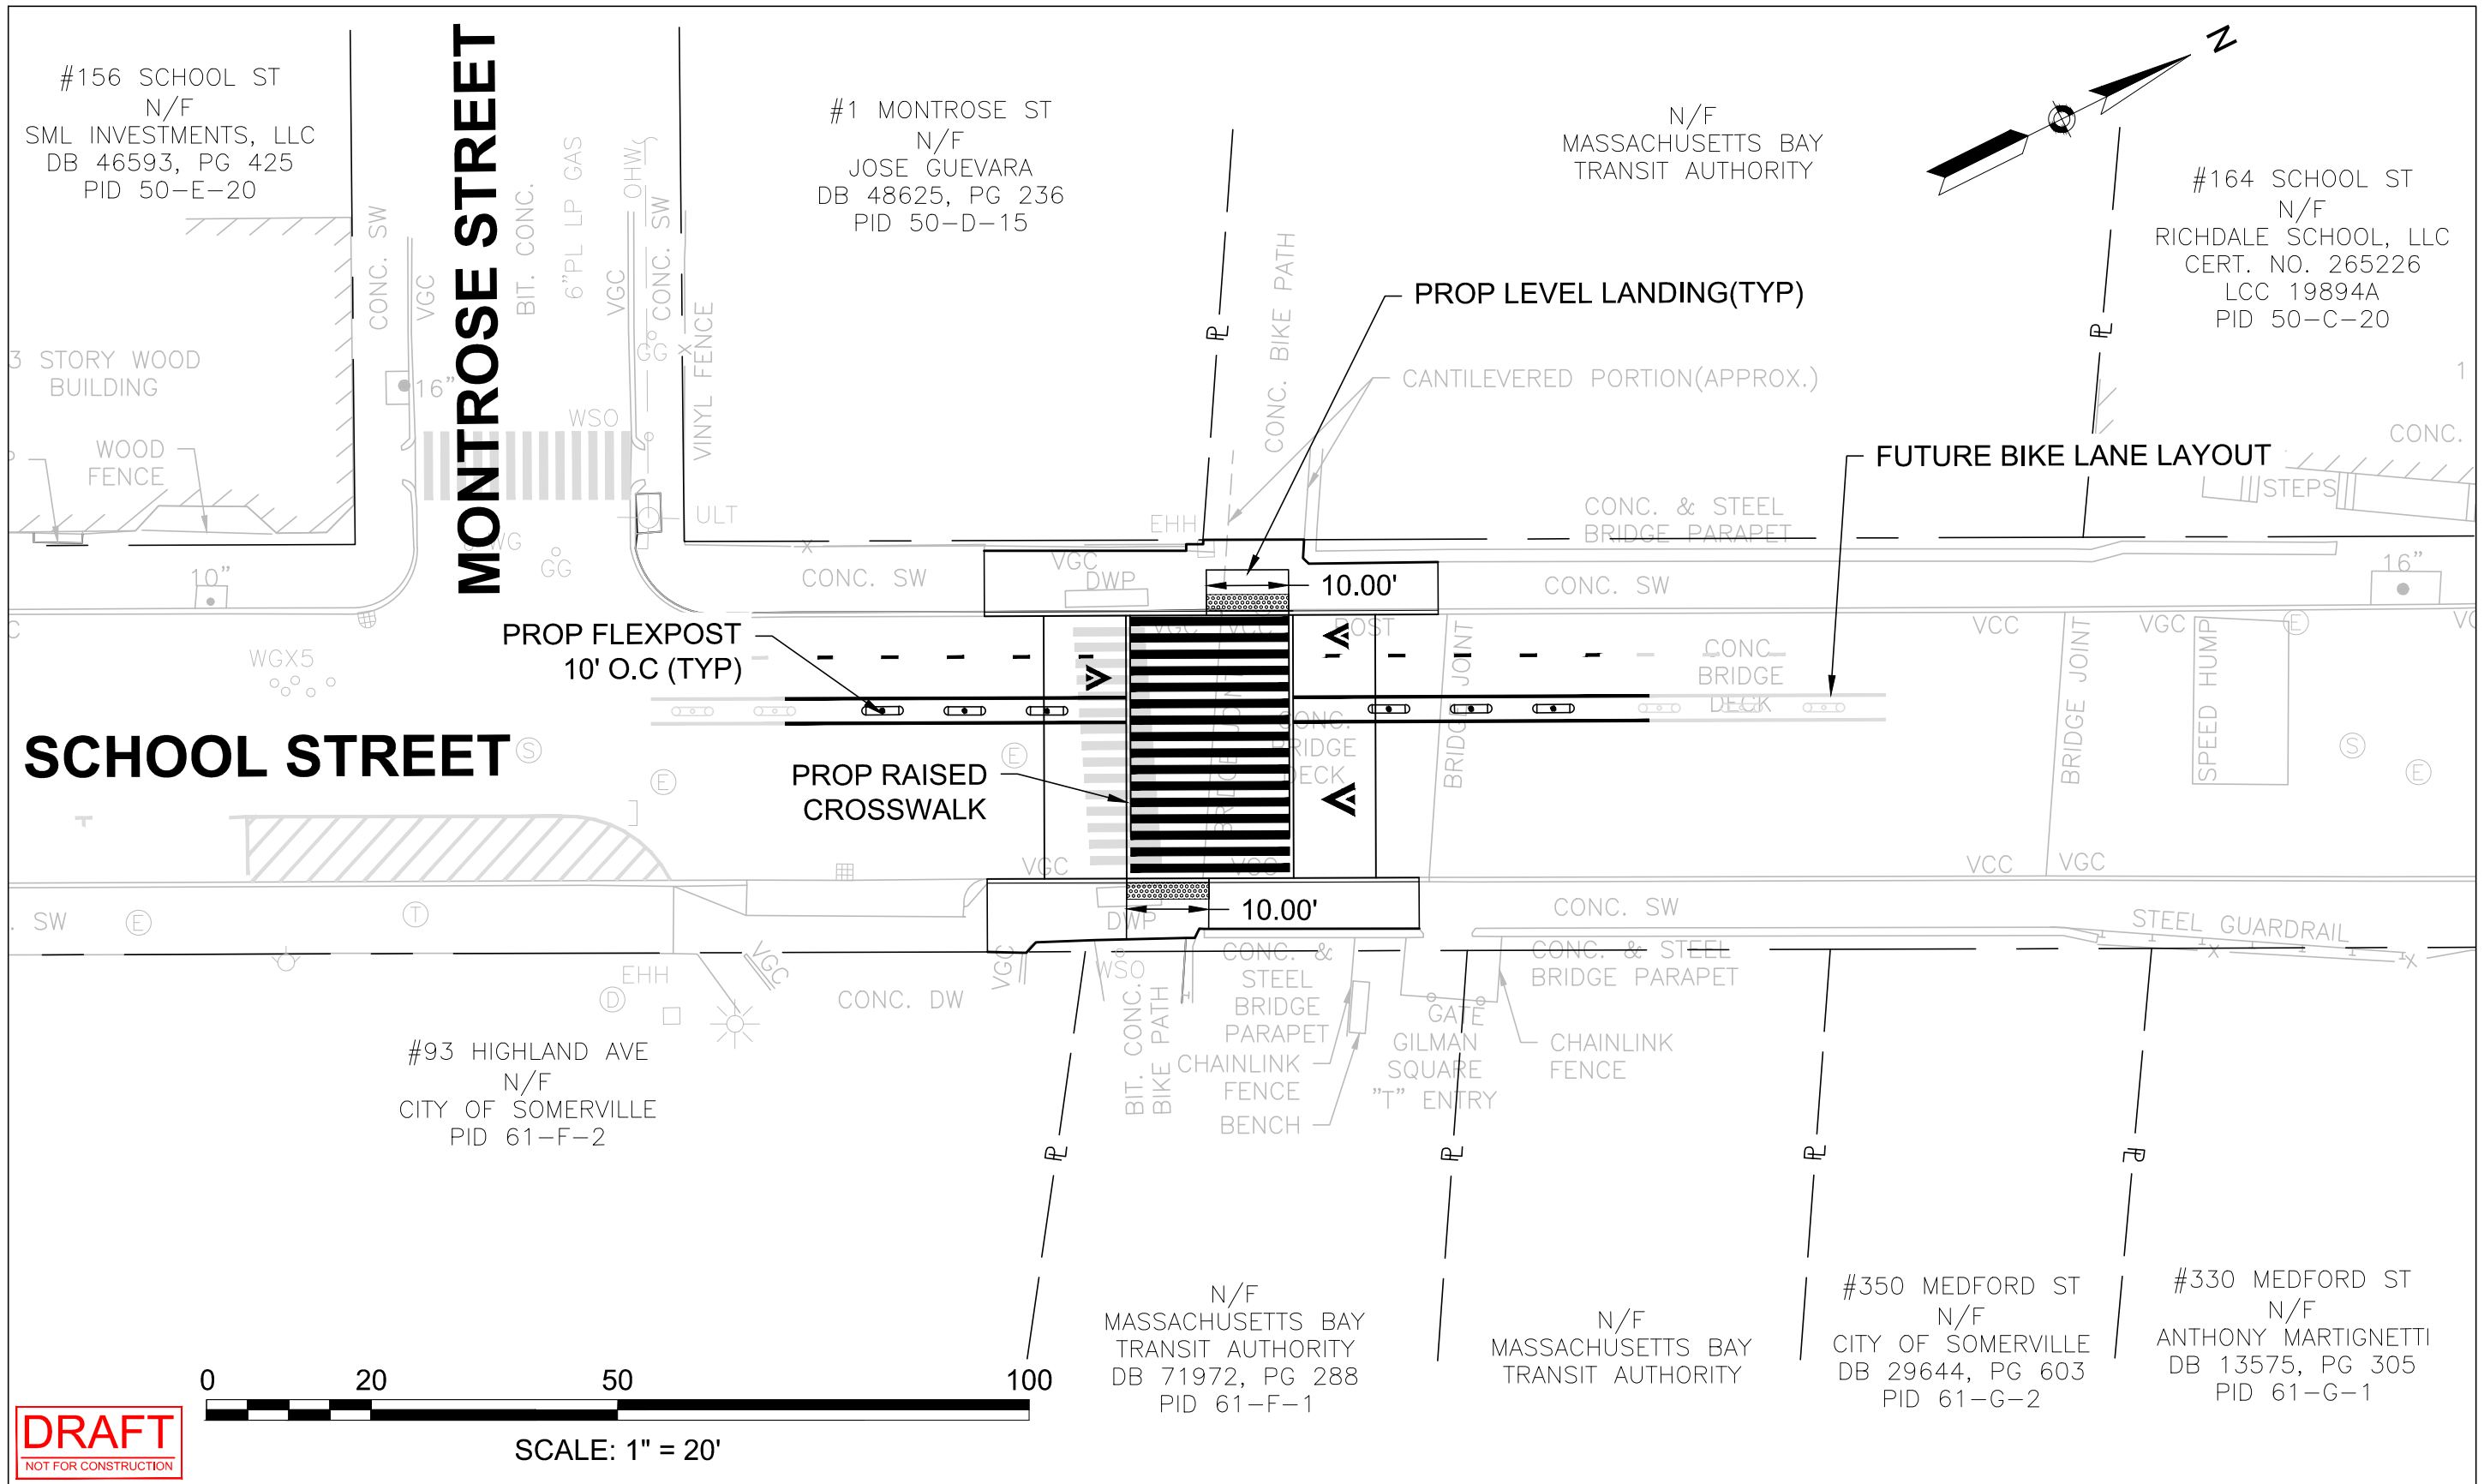

|                                                       |            |                                 |               |
|-------------------------------------------------------|------------|---------------------------------|---------------|
| SCHOOL STREET CROSSING - CONCEPT 1<br>RAISED CROSSING | 11/12/2025 | SCHOOL STREET<br>SOMERVILLE, MA | <b>Bowman</b> |
|-------------------------------------------------------|------------|---------------------------------|---------------|

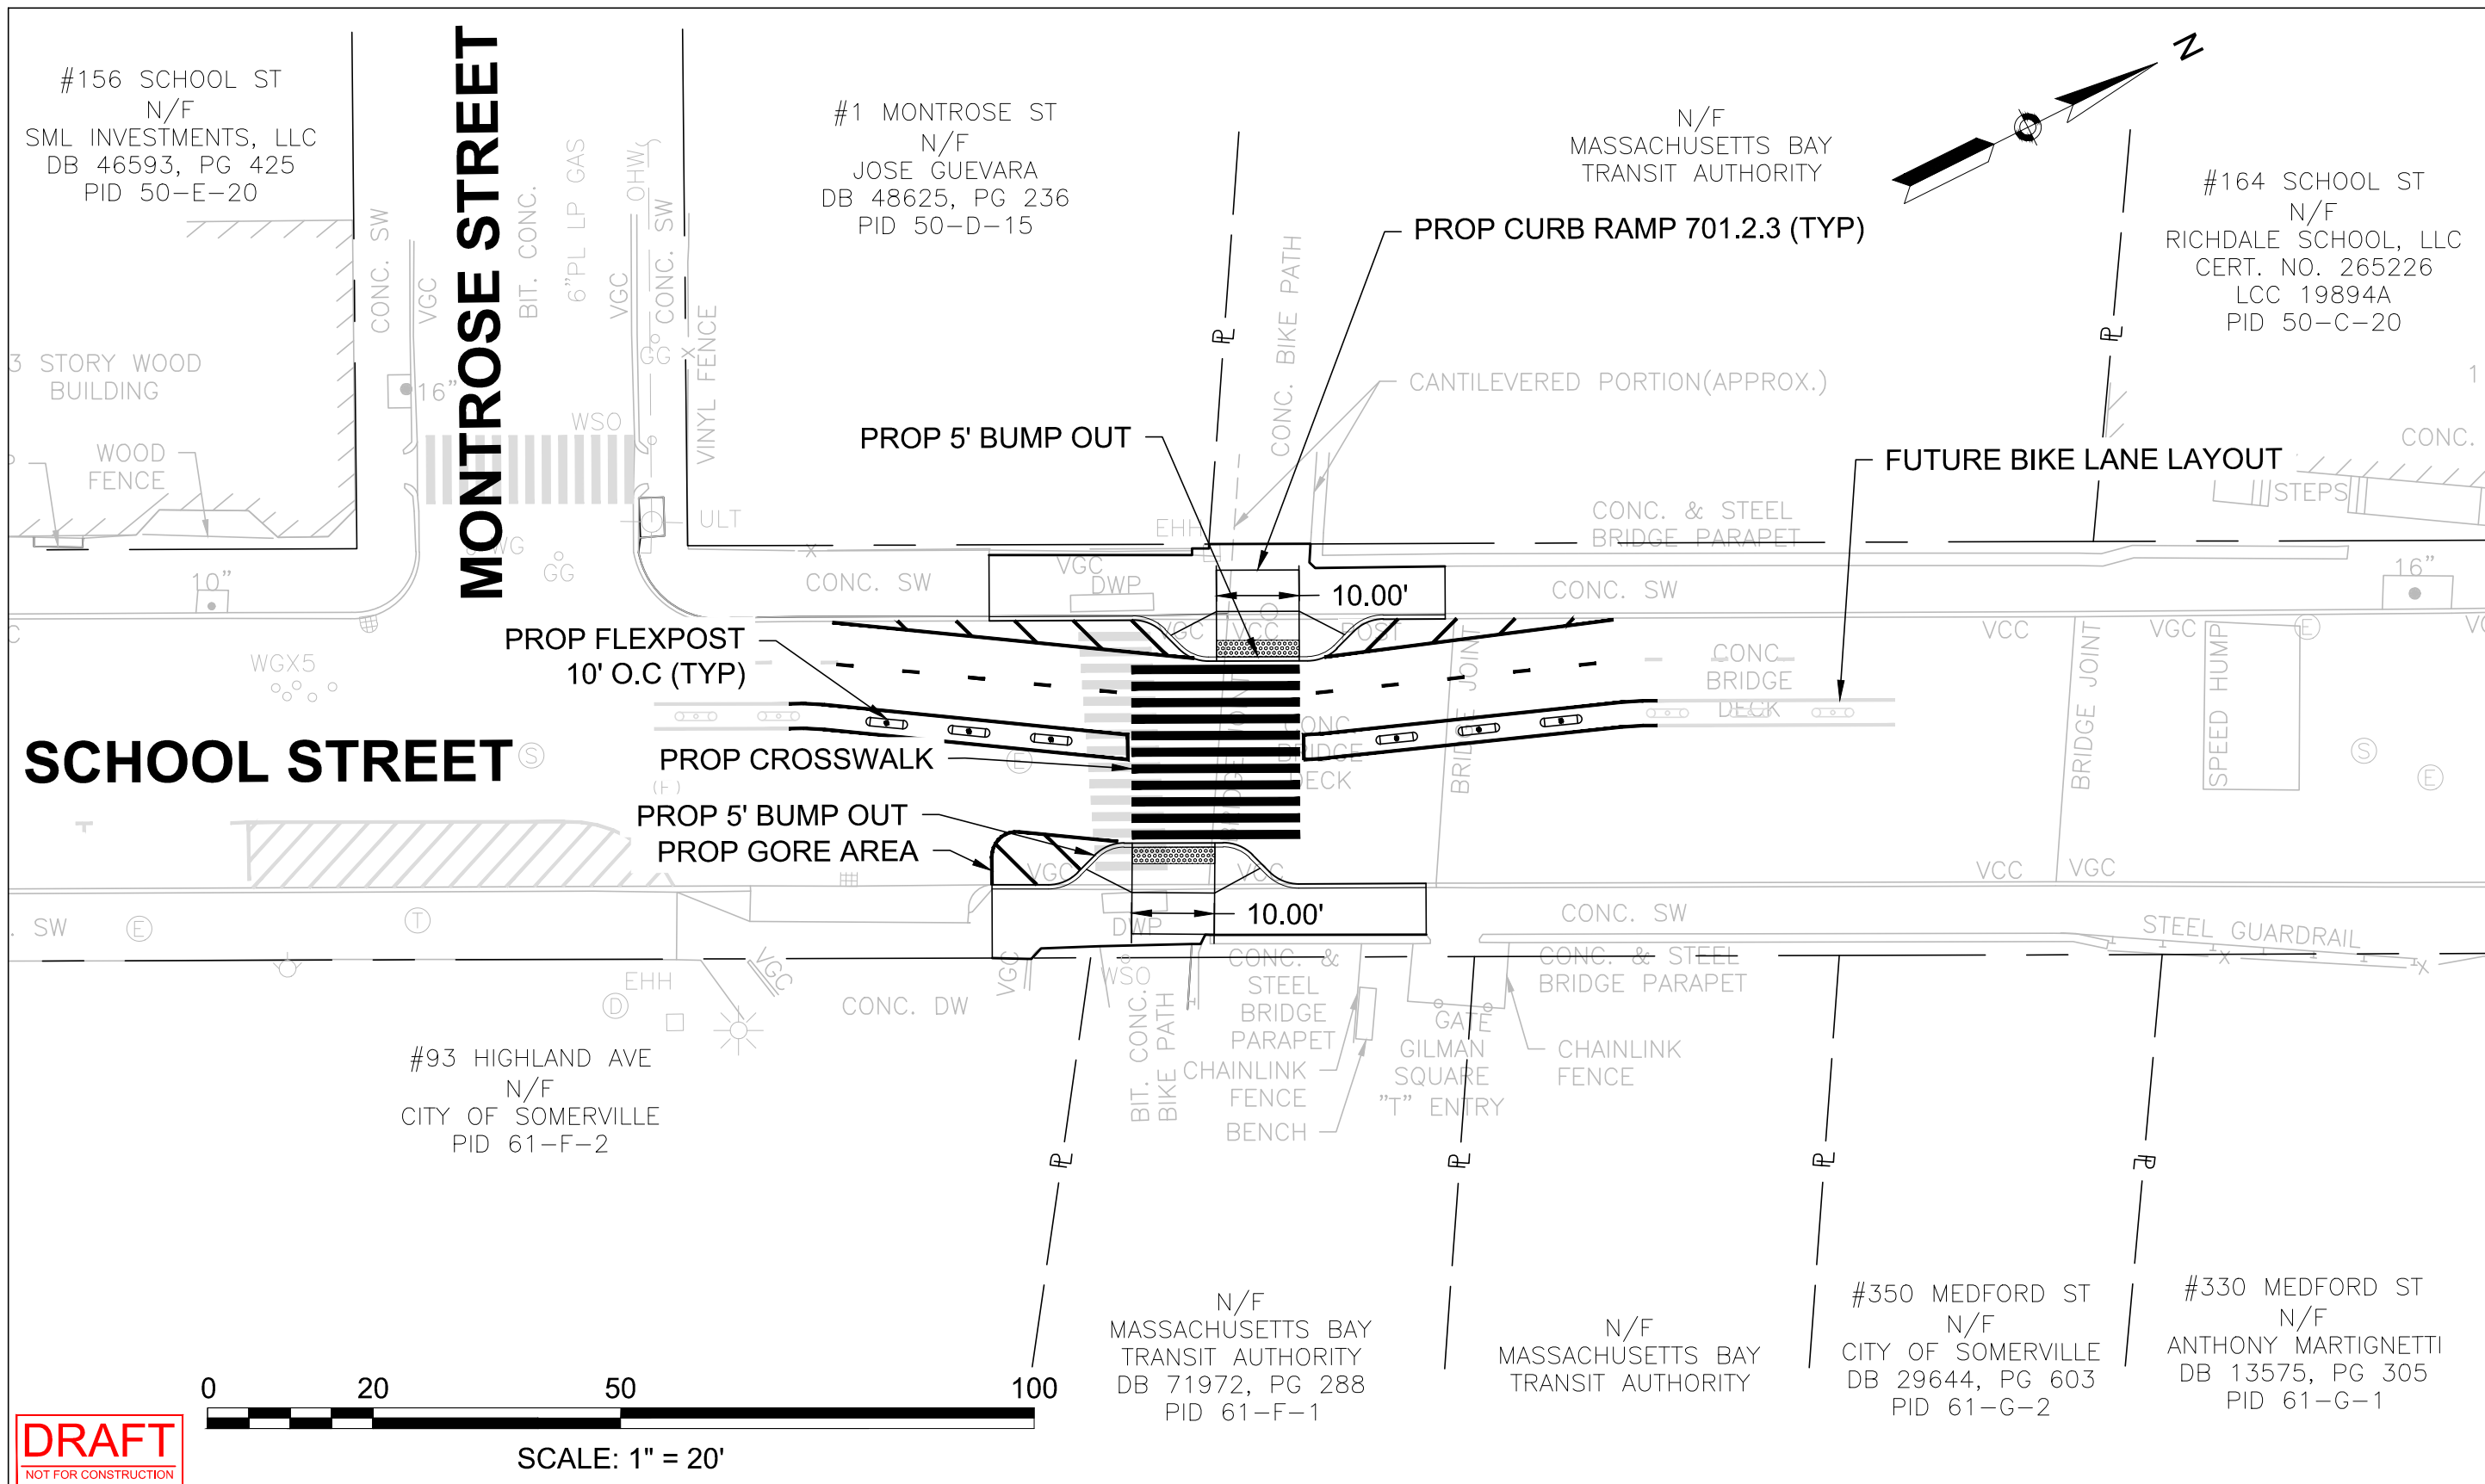


SCHOOL STREET CROSSING - CONCEPT 2  
DOUBLE CURB EXTENSIONS

11/12/2025

SCHOOL STREET  
SOMERVILLE, MA



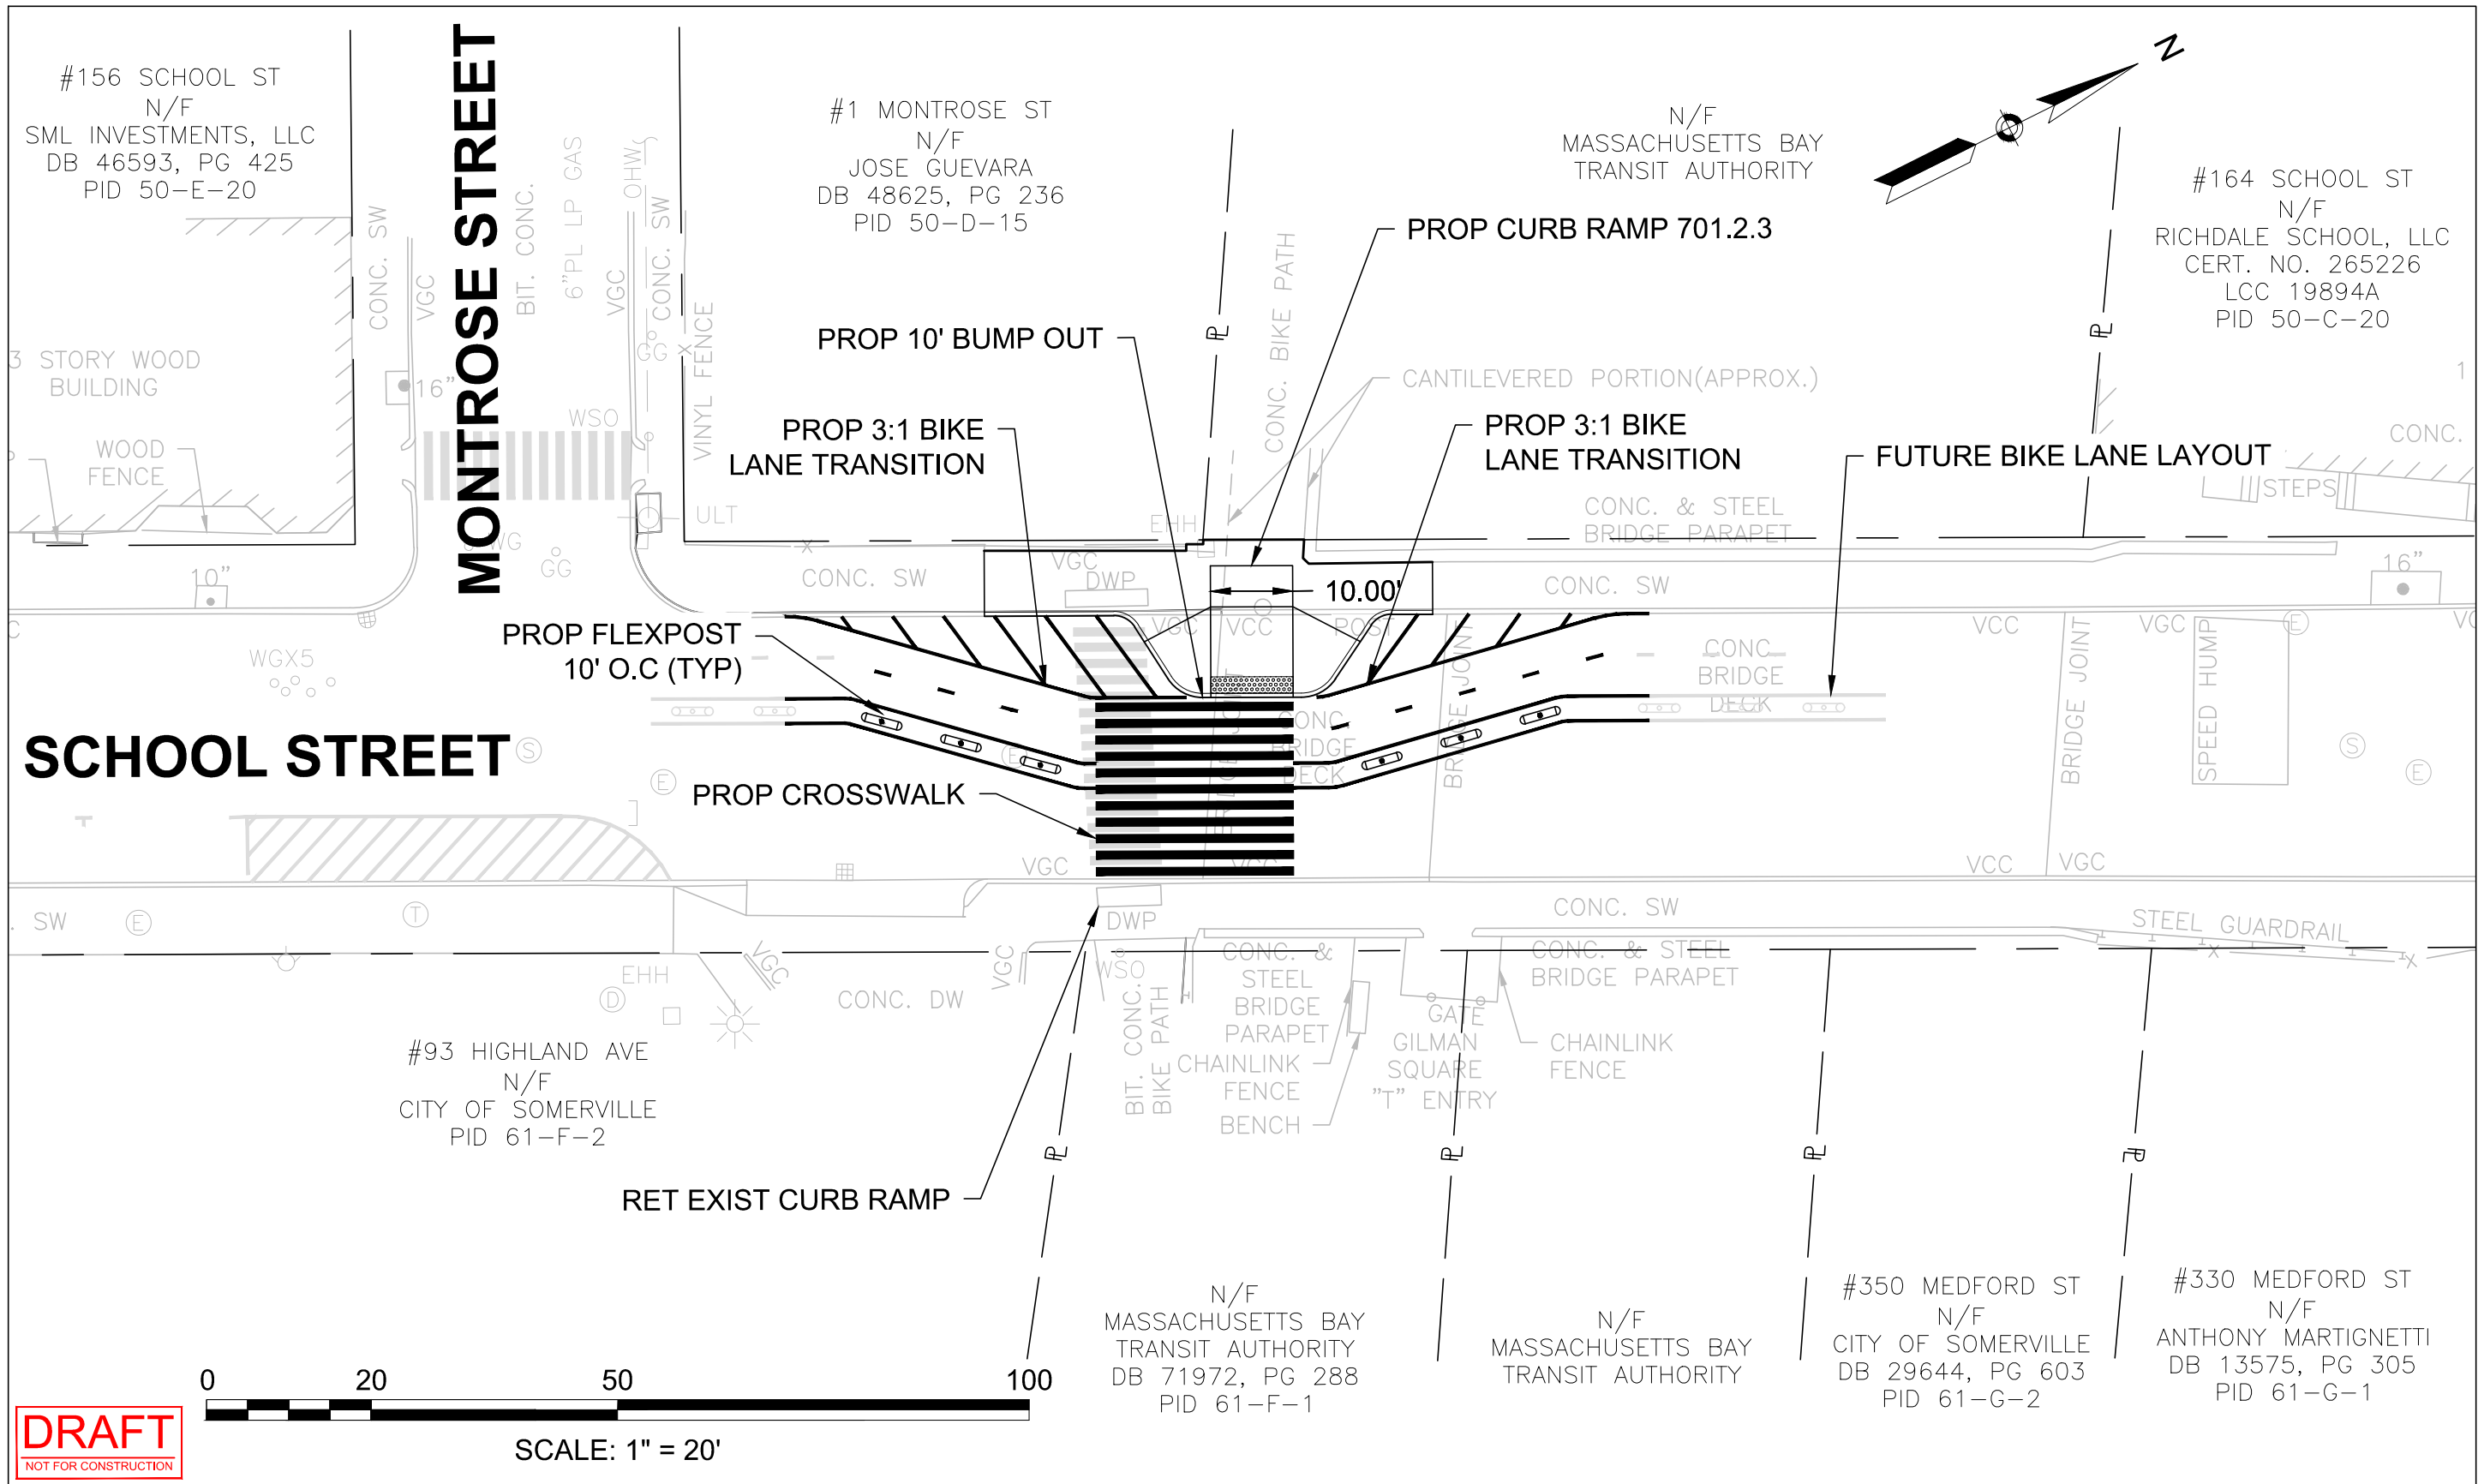


SCHOOL STREET CROSSING - CONCEPT 4  
CURB EXTENSION WESTERN SIDE ONLY

11/12/2025

SCHOOL STREET  
SOMERVILLE, MA

**Bowman**



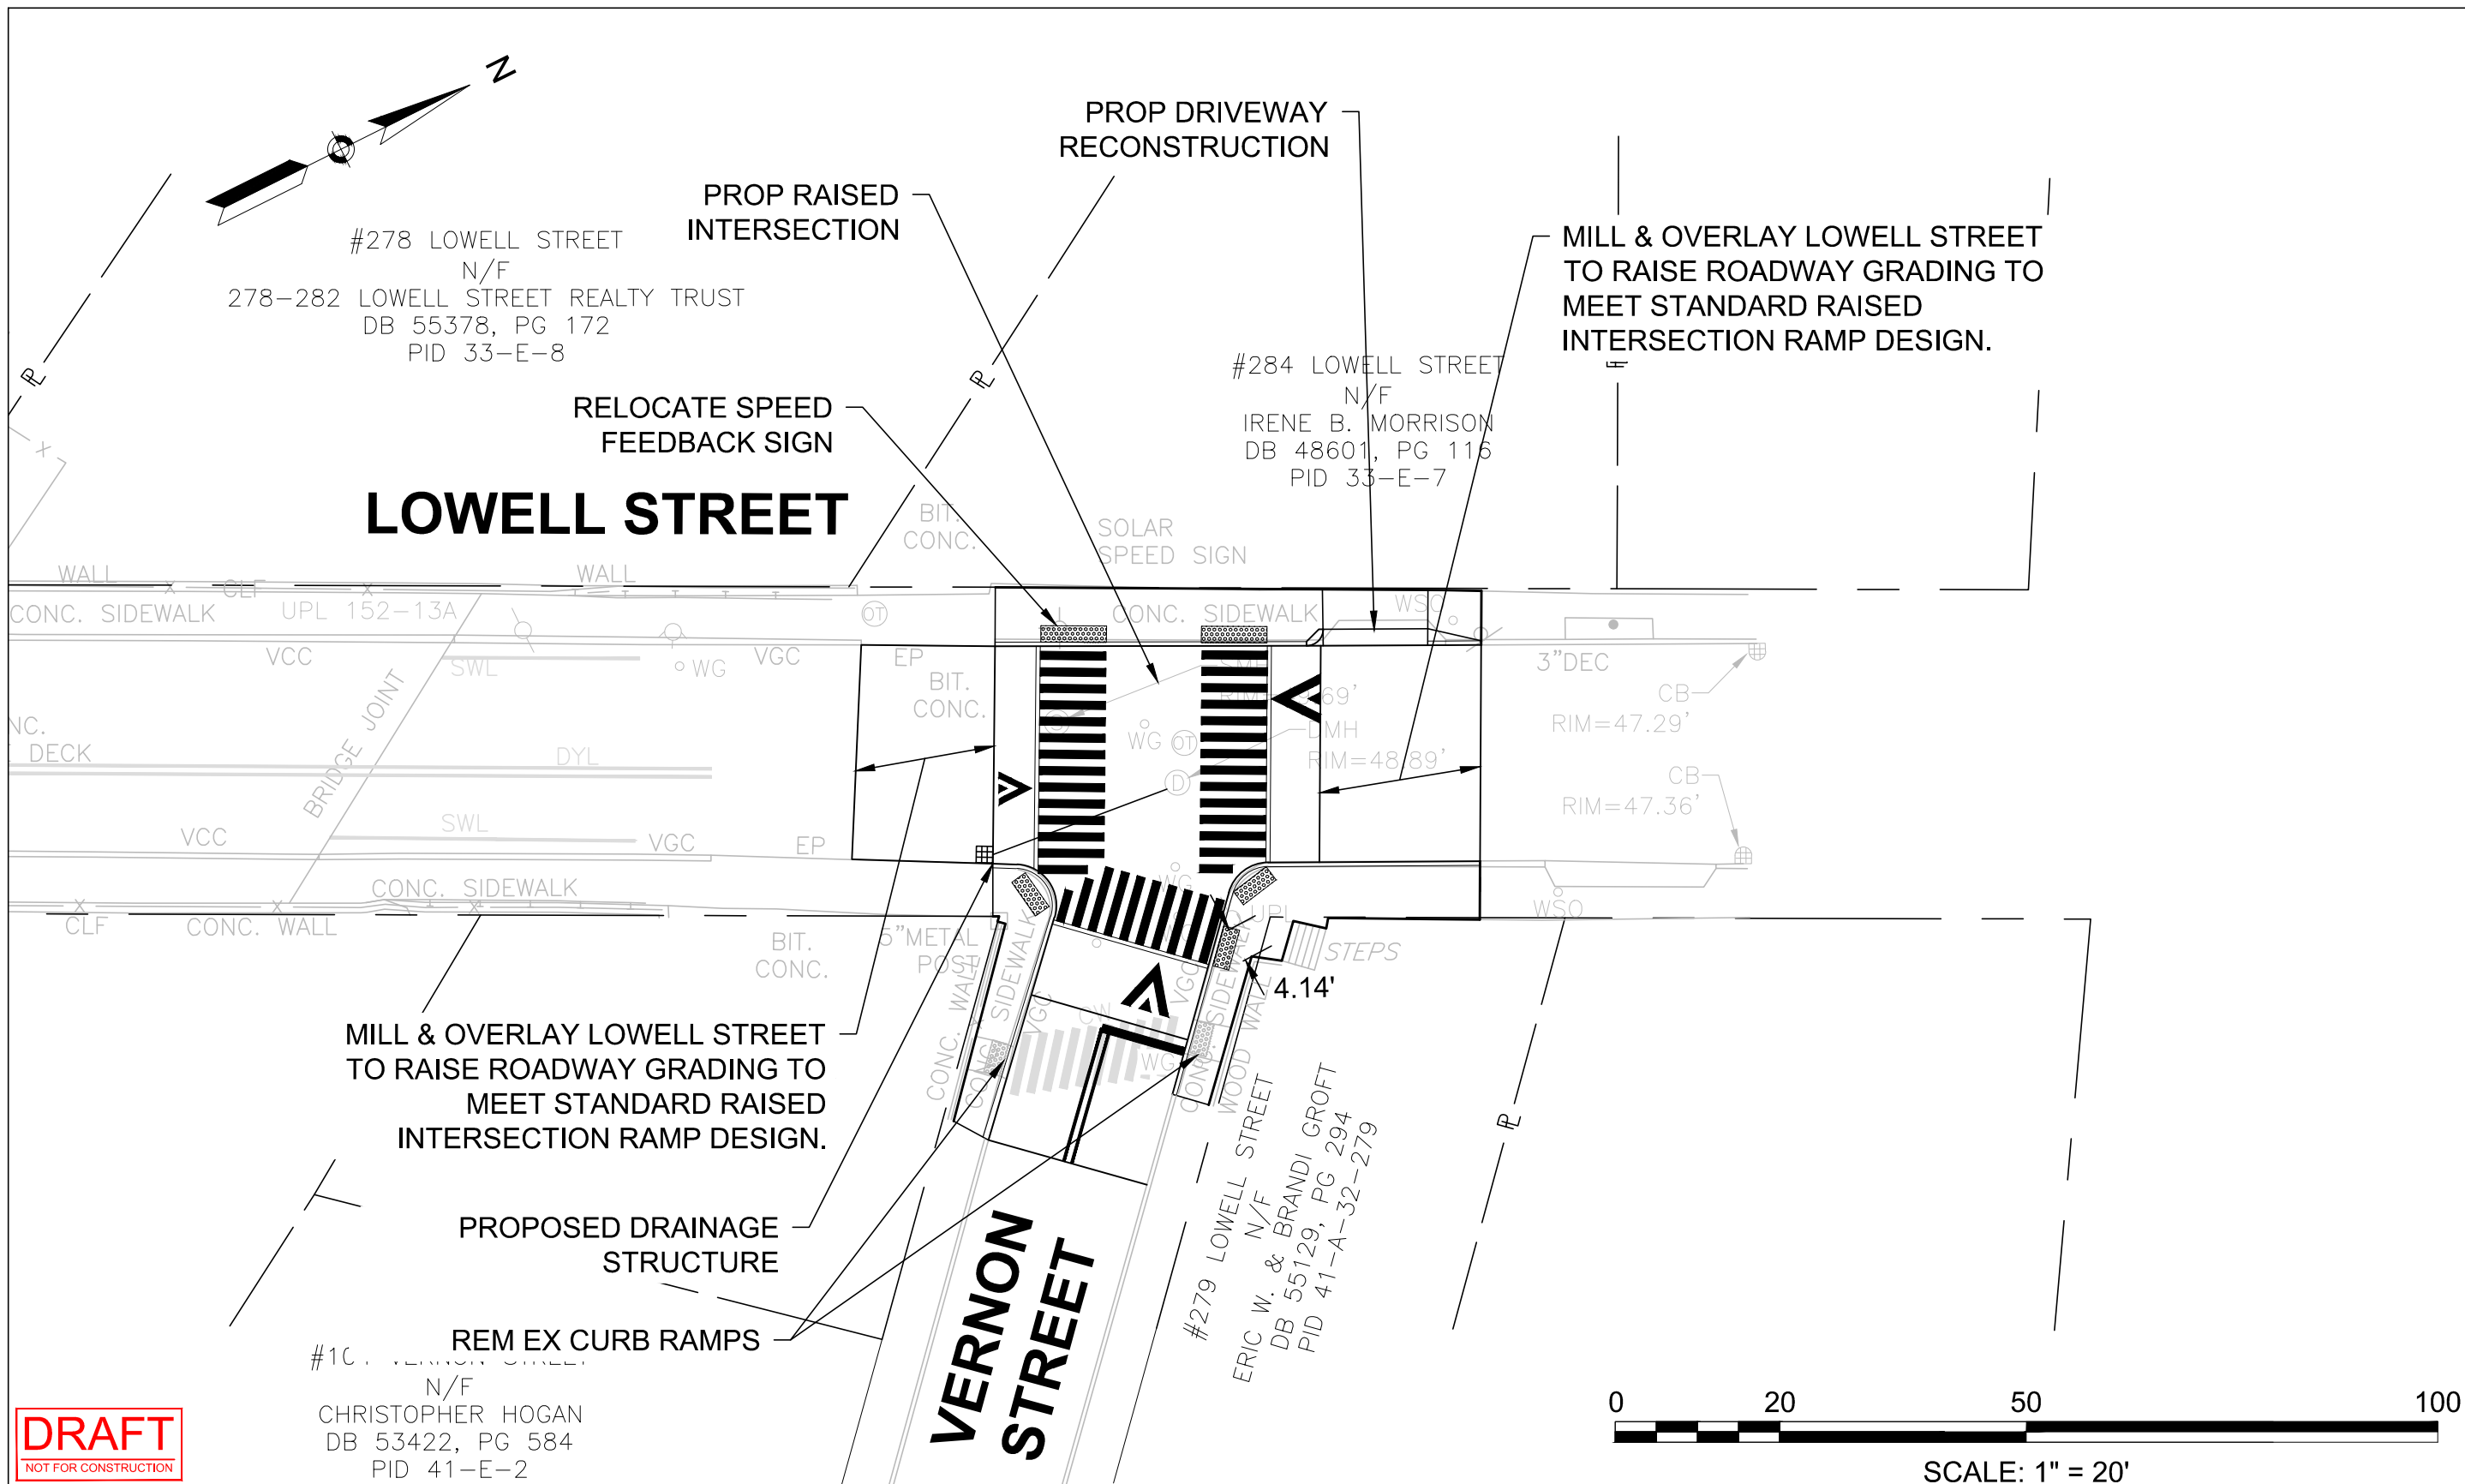

LOWELL STREET CROSSING - CONCEPT 3  
VERNON STREET CROSSING

11/12/2025

LOWELL STREET  
SOMERVILLE, MA

**Bowman**