



**CITY OF SOMERVILLE**  
Commonwealth of Massachusetts  
93 Highland Avenue  
Somerville, MA 02143  
(617) 625-6600

## **BUSINESS LICENSE APPLICATION - Grant of Location**

File #: 20-006333

License #: BL20-000070

Address: 33 EARLE ST

Licensee: Kelly-Ann Correia Eversource Energy

DBA Name: Eversource Energy d/b/a NStar Electric Company

Business Ownership Type: Corporation

Legal Name of Entity: Eversource Energy d/b/a NSTAR Electric Company

Owners/Officers: James Judge, , ,

### **License Information:**

**Grant of location issued to:** Eversource Energy d/b/a NSTAR Electric Company

**Describe the reason for the work, and the intended beneficiaries:** This work is necessary to supply power to Boynton Yards and Union Square. W.O. 2321292

**Insert here the same detailed description of the work as appears in the attached Grant of Location Order:** EARLE STREET - Southerly thence westerly from MH26730 approximately 69' to private property at 153 South Street, and northwesterly from MH26730 approximately 138' to private property at 33 Earle Street, for a total distance of approximately 207' of conduit

Approval Conditions:

**Approved By:**

**Karla Cuarezma, Approved**

**Malik Drayton, Approved**

**Mark Lawhorne, Approved**

**John J. Long, Approved**



CITY OF SOMERVILLE, MASSACHUSETTS  
CITY CLERK'S OFFICE  
JOSEPH A. CURTATONE  
MAYOR

JOHN J. LONG  
CITY CLERK

May 20, 2020  
**NOTICE OF PUBLIC HEARING**

You are hereby notified that the Somerville City Council will hold a Public Hearing on the following Petition. You are receiving this Notice because the Petitioner has reported that you own property that abuts the work that is being proposed. You and other members of the public are invited to attend and be heard at this Hearing.

Because of Governor Baker's and Mayor Curtatone's recent orders limiting the number of people that may gather in one place, **this meeting of the City Council will be conducted via remote participation, online in a webinar hosted on the GoToWebinar platform.**

You have two ways to be heard at this meeting:

1. To attend and be heard, enter the link exactly as it appears below into your internet browser any time before the meeting. You will then be asked to register for the meeting. After registering, you will receive an email with instructions to join the webinar when it starts.
2. If you are unable to attend but wish to be heard, you may send written comments by US mail to the City Clerk at the address below, or by email to [cityclerk@somervillema.gov](mailto:cityclerk@somervillema.gov). Your comments must arrive no later than 12 Noon on the day of the Hearing, in order to be sure they are conveyed to the Council.

**PETITION:** Eversource (NStar Electric) is applying for a Grant of Location to install a total of 207 feet of conduit in Earle Street as follows: Starting from manhole #26730 running 69 feet to a point of pickup at the rear of 153 South Street, then from same manhole, 138 feet to a point of pickup at the intersection of Earle Street and Windsor Place.

**PLACE:** <https://attendee.gotowebinar.com/register/3687788794831690254>

**TIME:** Thursday, May 28, 2020, at 7:00 PM.

**PURPOSE:** The work is necessary to supply service to for the Boynton Yards and Union Square projects.

W.O. #232129

**EVERSOURCE**  
101 Linwood Street  
Somerville, MA 02143

May 16, 2020

Mr. John Long  
Office of the City Clerk  
93 Highland Avenue  
Somerville, MA 02143

RE: Earle St  
W.O. #2321292

Dear Members of the Board,

The NSTAR Electric Company d/b/a Eversource Energy respectfully requests a Grant of Location for the installation of approximately two hundred seven (207) feet of conduit along Earle Street, Somerville, MA.

This work is necessary to supply power to Boynton Yards and Union Square.


If you have any questions or concerns, please call Jacqueline Duffy at 617-629-3204.

Very truly yours,

*Kelly-Ann Correia*

Kelly-Ann Correia  
Supervisor, Rights and Permits


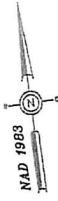

WINDSOR PL.

MBLU 97/B/23//  
153 SOUTH ST  
N/F  
BOYNTON YARDS ASSOCIATES I LLC  
S/O RECP V BOYNTON YARDS OWNER LLC

AREA WITHIN THIS PARCEL  
IS CURRENTLY UNDER  
CONSTRUCTION

INSTALL 4 - 5" PVC PIPES  
TYPE EB IN CONCRETE  
SECTION 2 FIG. 4 69%

INSTALL 6 - 5" PVC PIPES  
TYPE EB IN CONCRETE  
SECTION 2 FIG. 5 138%



EARLEST

APPROX. PT.  
OF PICKUP



MBLU 97/B/2//  
33 EARLE ST  
N/F  
JEK REALTY LLC  
C/O GENTLE GIANT  
MOVING CO INC

MBLU 97/B/18//  
8 HARDING ST  
N/F  
EASTERN ODP LLC

MBLU 97/B/17//  
29 HARDING ST  
N/F  
EASTERN ODP LLC

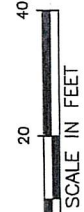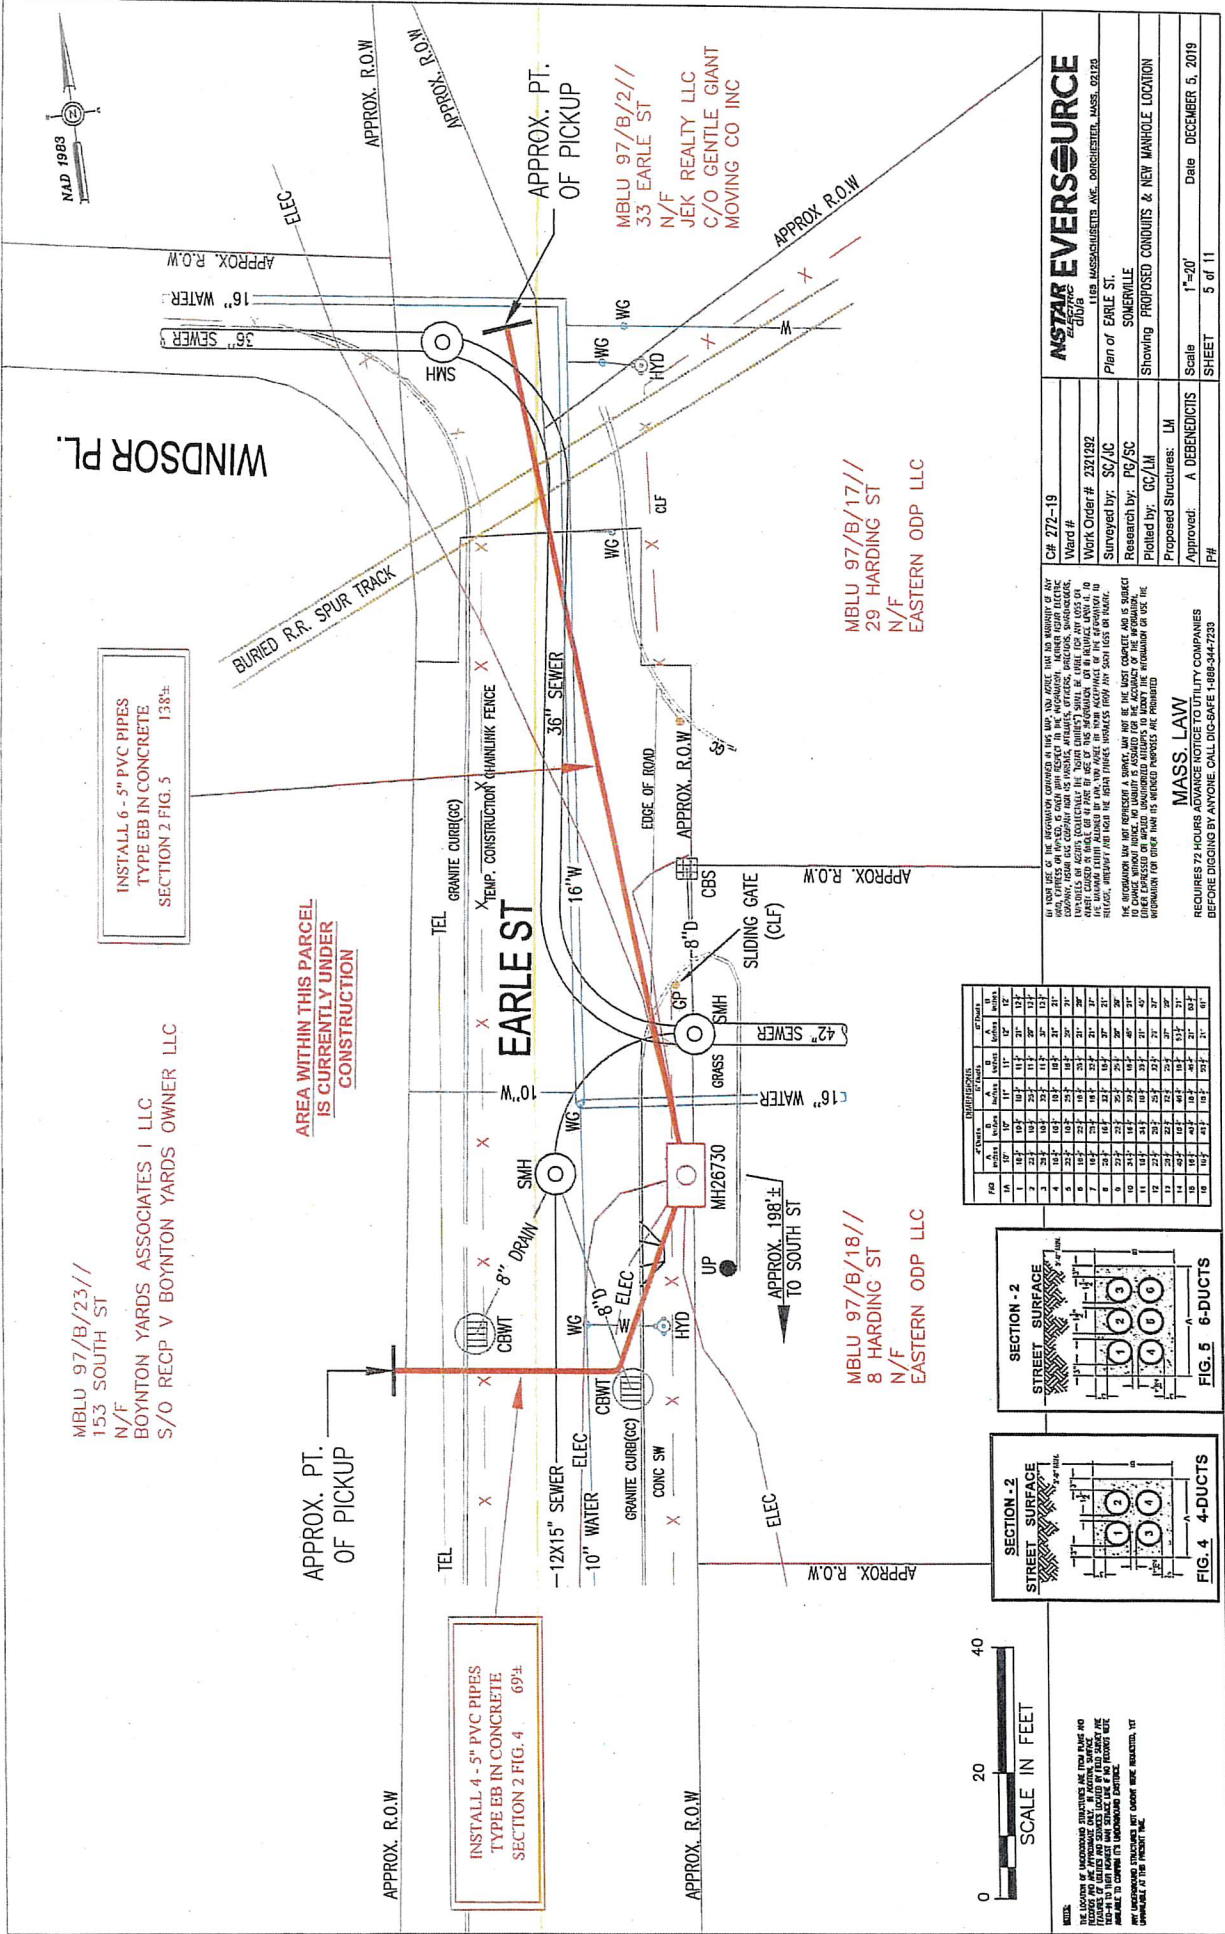


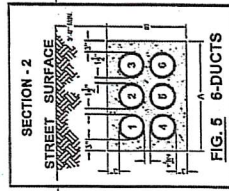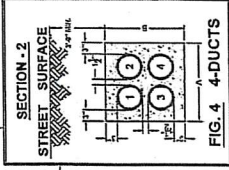



**EVERSOURCE**  

Plan of EARLE ST.  
SOMERVILLE

Showing PROPOSED CONDUITS & NEW MANHOLE LOCATION

C# 272-19  
Surveyed by: SC/JC  
Research by: PG/SC  
Plotted by: GC/LM

Proposed Structures: LM  
Approved: A. DEBEREDICIS  
Date: DECEMBER 5, 2019

Scale: 1"=20'  
SHEET: 5 of 11

MASS. LAW  
REQUIRES 72 HOURS ADVANCE NOTICE TO UTILITY COMPANIES  
BEFORE DIGGING BY ANYONE. CALL DIG-SAFE 1-888-344-7293

**WO # 2321292**  
**SOMERVILLE AVE**  
**SOMERVILLE, MA**

MBLU 97/B/2//  
33 EARLE ST  
N/F  
JEK REALTY LLC  
C/O GENTLE GIANT MOVING CO INC

MBLU 97/B/18//  
8 HARDING ST  
N/F  
EASTERN ODP LLC  
29 HARDING ST  
SOMERVILLE, MA 02143

MBLU 97/B/17//  
29 HARDING ST  
N/F  
EASTERN ODP LLC  
29 HARDING ST  
SOMERVILL, MA 02143

MBLU 97/B/23//  
153 SOUTH ST  
N/F  
BOYNTON YARDS ASSOCIATES I LLC  
S/O RECP V BOYNTON YARDS OWNER LLC  
1123 BROADWAY SUITE 201  
NEW YORK NY, MA 10010