

RESERVED FOR REGISTRY USE ONLY


RECORD OWNER
CITY OF SOMERVILLE

Plan References

1. PLAN ENTITLED "PLAN OF LAND IN SOMERVILLE MA", SCALE 1"=40', JUNE 17, 1980, PREPARED BY VANASSE HANGEN DESIGN, INC., PLAN 113 OF 1984.
2. PLAN ENTITLED "LAND IN SOMERVILLE MA", SCALE 1"=40', DECEMBER 15, 1981, PREPARED FOR ROBERT W. MESERVE ET AL, PLAN 427 OF 1982
3. PLAN ENTITLED "SUBDIVISION PLAN OF LAND IN SOMERVILLE MA", SCALE 1"=40', DECEMBER 21, 1984, PREPARED BY VANASSE HANGEN ENGINEERING, INC., PLAN 1098 OF 1986.
4. PLAN ENTITLED "ROADWAY ACCEPTANCE PLAN OF LAND IN SOMERVILLE MA", SCALE 1"=100', SEPTEMBER 18, 2001, REV. MARCH 7, 2003, PREPARED BY VANASSE HANGEN BRUSTLIN, INC., PLAN 480 OF 2005,
5. PLAN ENTITLED "SUBDIVISION PLAN OF LAND IN SOMERVILLE MA", SCALE 1"=80', JANUARY 27, 2009, PREPARED BY VANASSE HANGEN BRUSTLIN, INC., PLAN 670 OF 2009.
6. PLAN ENTITLED "PERMANENT HIGHWAY EASEMENT PLAN OF LAND IN SOMERVILLE MA", SCALE 1"=80', JULY 20, 2009 PREPARED BY VANASSE HANGEN BRUSTLIN, INC., PLAN 27 OF 2010.
7. PLAN ENTITLED "SUBDIVISION PLAN OF LAND OWNED BY THE COMMONWEALTH OF MASSACHUSETTS" SCALE 1"=50', SEPTEMBER 27, 2010, REV. MARCH 16, 2011, PLAN 811 OF 2011.
8. PLAN ENTITLED "SUBDIVISION PLAN OF LAND IN SOMERVILLE MASSACHUSETTS" PREPARED BY VANASSE HANGEN BRUSTLIN, SCALE 1"=40', NOVEMBER 18, 2011 PLAN 880 OF 2011.

General Notes


1. THE PROPERTY LINES SHOWN WERE DETERMINED BY ACTUAL FIELD SURVEY CONDUCTED IN APRIL 2004 AND NOVEMBER 2006 AND FROM PLANS AND DEEDS OF RECORD.
2. THE PURPOSE OF THIS PLAN IS TO CREATE PARCEL ASD-1 FROM THE EXISTING ASSEMBLY SQUARE DRIVE.

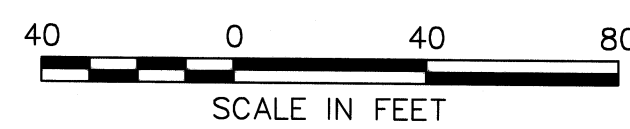

SOMERVILLE PLANNING BOARD

George J. Peabody, Director of Planning
Per the Somerville Planning Board
Per Minor P.U.D. Amendment
Case # PB2006-59/MAY-08/2012

DATE: September 12, 2012

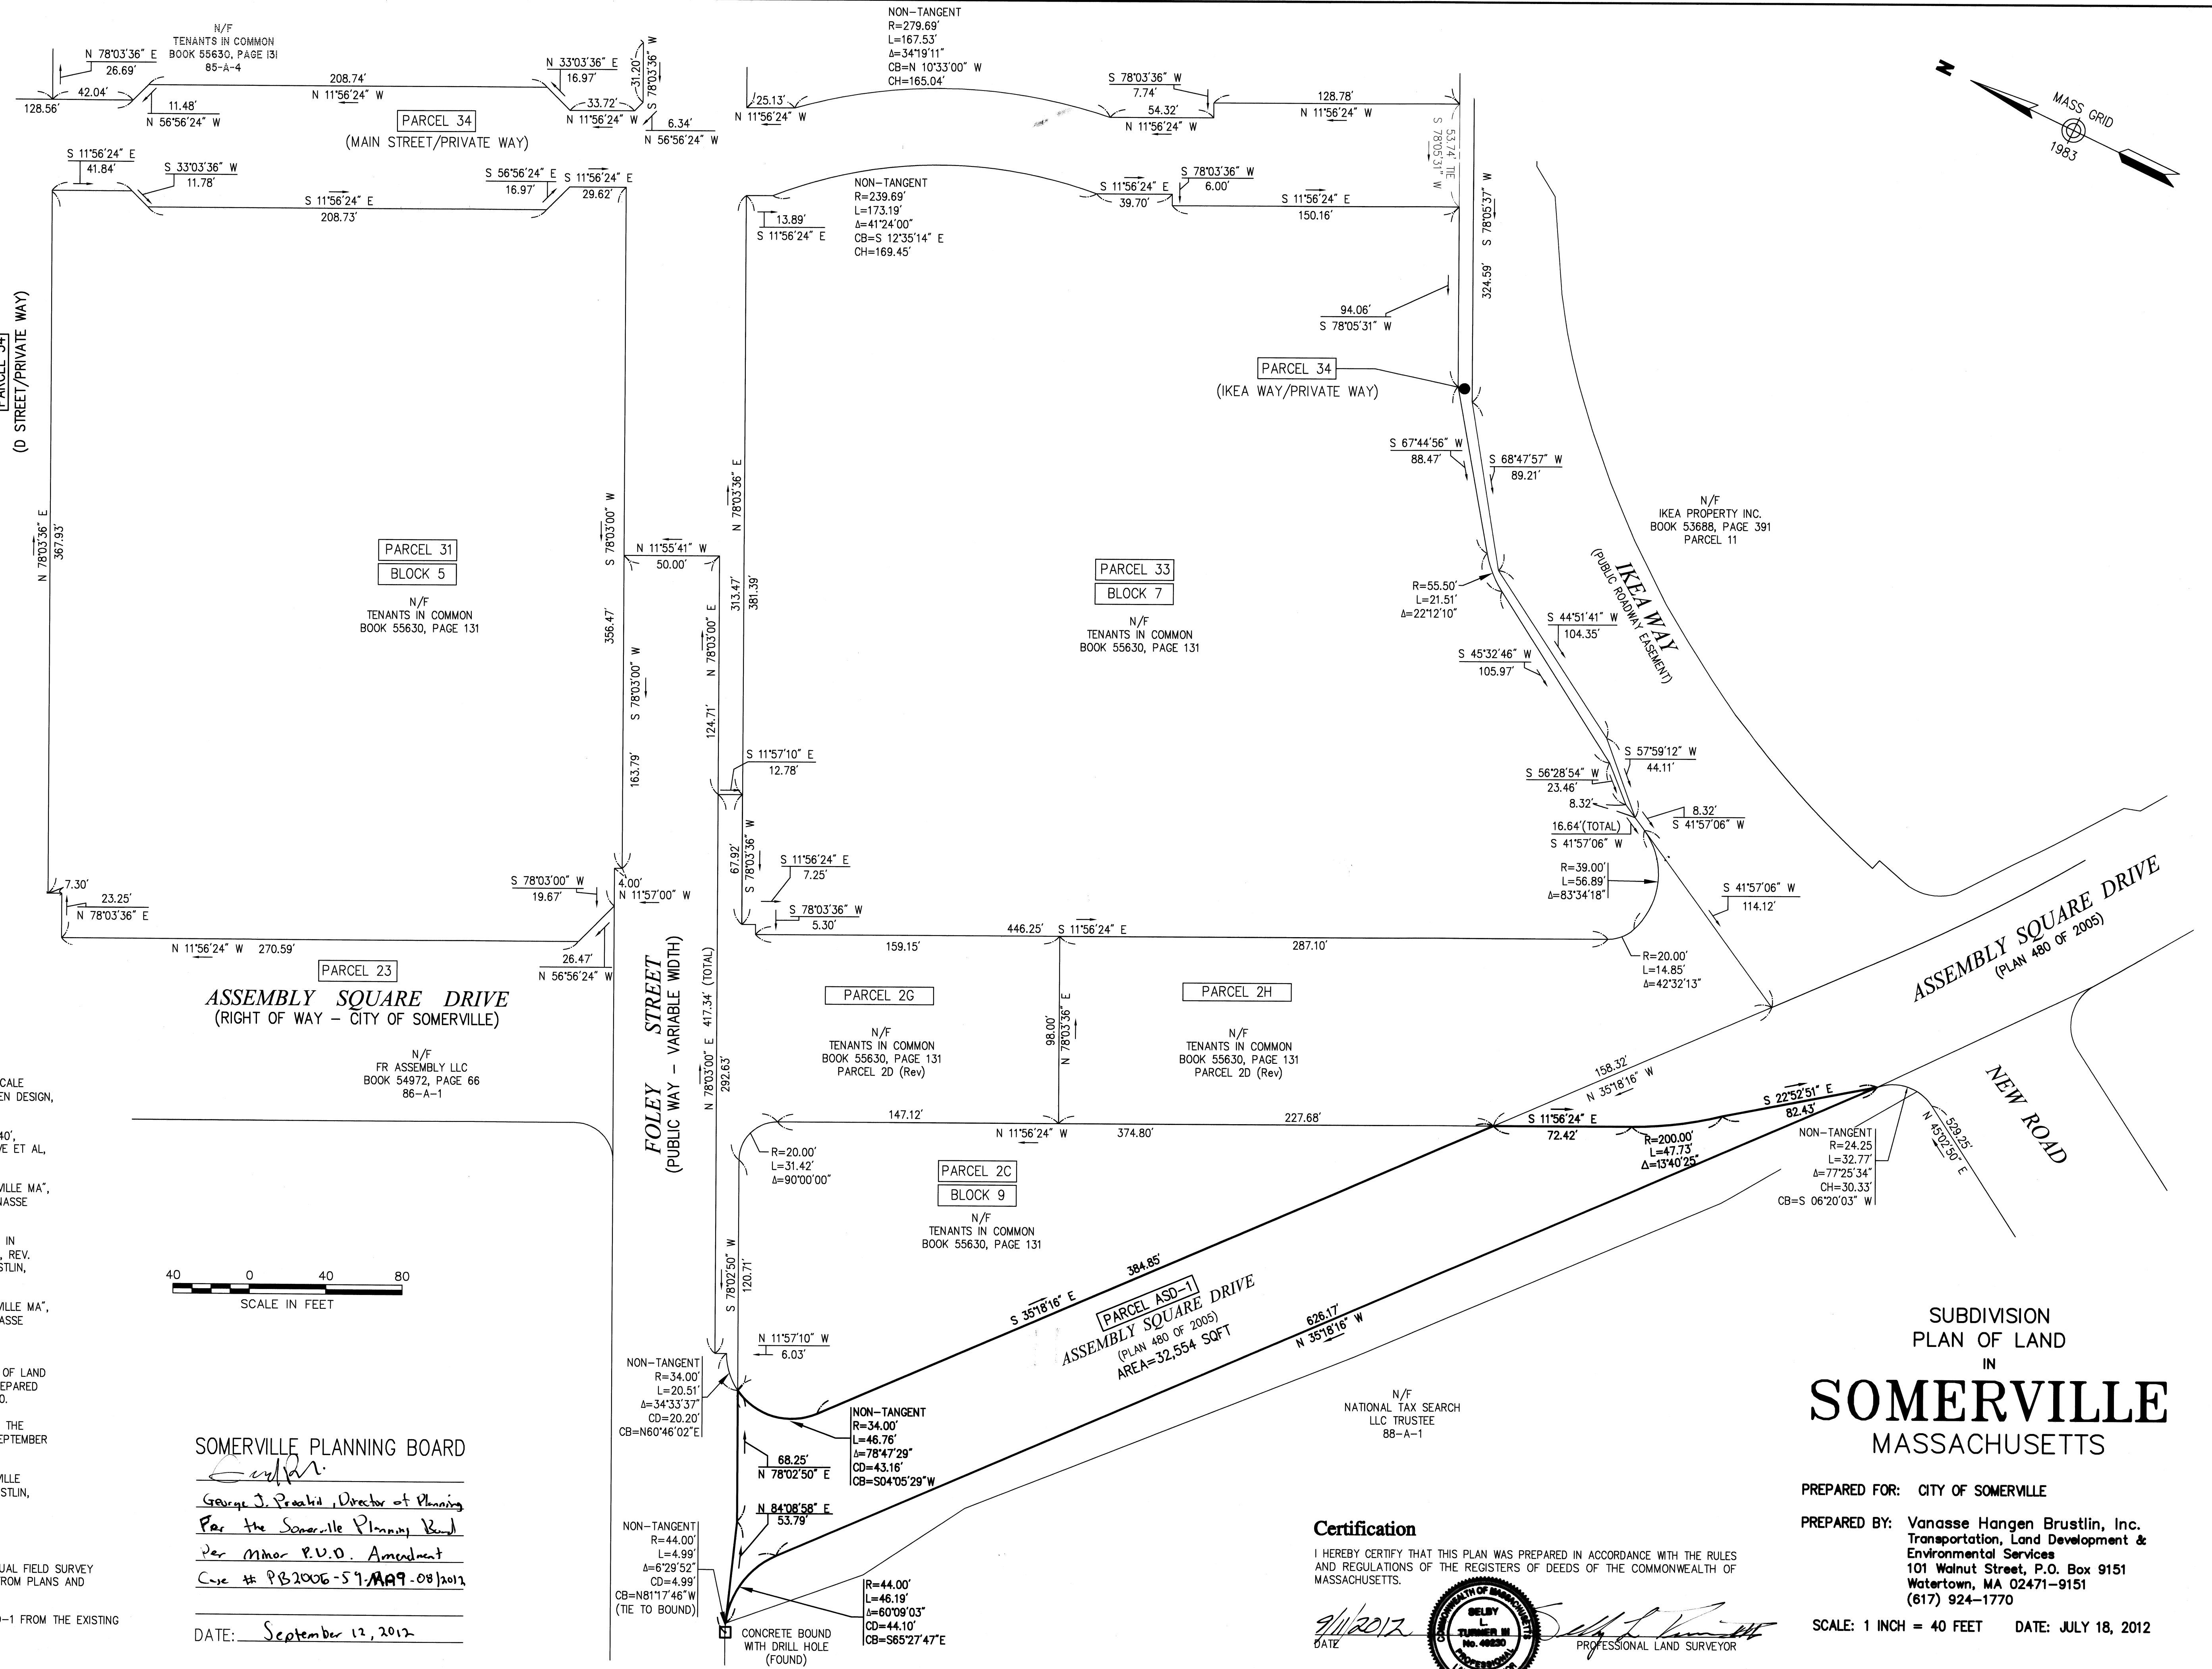

Certification

I HEREBY CERTIFY THAT THIS PLAN WAS PREPARED IN ACCORDANCE WITH THE RULES AND REGULATIONS OF THE REGISTERS OF DEEDS OF THE COMMONWEALTH OF MASSACHUSETTS.

9/11/2012
DATE
NATIONAL TAX SEARCH
LLC TRUSTEE
88-A-1
PROFESSIONAL LAND SURVEYOR

SUBDIVISION
PLAN OF LAND
IN
SOMERVILLE
MASSACHUSETTS

PREPARED FOR: CITY OF SOMERVILLE

PREPARED BY: Vanasse Hangen Brustlin, Inc.
Transportation, Land Development &
Environmental Services
101 Walnut Street, P.O. Box 9151
Watertown, MA 02471-9151
(617) 924-1770

SCALE: 1 INCH = 40 FEET DATE: JULY 18, 2012