



CITY OF SOMERVILLE
Commonwealth of Massachusetts
93 Highland Avenue
Somerville, MA 02143
(617) 625-6600

BUSINESS LICENSE APPLICATION - Grant of Location

File #: 20-017593

License #: BL20-000149

Address: 48 PEARL ST

Licensee: Hayleigh Walker Siena Engineering Group Inc.

DBA Name: TC Systems Inc

Business Ownership Type: Corporation

Legal Name of Entity: TC Systems Inc

Owners/Officers: , , ,

License Information:

Grant of location issued to: TC Systems Inc

Describe the reason for the work, and the intended beneficiaries: This work is to provide service to customers in the area

Insert here the same detailed description of the work as appears in the attached Grant of Location Order: The installation shall begin at the existing utility pole #127/8 located in the sidewalk of Florence Street and extend to where it reaches the proposed concrete handhole near the intersection of Florence Street and Pearl Street; a total distance of approx. 65ft.

Approval Conditions:

Approved By:

Karla Cuarezma, Approved

Malik Drayton, Approved with Conditions

APPROVAL CONDITION: MD20201029: Contractor shall take all necessary precautions to avoid damaging any tree or tree part with equipment.

APPROVAL CONDITION: MD20201029: All nearby street tree(s) shall be protected prior to and during all construction activities using TREE BOX or TREE WRAPS. . TREE BOX shall be constructed from 2 in. x 4 in. lumber creating a box around the border of the tree pit with 2 in. x 4 in. lumber standing straight up at the corners and wrapped with orange snow fence. Detail attached. . TREE WRAPS (TREE TRUNK WRAPPING PROTECTION LUMBER) shall consist of 2 in. x 4 in. and 8 ft. height lumber wired together in close spacing with zip ties or 16 gauge galvanized steel wire to form a protective enclosure around tree trunks. Use burlap to separate the wood from the bark if necessary

to prevent wood from scraping or bruising bark. Do not use staples or puncture the trunk in any way. APPROVAL CONDITION: MD20201029: Any tree roots less than two (2) inches in diameter that cannot be avoided during construction shall be carefully and cleanly cut with a clean pair of pruning shears or loppers. Roots are to be cut back flush with the edge of the trench. If any tree roots greater than two (2) inches in diameter are encountered, stop work immediately and contact the City Urban Forester. Any and all pruning of roots greater than 2 inches in diameter must be completed under the supervision of the City Urban Forester.

Mark Lawhorne, Approved

John J. Long, Approved



CITY OF SOMERVILLE, MASSACHUSETTS
CITY CLERK'S OFFICE

JOSEPH A. CURTATONE
MAYOR

JOHN J. LONG
CITY CLERK

November 3, 2020

NOTICE OF PUBLIC HEARING

You are hereby notified that the Somerville City Council will hold a Public Hearing on the following Petition. You are receiving this Notice because the Petitioner has reported that you own property that abuts the work that is being proposed. You and other members of the public are invited to attend and be heard at this Hearing.

Because of Governor Baker's and Mayor Curtatone's recent orders limiting the number of people that may gather in one place, **this meeting of the City Council will be conducted via remote participation, online in a webinar hosted on the GoToWebinar platform.**

You have two ways to be heard at this meeting:


1. To attend and be heard, enter the link exactly as it appears below into your internet browser any time before the meeting. You will then be asked to register for the meeting. After registering, you will receive an email with instructions to join the webinar when it starts.
2. If you are unable to attend but wish to be heard, you may send written comments by US mail to the City Clerk at the address below, or by email to cityclerk@somervillema.gov. Your comments must arrive no later than 12 Noon on the day of the Hearing, in order to be sure they are conveyed to the Council.

PETITION: TC Systems Inc seeks a Grant of Location to install 65 feet of conduit in Florence Street, from utility pole 127/8 to a proposed handhole at the intersection of Pearl Street and Florence Street.

PLACE: <https://attendee.gotowebinar.com/register/7464585951106483470>

TIME: Thursday, November 12, 2020, at 7:00 PM.

PURPOSE: The work is necessary to provide or improve service to surrounding area.

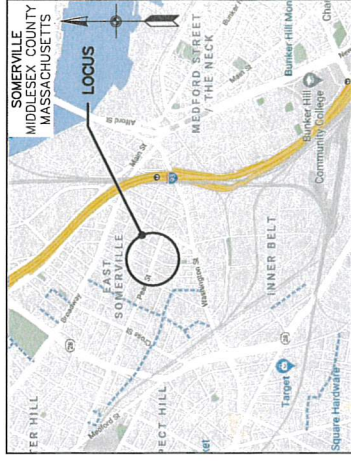

LOCUS MAP
NOT TO SCALE

PROPOSED CONDUIT PLACEMENT FLORENCE STREET AT PEARL STREET SOMERVILLE, MASSACHUSETTS

CONDUIT CONSTRUCTION PLANS
MIDDLESEX COUNTY
SEPTEMBER 17, 2020
PERMIT ISSUE

PRELIMINARY
NOT FOR CONSTRUCTION



LIST OF DRAWINGS

PT001	COVER
PT002	LIST OF DRAWINGS
DN001	LEGEND & REFERENCES
DT001	PROPOSED CONDUIT PLACEMENT PLAN
DT002	TYPICAL TRENCH & SURFACE RESTORATION DETAILS
	CONCRETE HANDHOLE & UTILITY RISER DETAILS

ISSUE DATE: 11 SEPTEMBER 17, 2020 PERMIT ISSUE JCC

NOTES:
PRELIMINARY
NOT FOR CONSTRUCTION



Call before you dig.

AT&T PROPRIETARY
(Internal Use Only)

Not for disclosure outside the AT&T companies, except under written agreement.

2016 AT&T Intellectual Property. All Rights Reserved







170909

PREPARED FOR RECORD

APPROVED FOR OUTSIDE PARTY	SUBMITTER	DATE
-------------------------------	-----------	------

TC SYSTEMS, INC
An Affiliate of AT&T



PROPRIETARY
Siena Engineering Group, Inc.

PROJECT NUMBER

OWNERSHIP:
LINE CODE:
CABLE CUI:

SCALE:

FLORENCE STREET
AT PEARL STREET
SOMERVILLE, MA

LIST OF DRAWINGS

PT001

PLANIMETRIC SYMBOL LEGEND

UP - O	UTILITY POLE
HYD Q	2-NOZZLE FIRE HYDRANT
X	WATER GATE
SMH O	SEWER MANHOLE
DMH O	DRAIN MANHOLE
CB □	CATCH BASIN
TMH O	TELEPHONE MANHOLE
VZ MH O	VERIZON MANHOLE
⊗	STONE BOUND W/ DRILL HOLE
⊥	SIGN
■	PROPOSED CONCRETE HANDHOLE

DECIDUOUS TREE
STREET LIGHT
IRRIGATION HANDHOLE
ELECTRIC HANDHOLE
MASS HIGHWAY HANDHOLE
STREET LIGHT HANDHOLE
PARKING METER
FIRE ALARM
ELECTRIC OUTLET
STORMWATER TREATMENT BASIN
TRAFFIC SIGNAL CONTROL CABINET

IRHH □
EHH □
MAHH □
SLHH □
PM •
FA ○
EOUT ⊕
SWTB □
TSCC ⊗

LINETYPE LEGEND

— OHW —	OVERHEAD WIRES
— E —	BURIED ELECTRIC LINE
— T —	BURIED TELEPHONE LINE
— TV —	BURIED CABLE TV LINE
— SAN —	SANITARY SEWER LINE
— SD —	STORM DRAIN LINE
— W —	WATER LINE
— G —	GAS LINE
— —	PROPERTY LINE
— — —	RIGHT-OF-WAY LINE
— — — —	PROPOSED BURIED CONDUIT

REFERENCES & NOTES

1. ELECTRIC UTILITY INFORMATION PER RECORD PLANS PROVIDED BY EVERSOURCE & NATIONAL GRID.
2. TELECOM UTILITY INFORMATION PER RECORD PLANS PROVIDED BY VERIZON, AT&T, COMCAST, RCN & LIGHTTOWER.
3. GAS UTILITY INFORMATION PER RECORD PLANS PROVIDED BY EVERSOURCE.
4. WATER, SEWER & DRAIN UTILITY INFORMATION PER RECORD PLANS PROVIDED BY CITY OF SOMERVILLE.

PRELIMINARY
NOT FOR CONSTRUCTION



Call before you dig.
AT&T PROPRIETARY
(Internal Use Only)

Not for disclosure outside the AT&T companies, except under written agreement.

2018 AT&T Intellectual Property. All Rights Reserved




PREPARED FOR RECORD

APPROVED FOR
DATE: 12/15/2019
DESIGNER: JCC
DATE: 12/15/2019

TC SYSTEMS, INC
An Affiliate of AT&T

SIENA
ENGINEERING GROUP, INC.

PROJECT NUMBER

OWNERSHIP

LINE CODE

CABLE CUI:


SCALE:

FLORENCE STREET
AT PEARL STREET
SOMERVILLE, MA

LEGEND & REFERENCES

PT002

SOMERVILLE
MIDDLESEX COUNTY
MASSACHUSETTS

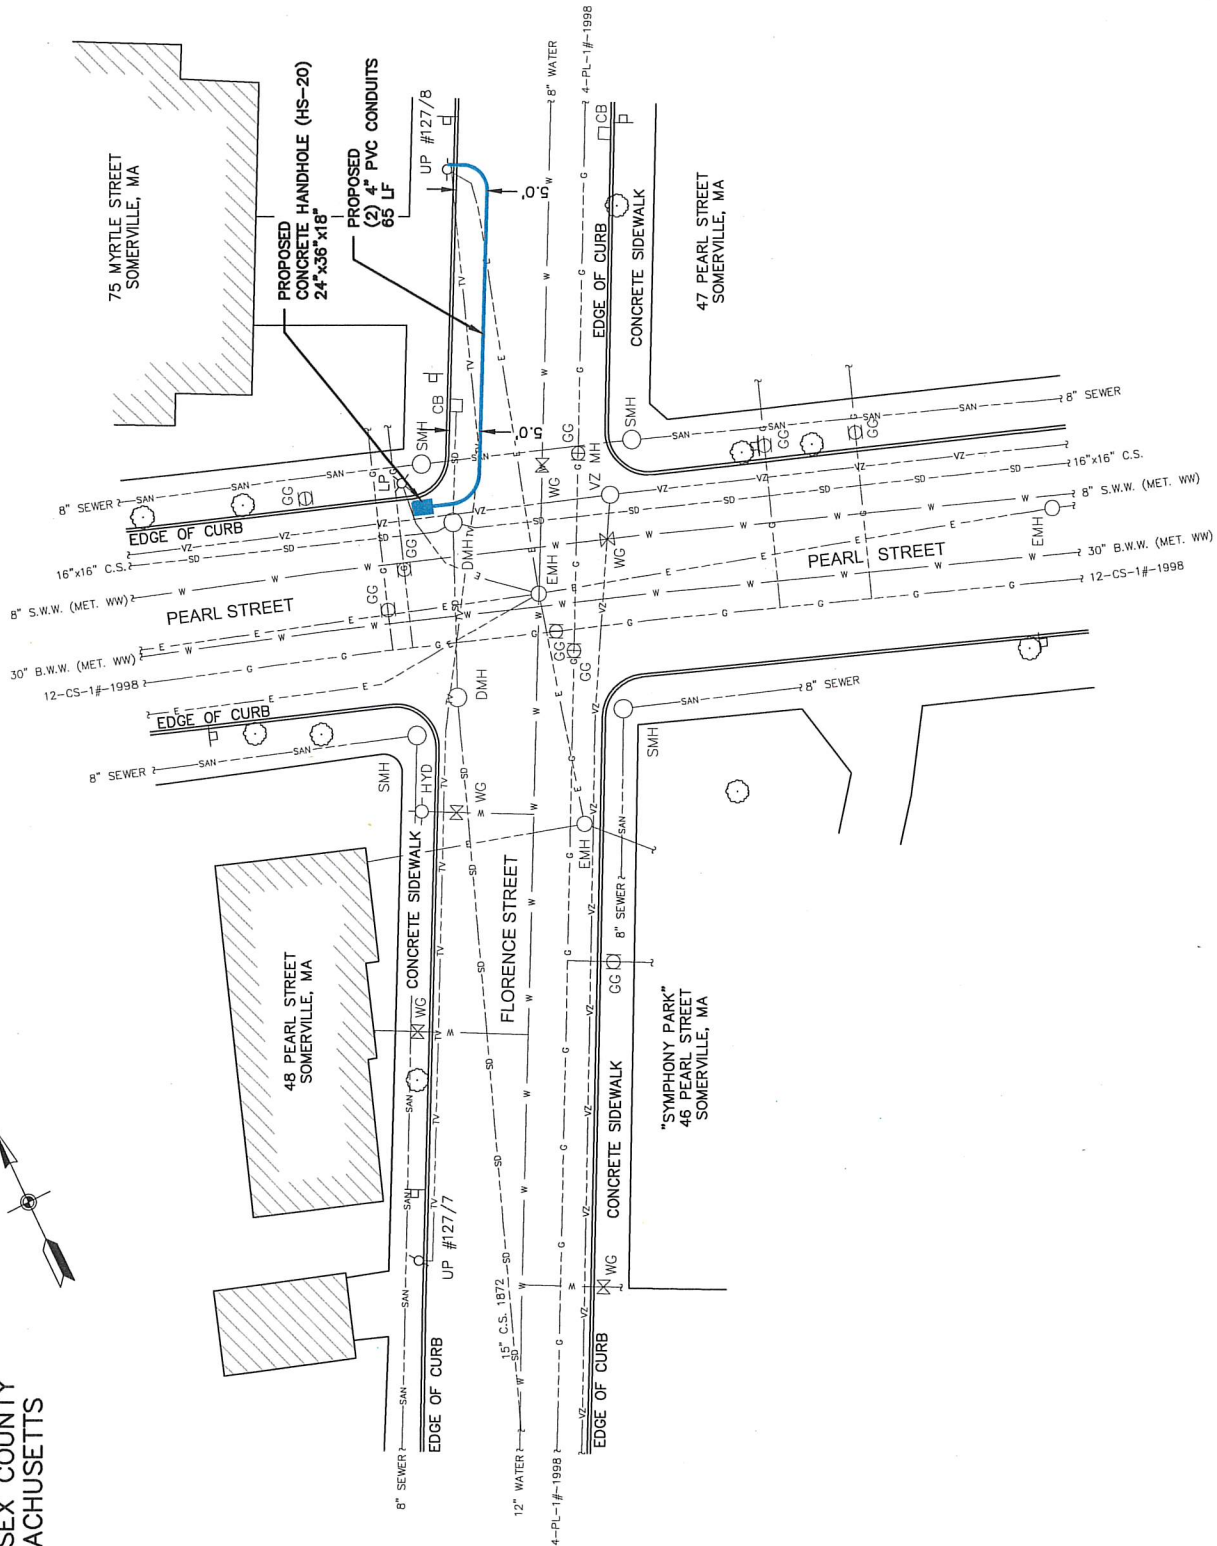

PRELIMINARY
NOT FOR CONSTRUCTION

NOTES:
1. SUBSURFACE UTILITY LINES, AS SHOWN HEREON, WERE COMPILED ACCORDING TO AVAILABLE RECORDS AND FIELD SURVEY. THE LOCATION, DEPTH, AND CHARACTERISTICS OF ALL UTILITIES SHOWN ARE BASED ON THE INFORMATION PROVIDED BY THE CLIENT. THE USER OF THIS PLAN SHALL BE RESPONSIBLE FOR OBTAINING ALL NECESSARY PERMITS AND FOR VERIFYING THE LOCATION AND DEPTH OF ALL UTILITIES PRIOR TO CONSTRUCTION.



Call before you dig.

AT&T PROPRIETARY
(Internal Use Only)

Not for disclosure outside the AT&T companies, except under written agreement.

2020 AT&T Intellectual Property. All rights reserved.




PREPARED FOR RECORD

APPROVED FOR
DATE: _____

DESIGNED BY
DATE: _____

TC SYSTEMS, INC.

An Affiliate of AT&T

PROJECT NUMBER

PROPRIETARY

NOT TO BE DISCLOSED OR USED FOR ANY OTHER PROJECT WITHOUT THE WRITTEN CONSENT OF TC SYSTEMS, INC.

OWNERSHIP:

LINE CODE:

CABLE CLU:

SCALE: 1" = 20'

FLORENCE STREET

AT PEARL STREET

SOMERVILLE, MA

PROPOSED CONDUIT

PLACEMENT PLAN

DN001



Call before you dig.

AT&T PROPRIETARY
 (Internal Use Only)

Not for disclosure outside the AT&T companies without a written agreement.

2016 AT&T Intellectual Property. All Rights Reserved.
 AT&T hereby grants to its customers and contractors confidential trade secrets and commercial or financial information owned by AT&T for their use in connection with the performance of the services provided by AT&T for the purpose of the service only. It is exempt from disclosure under the Freedom of Information Act (5 U.S.C. 552) and its disclosure is prohibited under the Trade Secrets Act (18 U.S.C. 1905).
 Information Act of 2002, 6 U.S.C. 133, and any State or local law requiring disclosure of information to the public, and no part of this document shall be copied or distributed to others not agreed upon by AT&T, but in all events do not constitute a contract, and no reliance shall be placed on this document in the absence of a written contract or agreement.

NOTE: DEPTH SHALL VARY BASED UPON ENCOUNTERS WITH EXISTING UTILITIES. CONTRACTOR SHALL MAINTAIN A MINIMUM OF 24" DEPTH OF COVER. IF 24" MINIMUM DEPTH OF COVER CANNOT BE ACHIEVED, CONSULT W/ ENGINEER. TRENCH WIDTH DIMENSIONS SHOWN FOR CLARITY, ACTUAL WIDTH WILL DEPEND ON FIELD CONDITIONS.

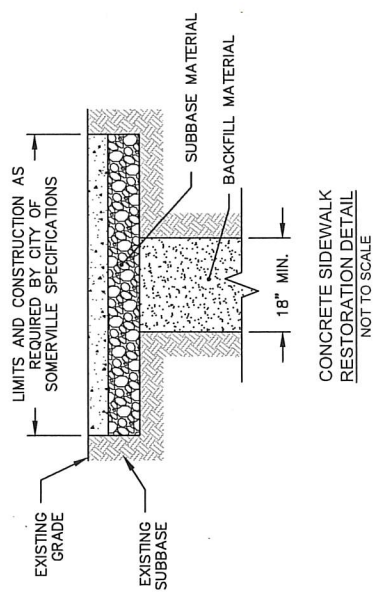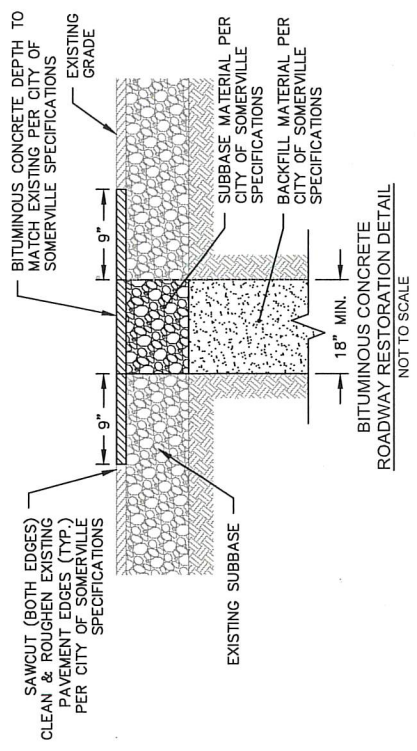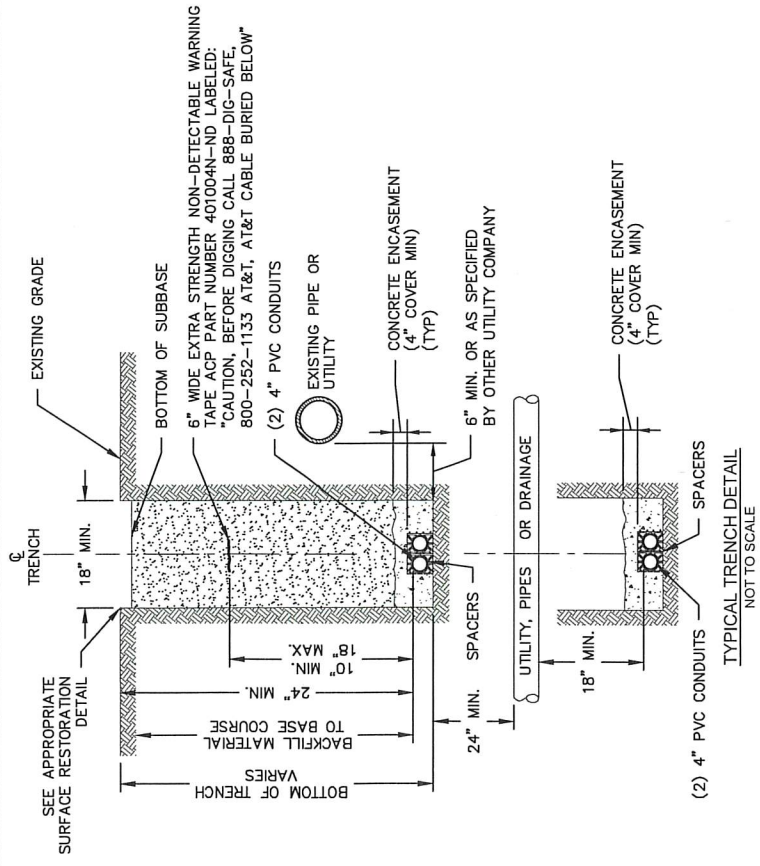

**FLORENCE @ PEARL IMMEDIATE ABUTTERS
SOMERVILLE, MA**

Map	Bldg	Lot	Stree	Grantee	Co grantee-s Name	Mailing Address	City	St Zip	Use
ap	Cut	Bloc	Cut	Unit	Alternate	Numbe	Location		
1	F	4	75	MYRTLE ST	SOMERVILLE HOUSING AUTH				
03	G	10	41-41	PEARL ST		30 MEMORIAL RD	SOMERVILLE	MA 02145	970C HOUSING AU
03	G	10	41R	PEARL ST	FRANKEL RENAY TRUSTEE	S/O Y K LAU & A E GATOWSK	41R PEARL ST		995 CONDO MAIN
03	G	10	41-1	PEARL ST	PESIRIDES ELIZABETH IOANNA	41 PEARL ST #41-1	SOMERVILLE	MA 02145	1020 CONDO MDL
03	G	10	41-2	PEARL ST	GONZALEZ LILLIAN	14 PAGE TERRACE #2A	STOUGHTON	MA 02072	1020 CONDO MDL
03	G	10	41-3	PEARL ST	CROME PATRICK	41 PEARL ST UNIT 3	SOMERVILLE	MA 02145	1020 CONDO MDL
03	G	11	43	PEARL ST	PENA MARCO TULLIO & DEYSI N	43 PEARL ST #1	SOMERVILLE	MA 02145	1050 THREE FAM
03	G	11	45-1	PEARL ST	ELLIOTT R J JR & GARVIS-ELLIOT	45 PEARL ST	SOMERVILLE	MA 02145	1020 CONDO MDL
03	G	11	45-2	PEARL ST	LONDON CAROLINE	45 PEARL ST	SOMERVILLE	MA 02145	1020 CONDO MDL
03	G	11	45-3	PEARL ST	ZHU LIJUAN	45 PEARL ST	SOMERVILLE	MA 02145	1020 CONDO MDL
03	G	11	47-1	PEARL ST	PATEL ROSHNI M	47 PEARL ST #1	SOMERVILLE	MA 02145	1020 CONDO MDL
03	G	11	47-2	PEARL ST	HATHAWAY AMANDA	47 PEARL ST	SOMERVILLE	MA 02145	1020 CONDO MDL
03	G	11	47-3	PEARL ST	MASSOLI PAOLA	47 PEARL ST #3	SOMERVILLE	MA 02145	1020 CONDO MDL
05	A	1	69	MYRTLE ST	AZEREDO MARIA S & JOSEPH P	S/O NGA THU NGUYEN TTEE.	10 FOUNTAIN ST	MEDFORD	MA 02155
05	A	2	45	PEARL ST	POWERS CAROL A TRUSTEE	FRANCIS J POWERS TRUST	52 PEARL ST	SOMERVILLE	1040 TWO FAMILY
05	A	3	1	PEARL ST	CHAUVIN THOMAS J	48 PEARL ST #1	SOMERVILLE	MA 02145	1020 CONDO MDL
05	A	3	2	PEARL ST	YOU SIZHU	48 PEARL ST UNIT 2	SOMERVILLE	MA 02145	1020 CONDO MDL
05	A	3	3	PEARL ST	MEDAS NANCY B	48 PEARL ST #3	SOMERVILLE	MA 02143	1020 CONDO MDL
05	A	3	M	PEARL ST					995 CONDO MAIN
05	B	1	31	PEARL ST	CITY OF SOMERVILLE	93 HIGHLAND AVE	SOMERVILLE	MA 02143	9300 CITY VACAN
05	B	2	44	PEARL ST	FERNANDES MANUEL B	FERNANDES GRACINDA P	44 PEARL ST	SOMERVILLE	MA 02145
05	B	3	42	PEARL ST	CORREIA JOAO & CESALTINA		42 PEARL ST	SOMERVILLE	MA 02145
05	B	4	38	PEARL ST	FOTI FLORENCE FOR LIFE	FOTI JOSEPHINE R	38 PEARL ST	SOMERVILLE	MA 02145