


ADDITIONAL SOMERVILLE HIGH SCHOOL
TEMPORARY ACCESS ROAD FROM SCHOOL
STREET ENCROACHMENT ON MBTA ROW

SOMERVILLE HIGH SCHOOL
TEMPORARY ACCESS ROAD
FROM MEDFORD STREET
ENCROACHMENT ON MBTA ROW

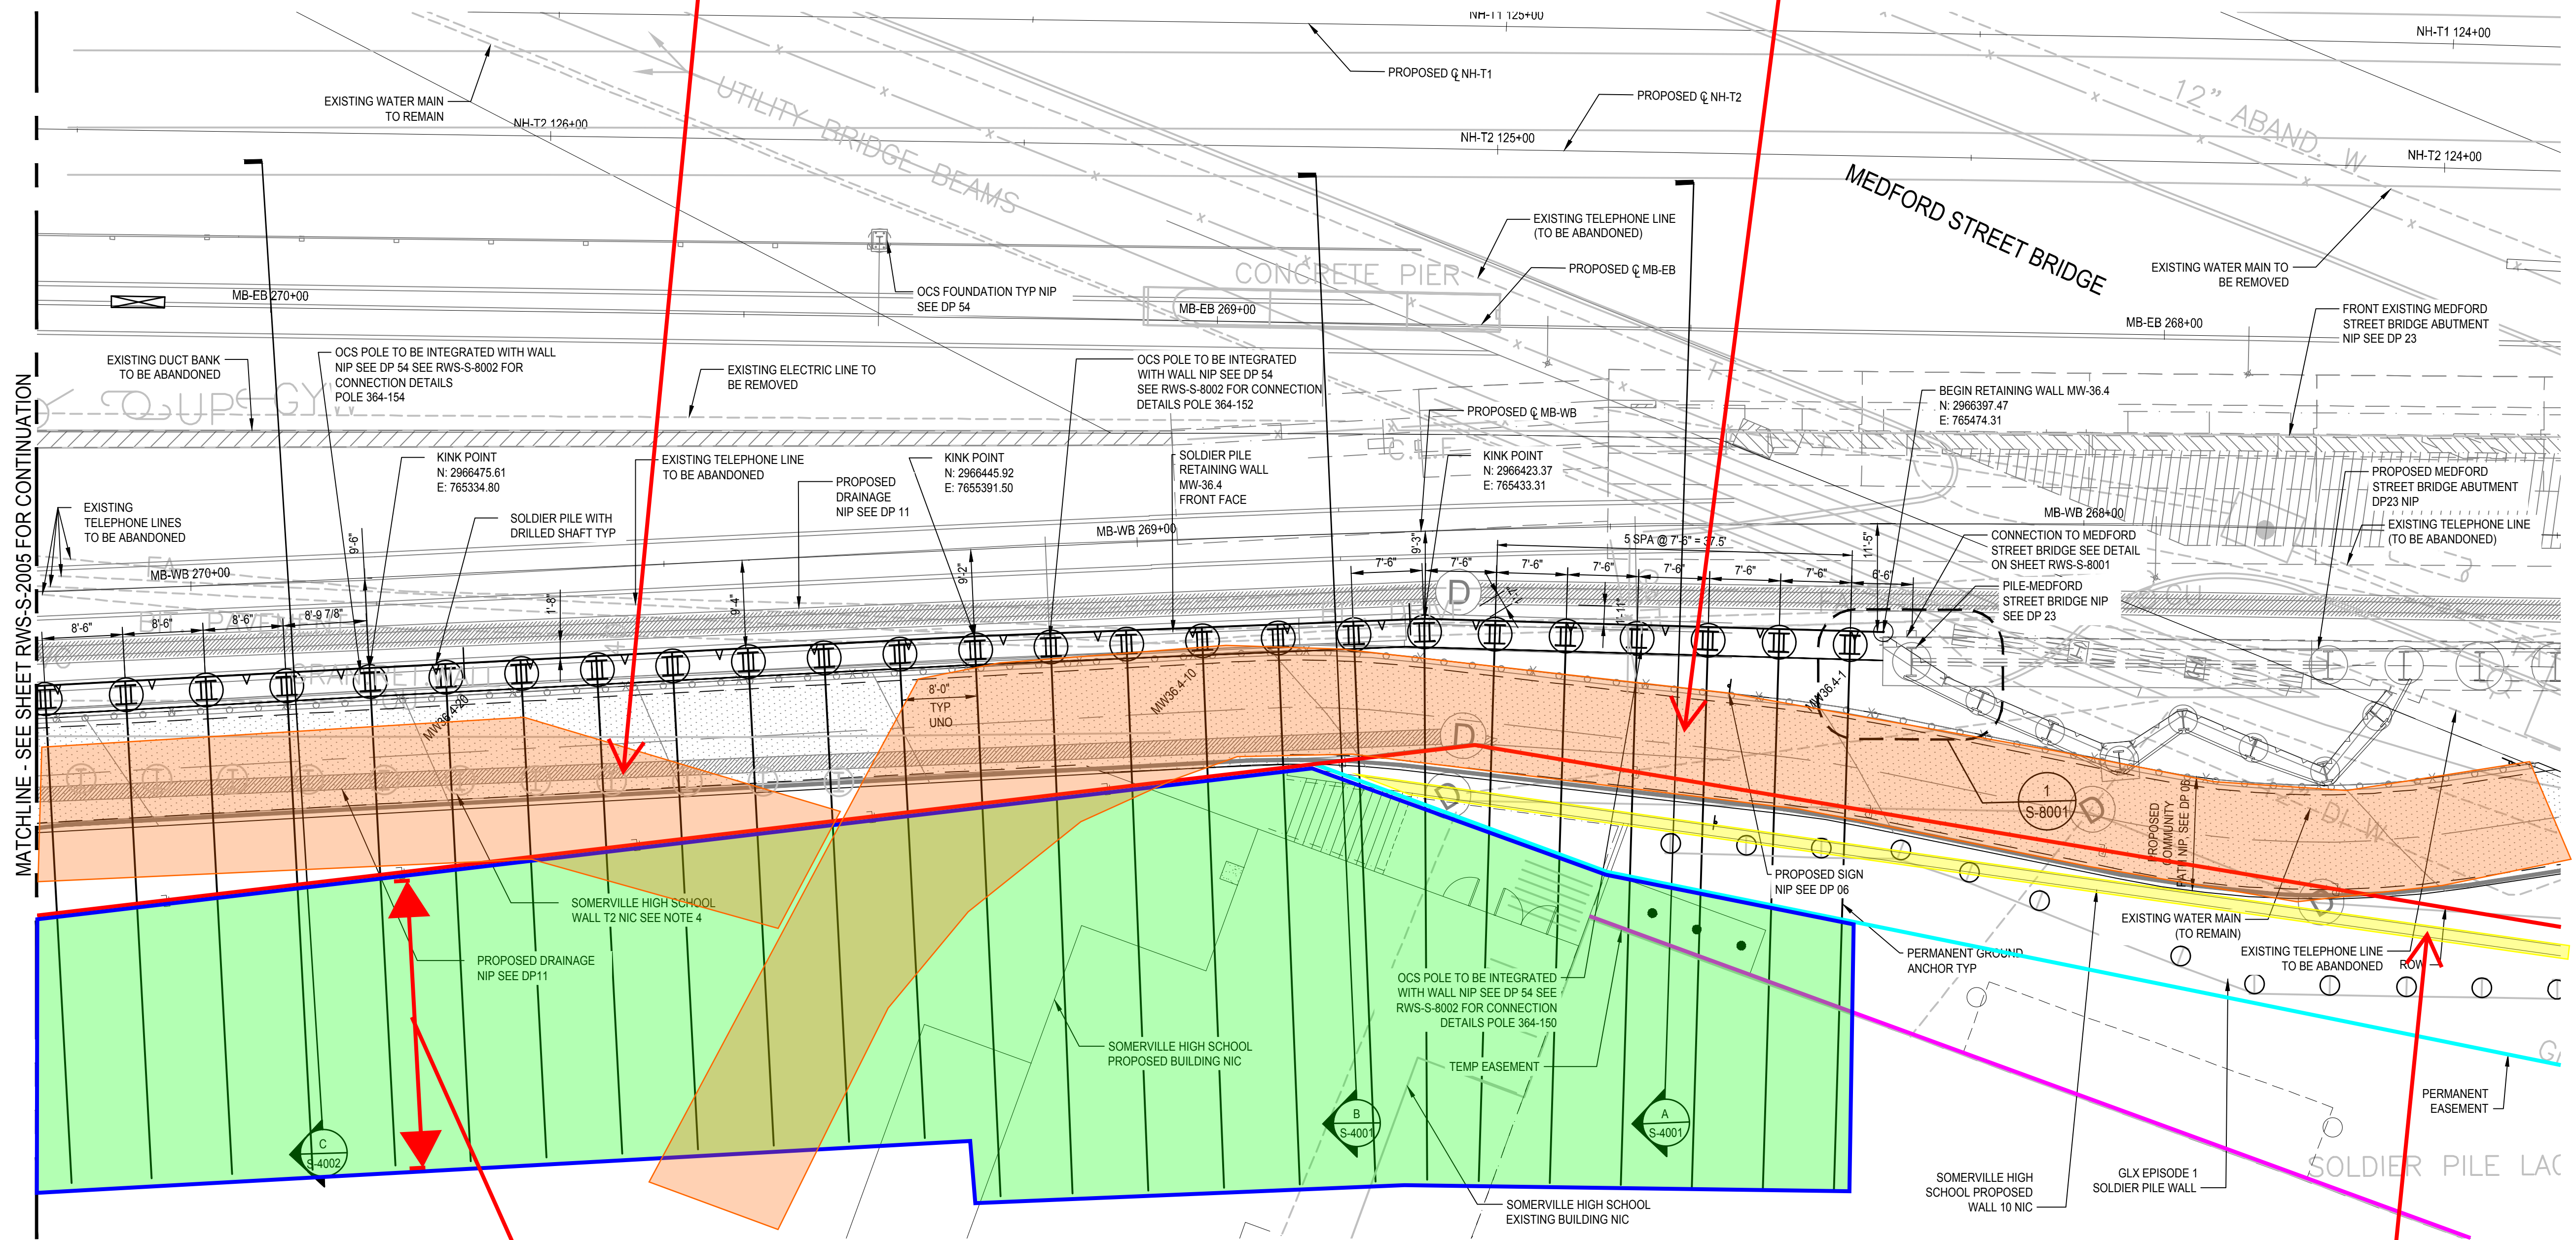

NOTES:

1. SEE SHEETS RWS-G-0501 AND RWS-S-1001 FOR GENERAL NOTES.
2. SEE SHEET RWS-S-3001 FOR RETAINING WALL ELEVATION.
3. SEE SHEETS RWS-S-8001 THRU RWS-S-8003 FOR SOLDIER PILE & LAGGING WALL TYPICAL SECTIONS AND DETAILS.
4. SOMERVILLE HIGH SCHOOL TEMPORARY WALL 2 TO BE REMOVED BY SOMERVILLE HIGH SCHOOL PRIOR TO START OF WALL MW-36.4 CONSTRUCTION.
5. COORDINATE WALL MW-36.4 CONSTRUCTION WITH SOMERVILLE HIGH SCHOOL CONSTRUCTION.
6. ALL OFFSETS SHOWN TO FRONT FACE OF PRECAST PANEL.
7. LOCATE DRILLED SHAFTS INSTALLED AS PART OF GLX EPISODE 1 SOLDIER PILE WALL PRIOR TO INSTALLING PERMANENT ANCHORS. ADJUST ANCHOR ANGLE UP TO 5 DEGREES Laterally TO AVOID DRILLED SHAFTS.
8. COORDINATE OCS POLE LOCATIONS AND DETAILS WITH DP 54.
9. FOR PROPOSED CONTOURS AND FINAL GRADING SEE DP 06.

RETAINING WALL MW-36.4 PLAN

1"=10'

- RIGHT OF WAY
- CURRENT TEMPORARY EASEMENT
- CURRENT PERMANENT EASEMENT
- SUBSURFACE EASEMENT
- SOMERVILLE HIGH SCHOOL ENCROACHMENT ON MBTA RIGHT OF WAY
- MBTA ENCROACHMENT ON SOMERVILLE RIGHT OF WAY

SOMERVILLE HIGH SCHOOL
WALL ENCROACHMENT ON
MBTA PERMANENT EASEMENT

MBTA AREA OF SUBSURFACE EASEMENT FOR
TIEBACKS ENCROACHMENT ON SOMERVILLE
HIGH SCHOOL ROW

EXHIBIT C - CONCEPTUAL PLAN OF EXCHANGE
OF RIGHTS IN LAND AT OR NEAR THE SHS PARCEL
SHEET 2 OF 4

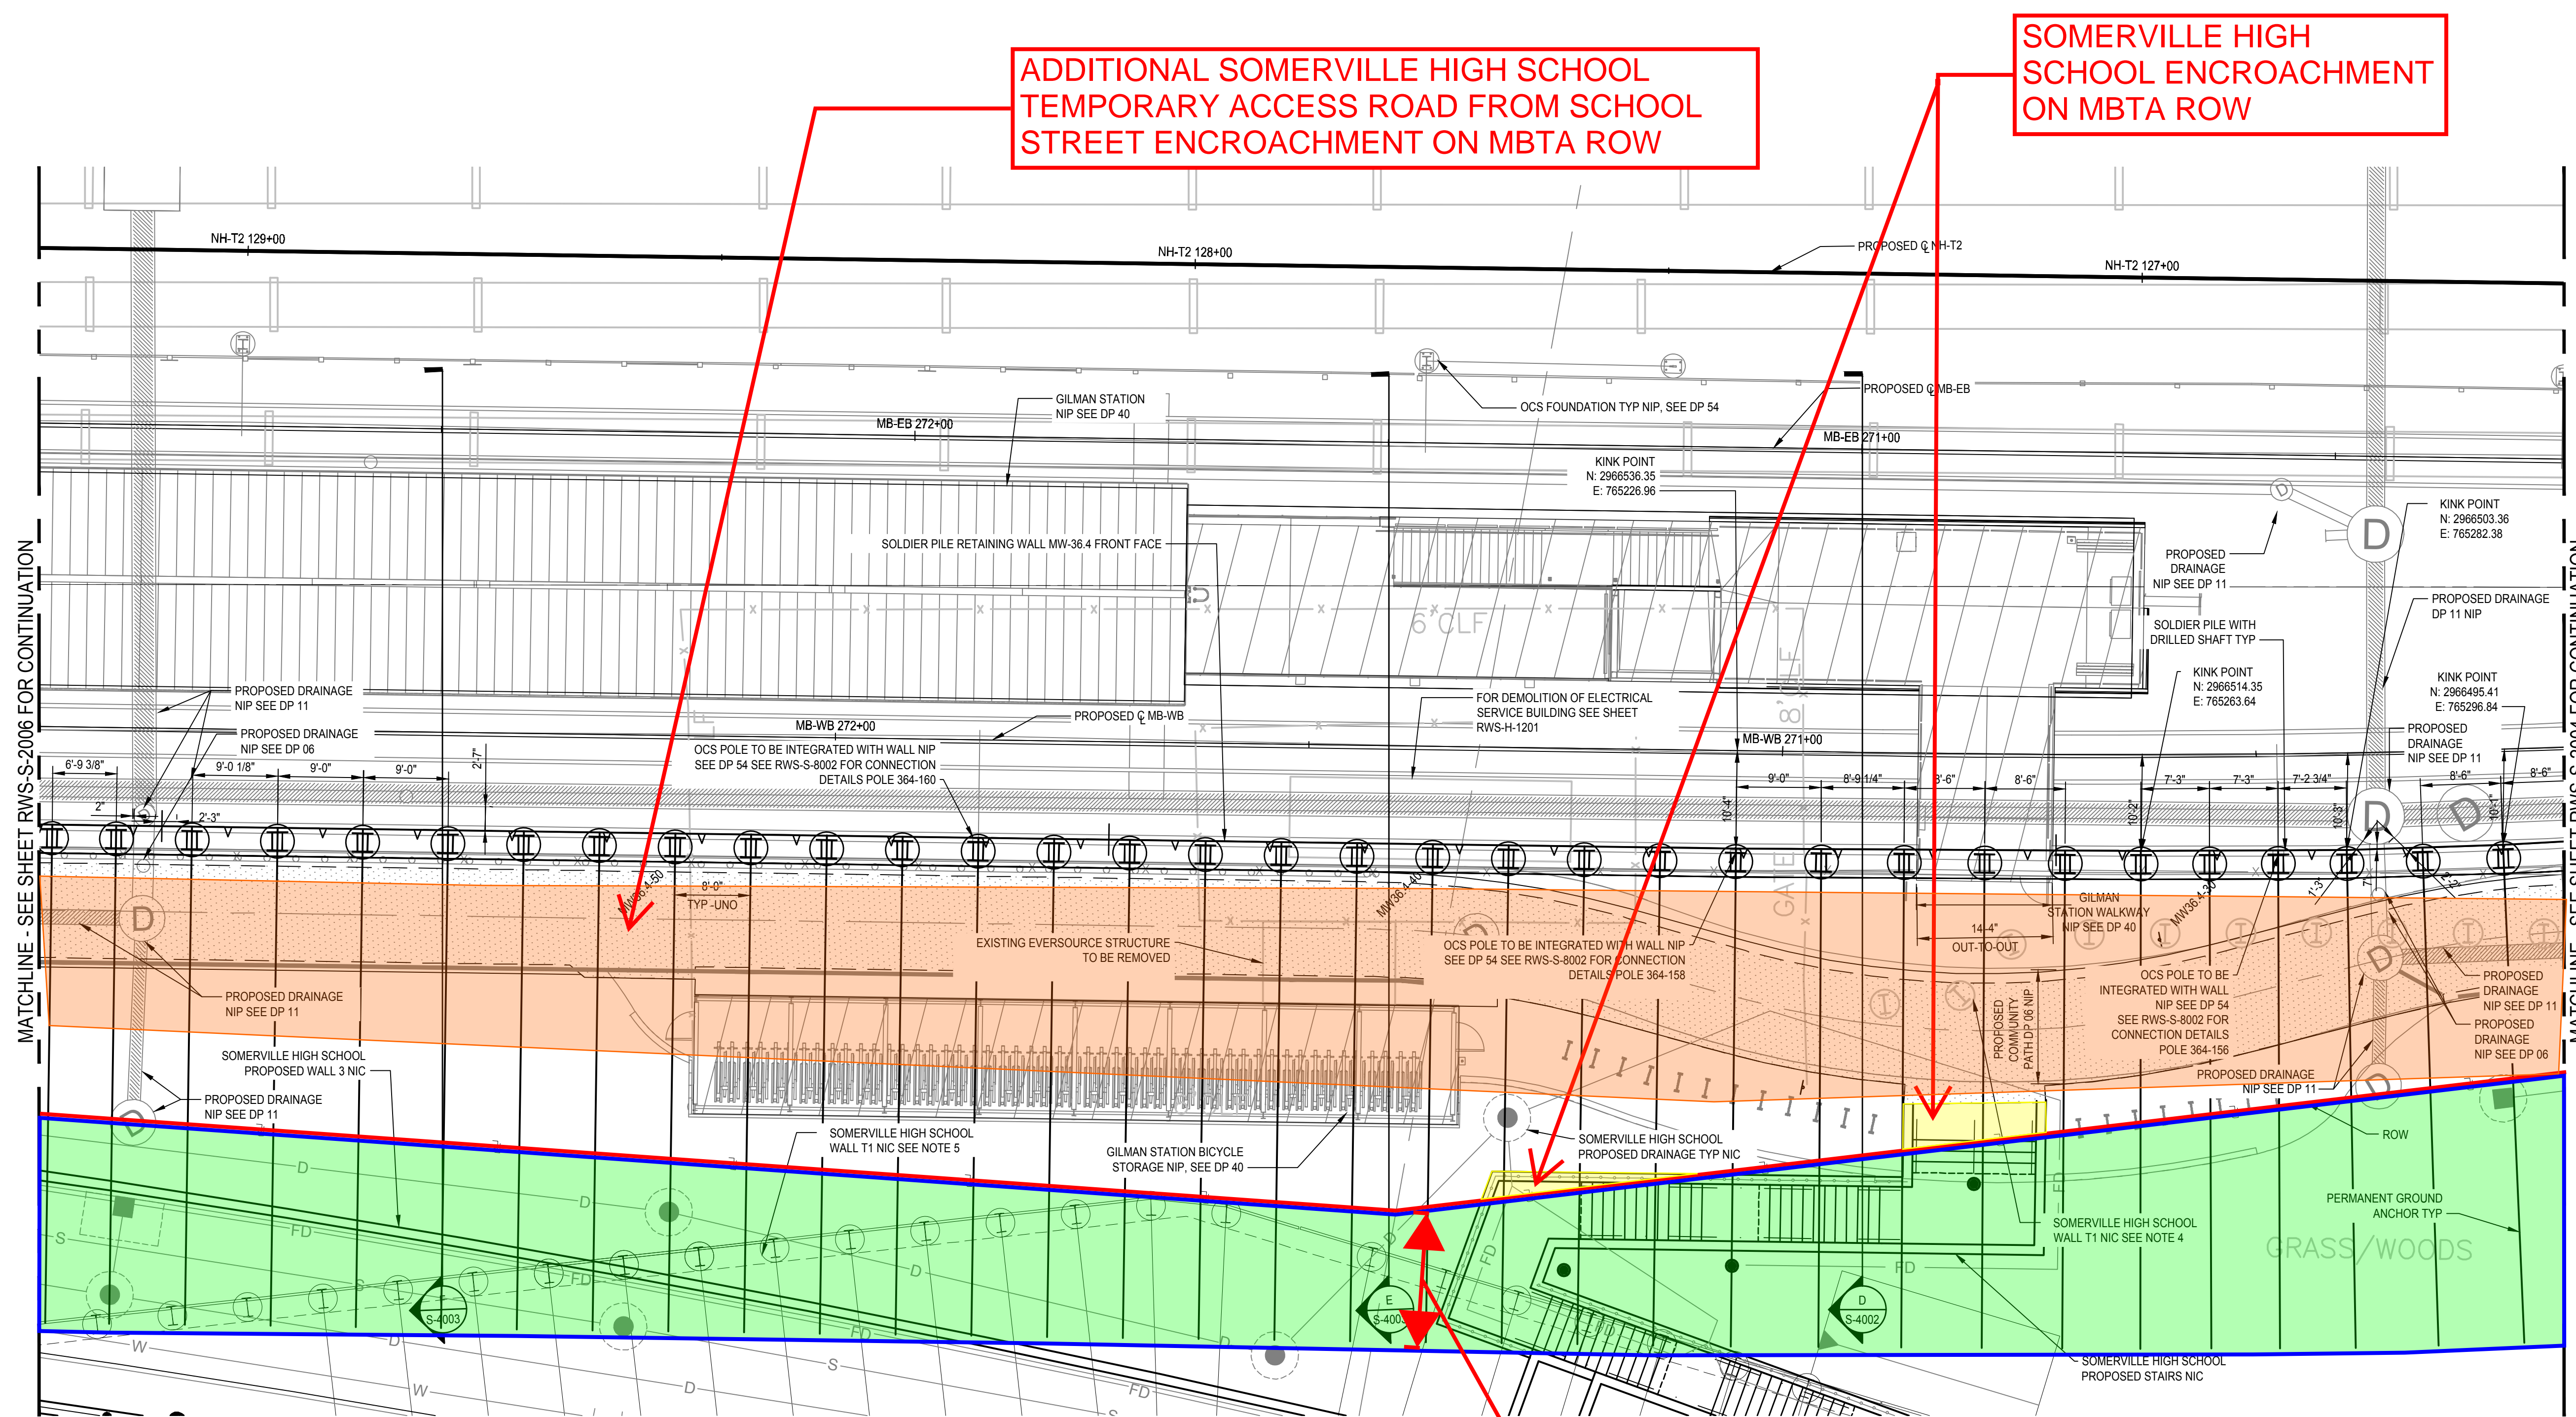


EXHIBIT C - CONCEPTUAL PLAN OF EXCHANGE
OF RIGHTS IN LAND AT OR NEAR THE SHS PARCEL
SHEET 3 OF 4

LOTTED 01/07/1983 PM BY NICHOLDJ
BANKING AND FINANCIAL INSTITUTIONS

